




EXISTING SITE PLAN

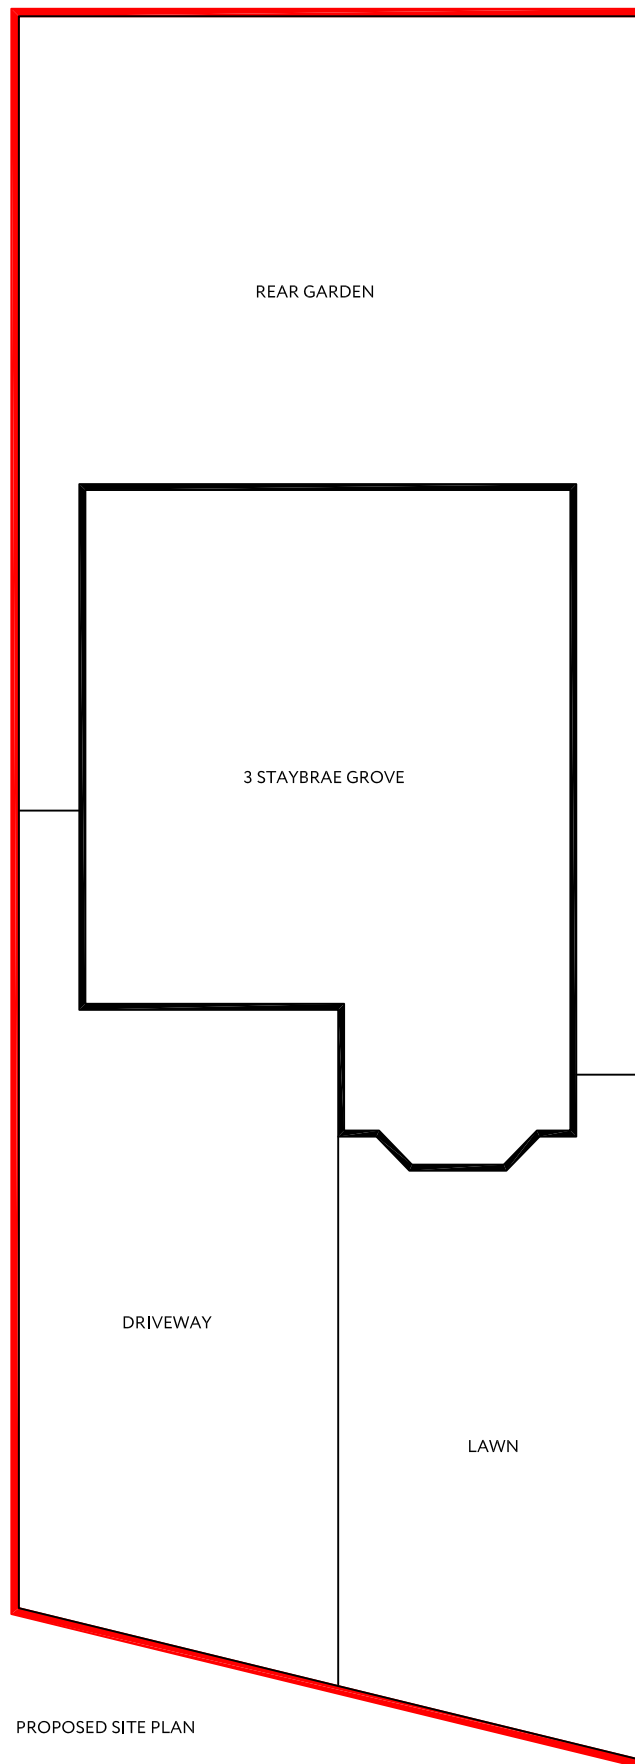


PROPOSED SITE PLAN

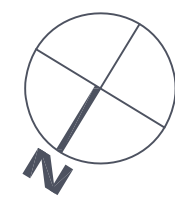

Revision

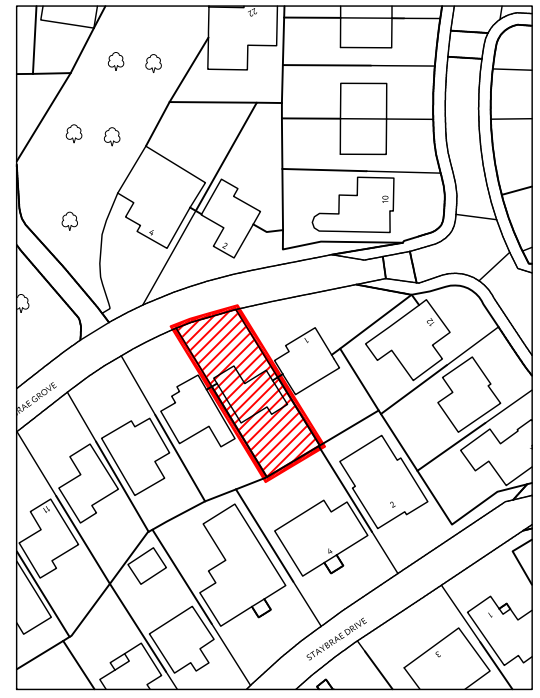

OS REPRODUCED UNDER LICENSE NUMBER - 100054476
SCALE 1:1250

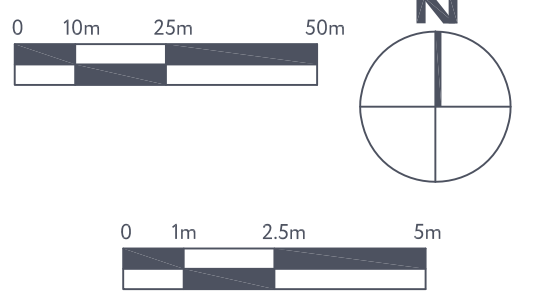

RA

Rebecchi
ARCHITECTURAL
55 Kempock Street
Gourock
PA19 1NF
t - 01475 634844
e - marco@rebecchia.com
w - rebecchia.com

Client
Jamie & Jenny Boyle

Project Title
**Proposed Extension at
3 Staybrae Grove,
Crookston,
Glasgow**

Drawing Title
Existing & Proposed Site Plans

Scale	Size	Date
1:125	A3	17-12-20

Job No.	Drawing No.	Revision
20-143	ST-001	-