





ELEVATION TO STAYBRAE STREET AS PROPOSED

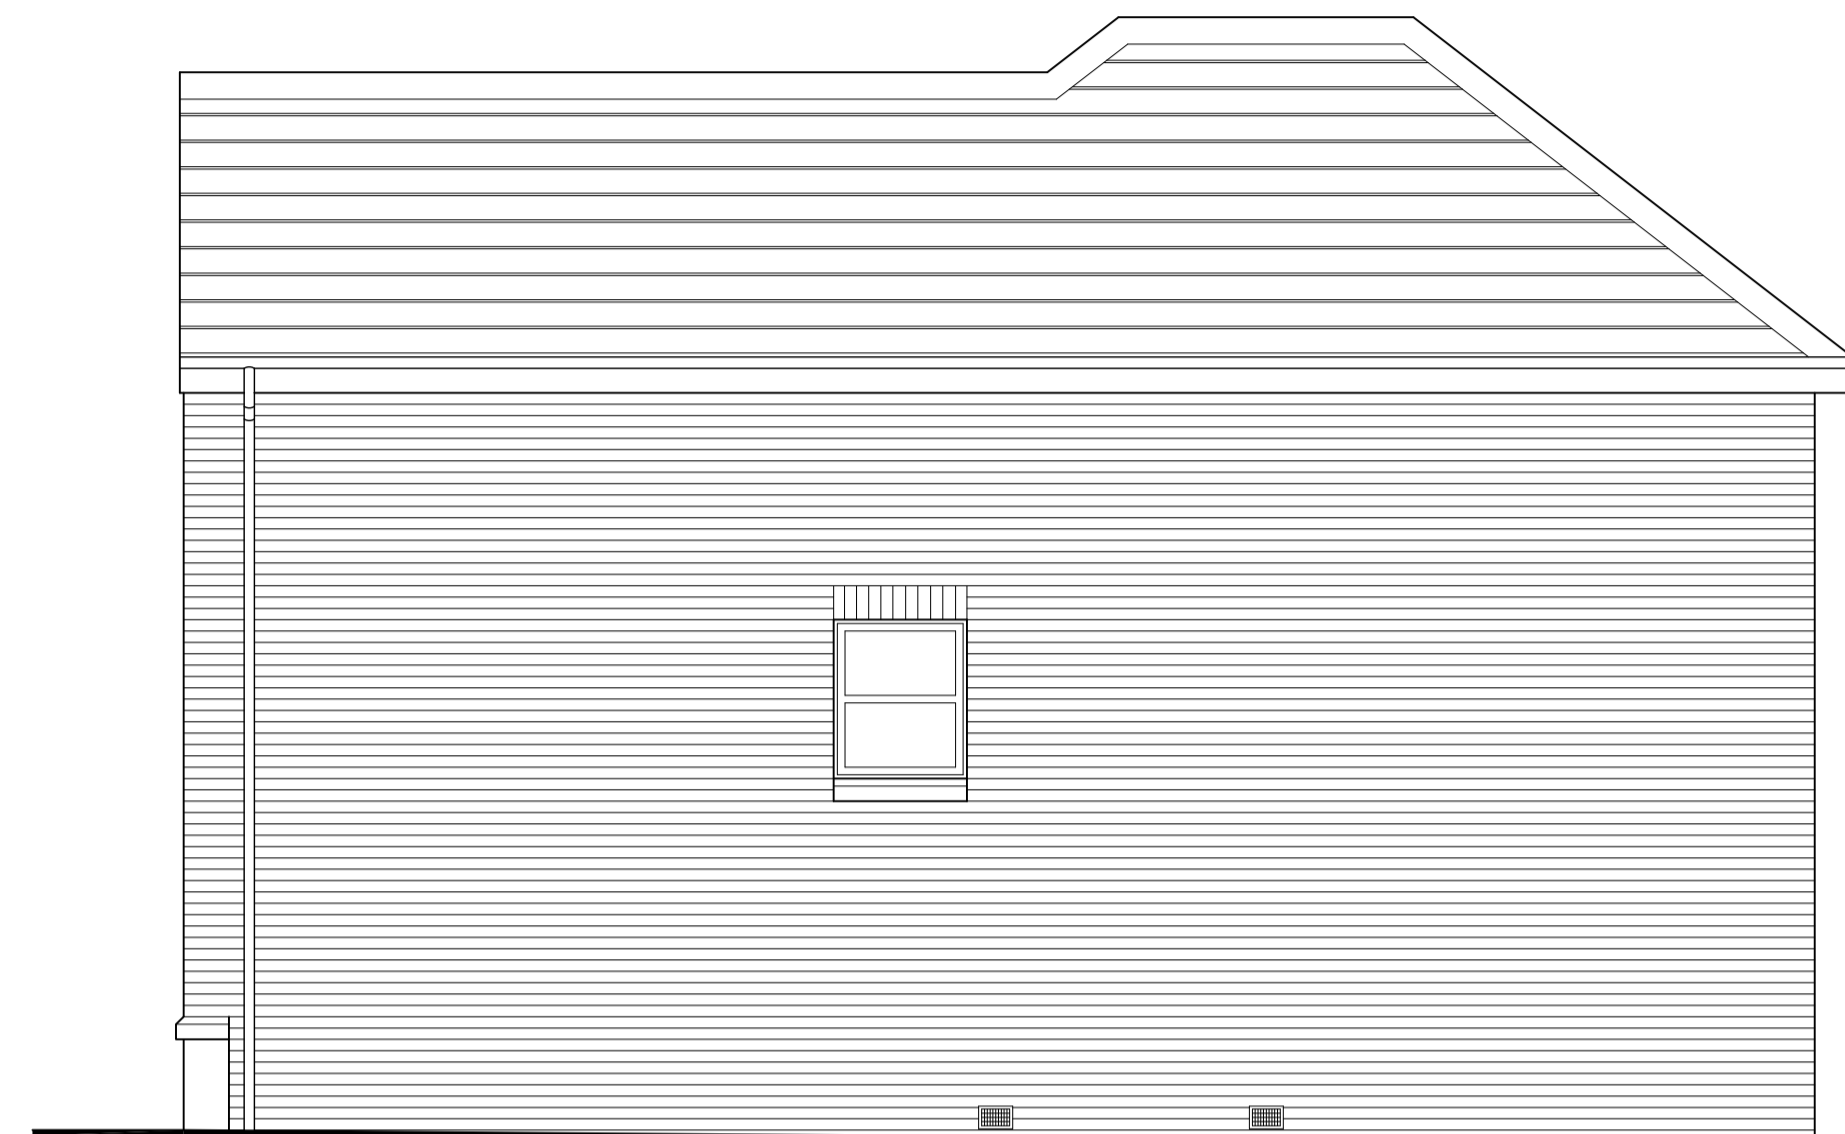


WEST GABLE ELEVATION AS PROPOSED



ELEVATION TO REAR GARDEN AS PROPOSED

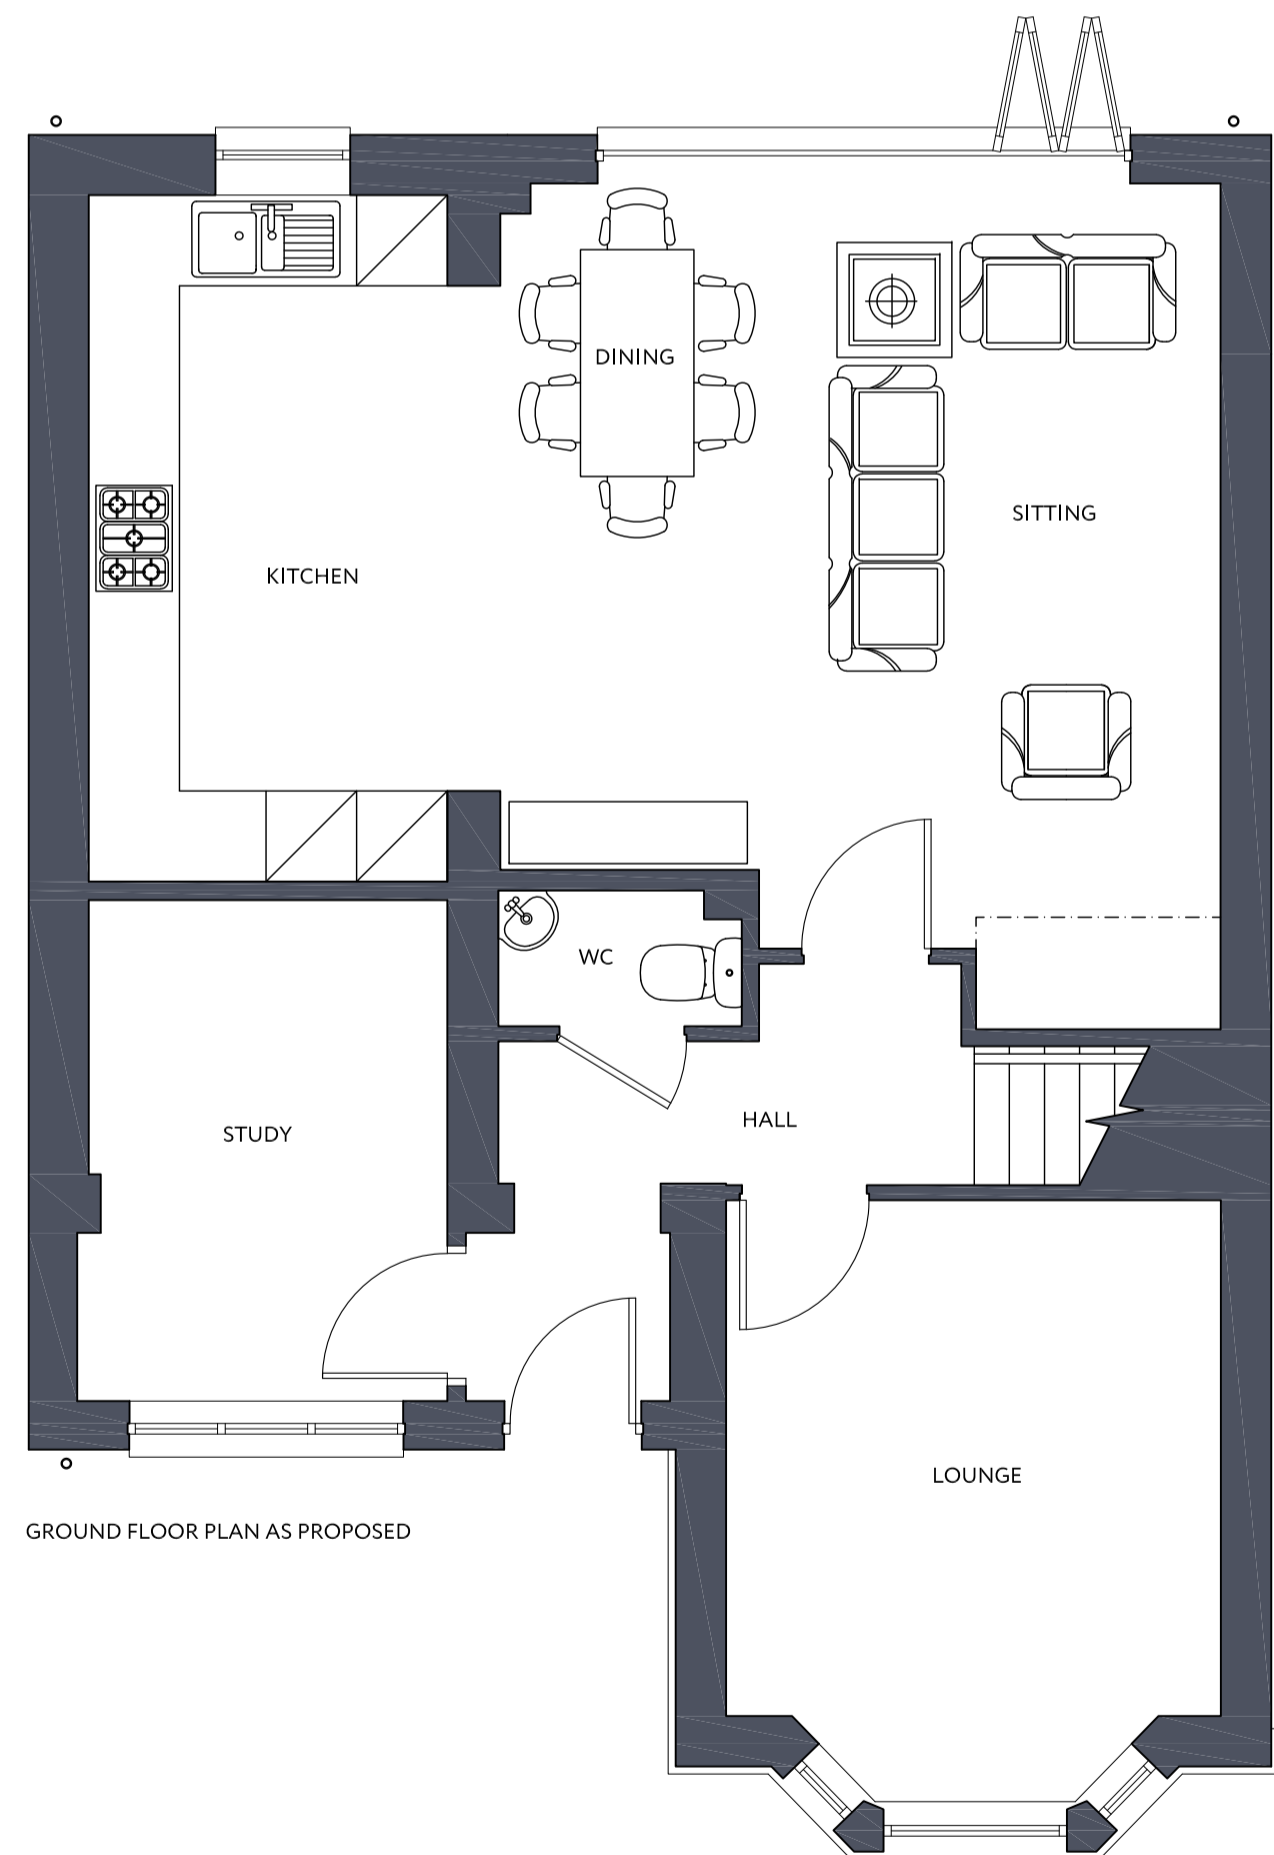

GROUND FLOOR PLAN AS PROPOSED

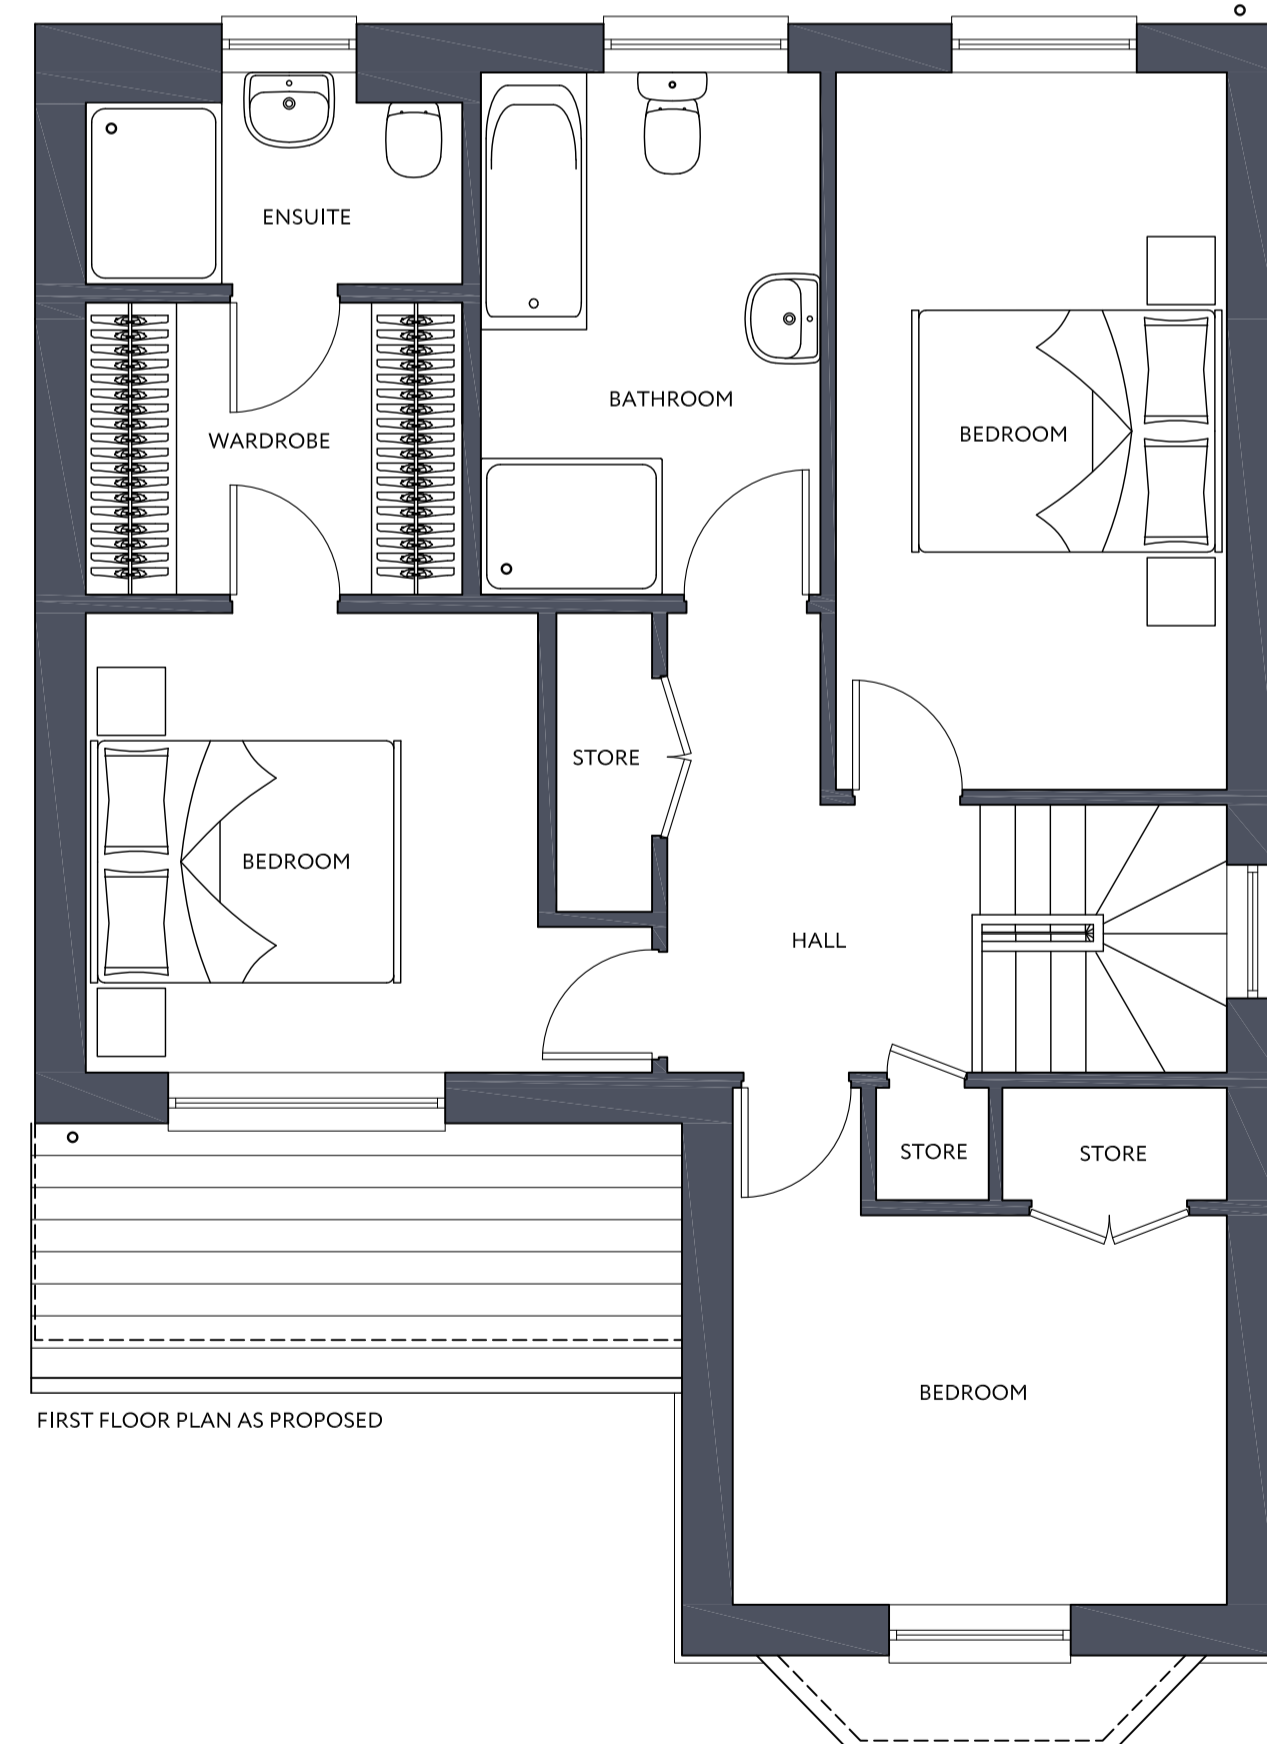

FIRST FLOOR PLAN AS PROPOSED



EAST GABLE ELEVATION AS PROPOSED



Materials  
 External Walls: Facing brick to match existing  
 Roof Covering: Concrete tiles to match existing  
 Windows: White PVCu to match existing  
 Doors: White PVCu to match existing



Client  
 Jamie & Jenny Boyle

Project Title  
 Proposed Extension at  
 3 Staybrae Grove,  
 Crookston,  
 Glasgow

Drawing Title  
 Proposed Plans and Elevations

Scale	Size	Date
1:50	A1	01-12-20

Job No.	Drawing No.	Revision
20-143	PL-002	-