


Proposed Modular Extension With Insulated Prefabricated Panel Walls and Metal Roof Deck . Area 15.2 Sq.m

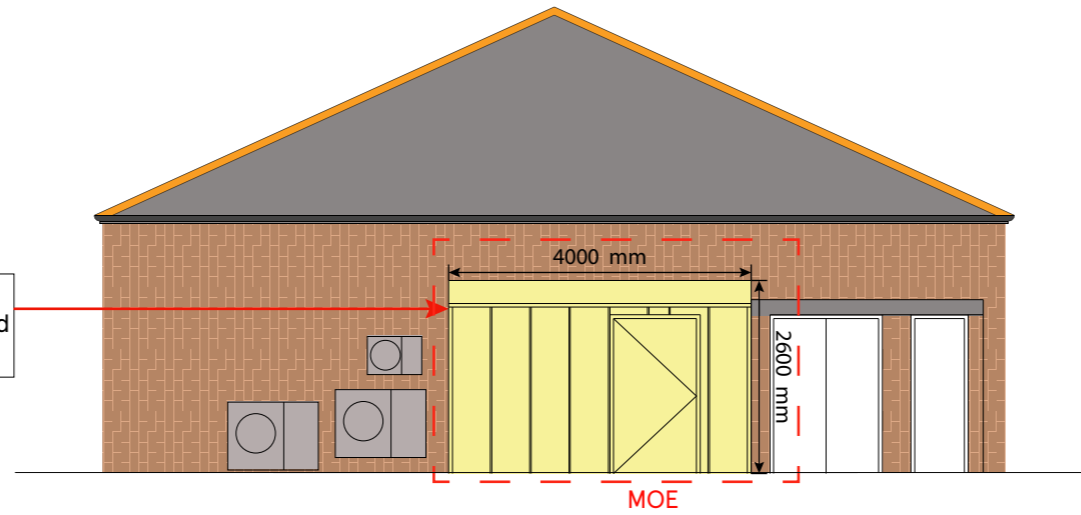


SOUTH ELEVATION

Proposed Modular Extension With Insulated Prefabricated Panel Walls and Metal Roof Deck . Area 15.2 Sq.m



WEST ELEVATION


Proposed Modular Extension With Insulated Prefabricated Panel Walls and Metal Roof Deck . Area 15.2 Sq.m

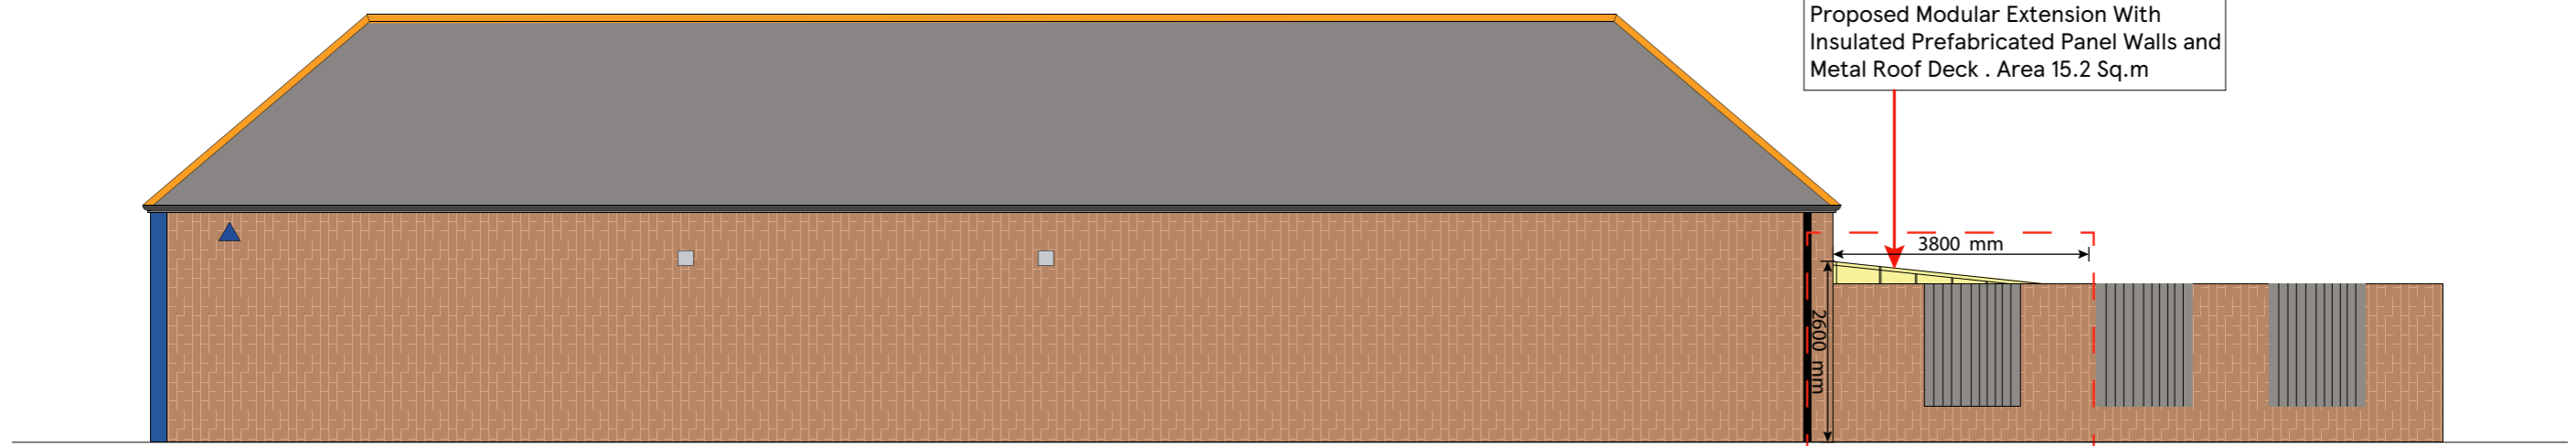

NORTH ELEVATION

SCALE BAR

1:100

 

DRAWING NO
03_2339_03B

SCALE
1:100@A3

CHECKED BY
ANDY HORWOOD
DRAWN BY
SAISREE

DATE
21.08.2020

STORE TYPE
EXPRESS

STORE NAME
COPNOR

CONTENT
PROPOSED ELEVATIONS

TESCO

FEASIBILITY ARCHITECTURE
TESCO STORES LIMITED EXPRESS GROUP
OMEGA BUILDING, KESTREL WAY, HERTFORDSHIRE,
WELWYN GARDEN CITY, HERTFORDSHIRE, AL7 1GA
TELEPHONE : 01707 395150

THE COPYRIGHT AND ALL OTHER RIGHTS IN AND RELATING TO THIS PUBLICATION BELONG TO AND ARE THE SOLE PROPERTY OF TESCO STORES LIMITED. ALL RIGHTS ARE RESERVED. NEITHER THE WHOLE NOR ANY PART OF THIS PUBLICATION MAY BE REPRODUCED OR TRANSMITTED IN ANY FORM OR BY ANY ELECTRONIC OR MECHANICAL MEANS INCLUDING PHOTOCOPIING AND RECORDING OR FROM ANY RETRIEVAL SYSTEM WITHOUT THE PRIOR WRITTEN LICENCE FROM THE OWNER © 2020 TESCO STORES LIMITED