





EXISTING EAST ELEVATION

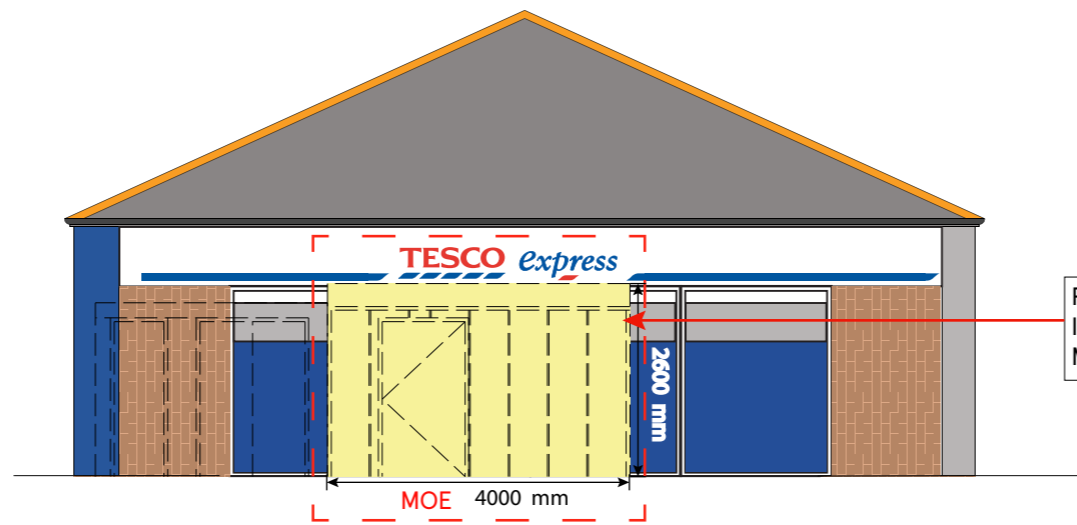

Proposed Modular Extension With Insulated Pre fabricated Panel Walls and Metal Roof Deck in dotted. Area 15.2 Sq.m

PROPOSED EAST ELEVATION

SCALE BAR

 

DRAWING NO 03_2339_03C	
SCALE 1:100@A3	DATE 04.01.2021
CHECKED BY ANDY HORWOOD	
DRAWN BY GAUTHAM.R	

STORE TYPE EXPRESS
STORE NAME COPNOR
CONTENT EXISTING AND PROPOSED EAST ELEVATIONS

TESCO
 FEASIBILITY ARCHITECTURE
 TESCO STORES LIMITED EXPRESS GROUP
 OMEGA BUILDING, KESTREL WAY, HERTFORDSHIRE,
 WELWYN GARDEN CITY, HERTFORDSHIRE, AL7 1GA
 TELEPHONE : 01707 395150
THE COPYRIGHT AND ALL OTHER RIGHTS IN AND RELATING TO THIS PUBLICATION BELONG TO AND ARE THE SOLE PROPERTY OF TESCO STORES LIMITED. ALL RIGHTS ARE RESERVED. NEITHER THE WHOLE NOR ANY PART OF THIS PUBLICATION MAY BE REPRODUCED OR TRANSMITTED IN ANY FORM OR BY ANY ELECTRONIC OR MECHANICAL MEANS INCLUDING PHOTOCOPIING AND RECORDING OR FROM ANY RETRIEVAL SYSTEM WITHOUT THE PRIOR WRITTEN LICENCE FROM THE OWNER © 2021 TESCO STORES LIMITED