



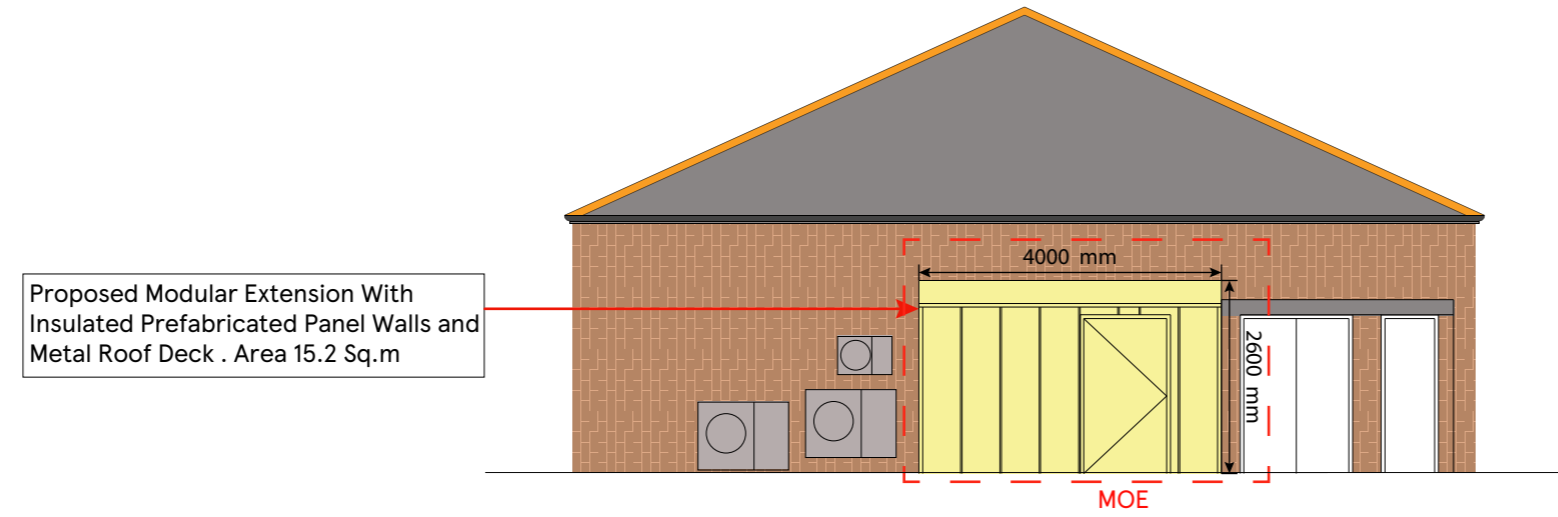


**SOUTH ELEVATION**

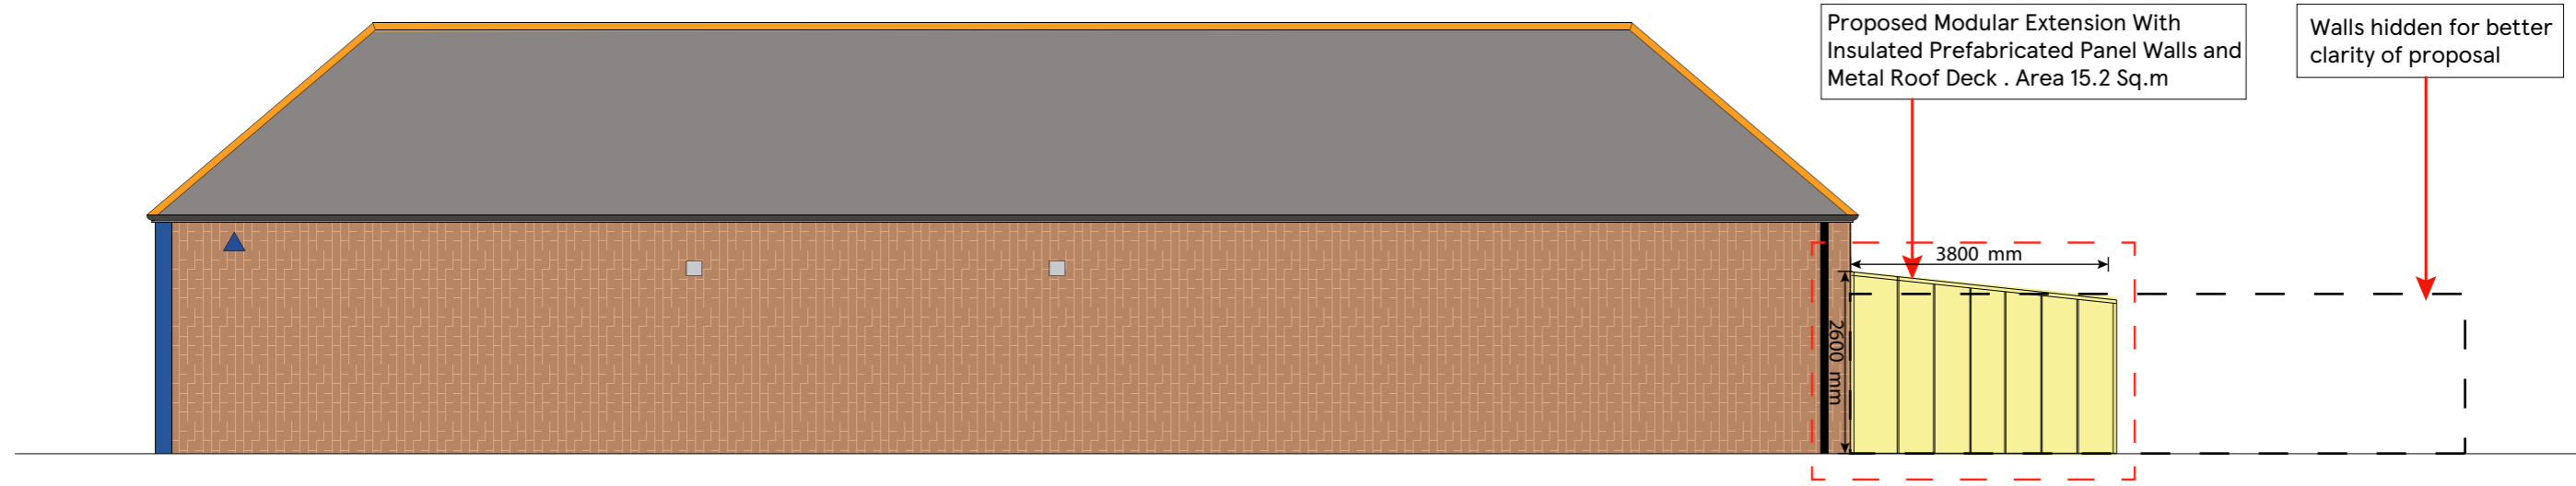

**WEST ELEVATION**



SCALE BAR

 

DRAWING NO  
03\_2339\_03D

SCALE  
1:100@A3

CHECKED BY  
ANDY HORWOOD

DRAWN BY  
GAUTHAM.R

STORE TYPE  
EXPRESS

STORE NAME  
COPNOR

CONTENT  
PROPOSED ELEVATIONS -2

**TESCO**

FEASIBILITY ARCHITECTURE  
TESCO STORES LIMITED EXPRESS GROUP  
OMEGA BUILDING, KESTREL WAY, HERTFORDSHIRE,  
WELWYN GARDEN CITY, HERTFORDSHIRE, AL7 1GA  
TELEPHONE : 01707 395150

THE COPYRIGHT AND ALL OTHER RIGHTS IN AND RELATING TO THIS PUBLICATION BELONG TO AND ARE THE SOLE PROPERTY OF TESCO STORES LIMITED. ALL RIGHTS ARE RESERVED. NEITHER THE WHOLE NOR ANY PART OF THIS PUBLICATION MAY BE REPRODUCED OR TRANSMITTED IN ANY FORM OR BY ANY ELECTRONIC OR MECHANICAL MEANS INCLUDING PHOTOCOPYING AND RECORDING OR FROM ANY RETRIEVAL SYSTEM WITHOUT THE PRIOR WRITTEN LICENCE FROM THE OWNER © 2021 TESCO STORES LIMITED