

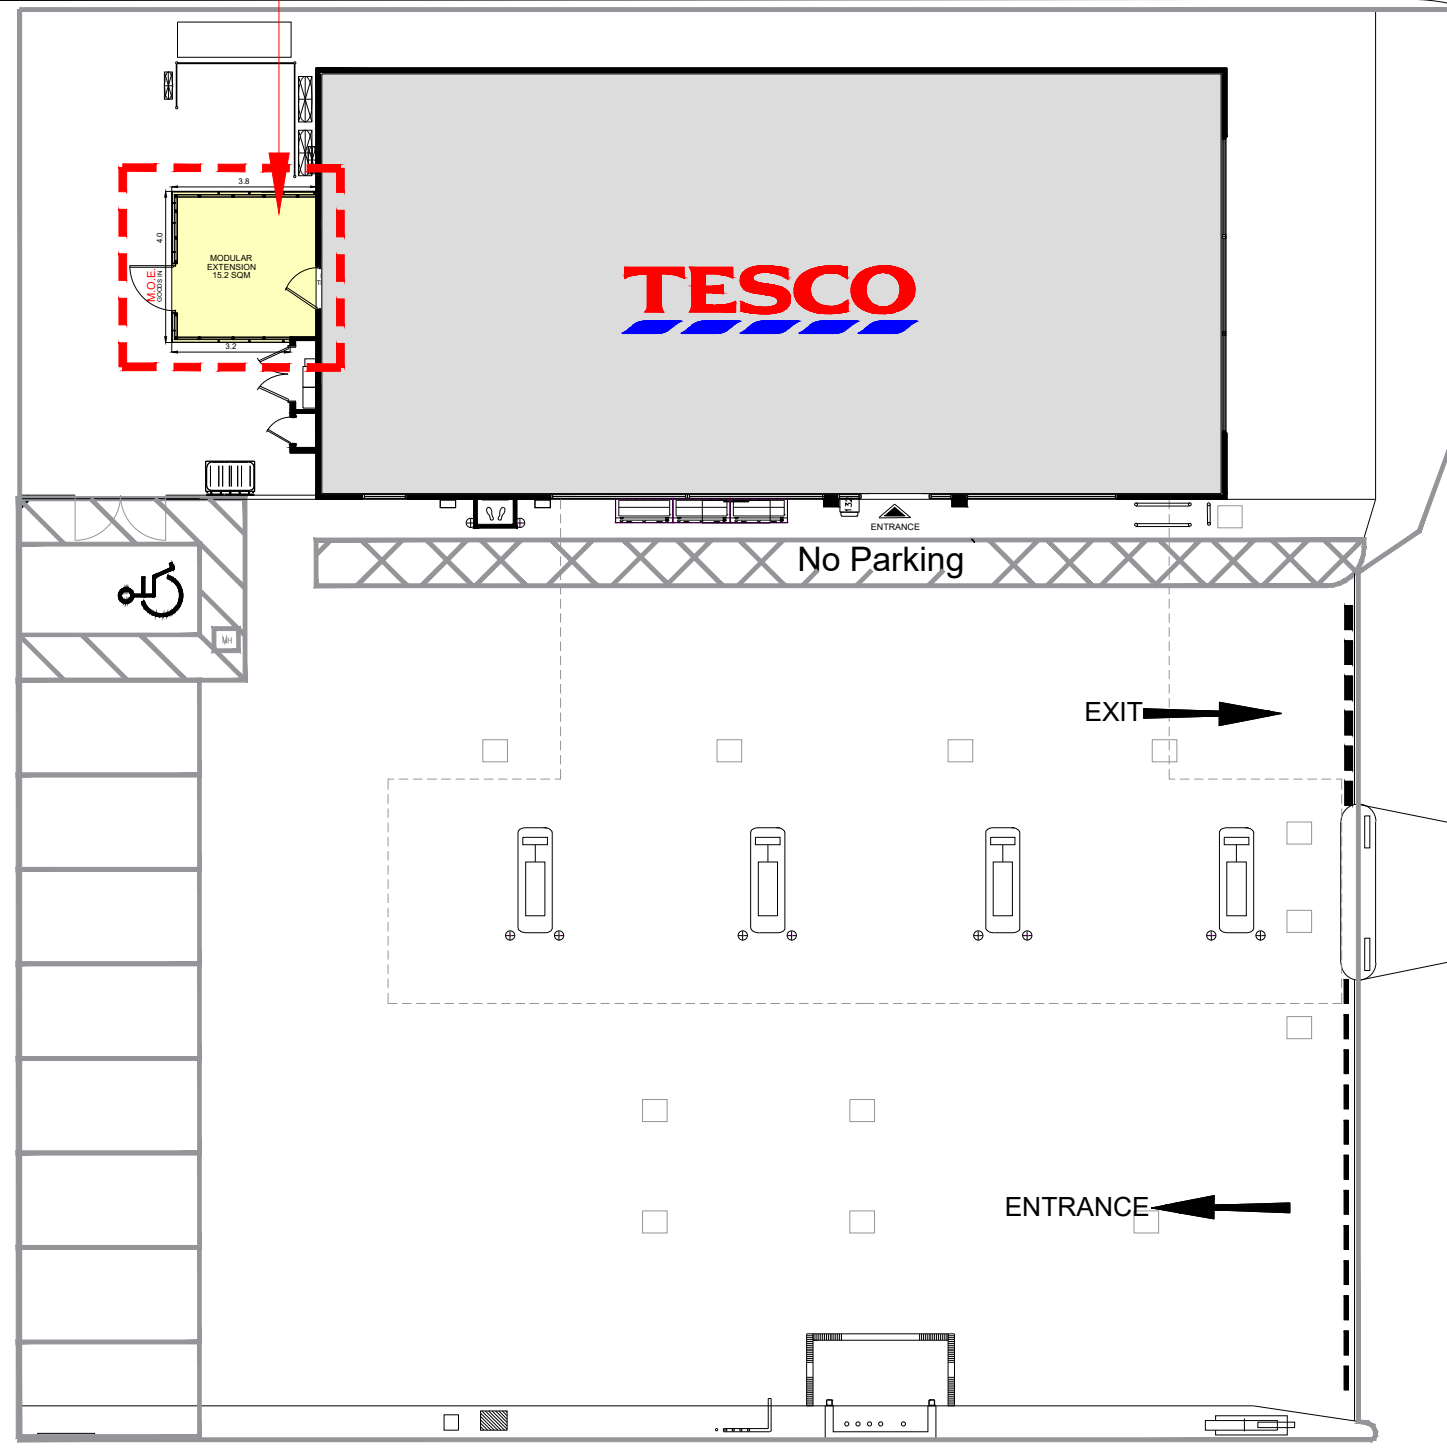


Proposed Modular Extension With Insulated Prefabricated Panel Walls and Metal Roof Deck . Area 15.2 Sq.M

HEATHCOATE ROAD

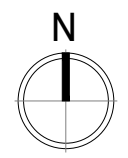

COPNOR ROAD

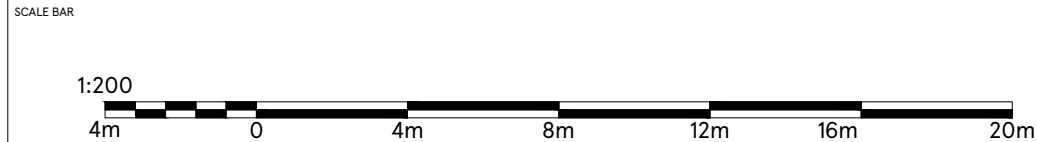

DRAWING NO
02_2339_02B

SCALE 1:200@A3 DATE 20.08.2020

CHECKED BY ANDY HORWOOD
DRAWN BY SAISREE

STORE TYPE
EXPRESS

STORE NAME
COPNOR

CONTENT
PROPOSED SITE PLAN

TESCO
FEASIBILITY PLANNING
STORE PLANNING DEPARTMENT
PROPERTY SERVICES
HIGHWOODS BUILDING, KESTRAL WAY
WELWYN GARDEN CITY, HERTFORDSHIRE, AL7 1GB UK
TELEPHONE : 01707 395150

THE COPYRIGHT AND ALL OTHER RIGHTS IN AND RELATING TO THIS PUBLICATION BELONG TO AND ARE THE SOLE PROPERTY OF TESCO STORES LIMITED. ALL RIGHTS ARE RESERVED. NEITHER THE WHOLE NOR ANY PART OF THIS PUBLICATION MAY BE REPRODUCED OR TRANSMITTED IN ANY FORM OR BY ANY ELECTRONIC OR MECHANICAL MEANS INCLUDING PHOTOCOPIING AND RECORDING OR FROM ANY RETRIEVAL SYSTEM WITHOUT THE PRIOR WRITTEN LICENCE FROM THE OWNER. © 1997 TESCO STORES LIMITED