




SOUTH ELEVATION

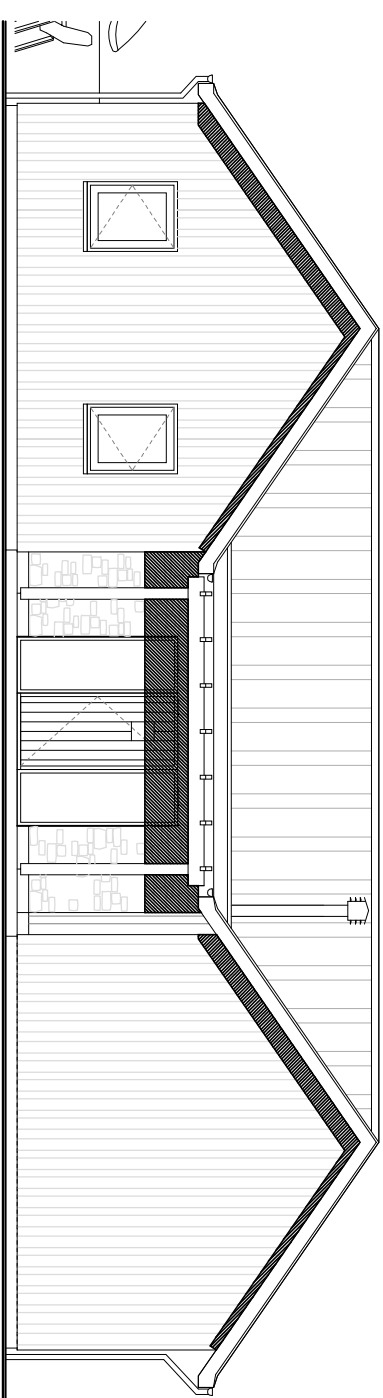

NORTH ELEVATION

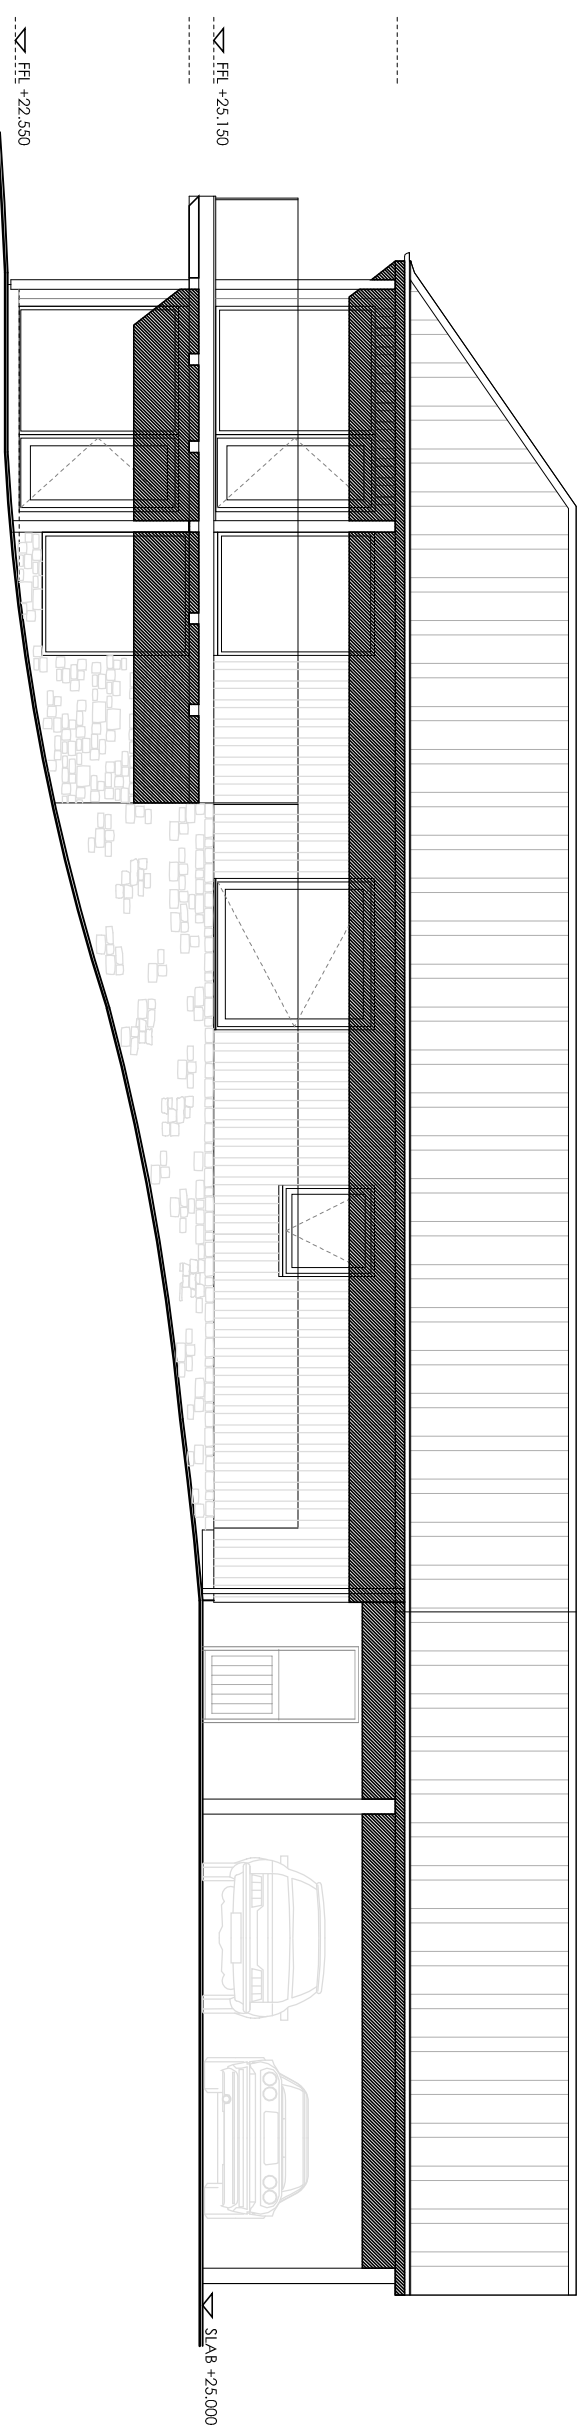

EAST ELEVATION

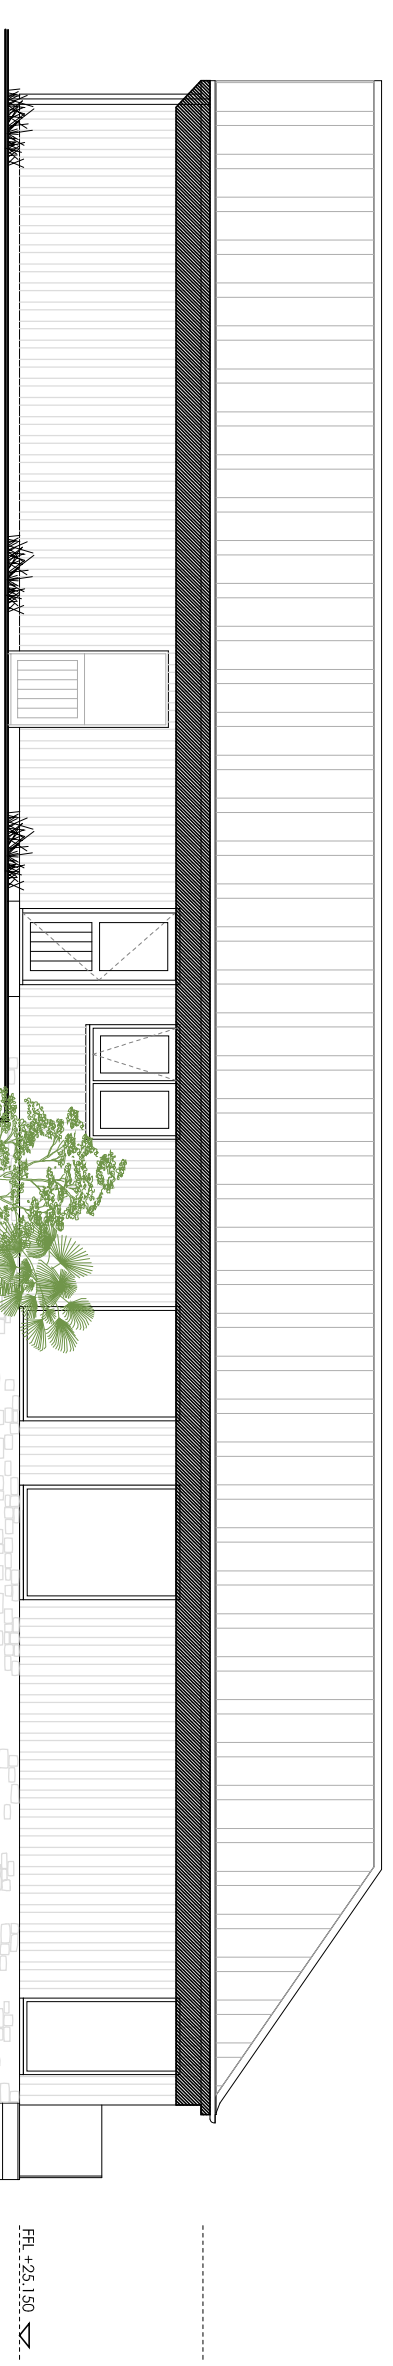

WEST ELEVATION

Rev	Date	Description
-----	------	-------------



Robbie Roskell Architectural & Building Consultants Ltd  
 T 01308 861095 | E office@rrabc.co.uk | W www.rrabc.co.uk  
 Unit 3 Whitehart Yard, Hogshill Street, Beaminster, Dorset DT8 3AE

NEW DWELLING  
 OF  
 COOMBE DOWN FARM  
 BRIDPORT ROAD, BEAMINSTER  
 DT8 3LZ  
 MR & MRS G WOOD

PROPOSED ELEVATIONS

Scale	Date	Drawn by
1:100@ A3	SEPT 2020	CJ

18/191/104 Rev

Drawn to stated scale for purposes of Planning application, Building Regs submission and estimating. Selling out to be agreed on site and all critical dimensions checked