


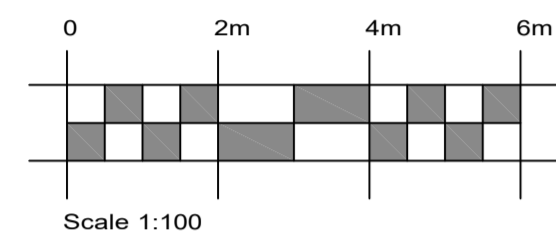

**FRONT ELEVATION
(1:100 SCALE)**



**FLANK ELEVATION
(1:100 SCALE)**




**REAR ELEVATION
(1:100 SCALE)**




**FLANK ELEVATION
(1:100 SCALE)**


REV	DATE	DETAILS	DRAWN
-----	------	---------	-------

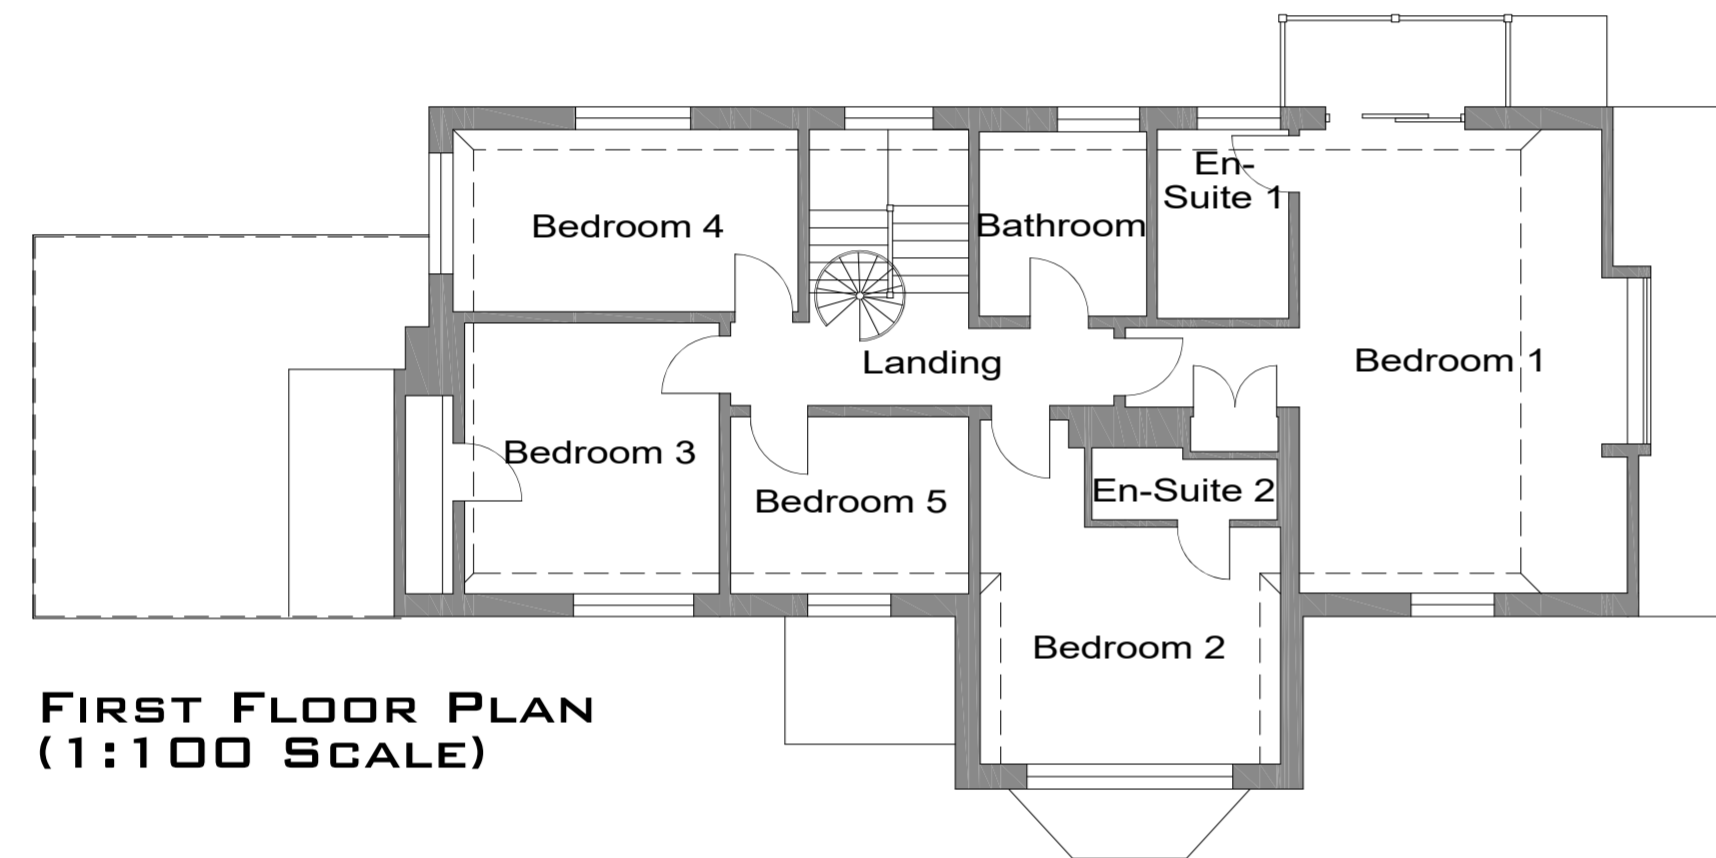




**FIRST FLOOR PLAN
(1:100 SCALE)**

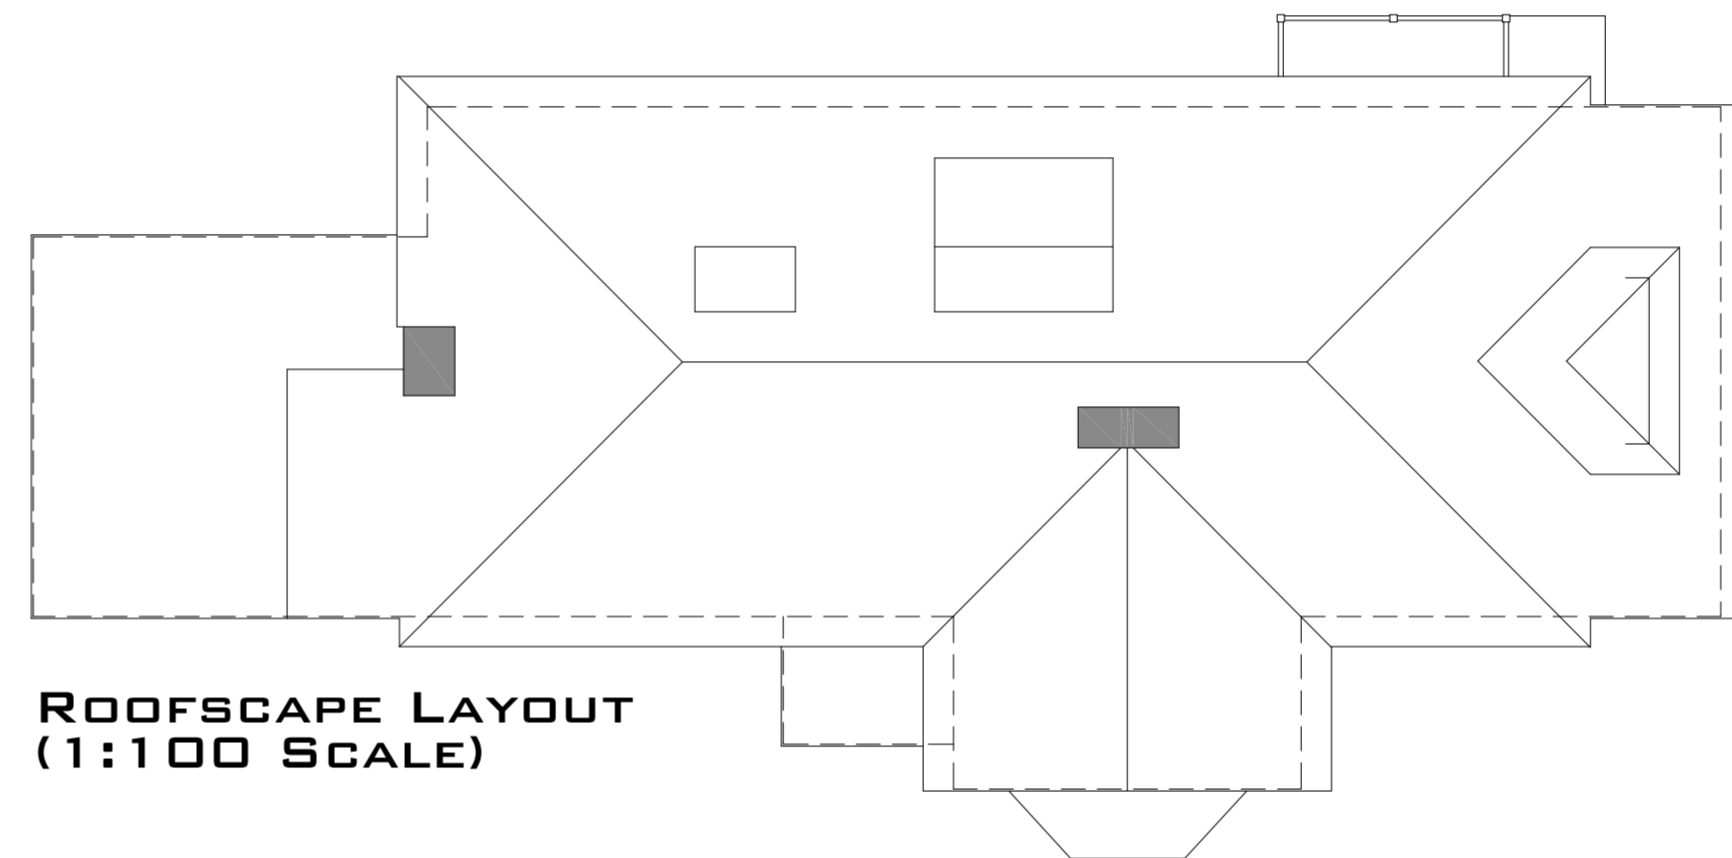

**ROOFSCAPE LAYOUT
(1:100 SCALE)**

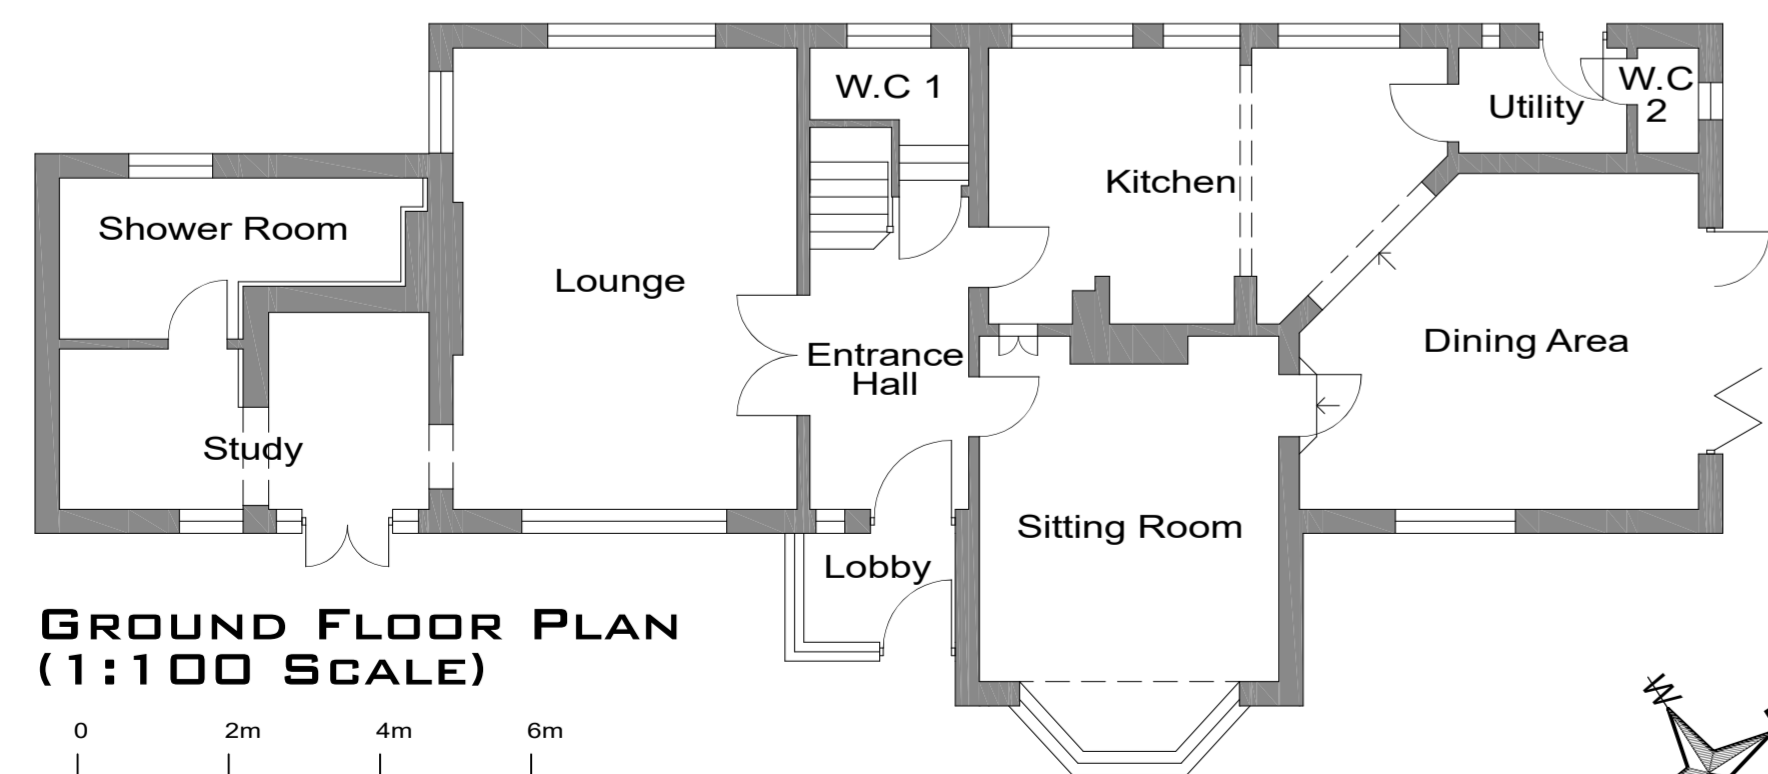

**GROUND FLOOR PLAN
(1:100 SCALE)**

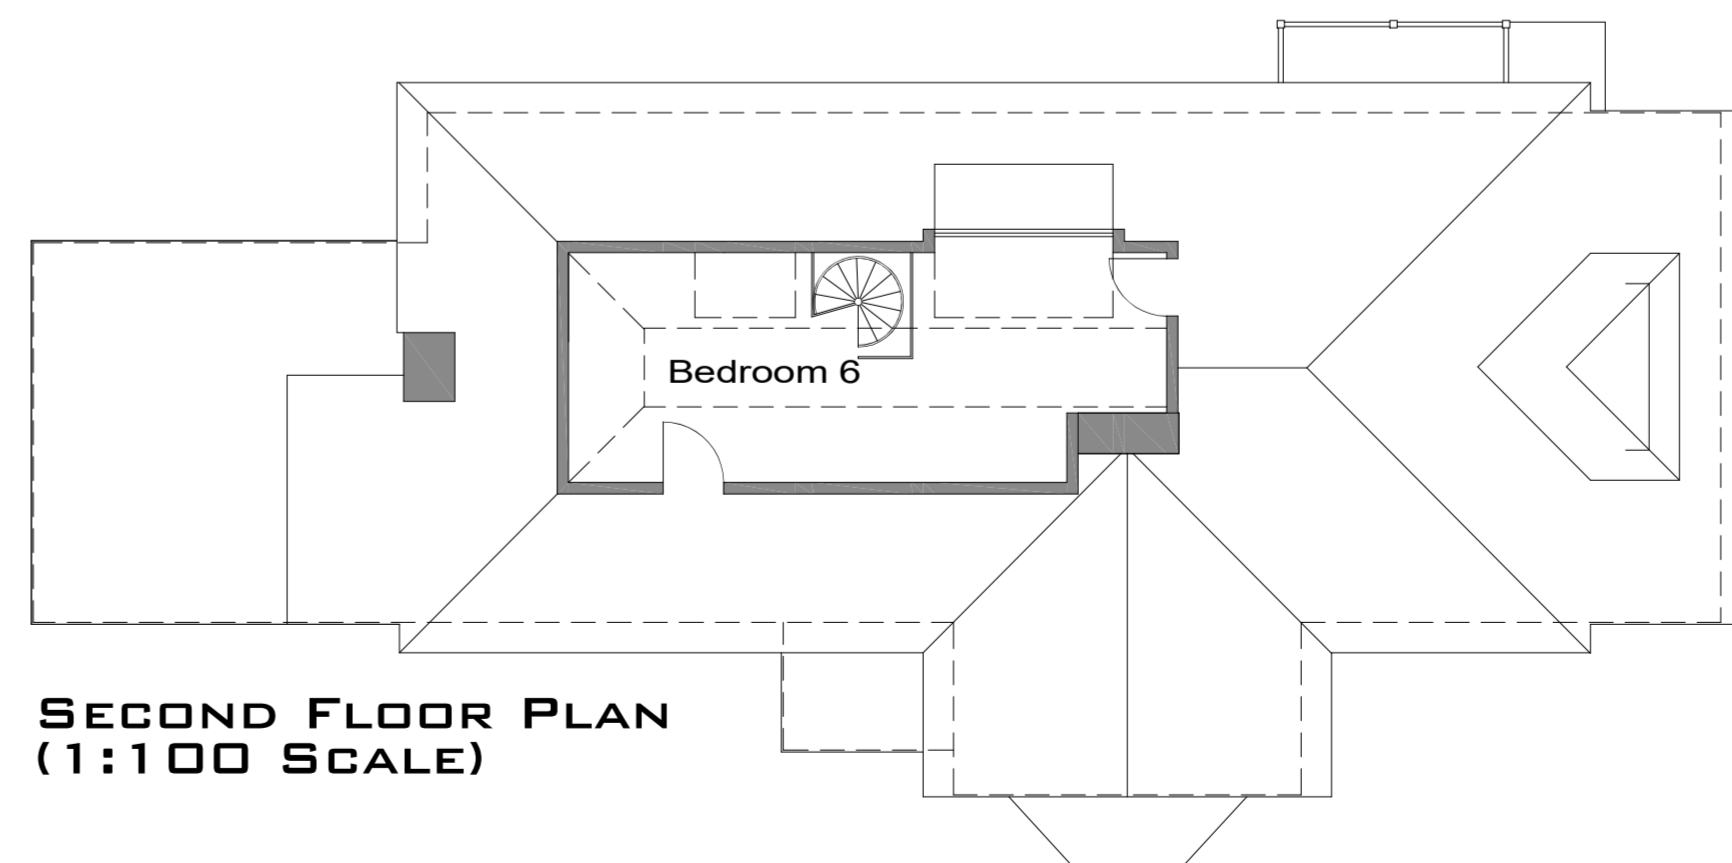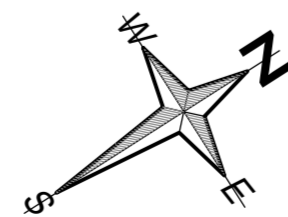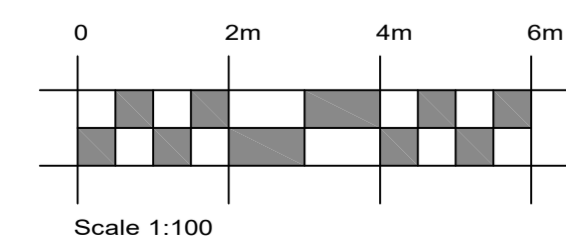

**SECOND FLOOR PLAN
(1:100 SCALE)**

Copyright © 2009 JaGs ArchiTechs. All rights reserved. Limited reproduction and distribution permitted for the sole purpose of the construction of this named development only. Do not scale - refer to figured dimensions only.

PROJECT TITLE			
WOODLANDS GREEN LANE SOUTHAMPTON			
DRAWING TITLE	SCALE	DATE	CHECKED BY
EXISTING FLOOR PLANS & ELEVATIONS	1:100 @ A1	FEBRUARY 2020	-
DRAWING NO.	REV.	DATE	CHECKED BY
711825/355-001	-	-	-



46 Lingwood Close, Bassett, Southampton, Hampshire, SO16 7GJ
Tel. 023 8076 7284 E-Mail. admin@jagsarchitects.co.uk
Web. www.jagsarchitects.co.uk
Registered in England Number 0917928