




NORTH - EAST ELEVATION
SCALE 1:100

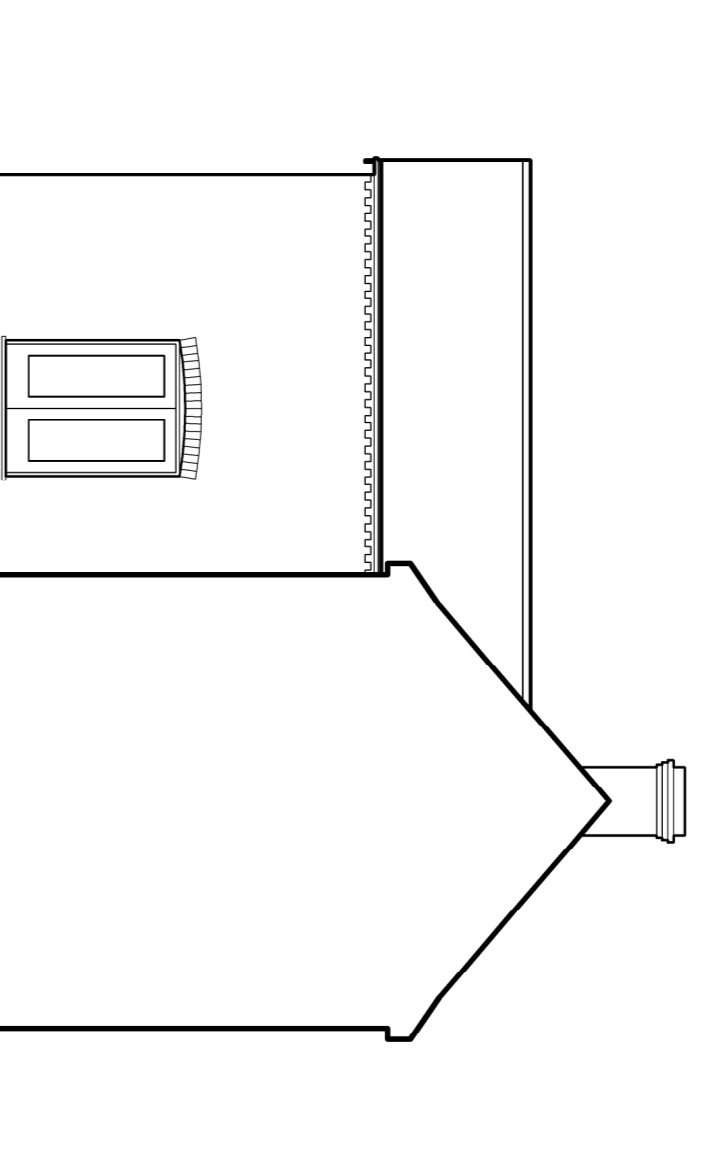


SOUTH - WEST ELEVATION
SCALE 1:100

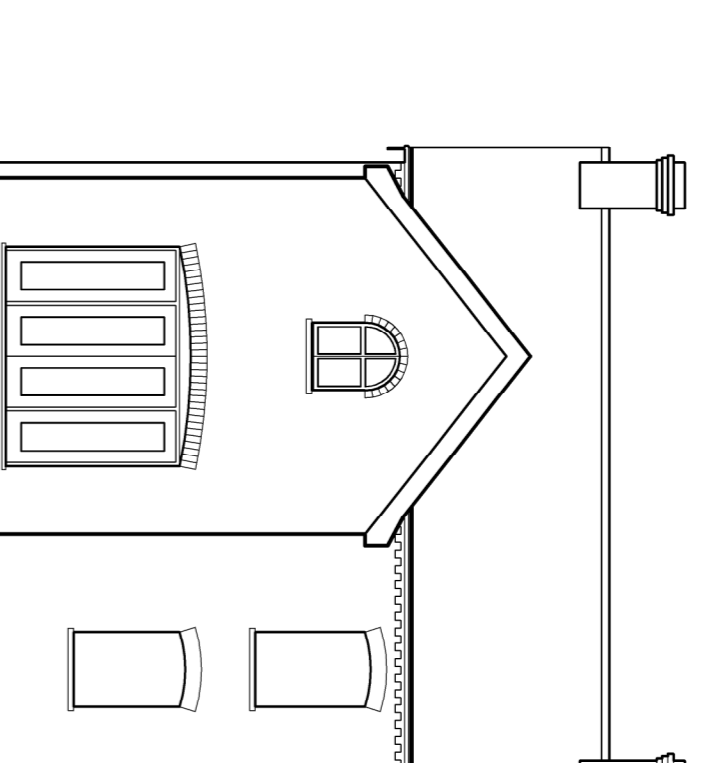


NORTH - WEST ELEVATION
SCALE 1:100

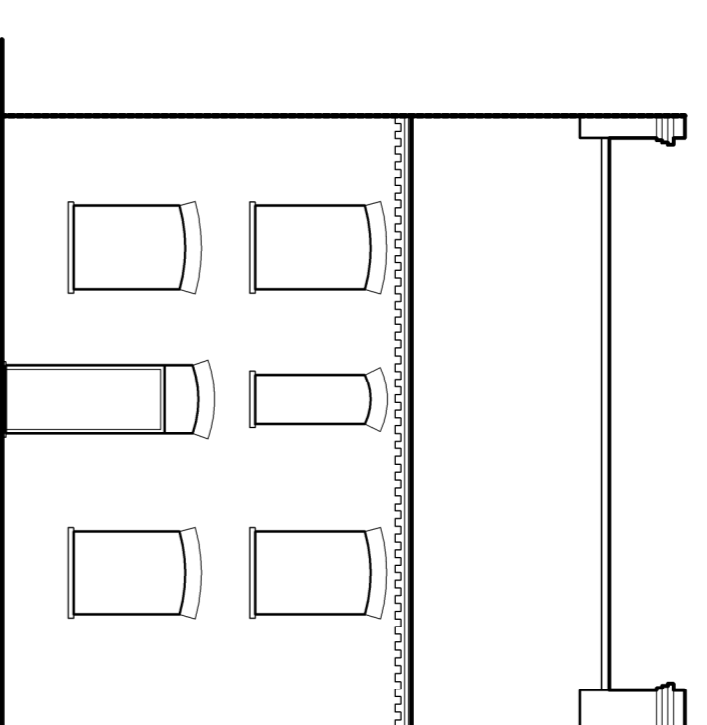


SOUTH - EAST ELEVATION
SCALE 1:100

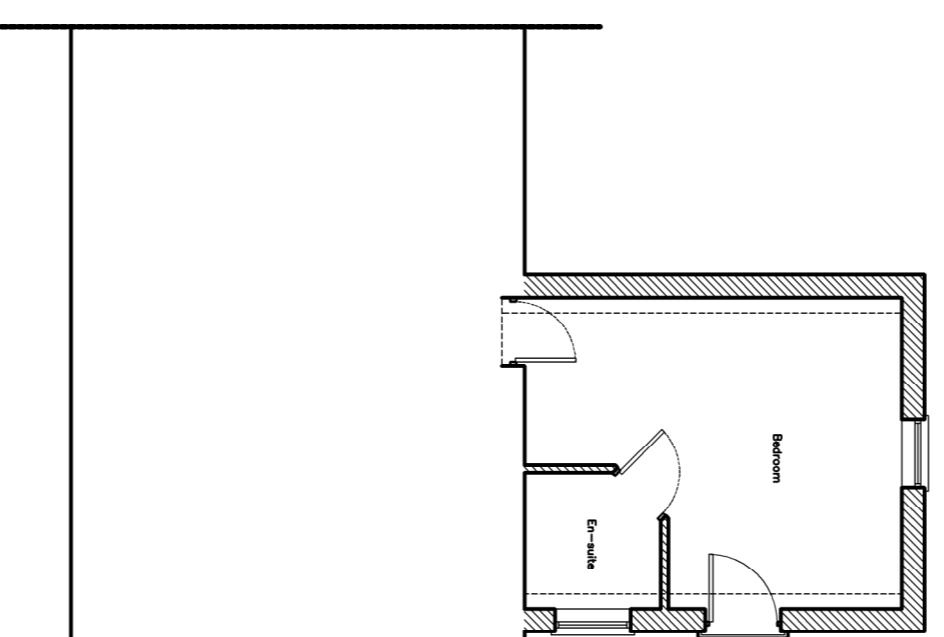


FIRST FLOOR PLAN
SCALE 1:100

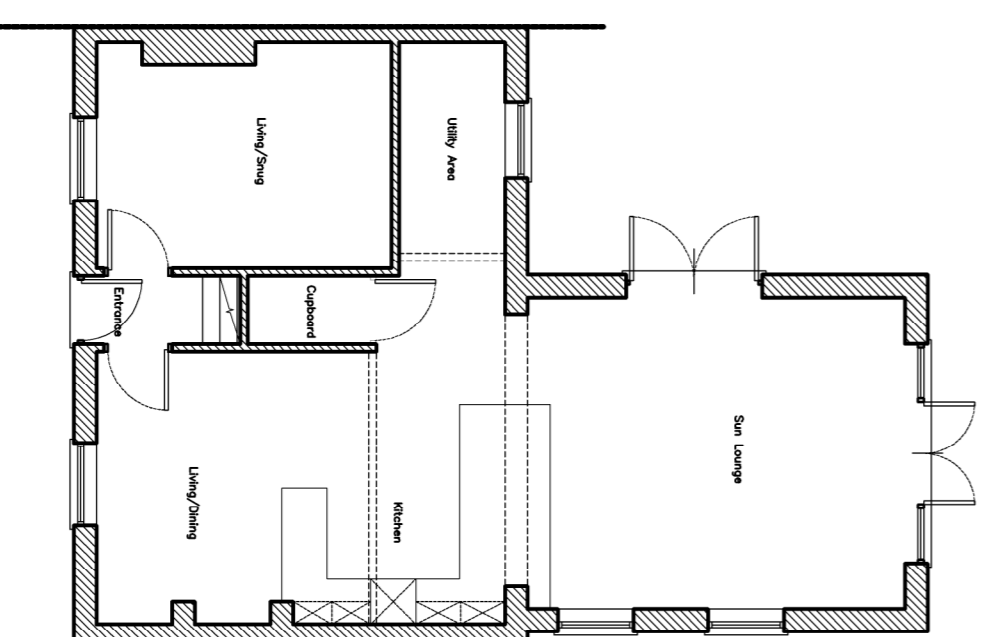

GROUND FLOOR PLAN
SCALE 1:100

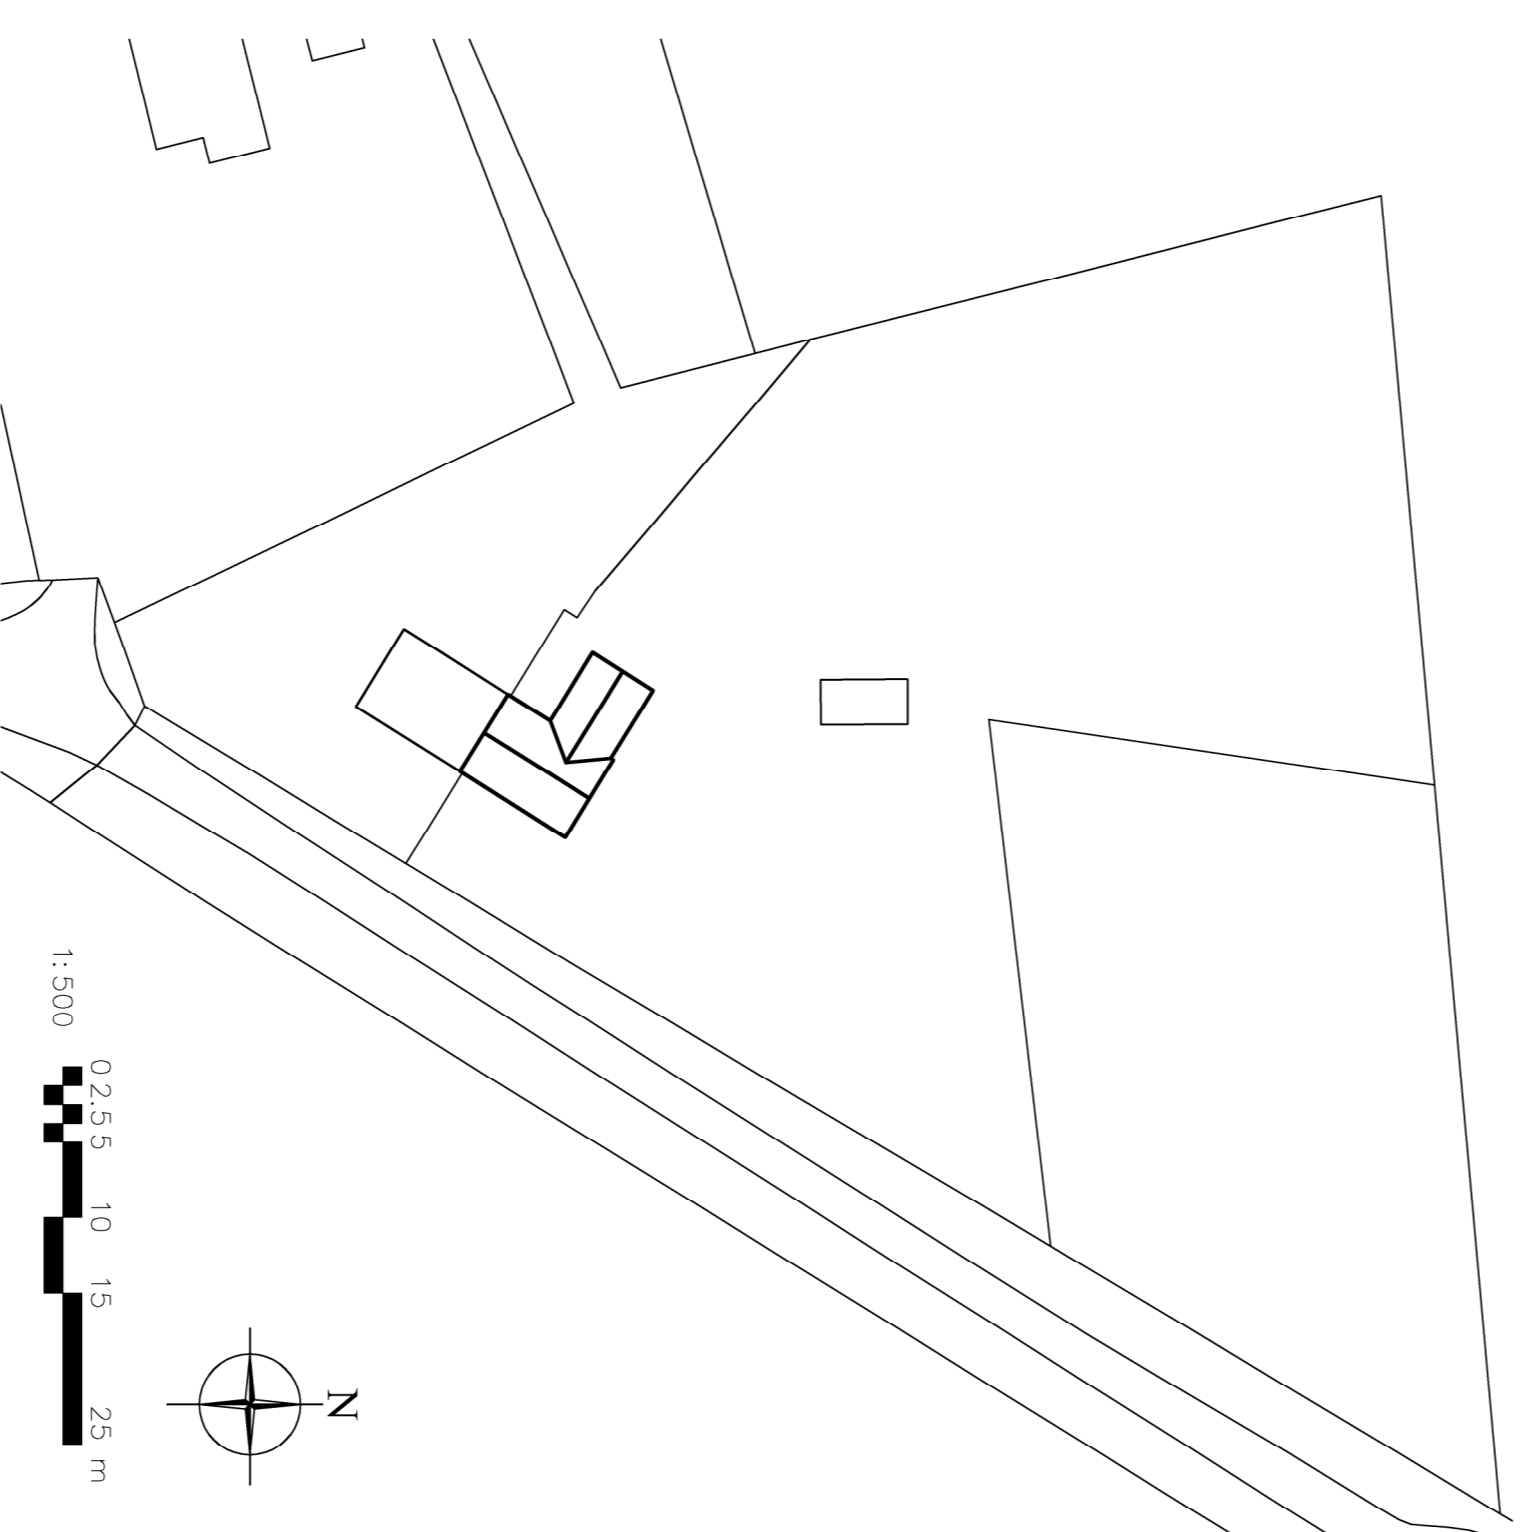

BLOCK PLAN
SCALE 1:100

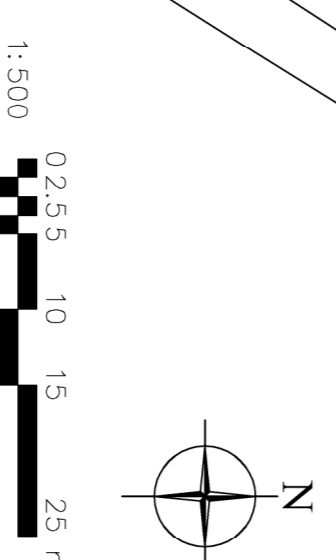

CLIENT: Mr & Mrs Hoyes
PROJECT: Proposed Extension
TITLE: Existing Plans and Elevations
SCALE: As Shown (A1) REVISION LETTER: A
DRAWN: GA DRAWING NO: A3488-1001
CHECKED: ORIGINAL SIZE: A1
DATE: November 2020

Architectural Consultants

LABO **CS&B**

BOSTON 12-14 Main Ridge West, Boston PE21 6QA **T** 01203 357 272 **E** boston@neildowlman-architecture.co.uk
STAMFORD 14 Barn Hill, Stamford PE9 2AE **T** 01753 758 522 **E** stamford@neildowlman-architecture.co.uk
ALPORT 4-5 Church Street, Alport NE38 5BE **T** 01509 463 862 **E** alport@neildowlman-architecture.co.uk
HOLN 25-26 Church Street, Holn LN10 1Y **T** 01507 601 155 **E** holn@neildowlman-architecture.co.uk
LOUTH 62 Northgate, Louth LN10 1Y **T** 01507 601 155 **E** louth@neildowlman-architecture.co.uk
SKEGNESS (consulting office) **T** 01754 880 080 **E** skegness@neildowlman-architecture.co.uk
By appointment only
www.neildowlman-architecture.co.uk