

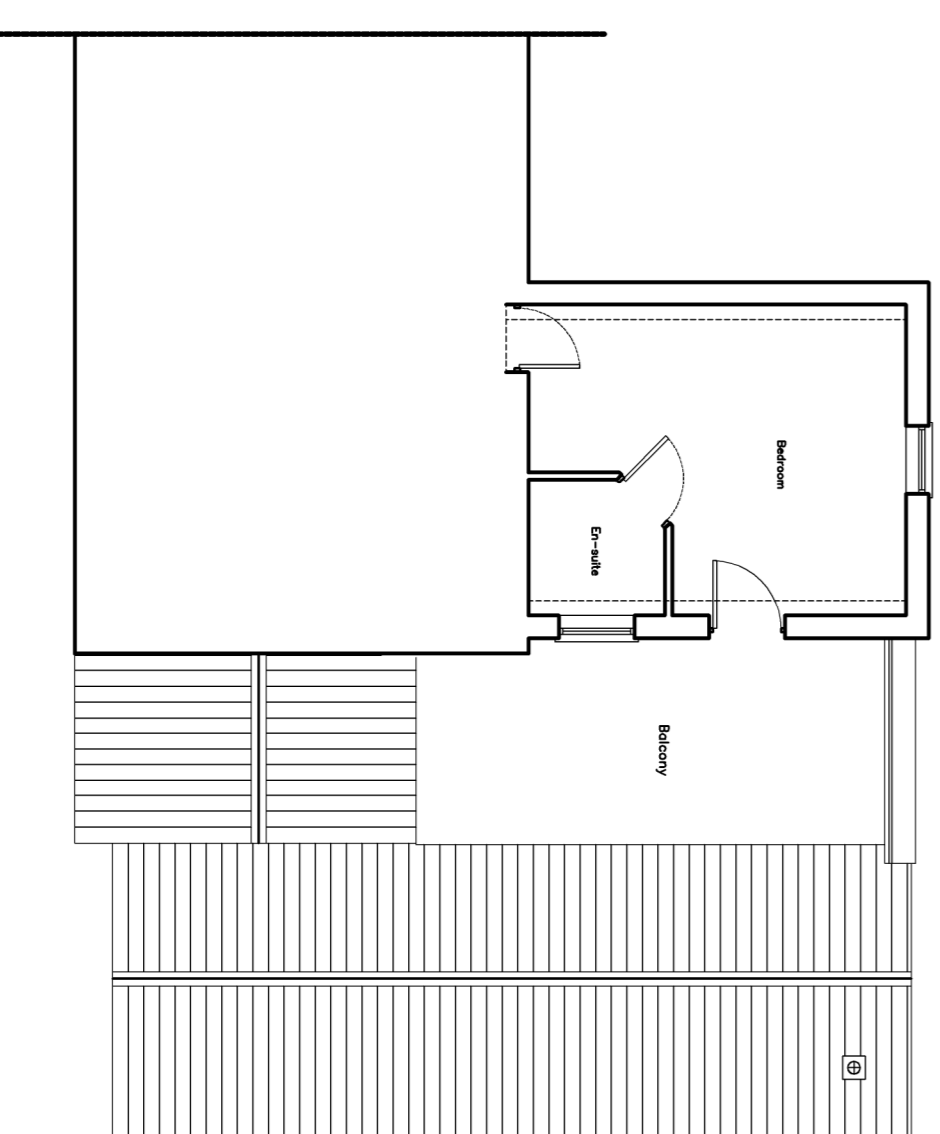



GROUND FLOOR PLAN
SCALE 1:100

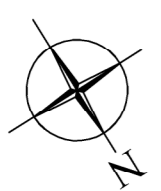



FIRST FLOOR PLAN
SCALE 1:100

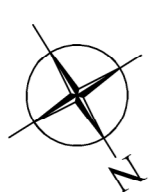

REVISION:	DESCRIPTION:	MADE BY:	DATE:
A	Floor Plan & Window Amendment	GA	14-12-20
B	Removal of Hoodlight		
	Addition of First Floor Plan	GA	04-01-21

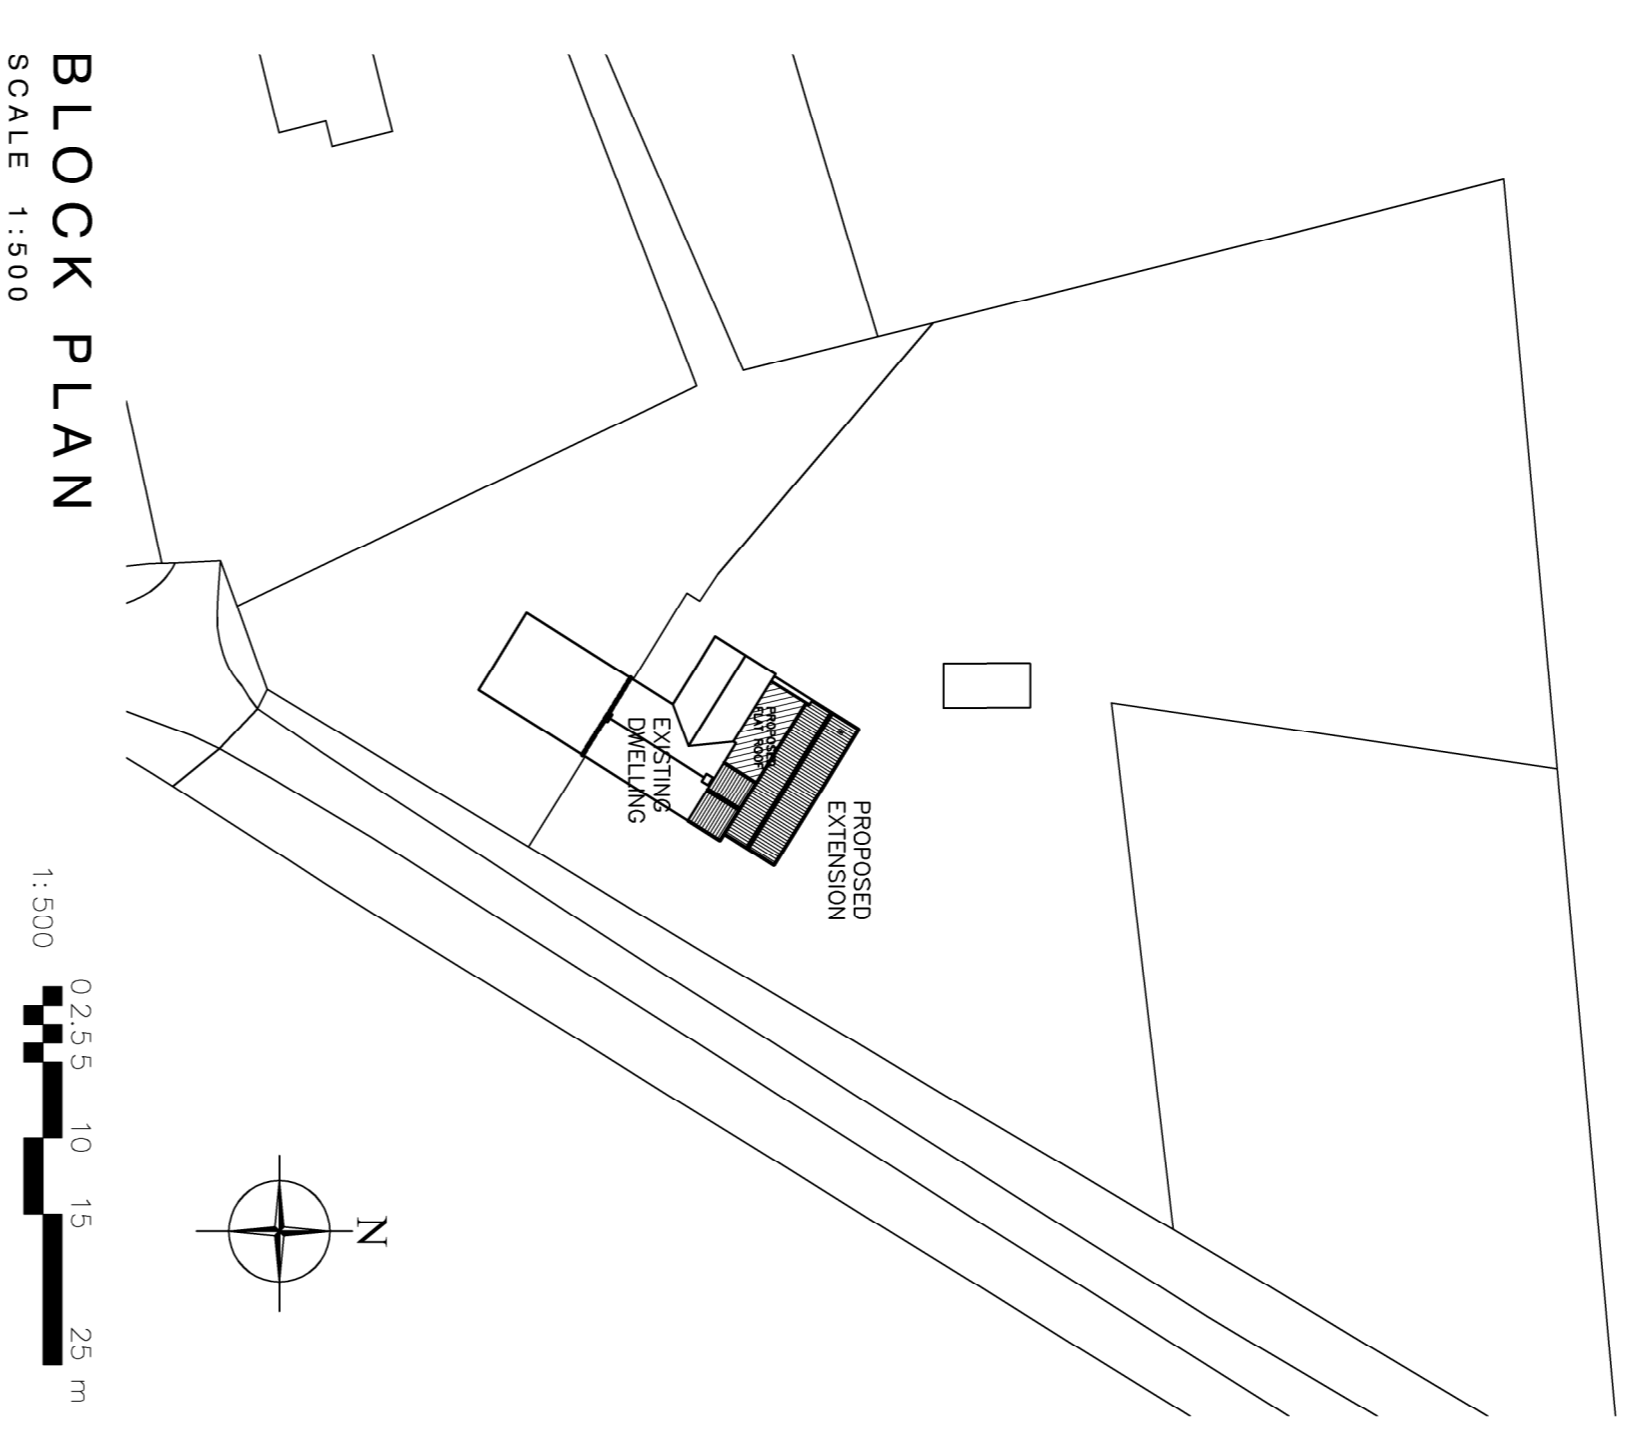

BLOCK PLAN
SCALE 1:500

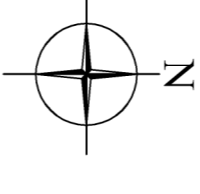 

CLIENT: Mr & Mrs Hoyes
 PROJECT: Proposed Extension
 TITLE: Proposed Elevations, Sections and Plans
 SCALE: As Shown (A1) REVISION LETTER: B
 DRAWN: GA DRAWING NO: A3489-2001 ORIGINAL SIZE: A1
 CHECKED: DATE: November 2020

Architectural Consultants

LABC **LABO** **LABP** **LABQ** **LABR** **LABS** **LABT** **LABU** **LABV** **LABW** **LABX** **LABY** **LABZ**

BOSTON 12-14 Main, Ridge West, Boston FE21 6QA **T** 01203 357 272 **E** boston@neildowman-architecture.co.uk
STAMFORD 14 Barn Hill, Stamford PE9 2AE **T** 01753 758 522 **E** stamford@neildowman-architecture.co.uk
ALFORD 2-5 Church Street, Alford LE13 5BE **T** 01507 463 862 **E** alford@neildowman-architecture.co.uk
HOLBECH 25-26 High Street, Holbech LE12 6JF **T** 01507 463 862 **E** holbech@neildowman-architecture.co.uk
HOLBECH 62 Northgate, Louth LN10 1XY **T** 01507 601 155 **E** louth@neildowman-architecture.co.uk
SKEGNESS (Remote Office) **T** 01754 880 080 **E** skegness@neildowman-architecture.co.uk
By appointment only
 www.neildowman-architecture.co.uk

