

APPLICATION FOR CERTIFICATE OF LAWFULNESS

FOR A GARAGE CONVERSION




SITE LOCATION PLAN
 AREA 2 HA
 SCALE 1:1250 on A4
 CENTRE COORDINATES: 512318, 195801



Supplied by Streetwise Maps Ltd
 www.streetwise.net
 Licence No: 100047474
 16/12/2020 14:14

LOCATION PLAN
 SCALE 1: 1250.

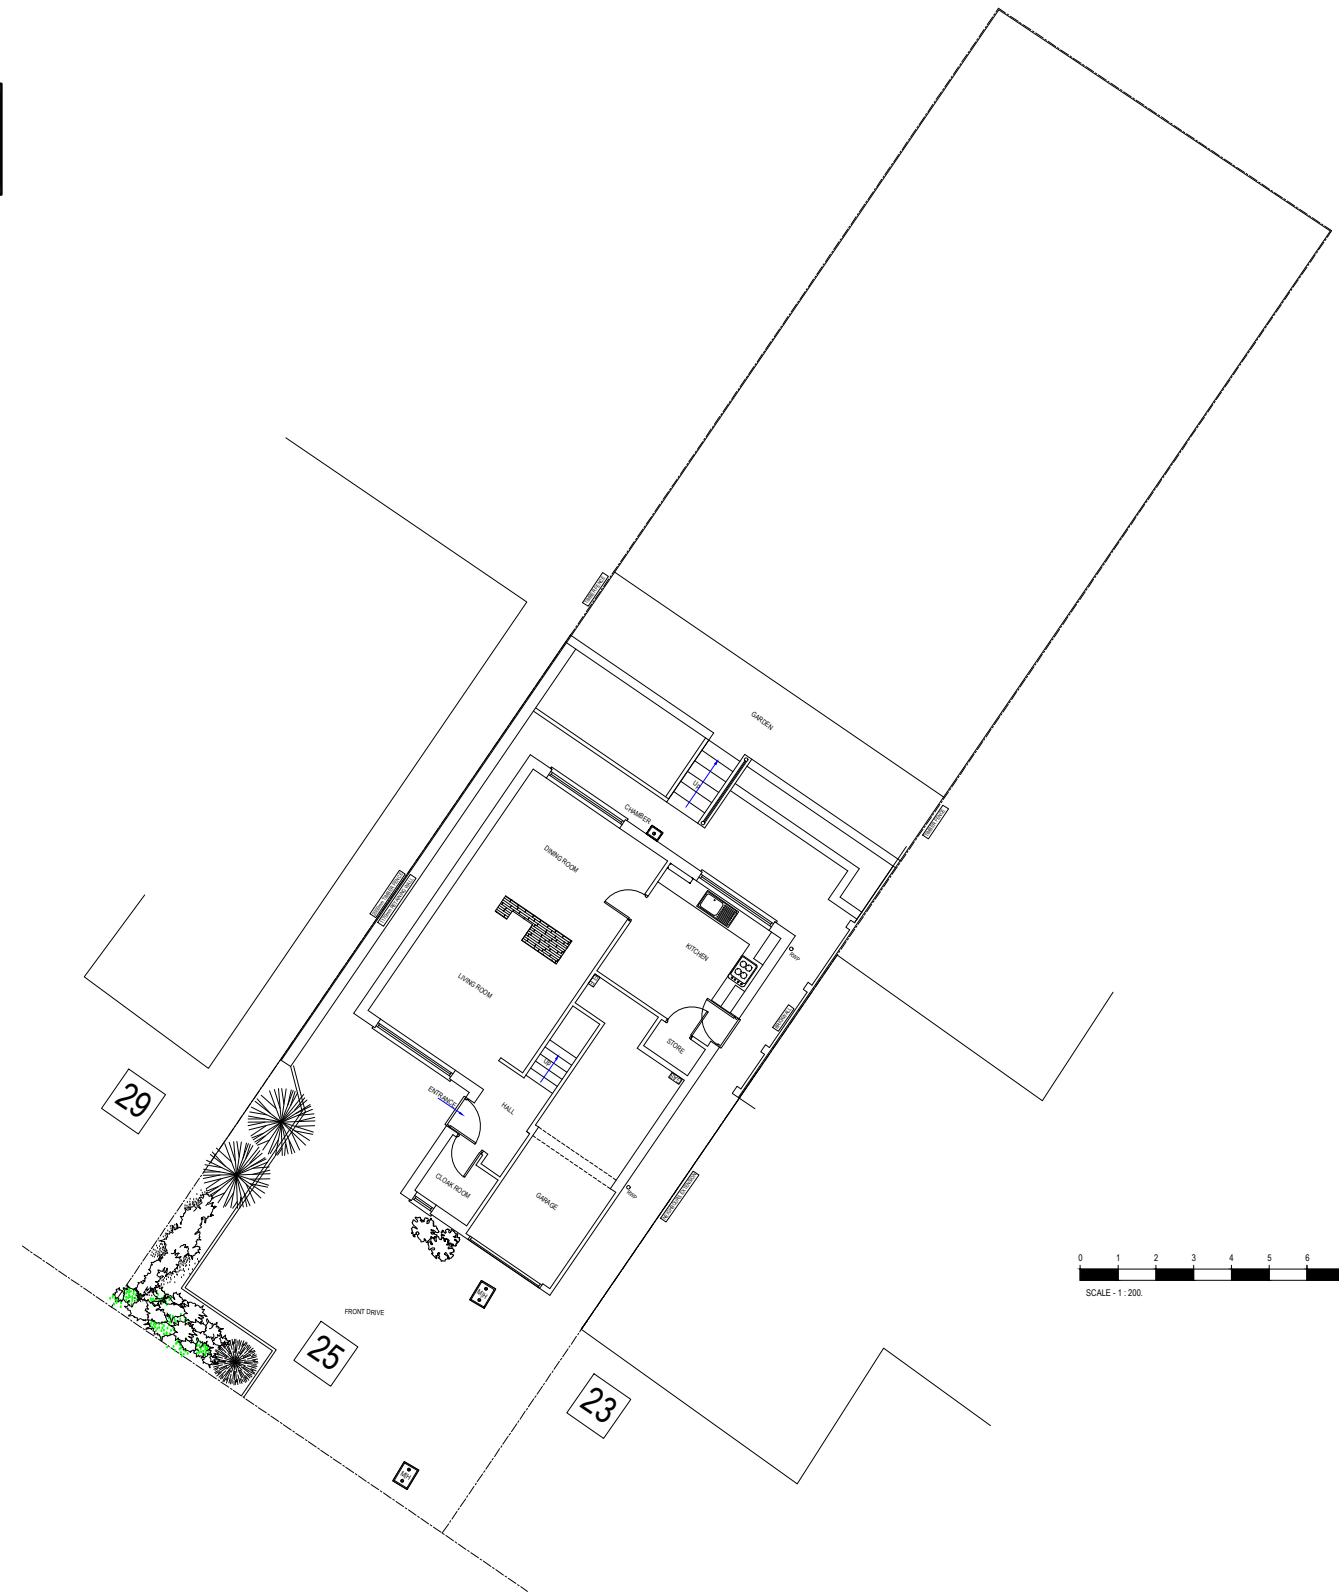

SITE PLAN
 SCALE 1: 200.

NOTES:

NOT FOR CONSTRUCTION

Client
 Mr. M.S. AHLUWALIA

Job Title
 25 SILVERDALE ROAD, BUSHEY, WD23 2LY

Scale
 1: 1250 / 1: 200.

Drawn by B.H.D

Date DEC 2020

Size
 A3

Drawing Title
 LOCATION PLAN & SITE PLAN

Drawing No.	10487	P	01	A
-------------	-------	---	----	---

A	PLANNING SUBMISSION	DEC '20
No.	DESCRIPTION	DATE

TL TECON Ltd.
 Consulting Civil & Structural Engineers
 116A High Street
 Edgware, Middlesex, HA8 7EL.
 M:07956244652 E:teconltd@hotmail.com