


**Important**  
The contractor will be held to have examined the site and checked all dimensions and levels before commencing construction work. No assumption should be made without reference to the architectural technologist. No dimensions should be scaled from this drawing.

Revision	Date	By

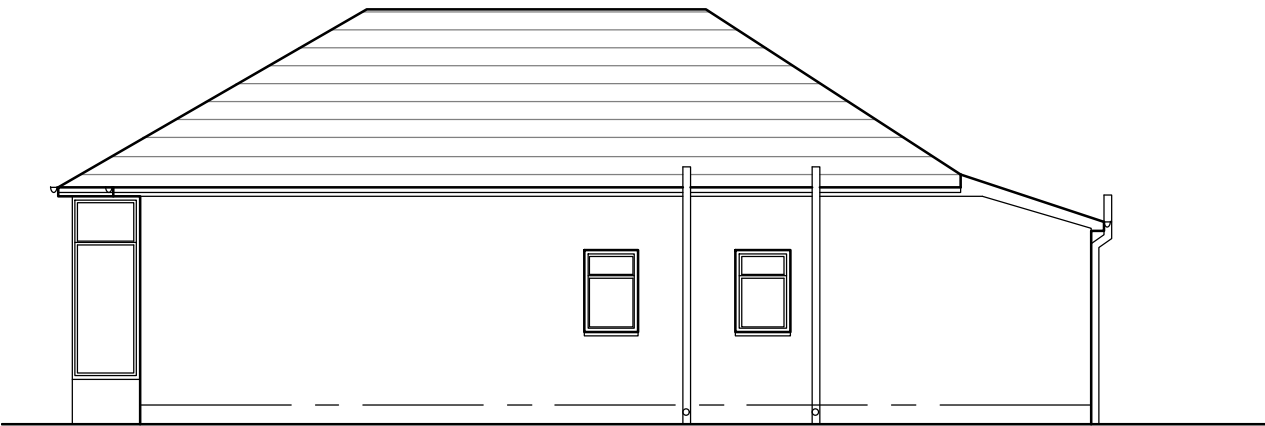

EXISTING WEST ELEVATION

SCALE 1:100




EXISTING SOUTH ELEVATION

SCALE 1:100

LEGEND

APPLICATION SITE BOUNDARY

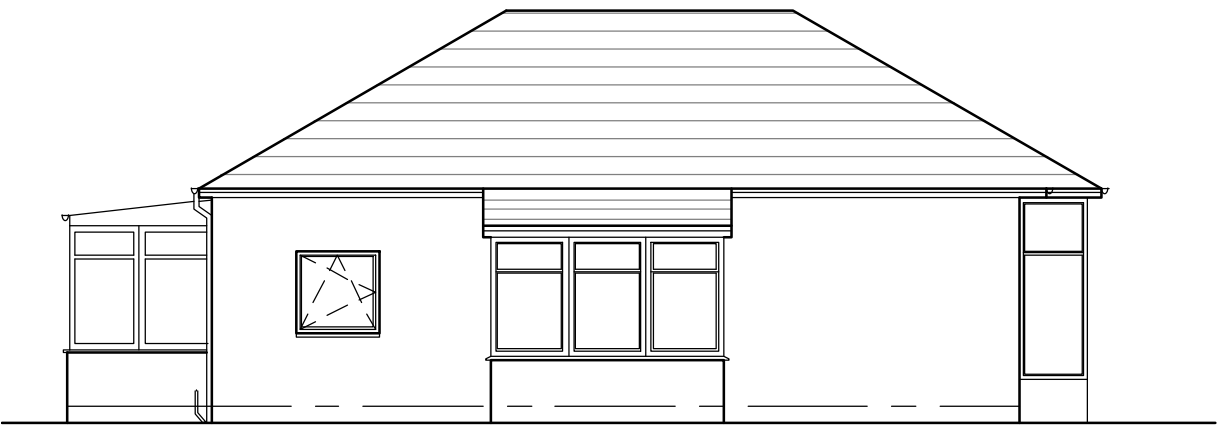

EXISTING EAST ELEVATION

SCALE 1:100



CONTRACT NUMBER:S1 900-05819

**DDS Architecture**

Suite 1B  
6 Dock Place  
Edinburgh, EH6 6LU  
T:0131 281 7867  
E:info@ddsarchitecture.co.uk  
W:www.ddsarchitecture.co.uk

PLANNING

Client  
**MR S. KEENAN**  
----

Project Title  
**22 SCOTT ST  
LARGS, AYRSHIRE  
KA30 9NU**

Drawing Title  
**EXISTING ELEVATIONS**

Scale <b>AS NOTED @ A3</b>	Date <b>15/12/2020</b>
Drawn by <b>EU</b>	Checked by <b>RR</b>

Job No. <b>2020-059</b>	Drawing No. <b>EX-004</b>	Rev.
----------------------------	------------------------------	------