



Important
The contractor will be held to have examined the site and checked all dimensions and levels before commencing construction work. No assumption should be made without reference to the architectural technologist. No dimensions should be scaled from this drawing.

Revision	Date	By

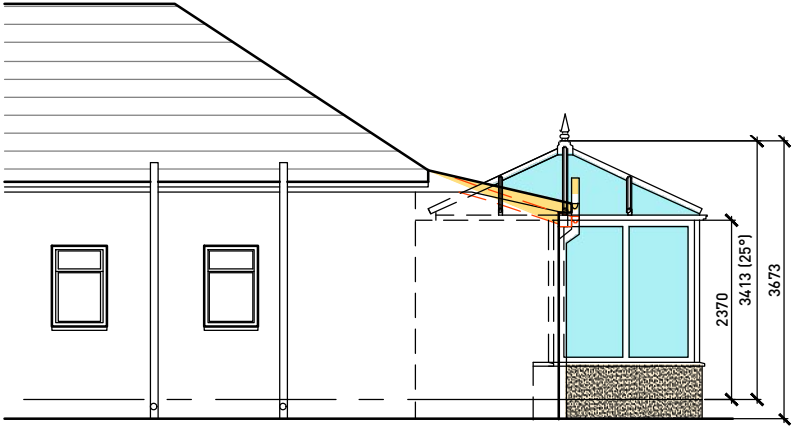


PROPOSED WEST ELEVATION

SCALE 1:100

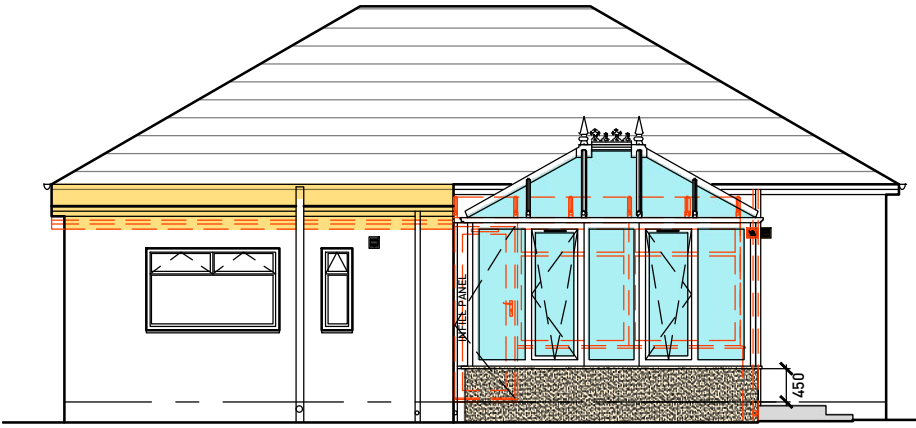

PROPOSED SOUTH ELEVATION

SCALE 1:100

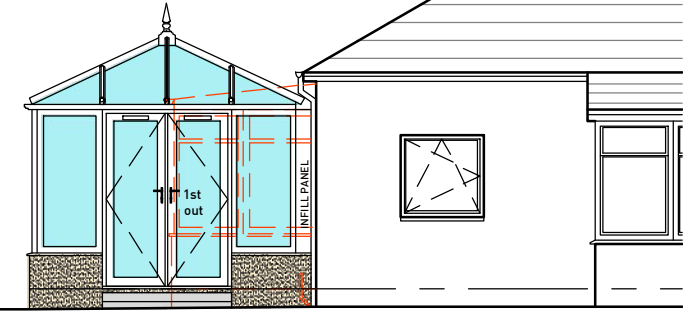

OVERALL DOUBLE DOOR WALK-THROUGH
1490MM, PRIMARY DOOR WALK-THROUGH
710MM. THESE ARE APPROXIMATE SIZES.

PROPOSED EAST ELEVATION

SCALE 1:100

SYMBOL LEGEND

- DOUBLE 13a SOCKET
- LIGHT SWITCH
- EX SMOKE DETECTOR
- RADIATOR
- PENDANT LIGHT
- EXTRACTOR FAN

MATERIALS KEY

- DOUBLE GLAZING
- UPVC FRAMES, COLOUR WHITE
- CONCRETE
- ROUGHCAST RENDER

LEGEND

- APPLICATION UNIT
- APPLICATION SITE BOUNDARY



CONTRACT NUMBER:S1 900-05819

DDS Architecture

Suite 1B T:0131 281 7867
6 Dock Place E:info@ddsarchitecture.co.uk
Edinburgh, EH6 6LU W:www.ddsarchitecture.co.uk

PLANNING


Client
MR S. KEENAN

Project Title
22 SCOTT ST
LARGS, AYRSHIRE
KA30 9NU

Drawing Title
PROPOSED PLANS AND ELEVATIONS



Scale AS NOTED @ A3	Date 15/12/2020
Drawn by EU	Checked by RR

Job No. 2020-059	Drawing No. PL-002	Rev.
---------------------	-----------------------	------

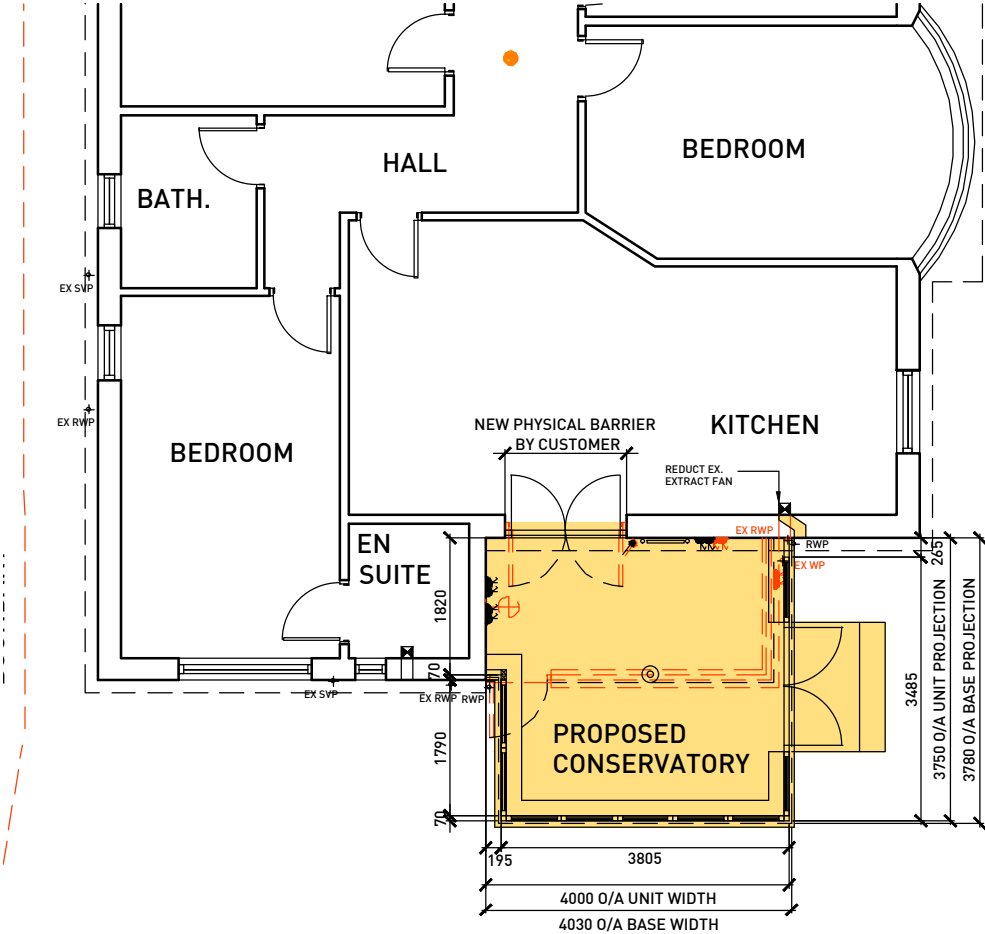

PROPOSED PLAN

SCALE 1:100

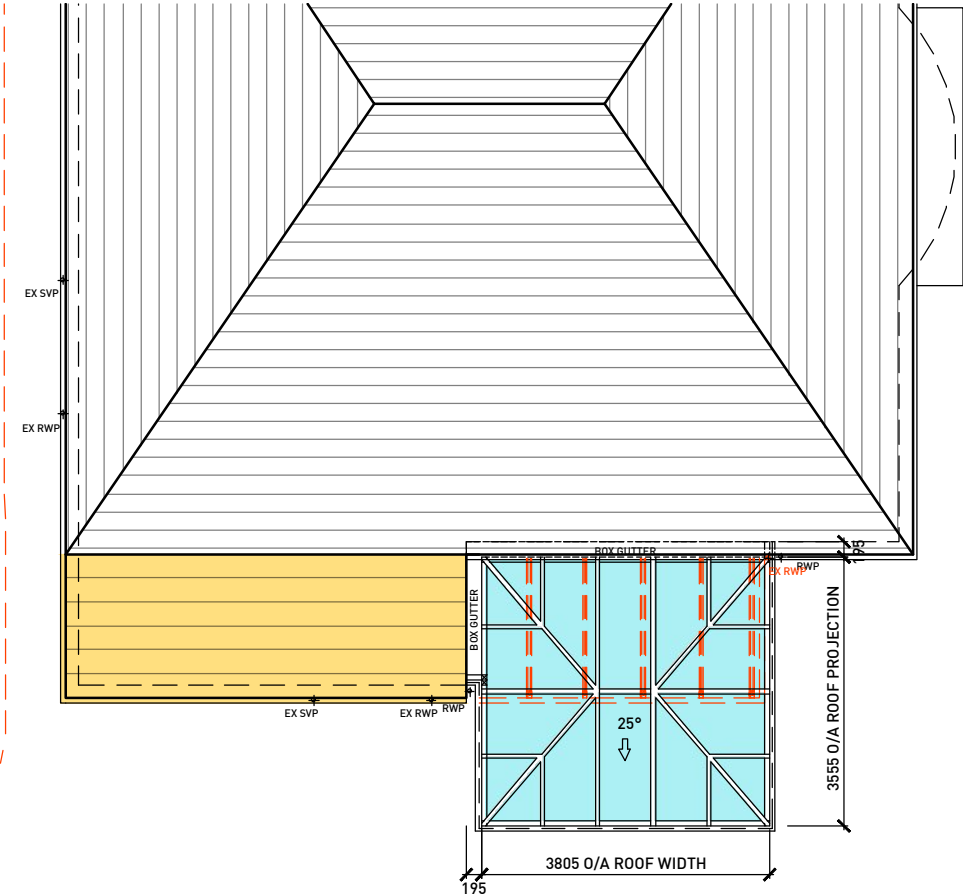 

PROPOSED ROOF PLAN

SCALE 1:100

