




Proposed South Elevation

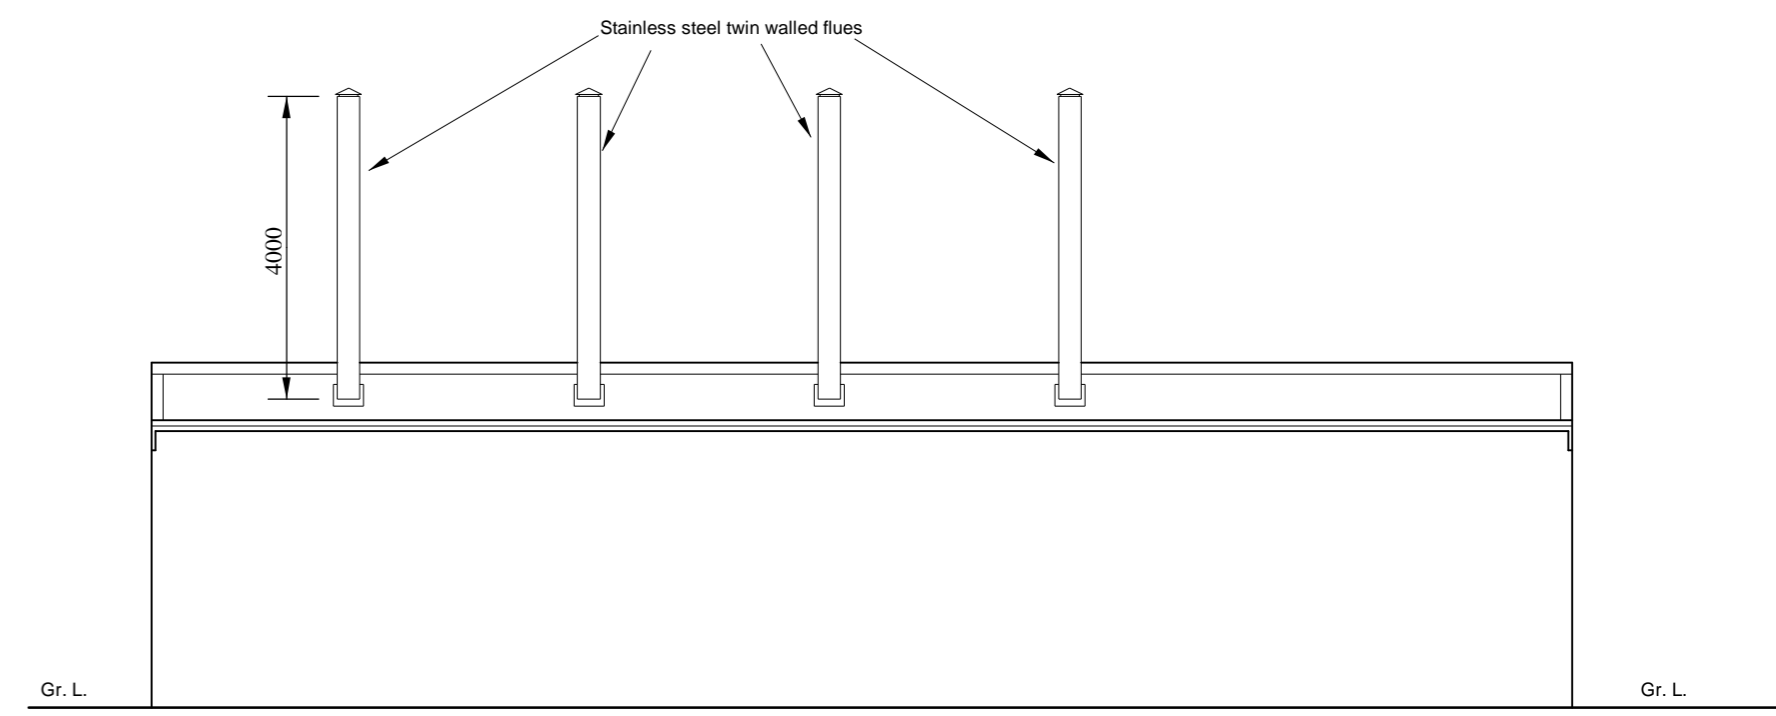


Proposed West Elevation

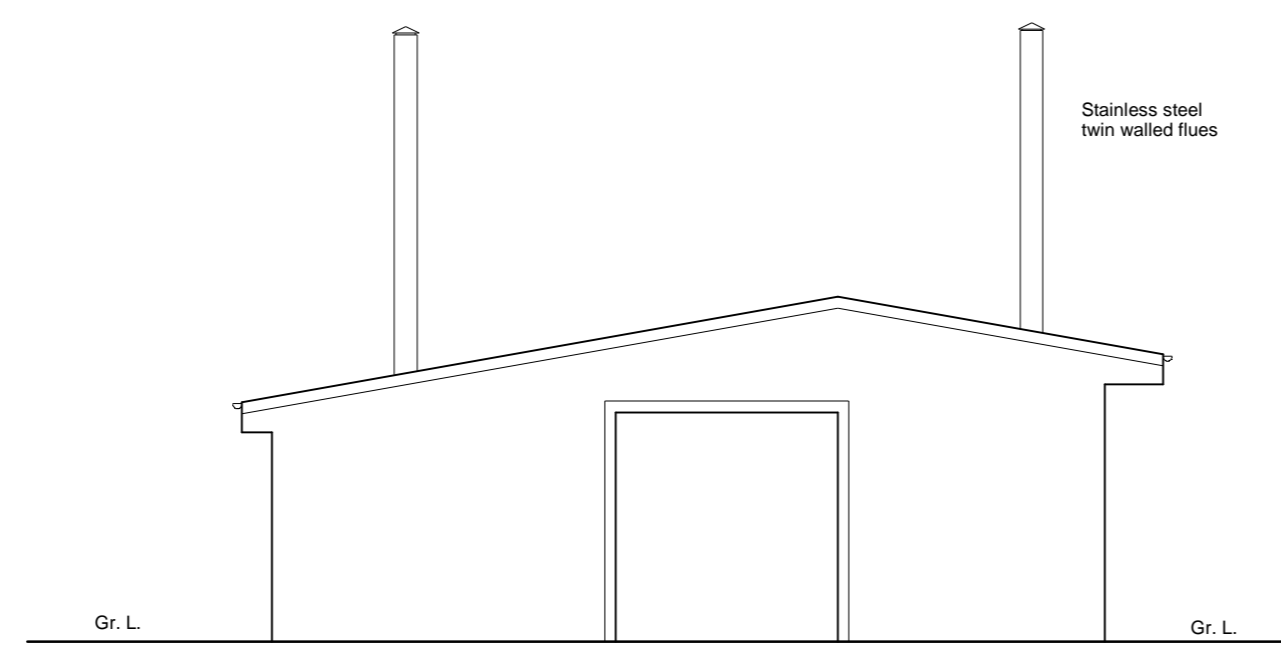

Proposed North Elevation

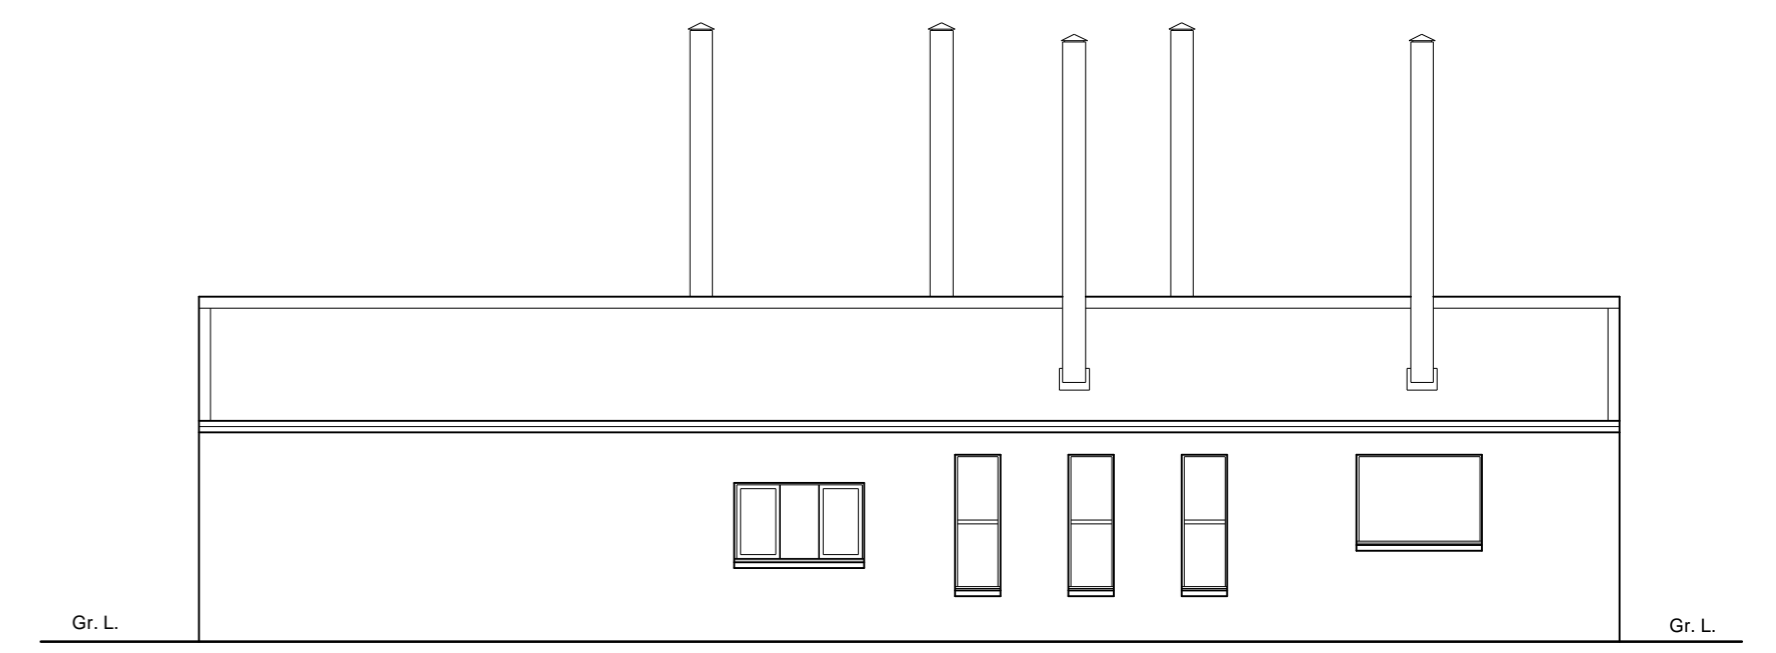

Proposed East Elevation

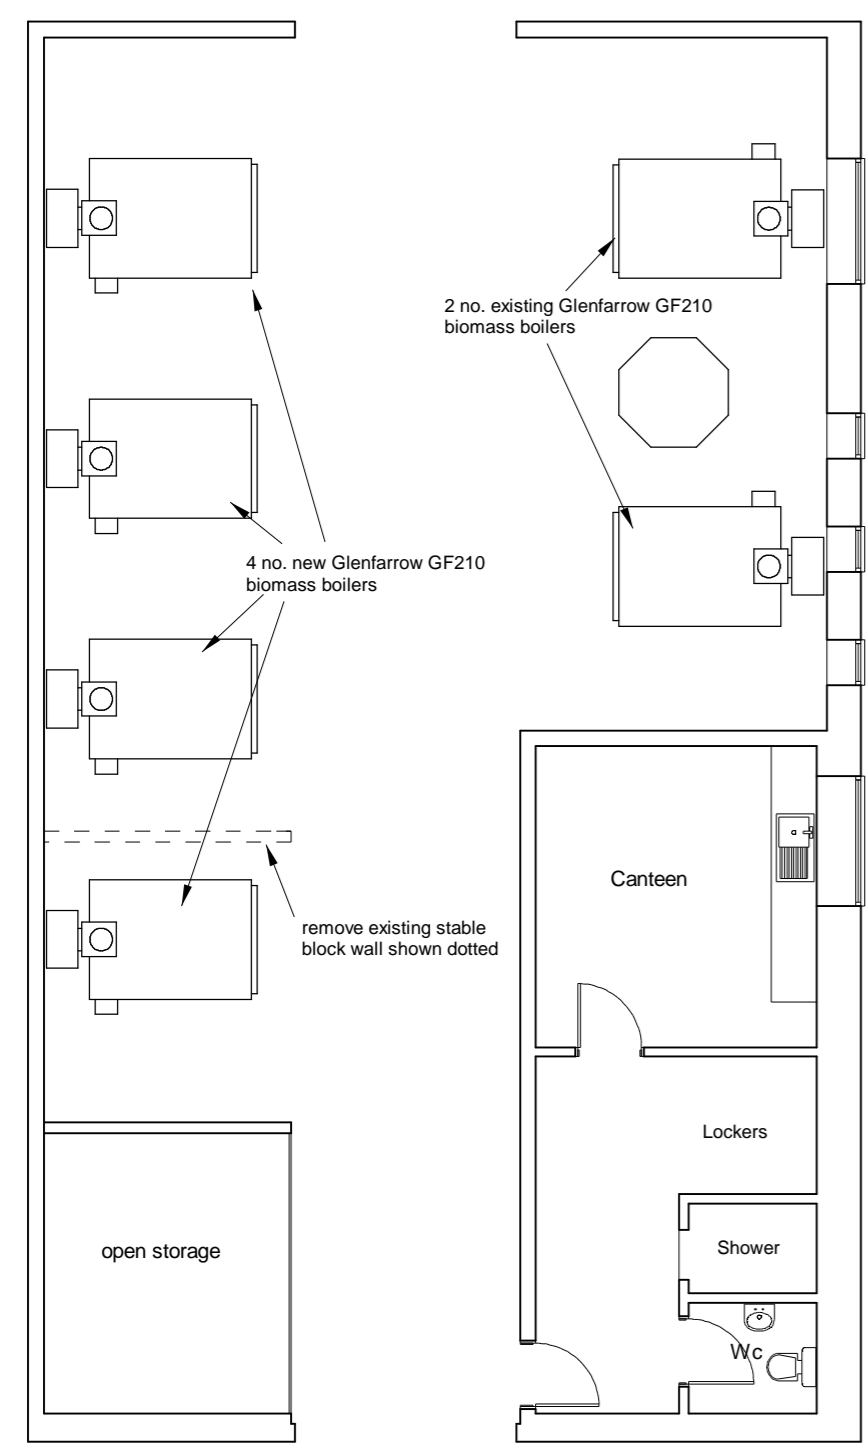

Proposed Plan

**JWM** (Architectural Drawing Services)  
 25 Woodside Avenue  
 Kilmarnock  
 KA1 1TU  
 Tel. 07843 583149  
 James W. Mair MCIAT Architectural Technologist

**Project**  
 Proposed installation of 4 no. biomass boilers & associated flues for MCD Logs at Brickrow Farm, Auchencruive by Ayr KA6 5AD

<b>Drawing No.</b> A002	<b>Drawing</b> Proposals
----------------------------	-----------------------------

**Revision**

<b>Scale</b> 1:100	<b>Date</b> December 2020
-----------------------	------------------------------