




**North West Elevation**  
1 : 50

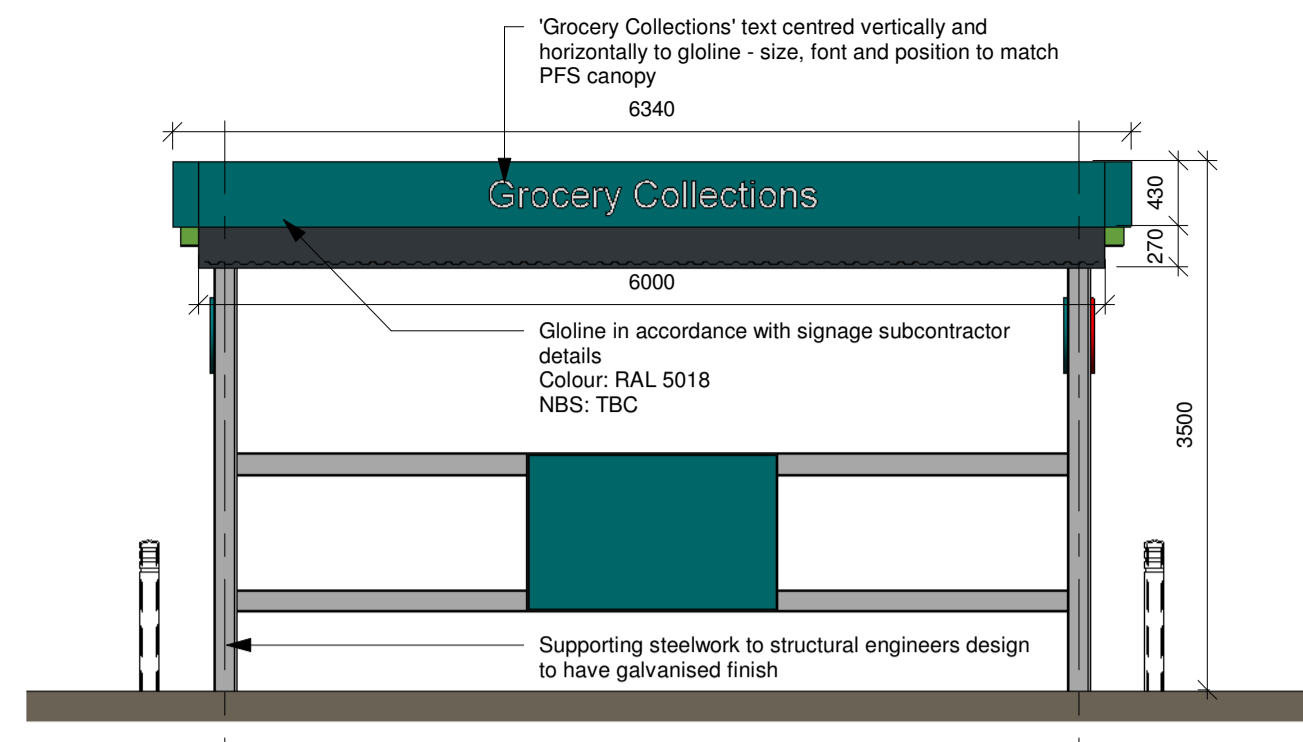


**South East Elevation**  
1 : 50

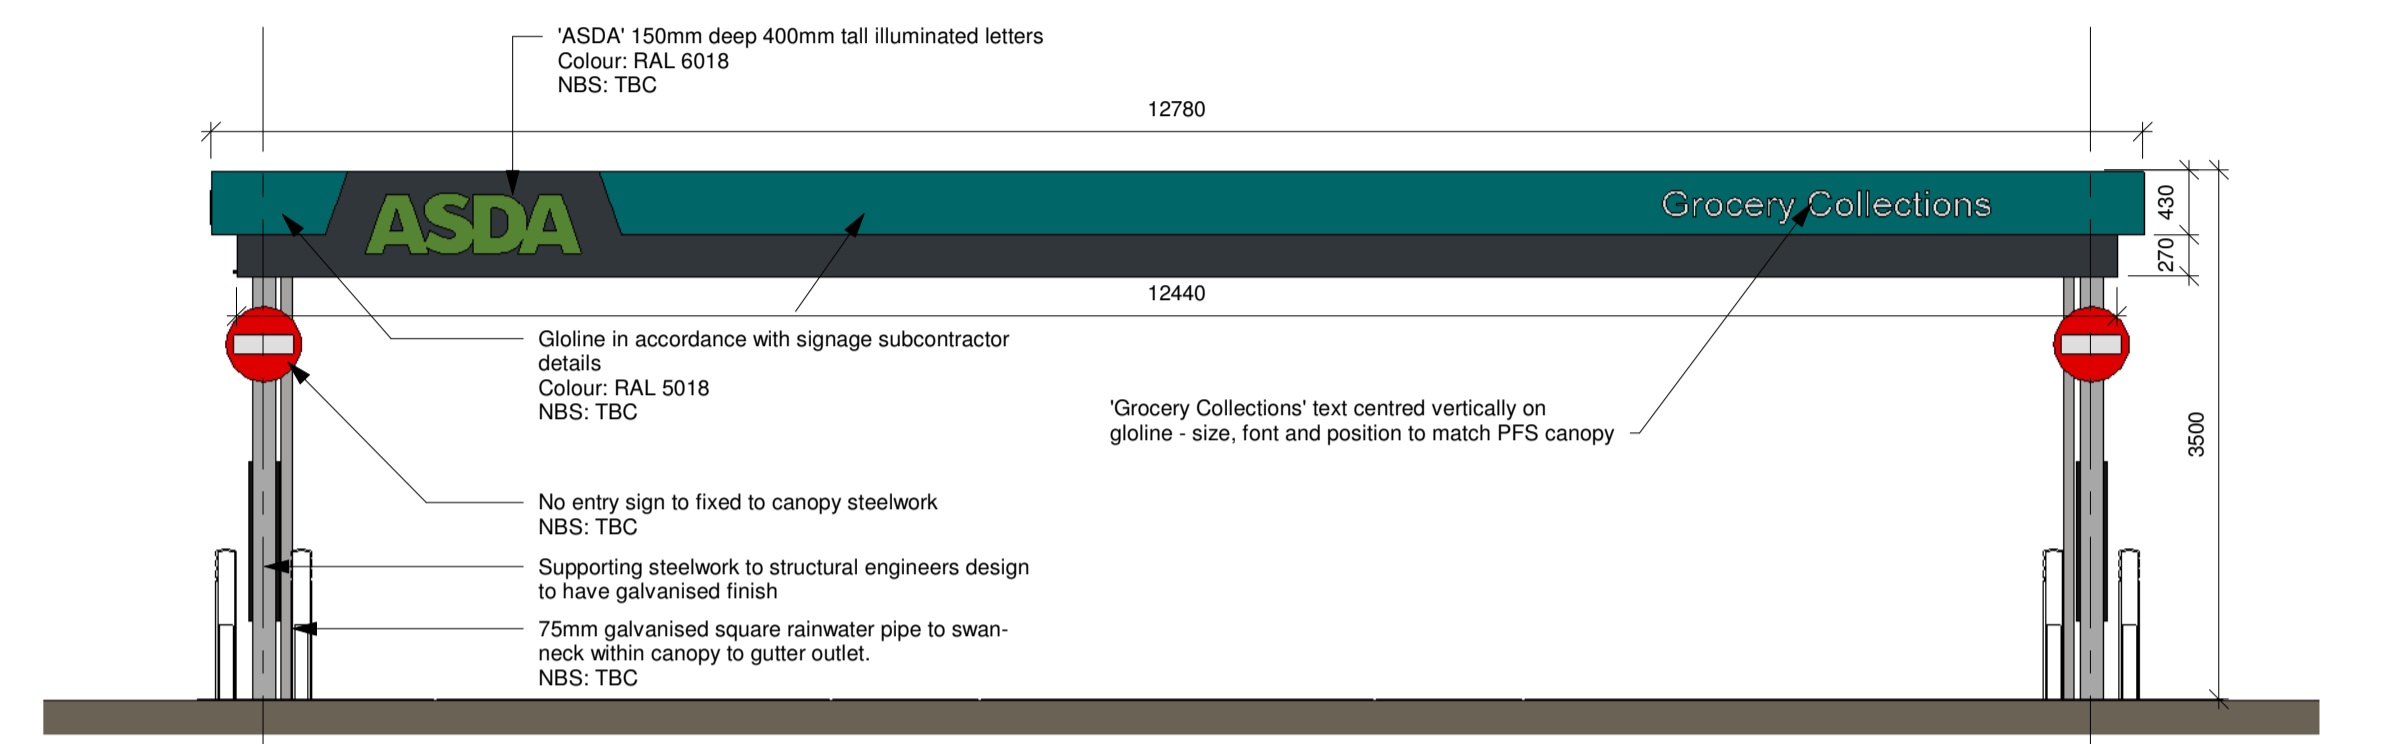


**South West Elevation**  
1 : 50

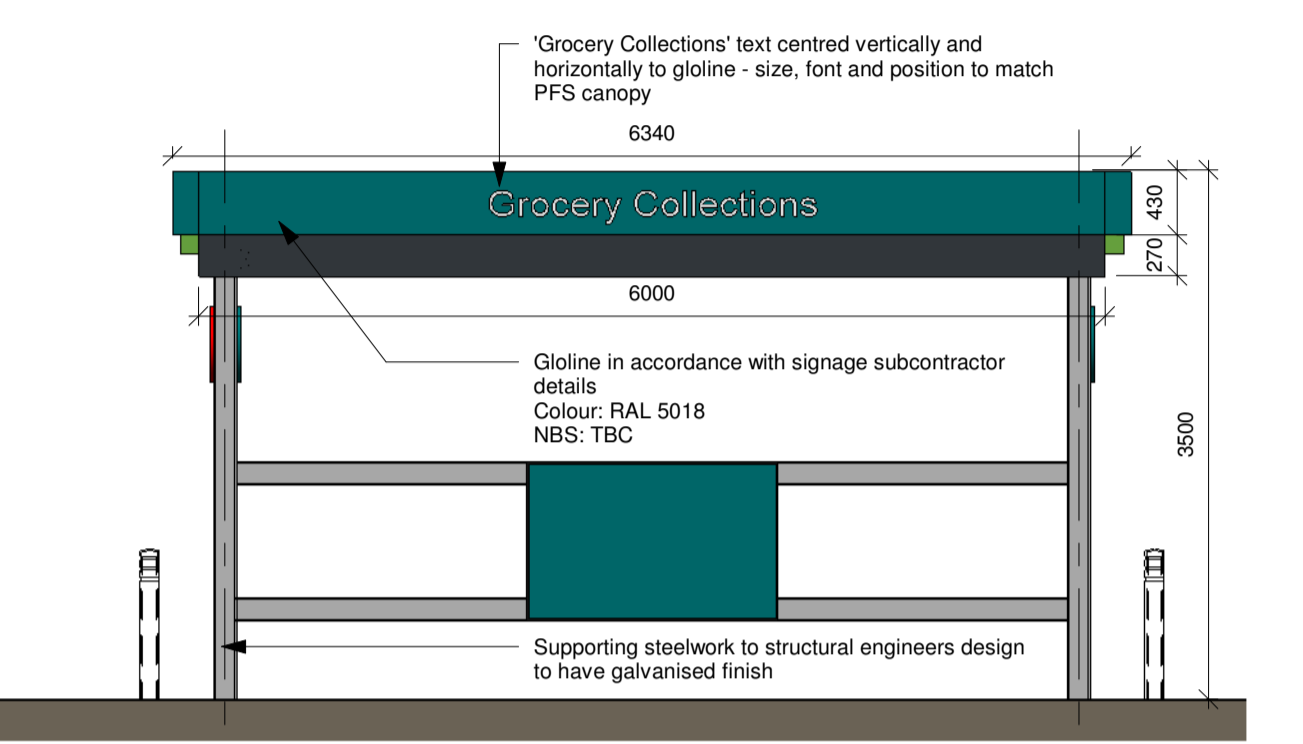


**North West Elevation**  
1 : 50

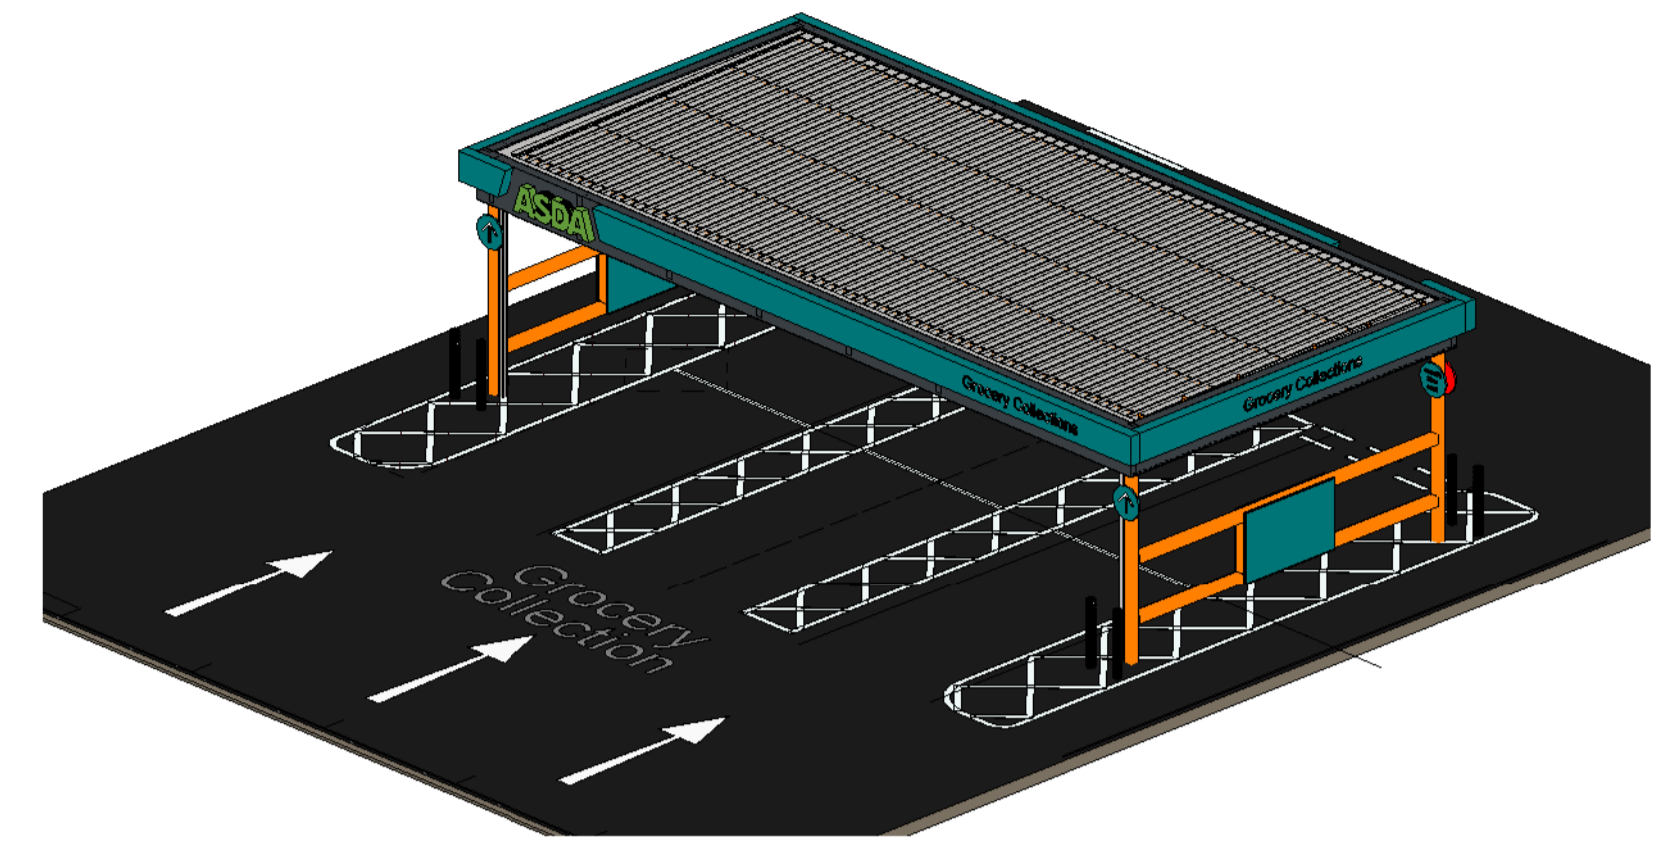


**Canopy View 1 - Entrance**

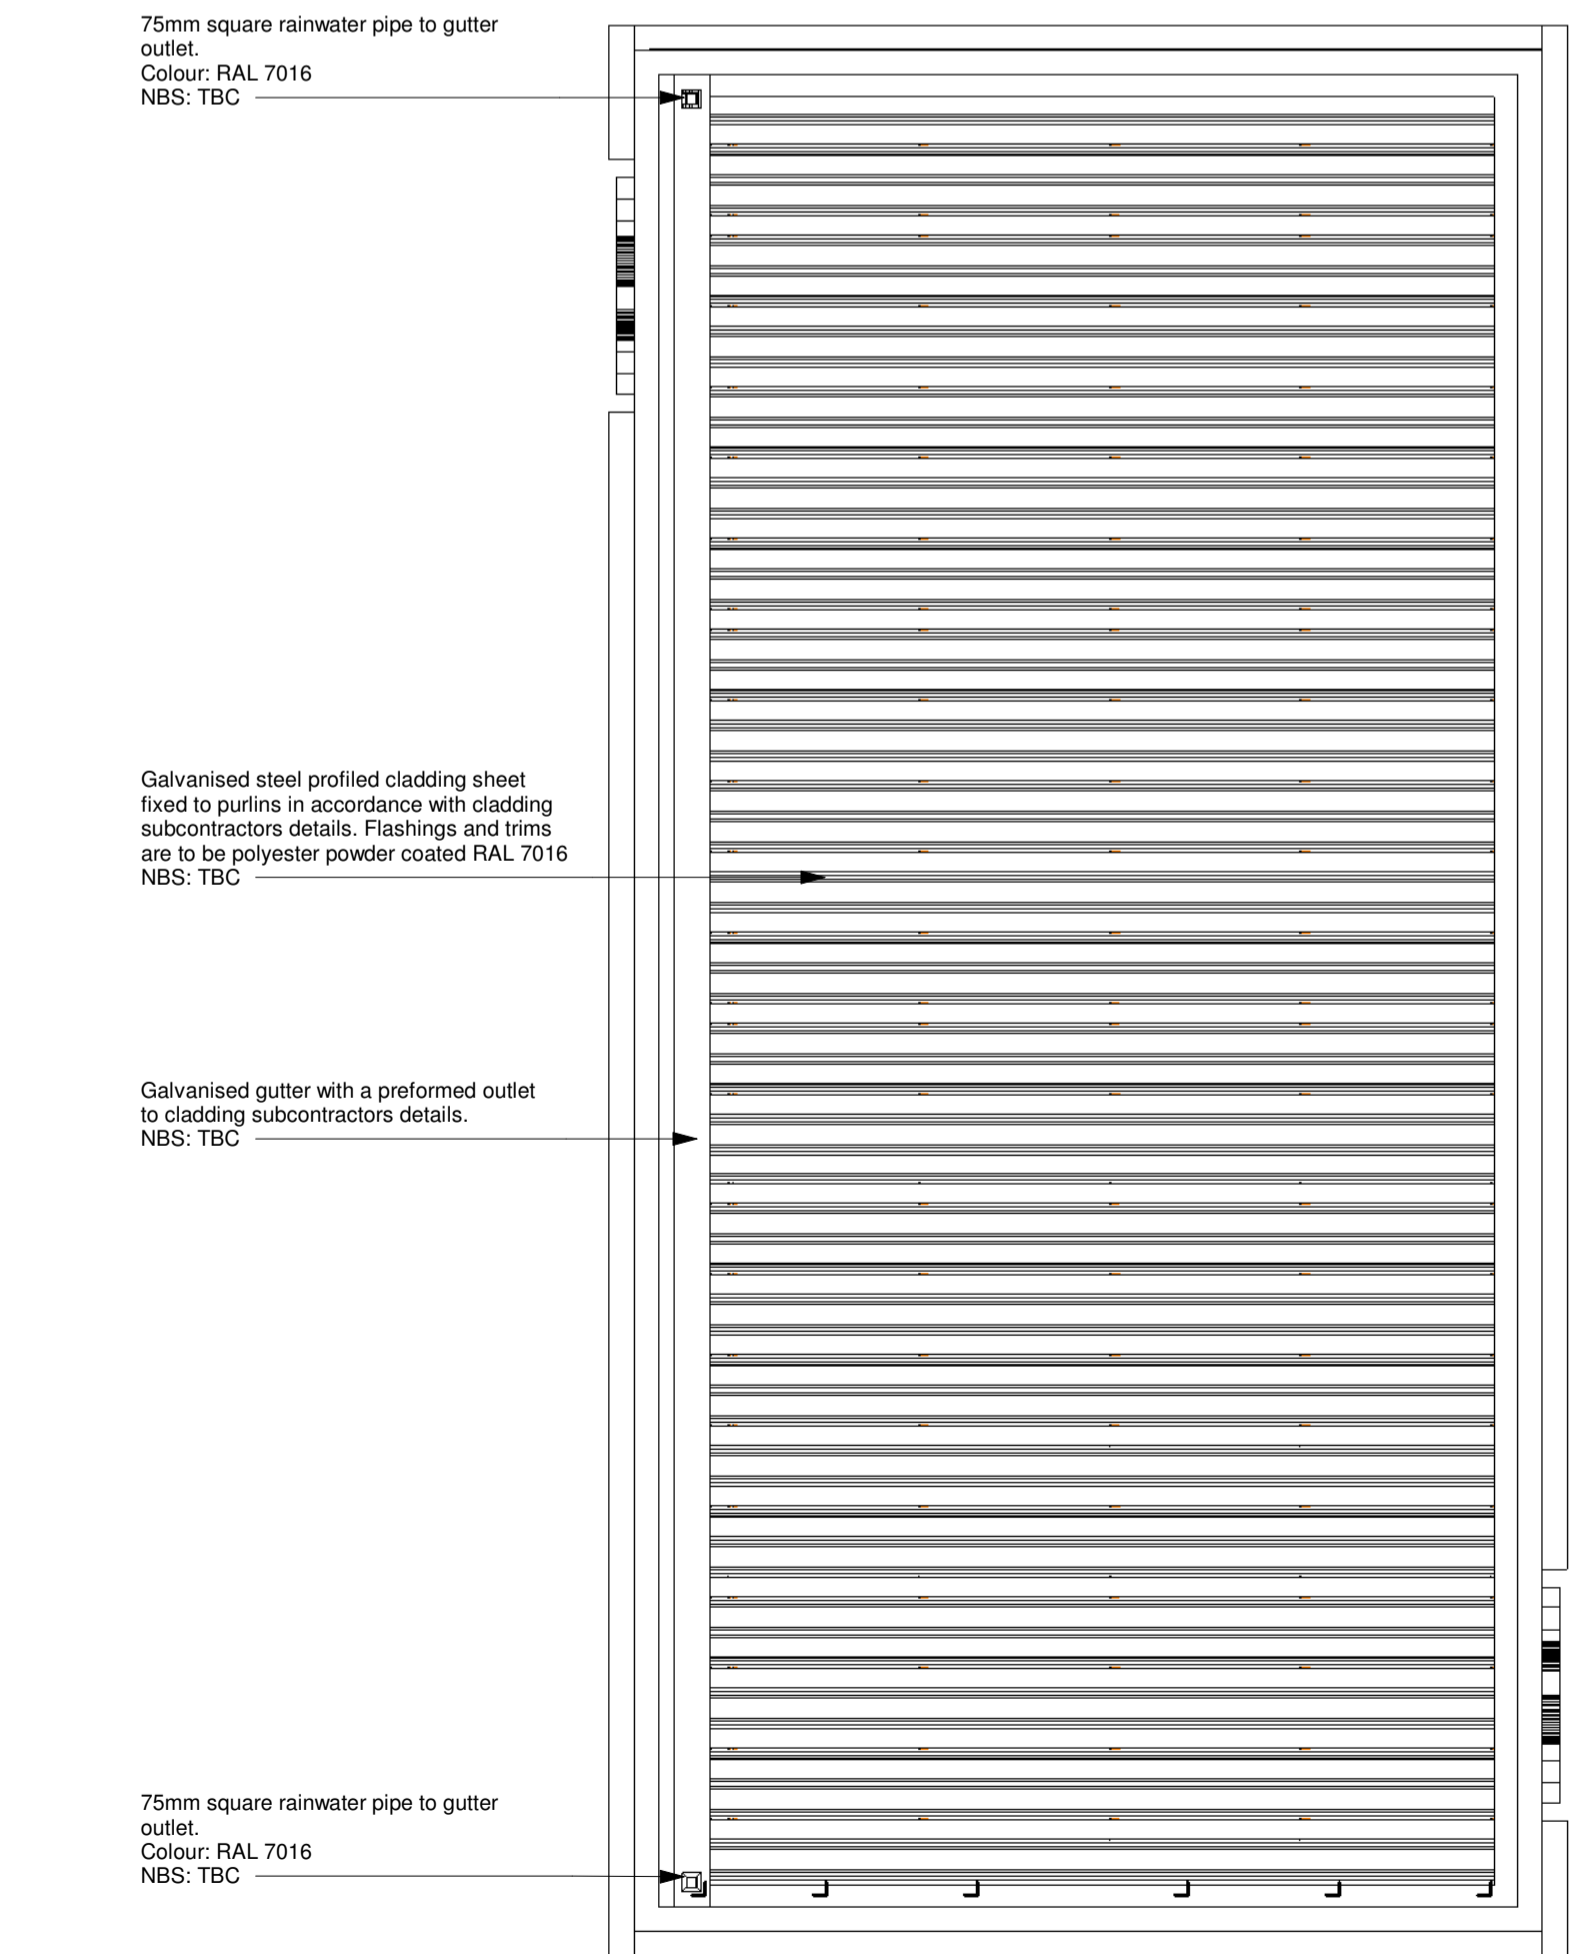

**Canopy Roof Plan**  
1 : 50

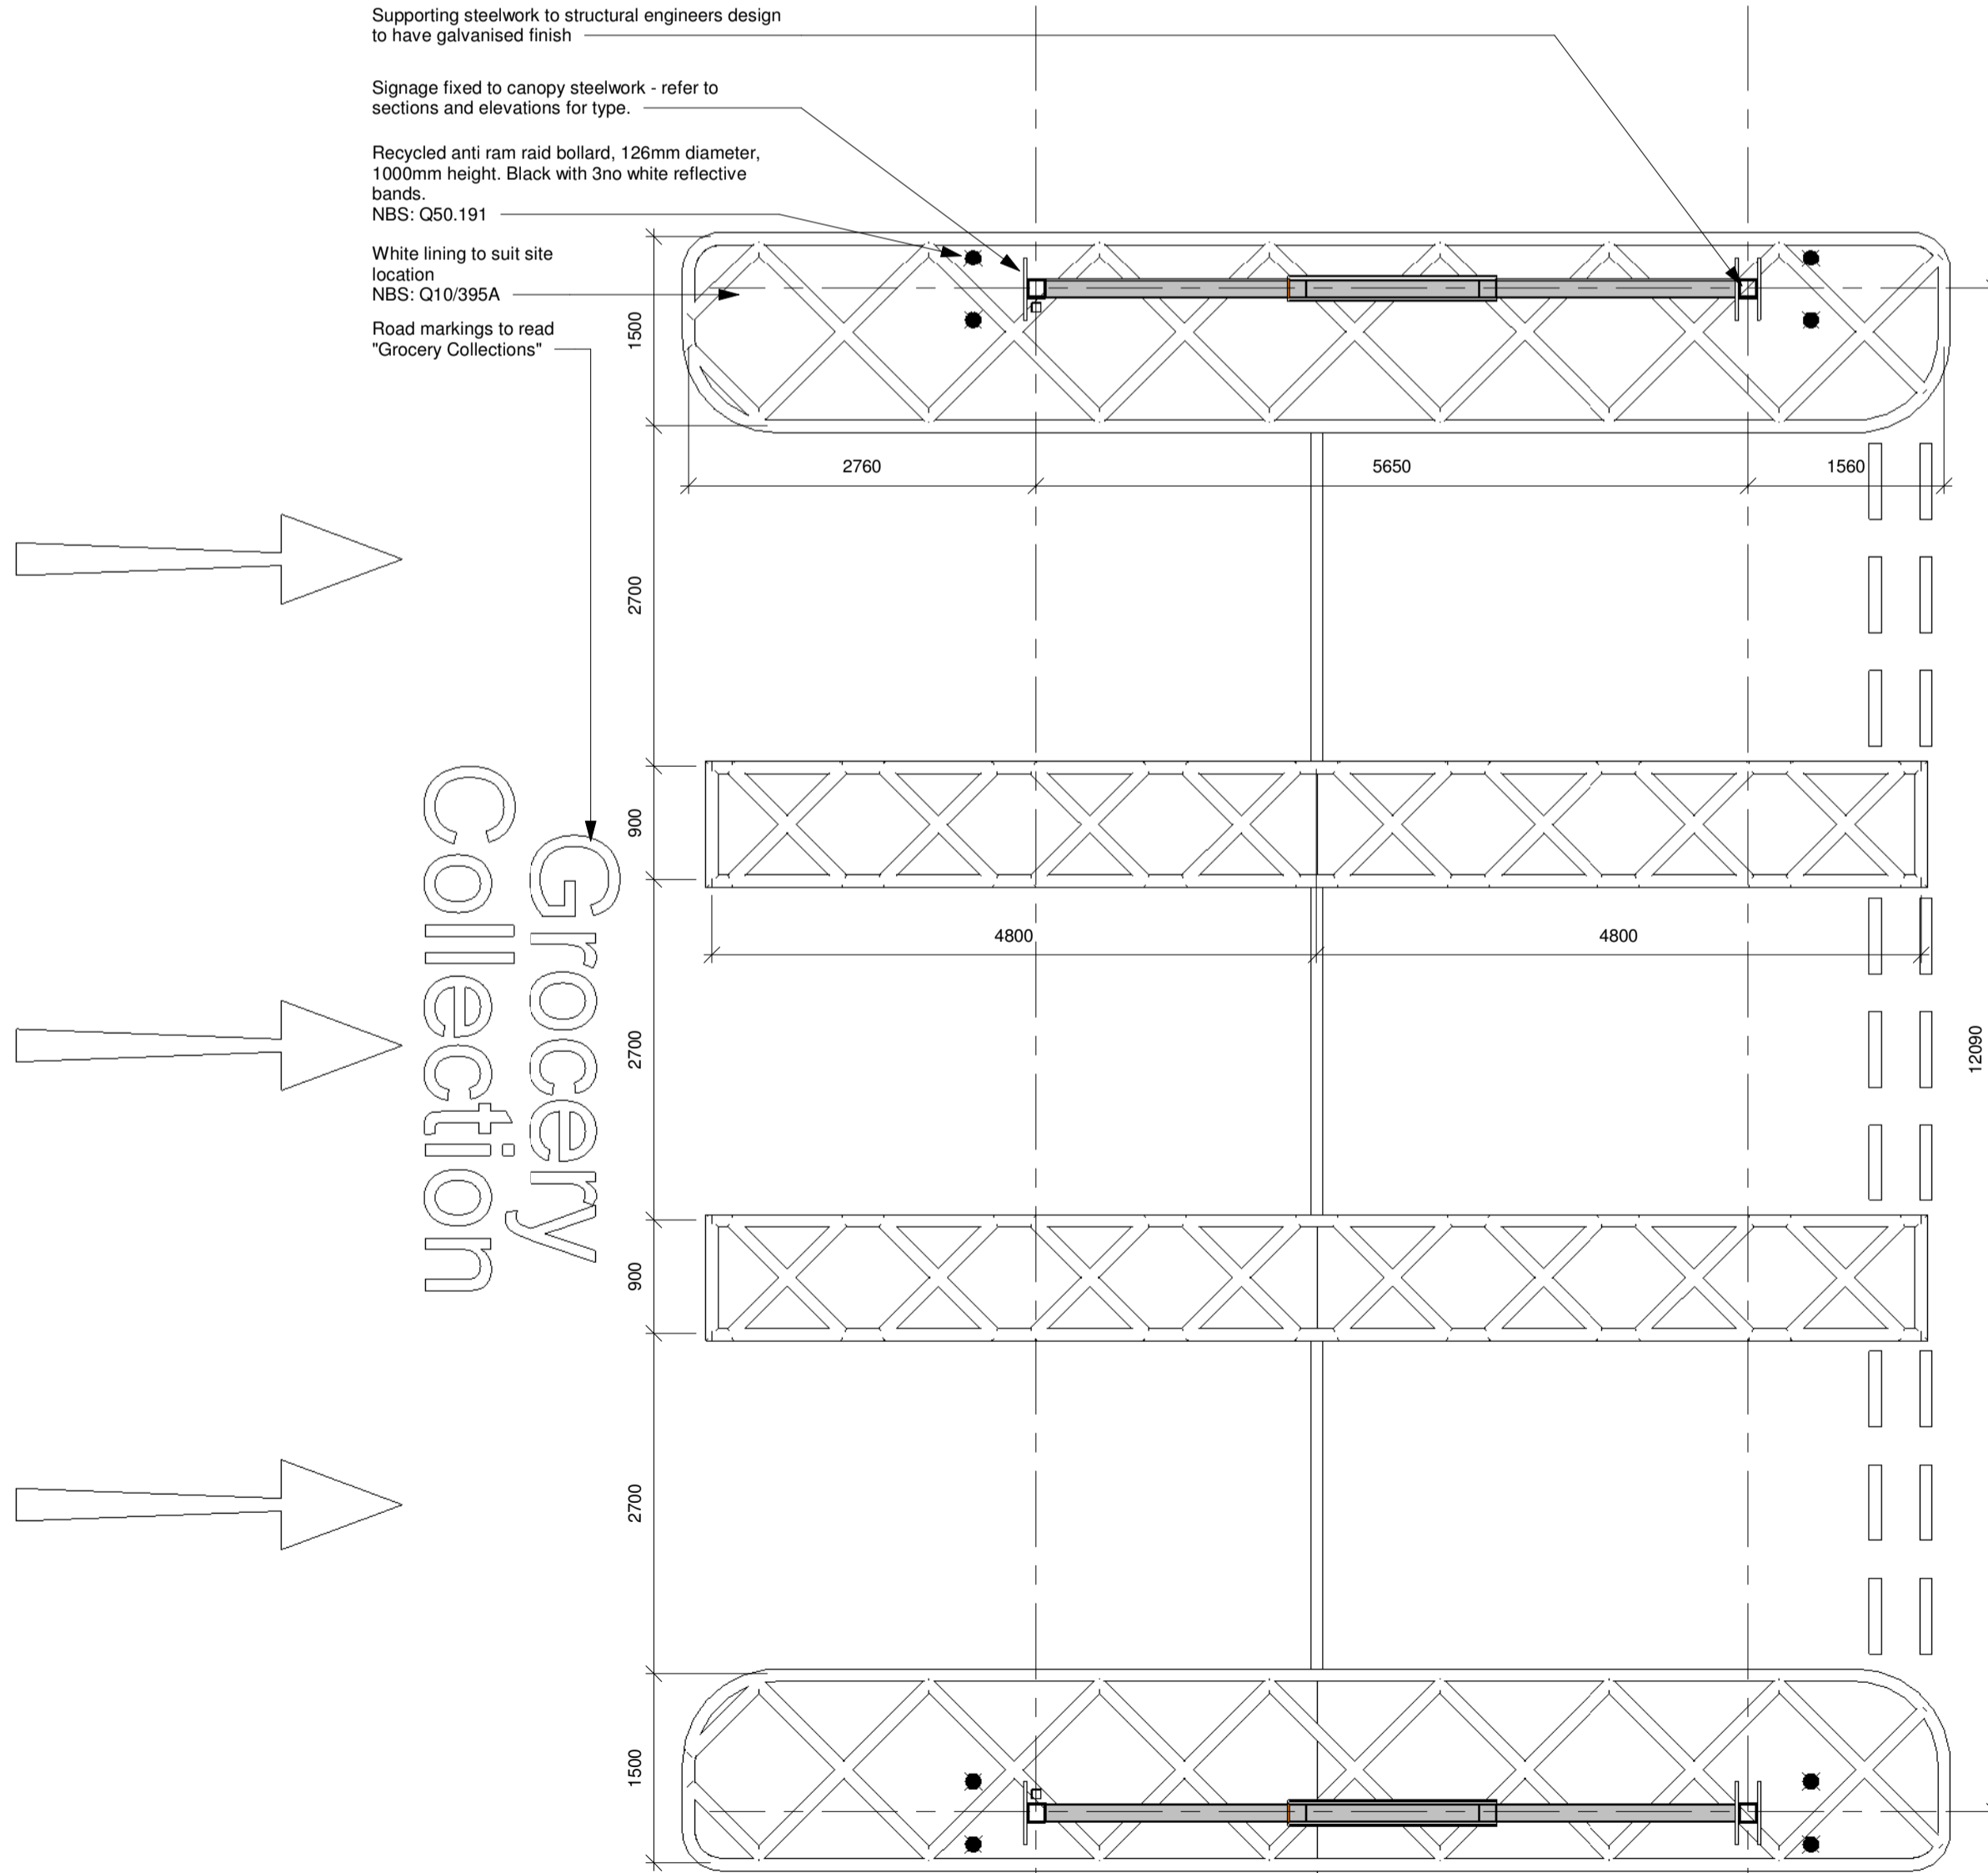

**Canopy Layout Plan**  
1 : 50

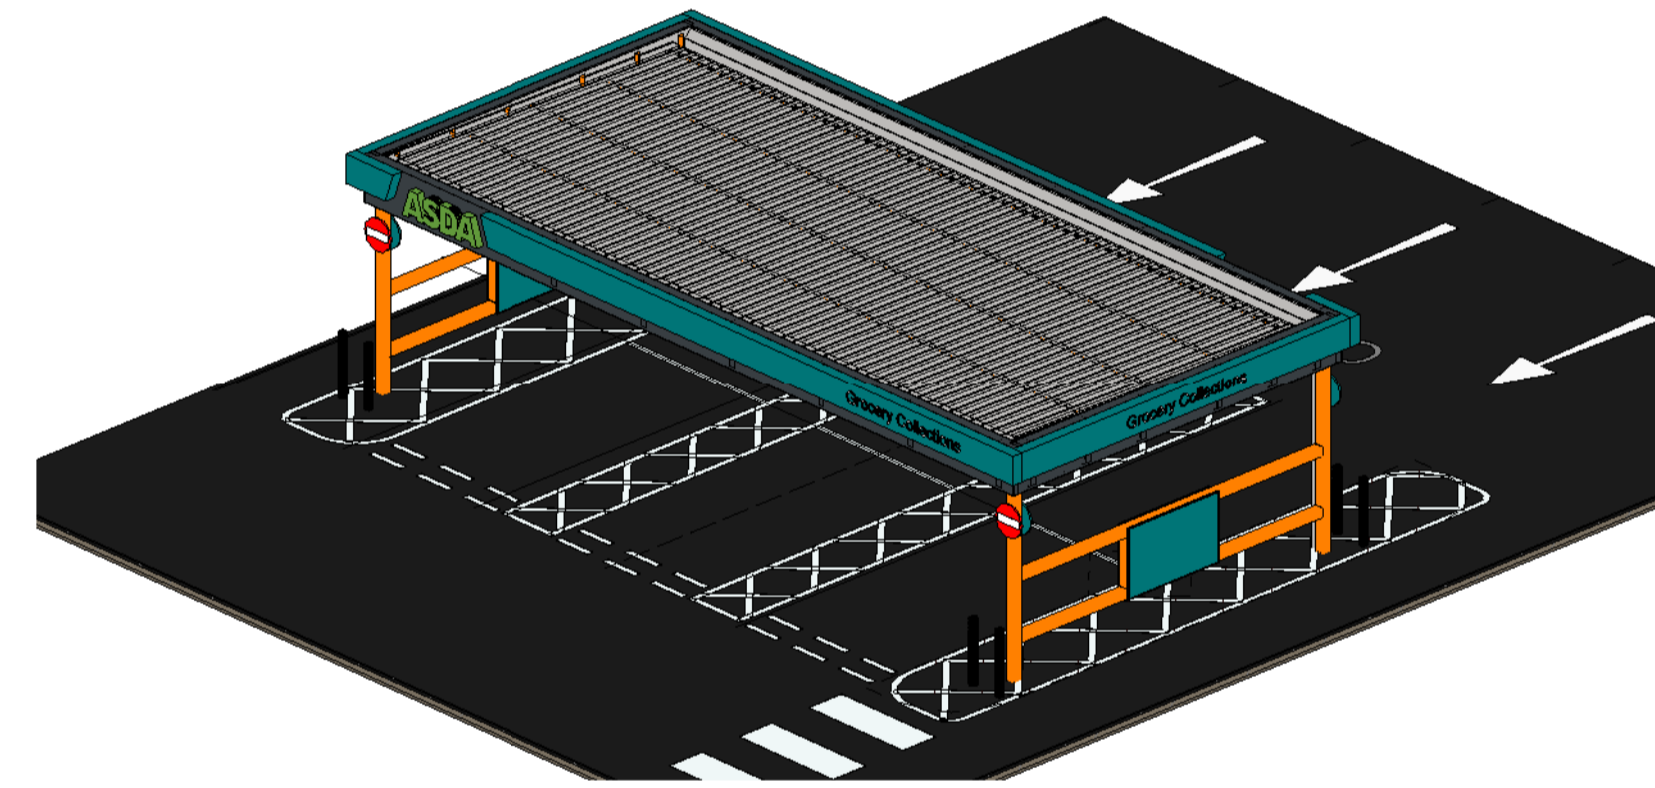

**Canopy View 1 - Exit**



**HALLIDAY FRASER MUNRO**  
CHARTERED ARCHITECTS & PLANNING CONSULTANTS

Project:  
Proposed Relocation of Grocery Collection Canopy,  
at ASDA Store, Liberator Drive, Ayr

Client:  
ASDA Stores Ltd



Title:  
Proposed Grocery Collection Canopy Plans & Elevations

Identification / Location	Revision / Date	Volume / Location / Level	Scale	Sheet / Drawing Number
11946 - HFM - ZZ - XX - DR - A - P(-) - 0004				

Document Reference

Drawing Status: **Planning**

Scale: 1 : 50 - A1

Date: November 2020

Do not scale this drawing.

Ordnance Survey material is reproduced with the permission of the controller of her Majesty's Stationery Office Crown Copyright reserved.

The copyright of this drawing subsists in Halliday Fraser Munro Ltd.

Registered Office:  
8 Victoria Street,  
Aberdeen, AB10 1XB

T: 01224 388 700  
E: info@hfm.co.uk  
W: hfm.co.uk