
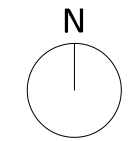


REV	DESCRIPTION	DATE	DRAWN

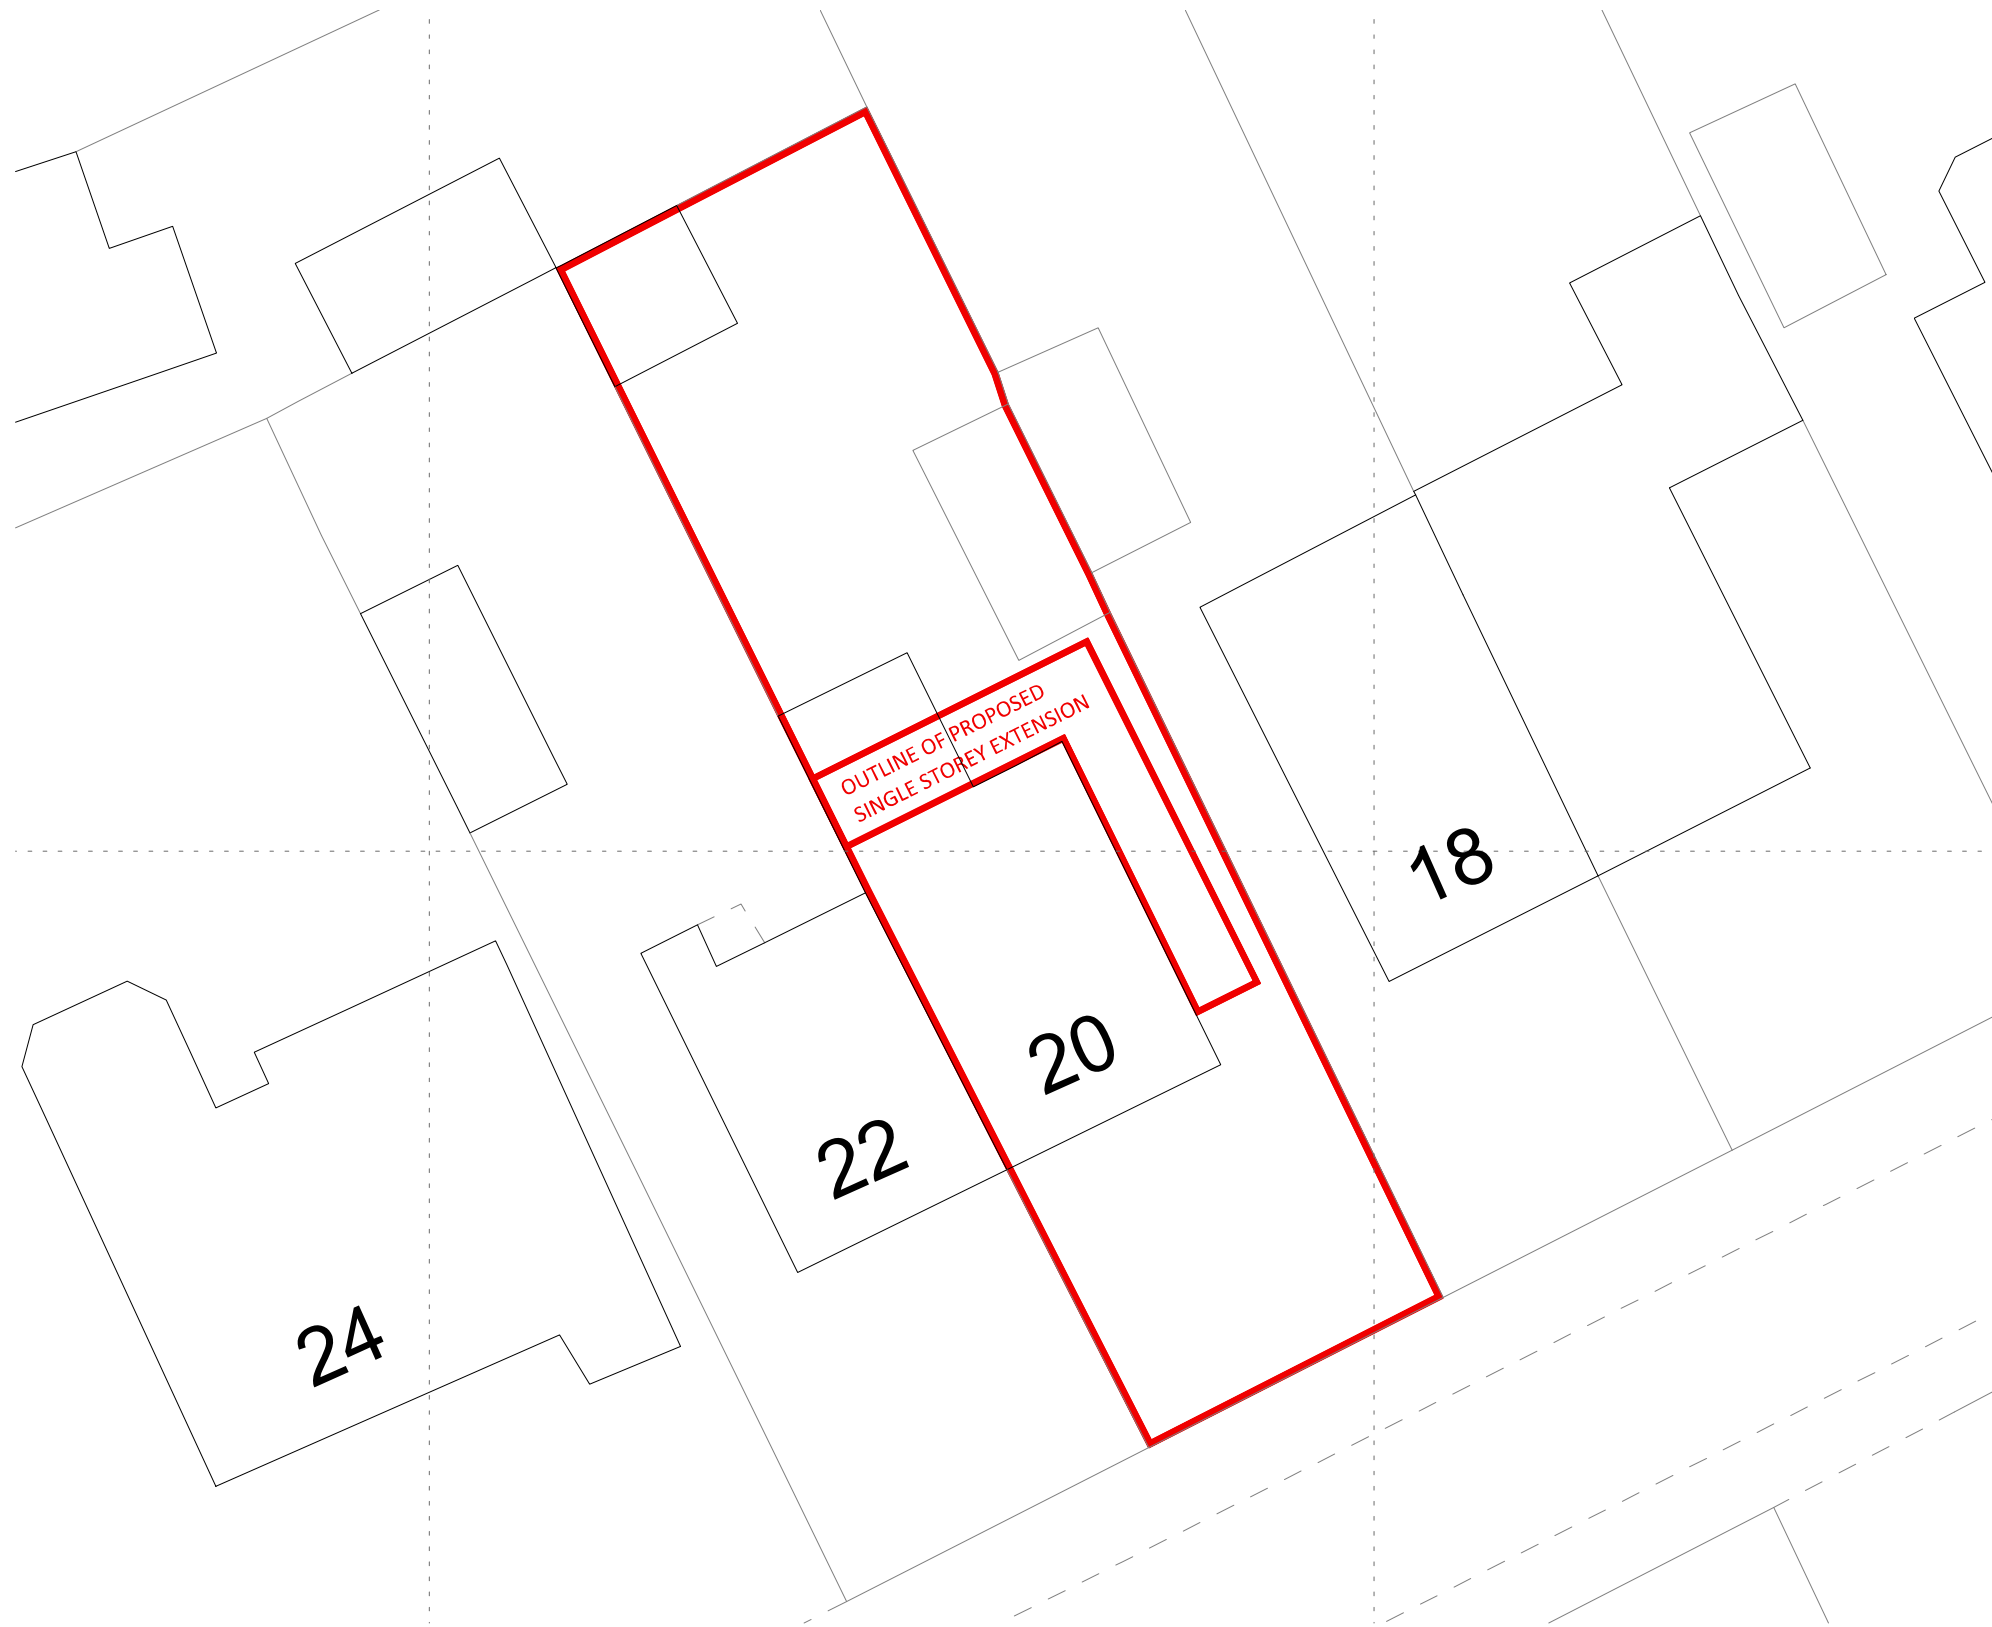

Group D Architects  
14 Ashfield Road  
Liverpool  
L17 0BZ  
T: 0151 642 5027

20039  
20 DALESIDE  
UPTON  
CHESTER  
CH2 1EP  
SITE PLAN

DWG No: 20039 (SU) 020  
DATE: 25.11.2020  
SCALE: 1:200 @ A3  
DRAWN: JT  
CHKD: JC