




NORTH ~ EAST ELEVATION

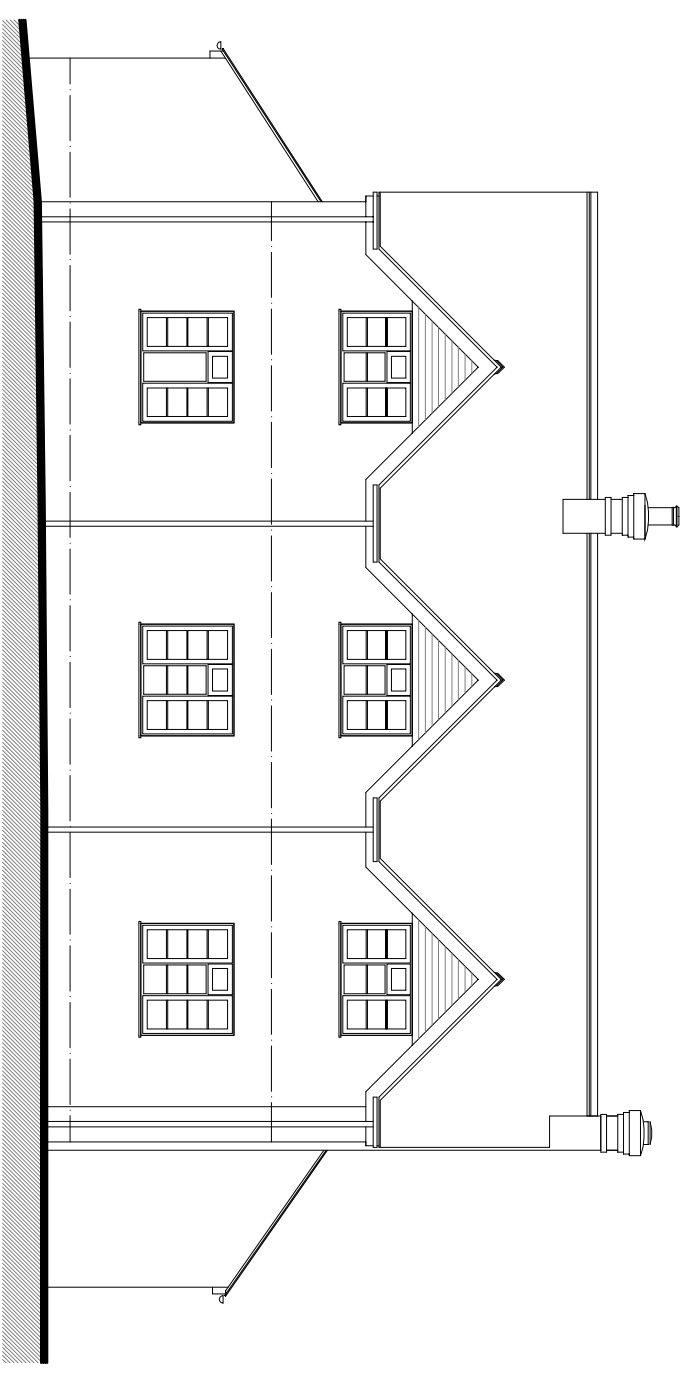

SOUTH ~ WEST ELEVATION

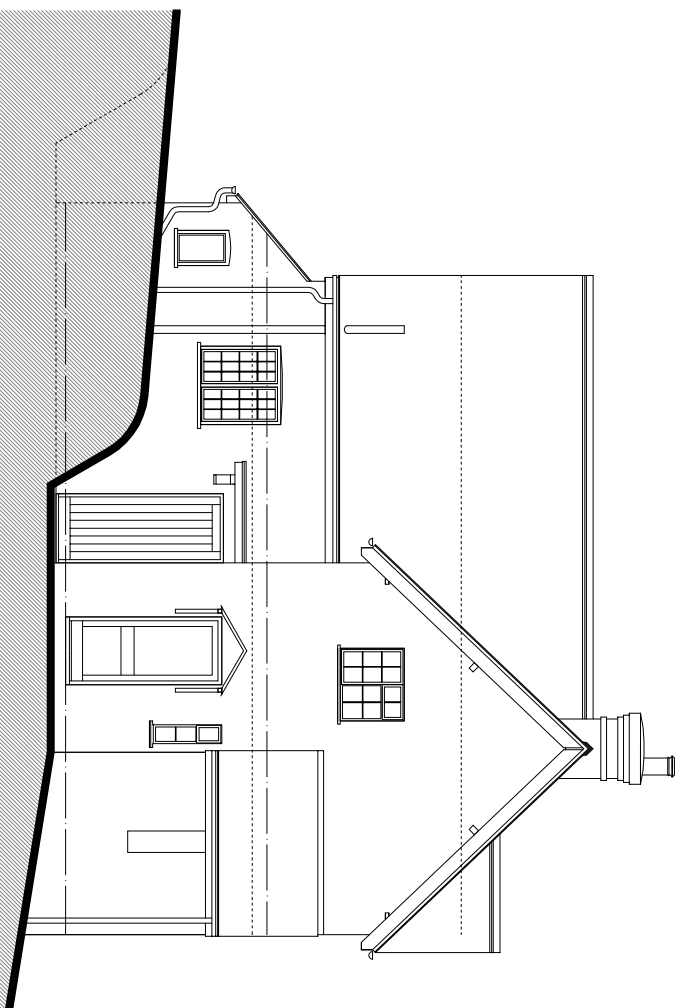

NORTH ~ WEST ELEVATION

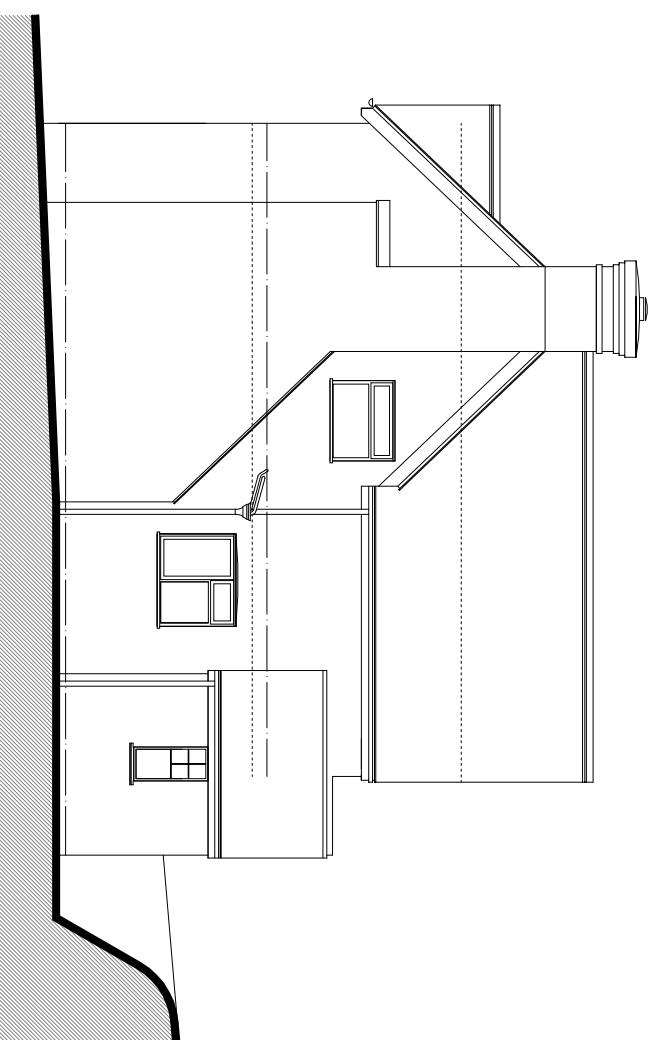

SOUTH ~ EAST ELEVATION

| Rev | Date | Description |
|-----|------|-------------|
| | | |

R R A B C

Robbie Roskell Architectural & Building Consultants Ltd
 T 01308 861095 | E office@rrabc.co.uk | W www.rrabc.co.uk
 Unit 3 Whitehart Yard, Hogshill Street, Beaminster, Dorset DT8 3AE

PROPOSED DWELLING
 of
COOMBE DOWN FARM COTTAGES,
BRIDPORT ROAD, DT8 3LS
 for
MR & MRS G WOOD

SURVEY ~ ELEVATIONS

Scale 1:100
 Date NOV'19
 Drawn by MWH

18/191/11 Rev

Drawn to stated scale for purposes of Planning application. Building
 Regs submission and estimating. Setling out to be agreed on site
 and all critical dimensions checked