




existing front elevation

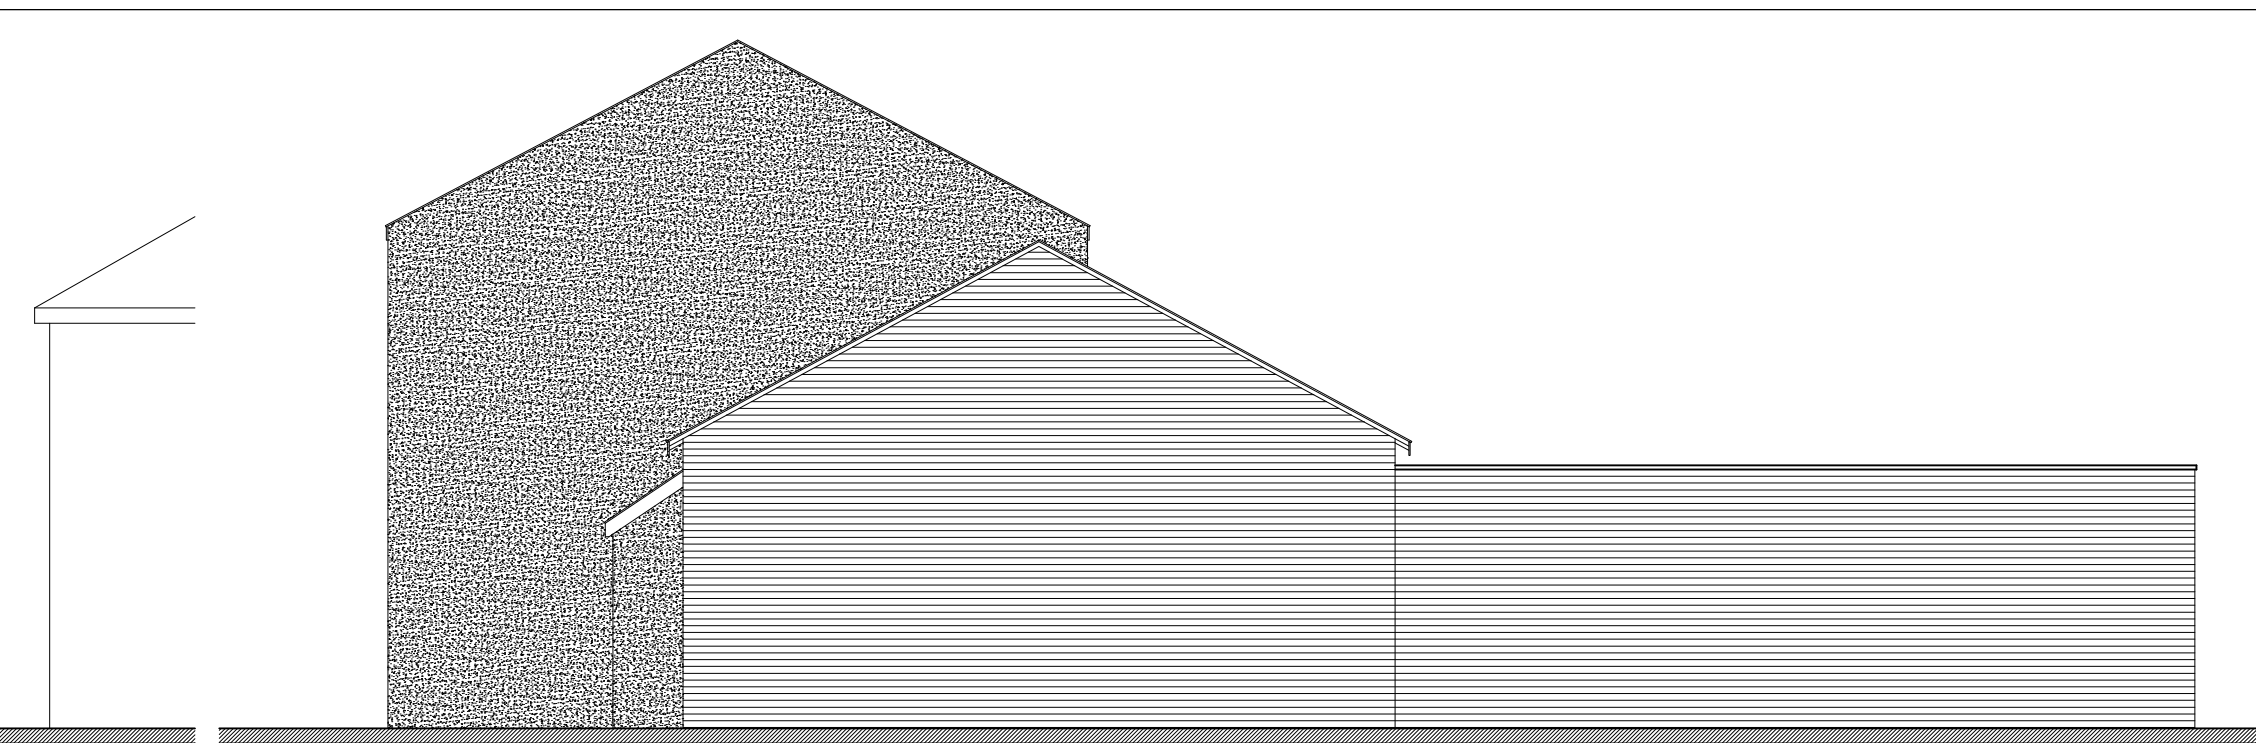


existing side elevation

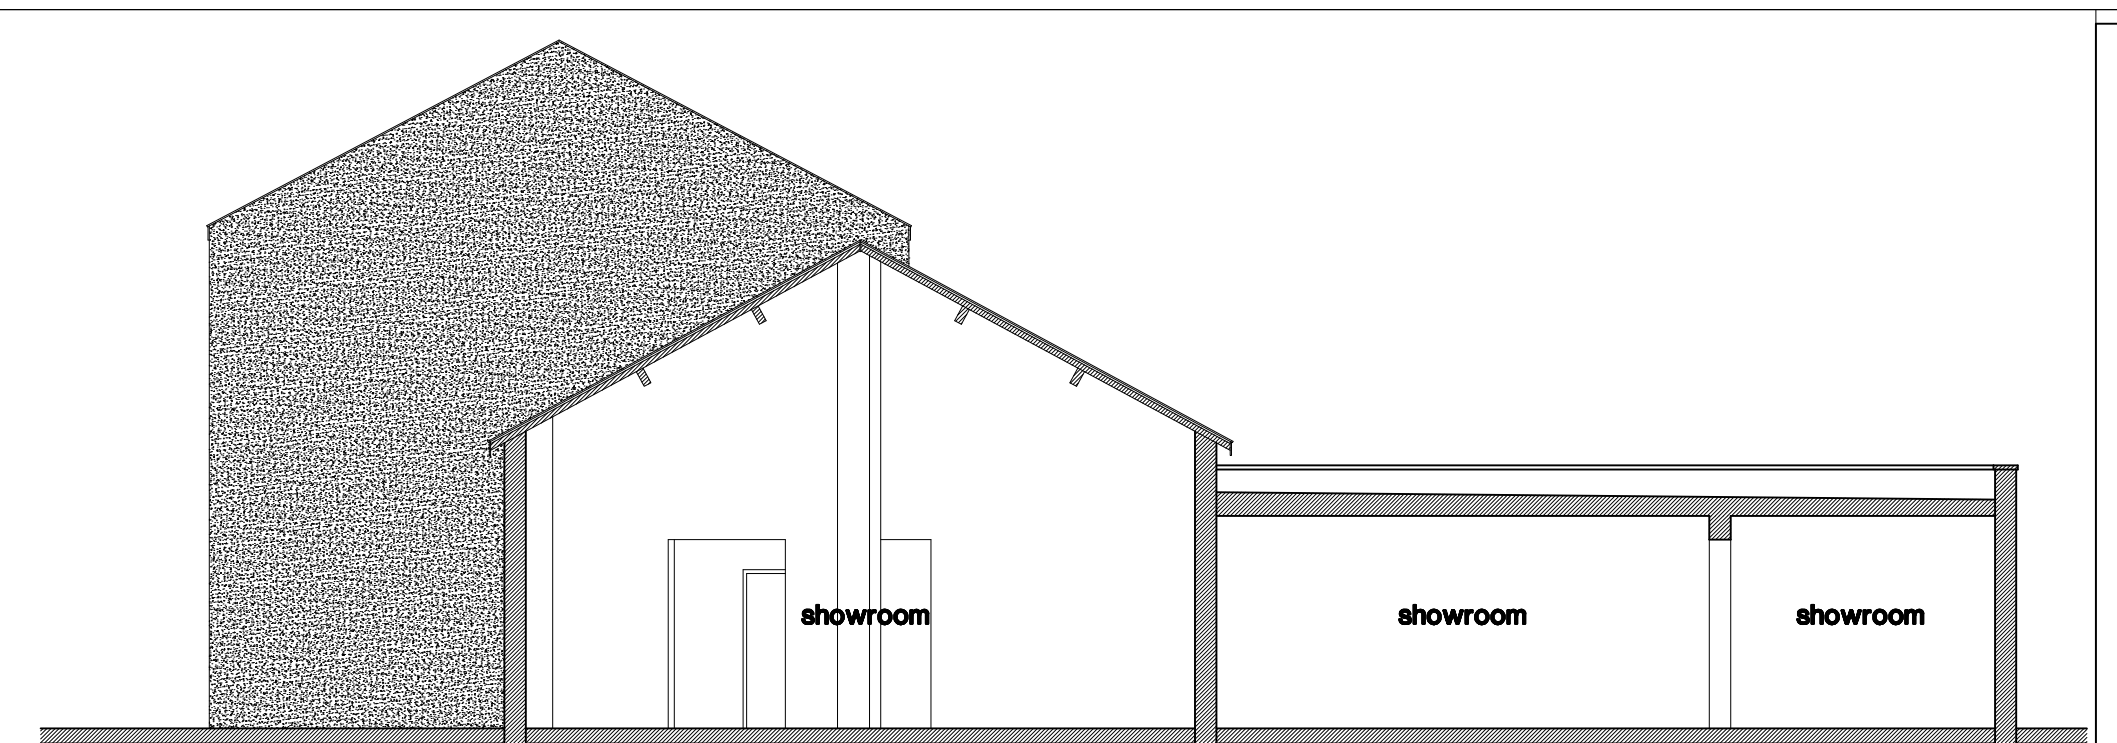


existing section x - x

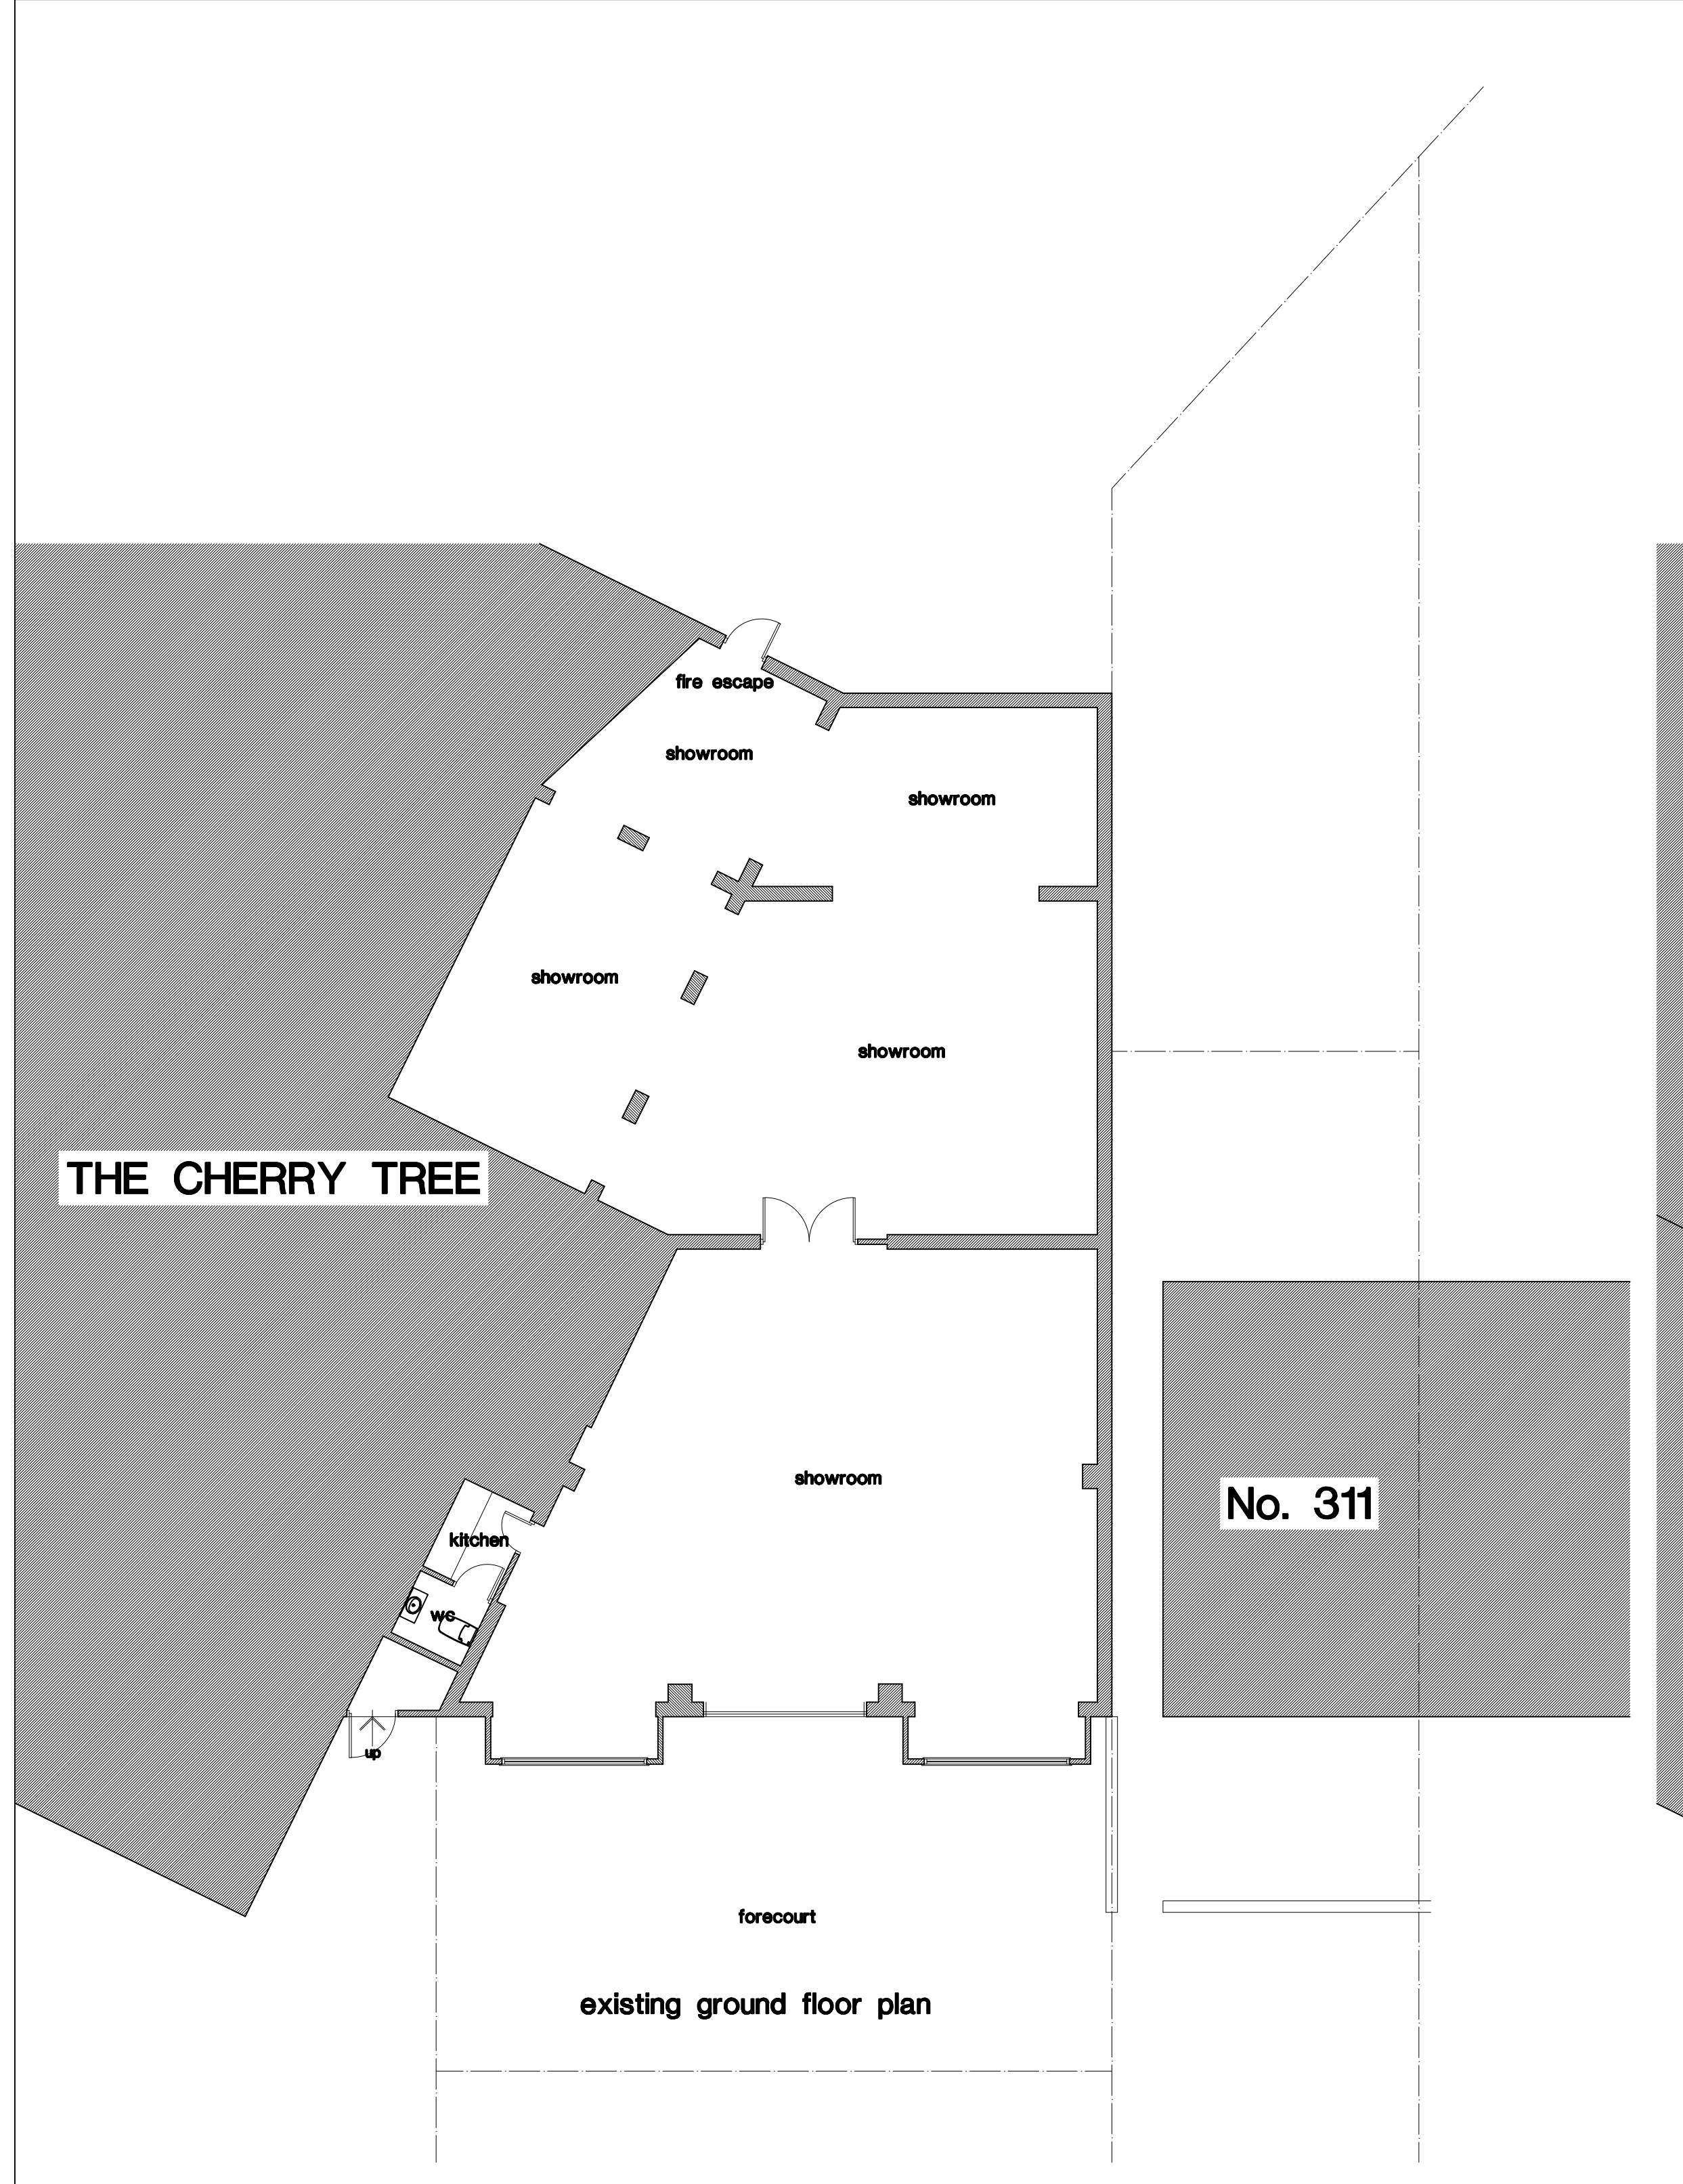


existing ground floor plan

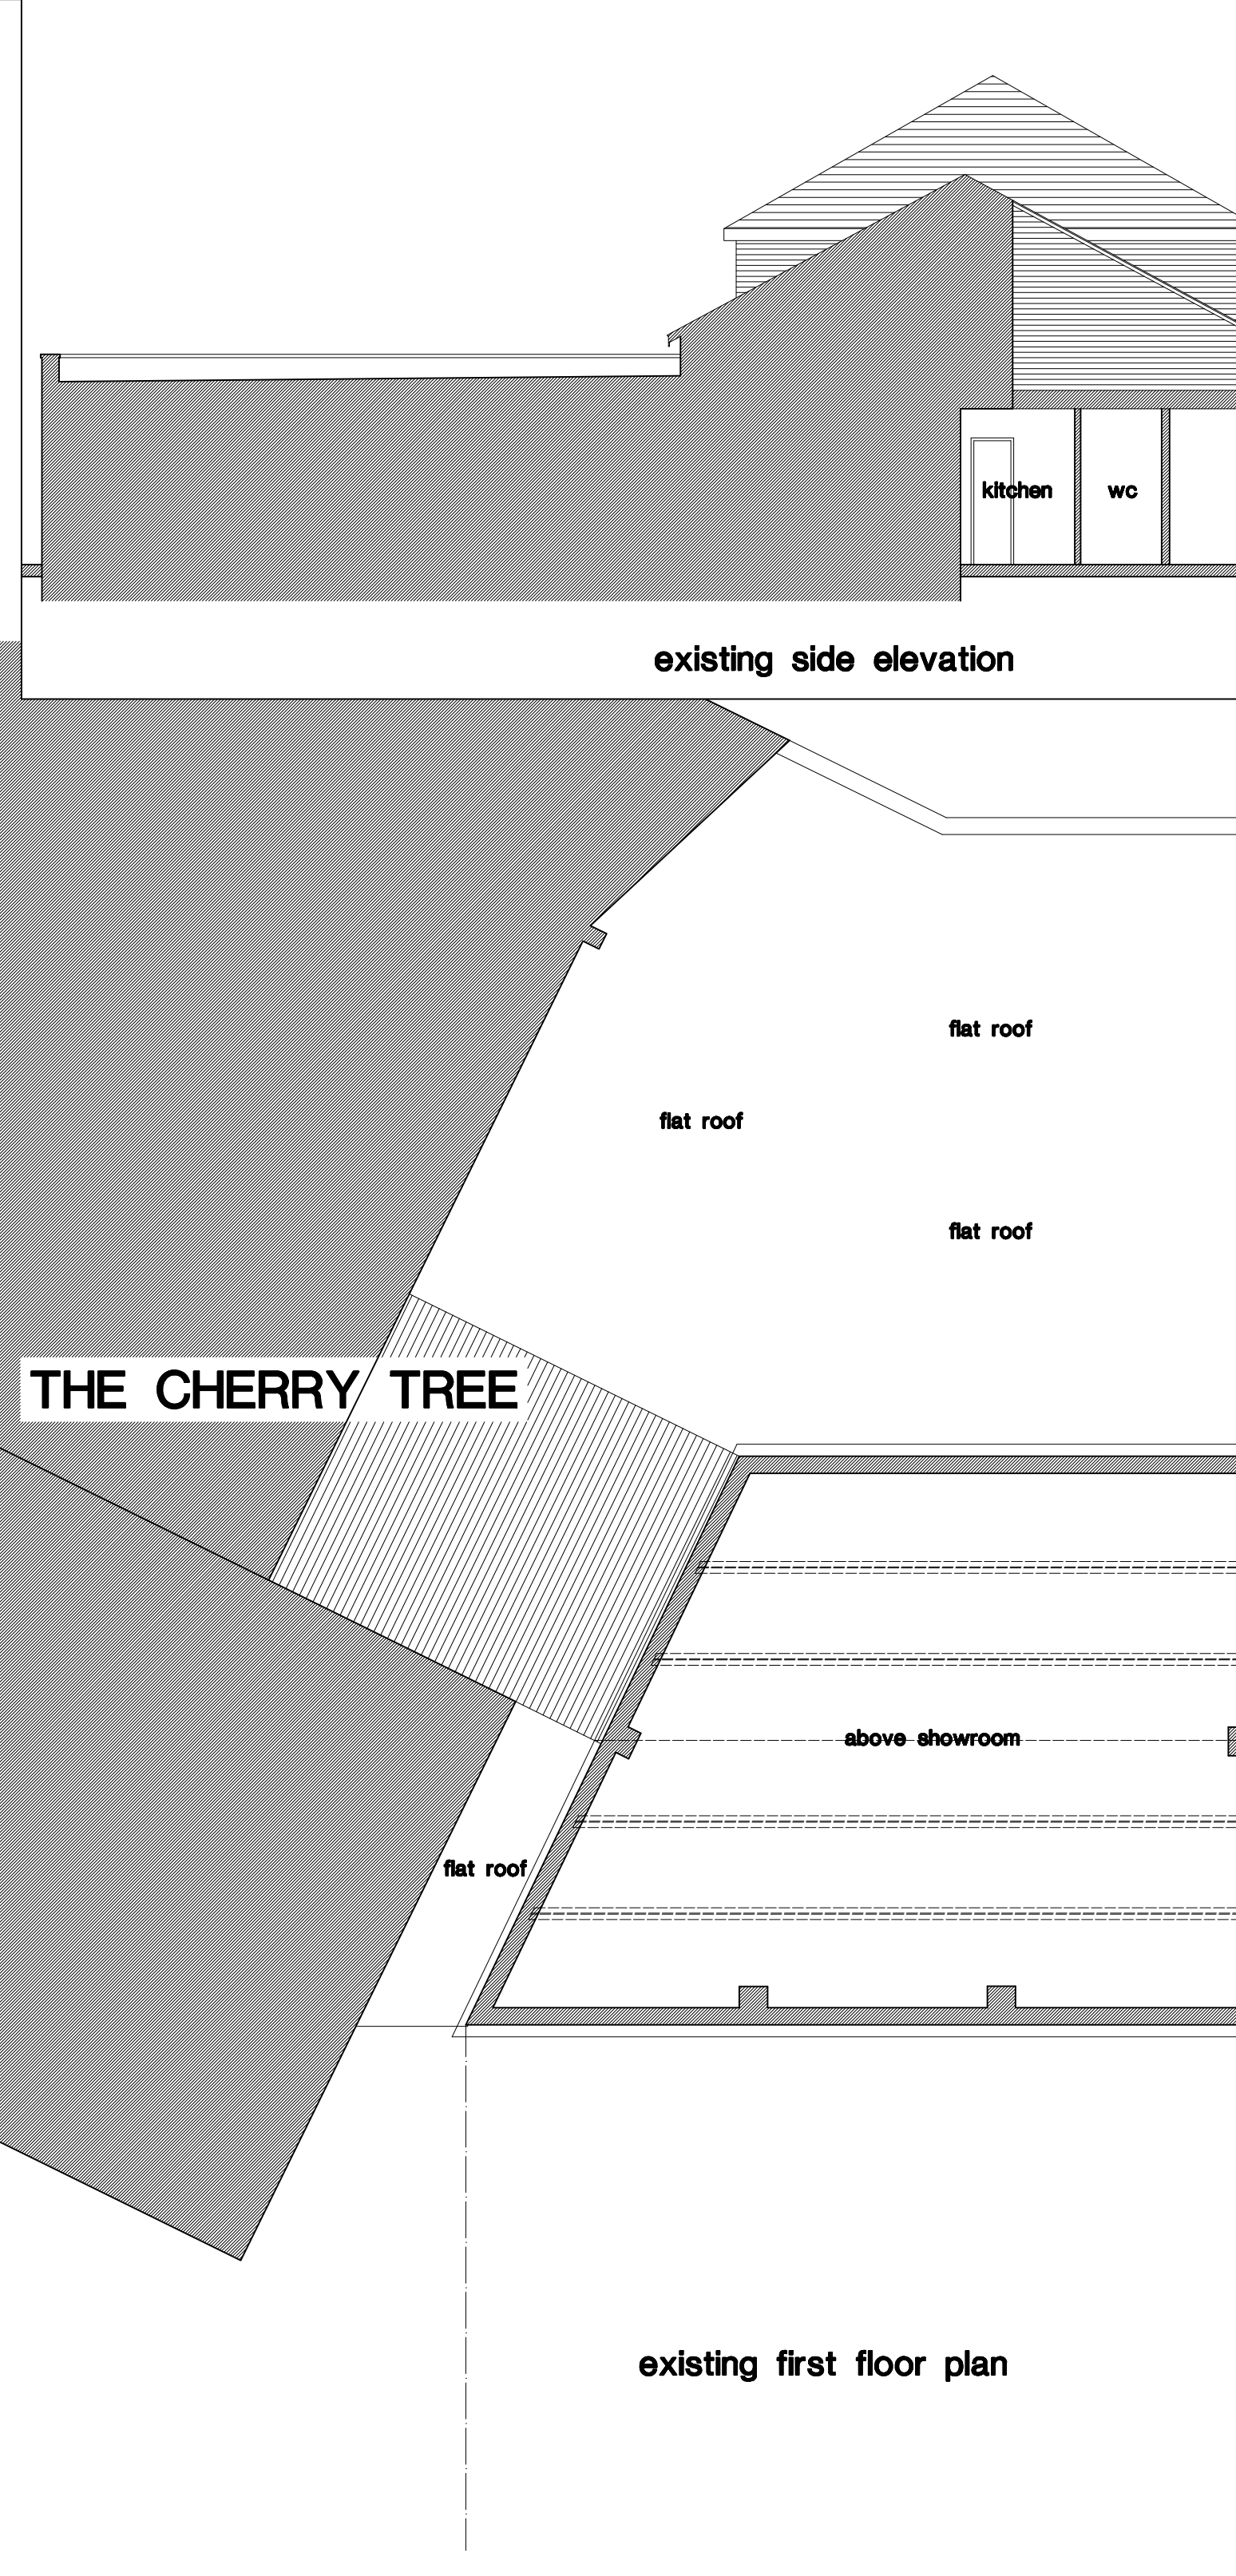

existing first floor plan

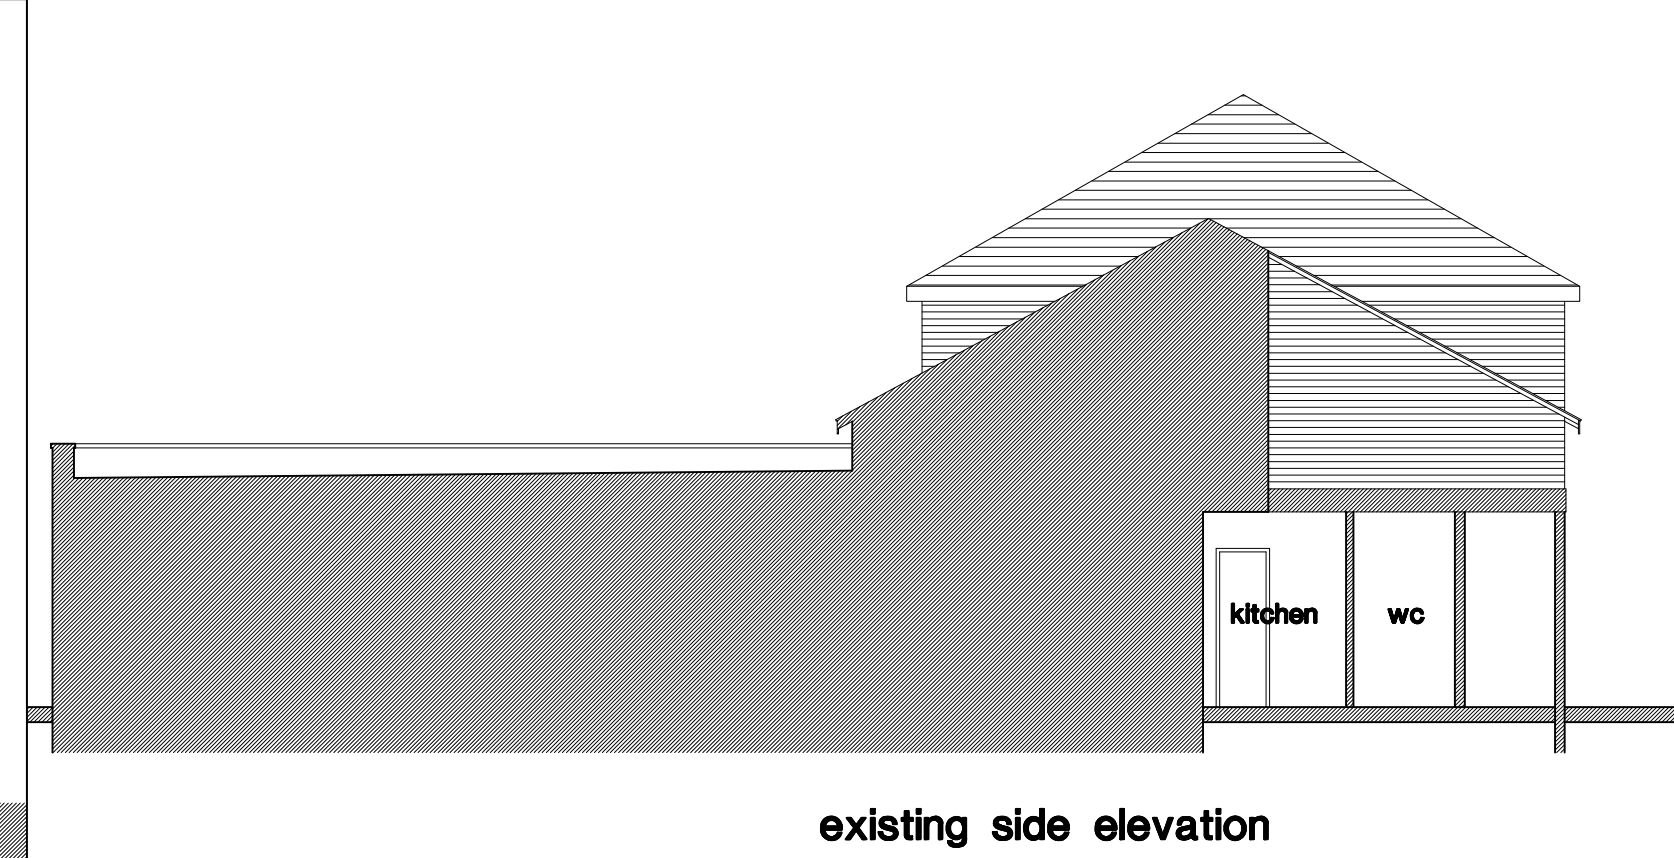

existing side elevation

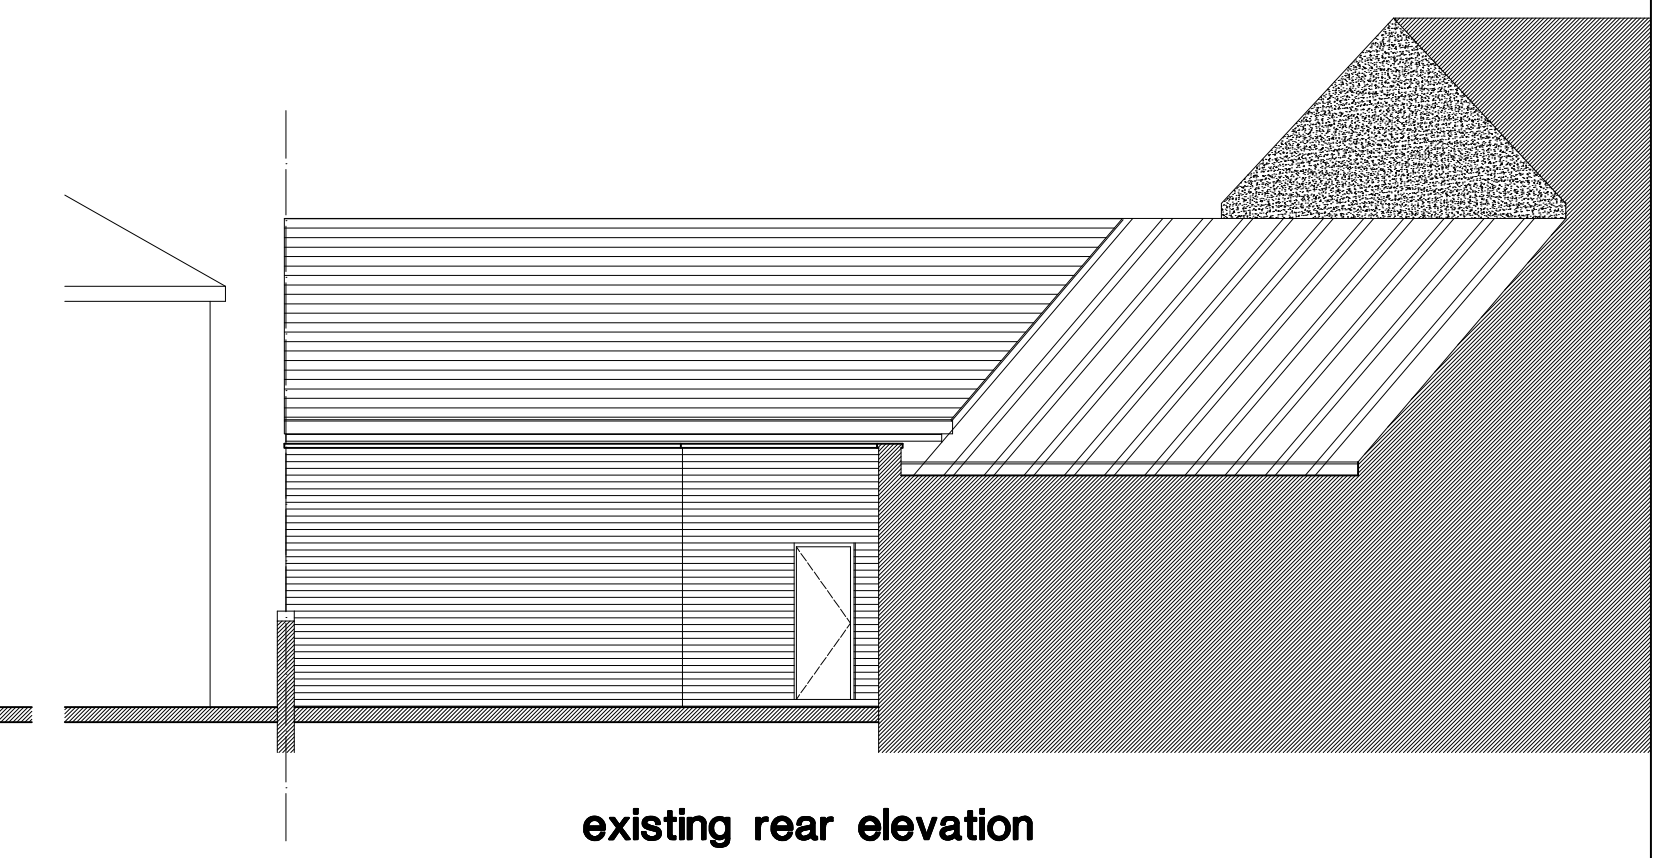

existing rear elevation

313a VICARAGE LANE

Revision	Chkd.	Date

Issued for :
 Client-Scheme
SELECT CARPETS.
313a VICARAGE LANE,
BLACKPOOL.
 Drawing Title
Survey.

313a Vicarage Lane,
Blackpool.
 NTJ Design
 11 Speyside,
 Blackpool.
 FY4 2BS



Tel : 01253 406549
 E-mail : ntjdesign@aol.com
 Mobile : 07761394652

Date : **Dec 2020**
 Scale : **1 : 100**
 Drawn : **ntj**
 Checked :

Drawing No. **A1090/1**

VICARAGE LANE