



Scale 1:1250

1 Block Plan
1 : 1250

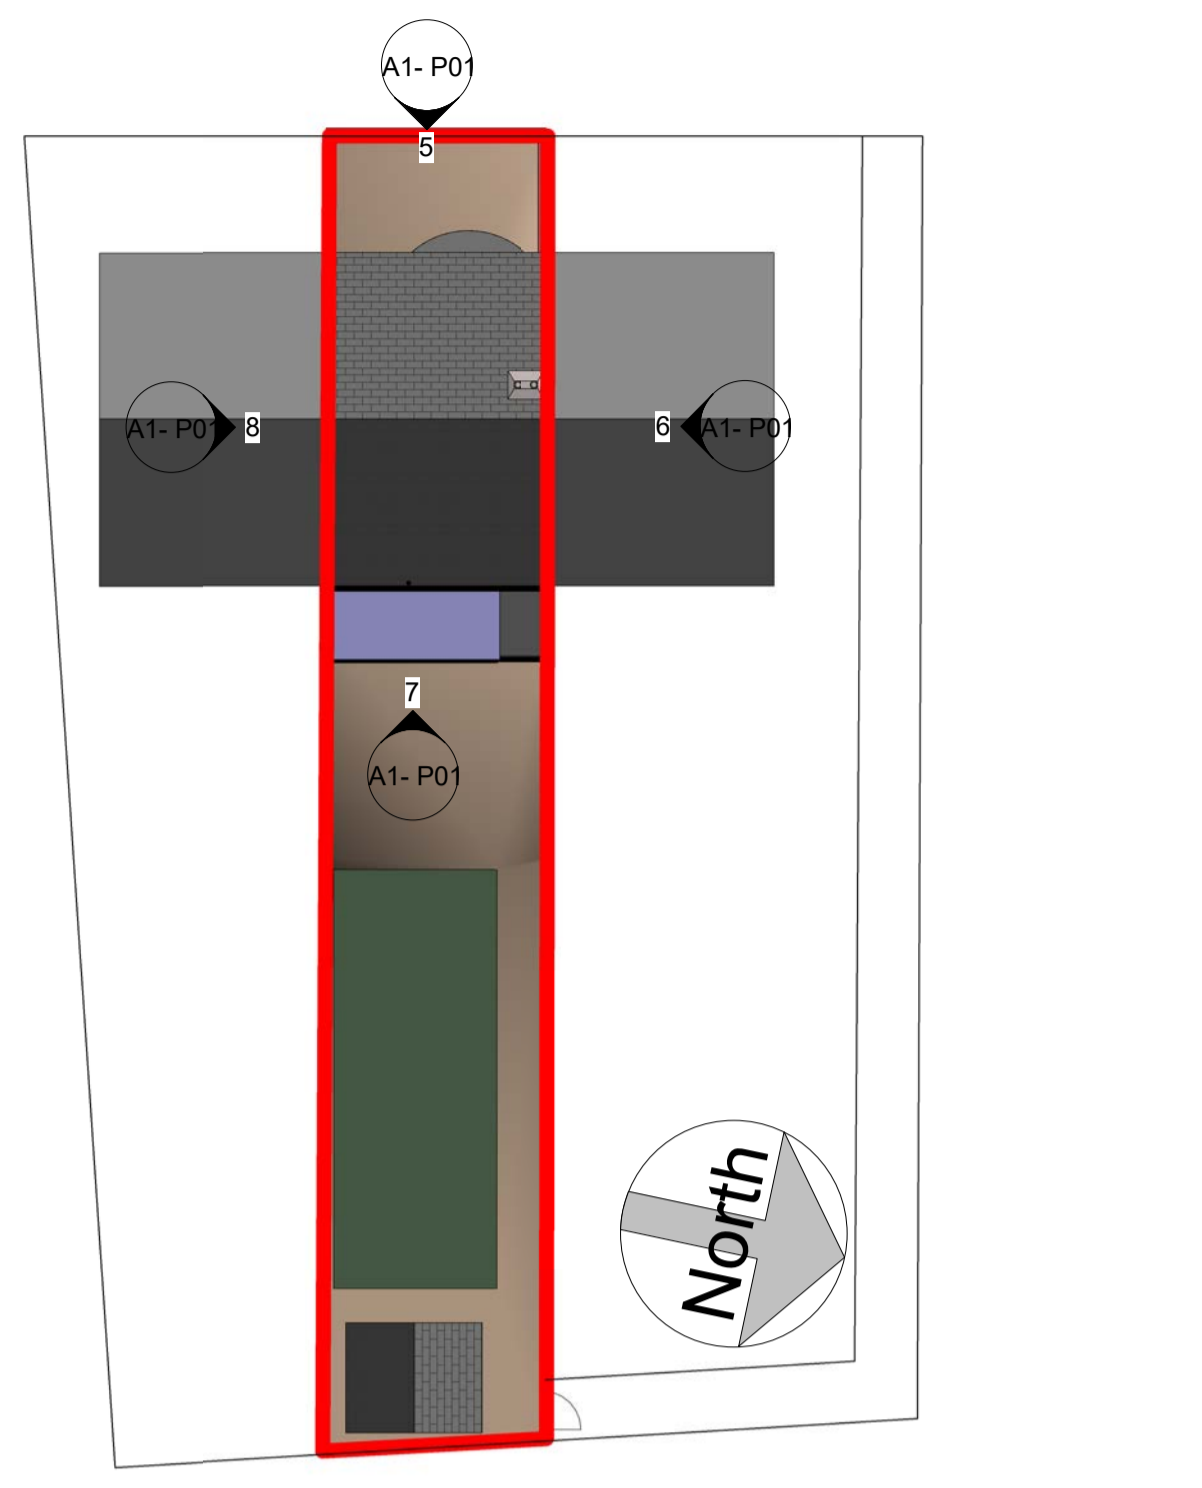


Scale 1:200

2 Site Plan Existing
1 : 200

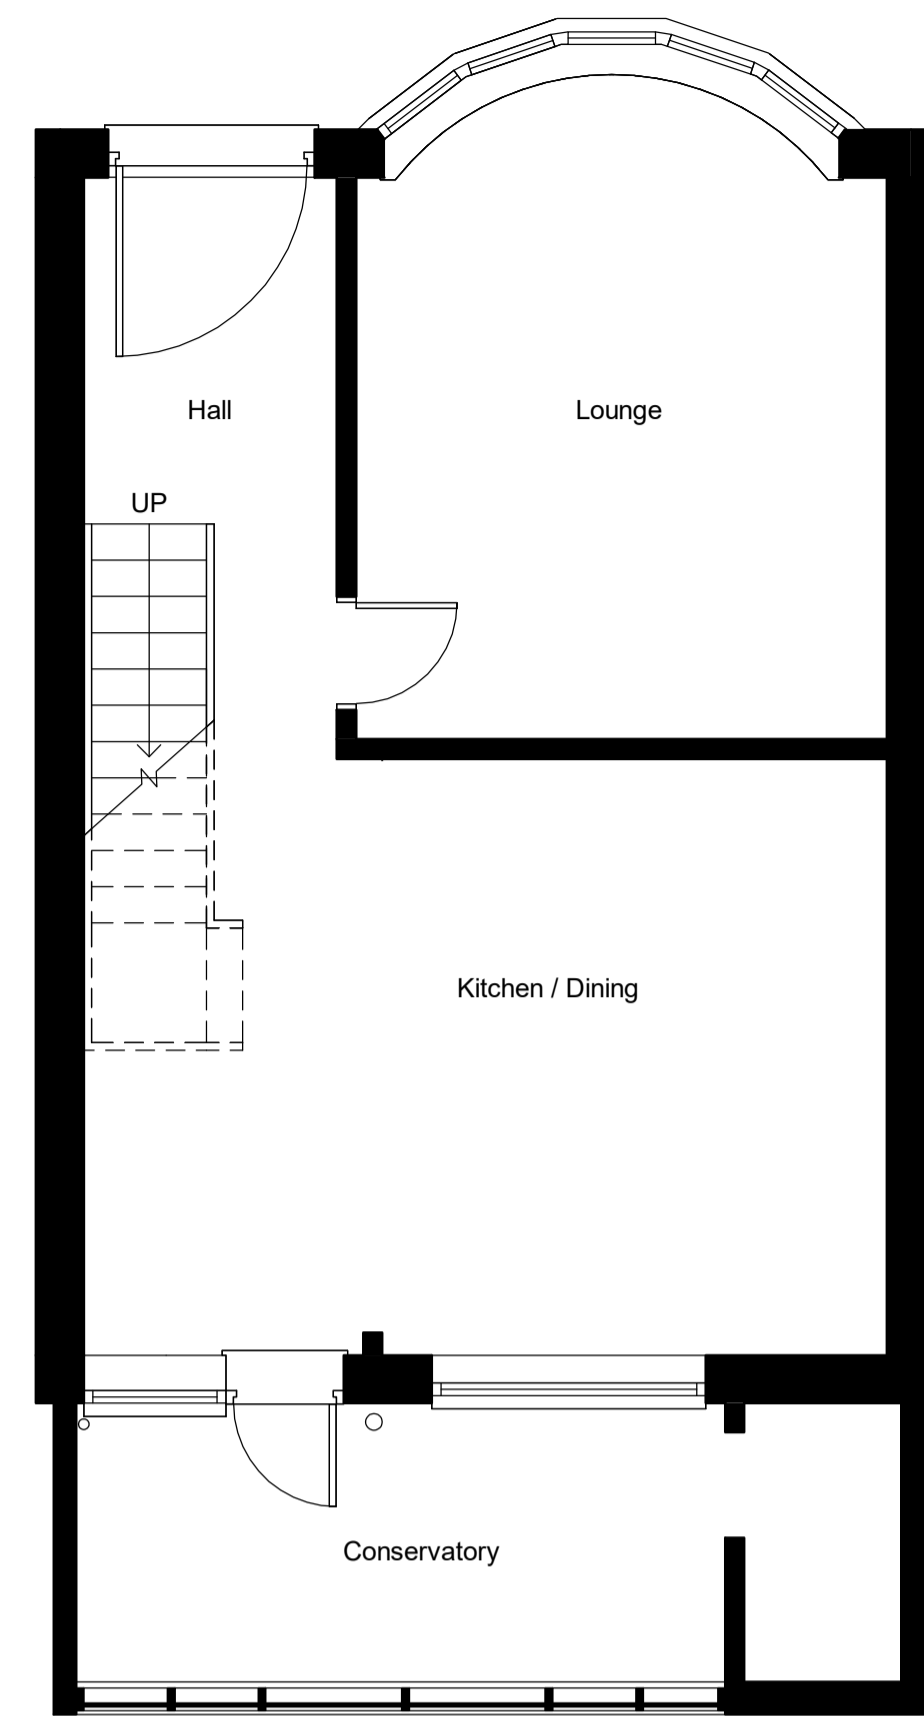

Scale 1:50

3 Ground Floor Existing
1 : 50

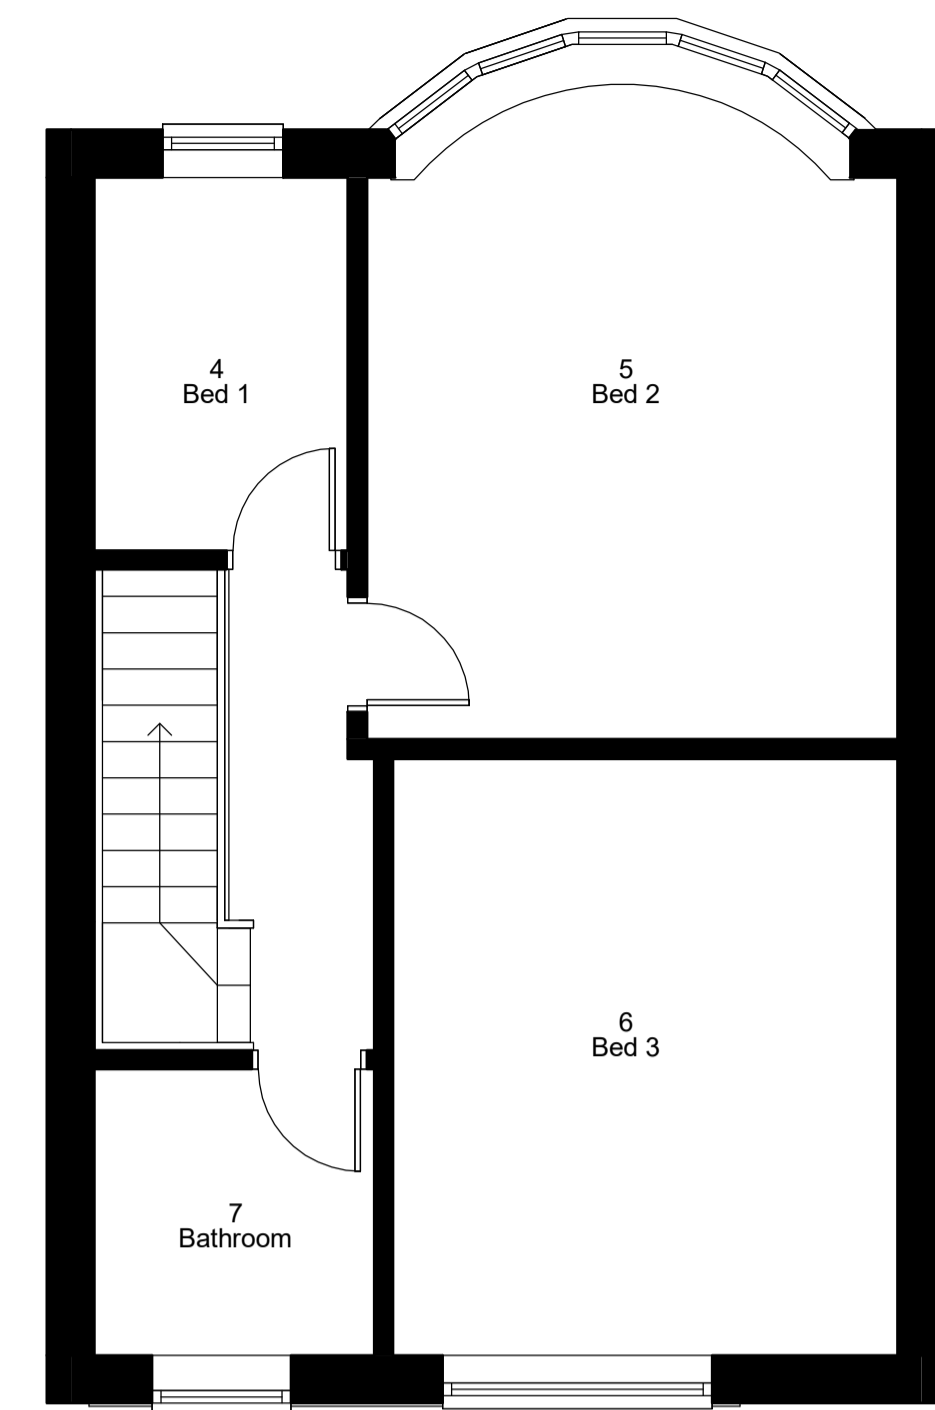


Scale 1:50


4 First Floor Existing
1 : 50




5 Front Elevation Existing
1 : 100

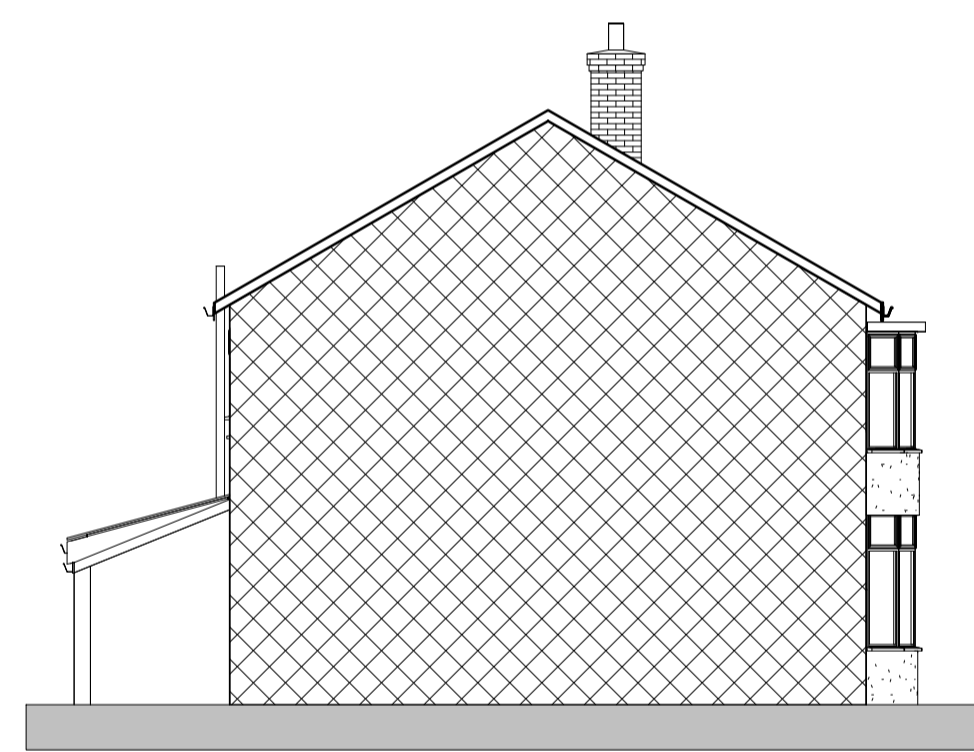


6 Side Elevation Existing
1 : 100

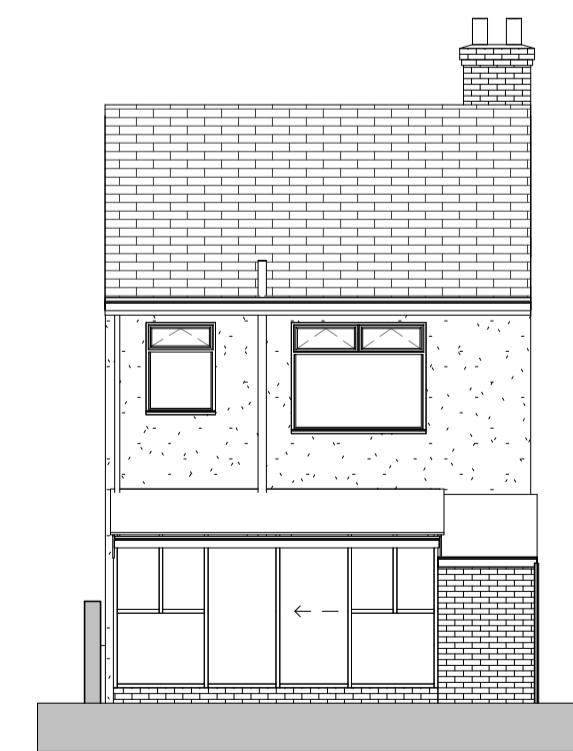

7 Rear Elevation Existing
1 : 100

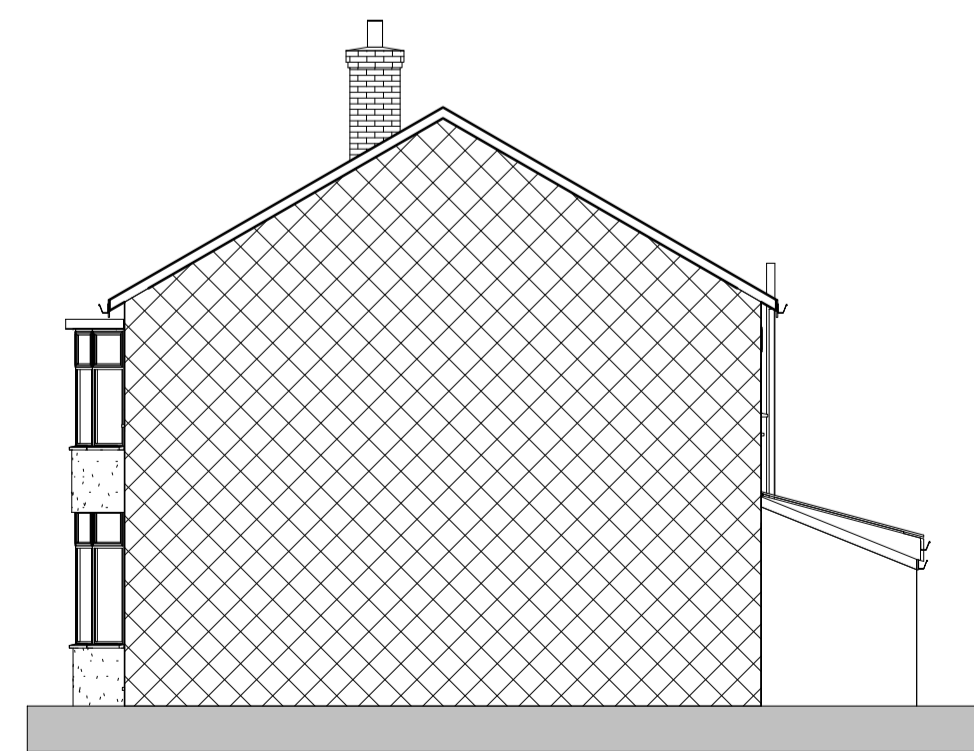

8 Side Elevation Existing
1 : 100

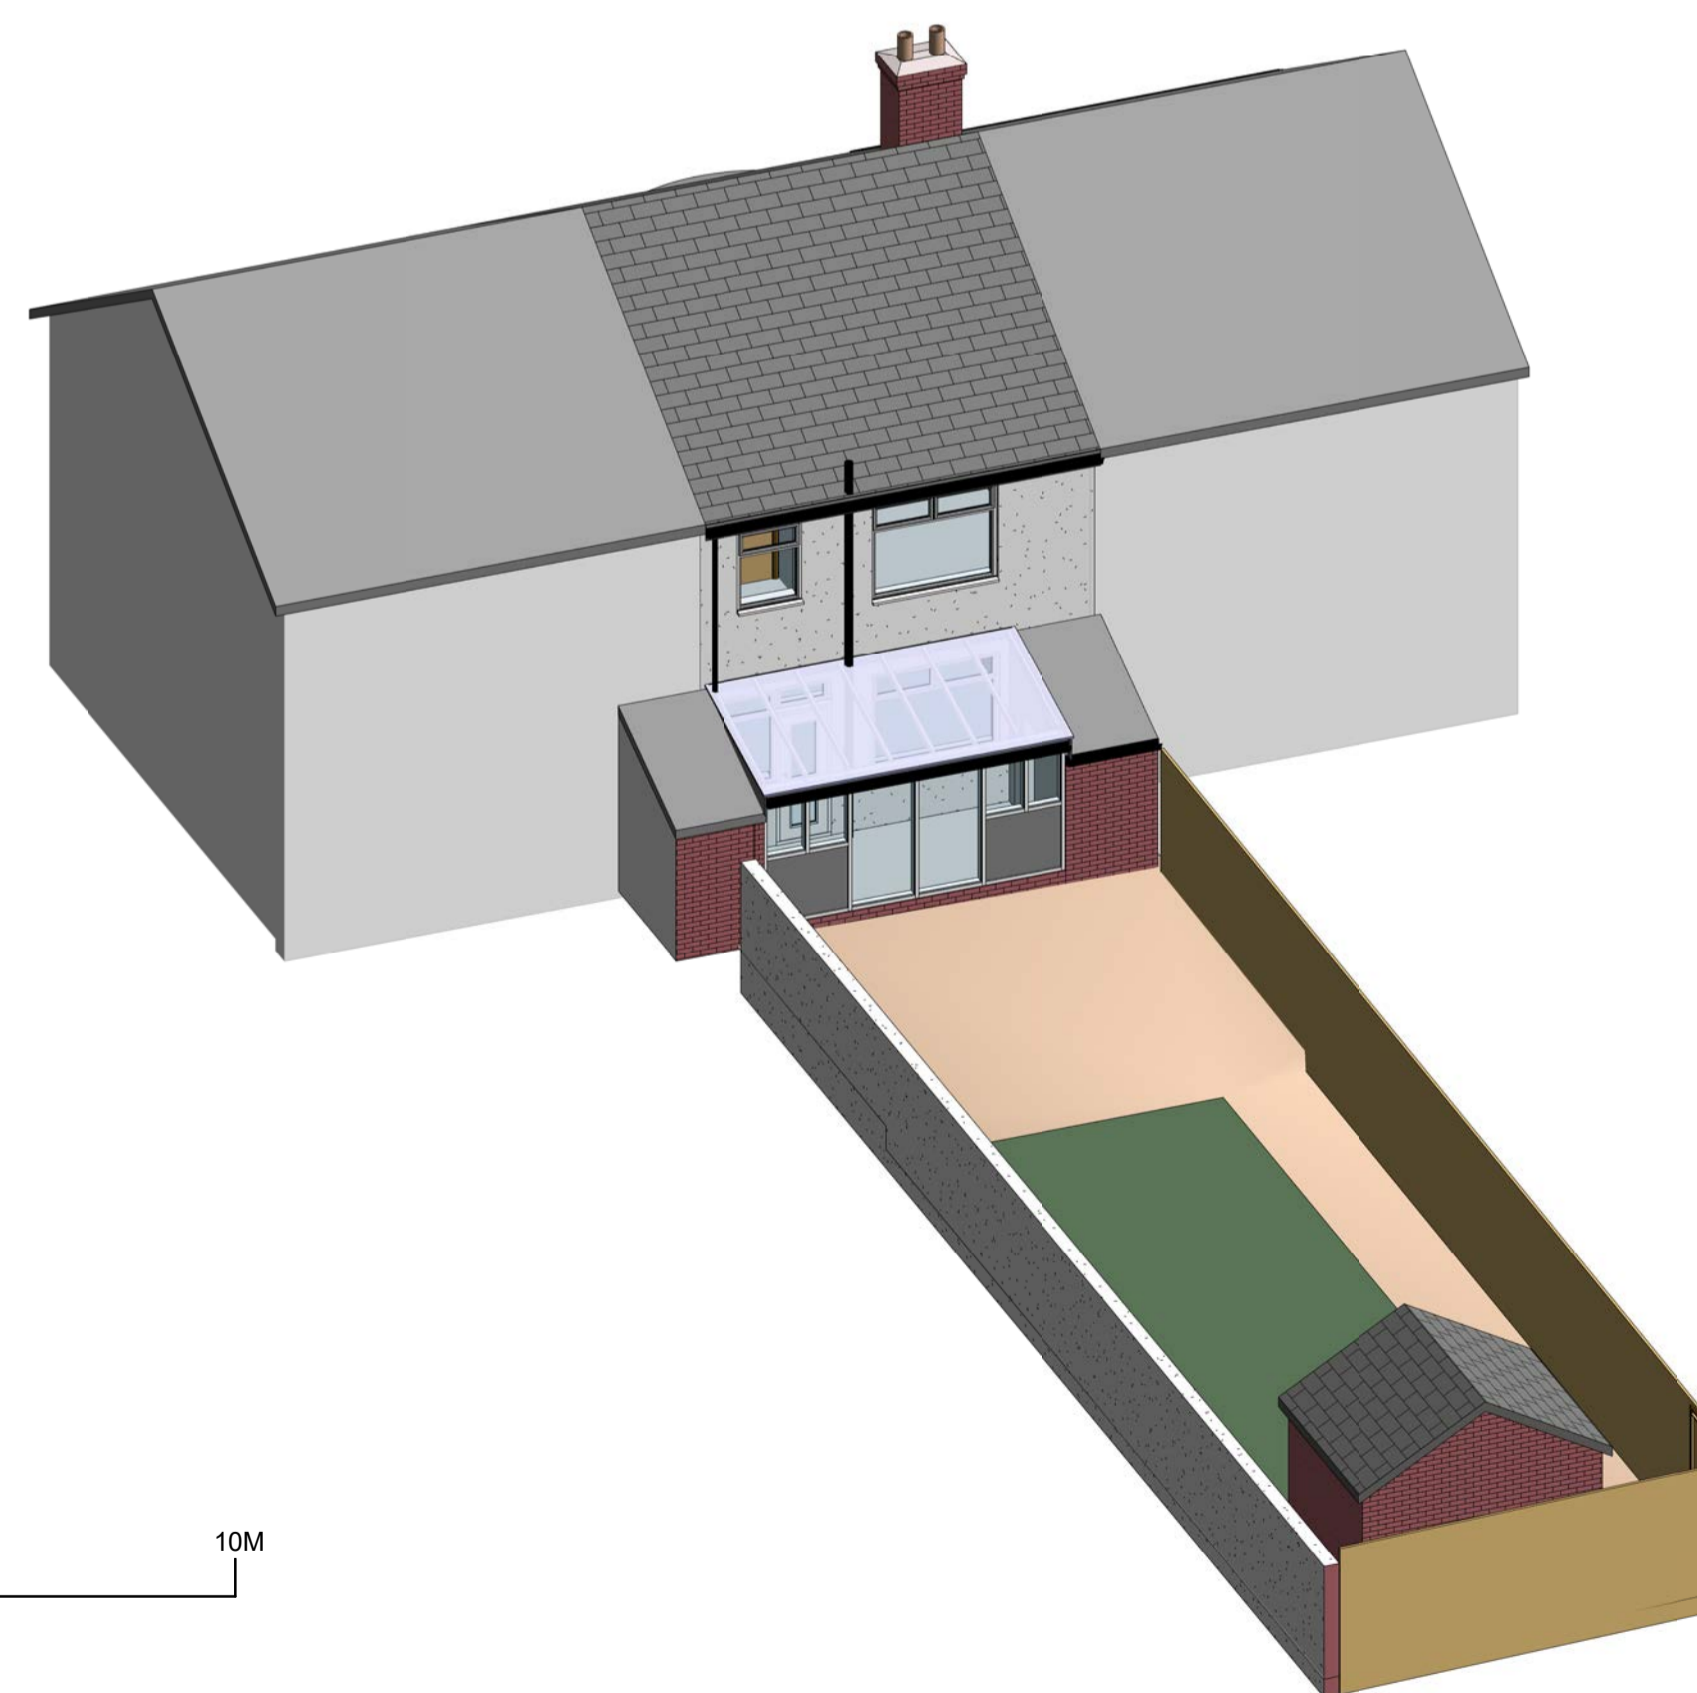


Scale 1:100

9 3D Existing NTS

NOTES

Flood Zone: Zone 1 - Low Risk

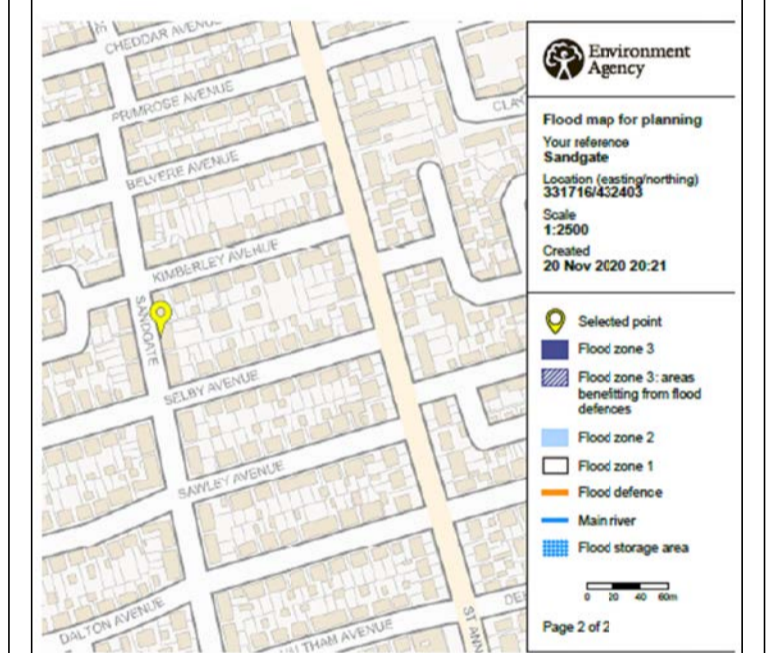

Mr & Mrs Ayres
78 Sandgate Av

Existing

Project number 20021

Date 18/11/20

Drawn by JG

Status Planning

A1- P01

Scale As indicated