



**GENERAL NOTES**


DO NOT SCALE THESE DRAWINGS  
 These drawings are to be read in conjunction with all relevant contract documentation including Structural Engineer's drawings, details, & specifications where provided.  
 Any discrepancies between these drawings and other documents / drawings are to be referred back immediately to CSB Architects.  
 The copyright both physical and intellectual lies with CSB Architects and the use and/or copying of these drawings or part of for purposes other than the project is forbidden unless confirmed in writing by CSB.

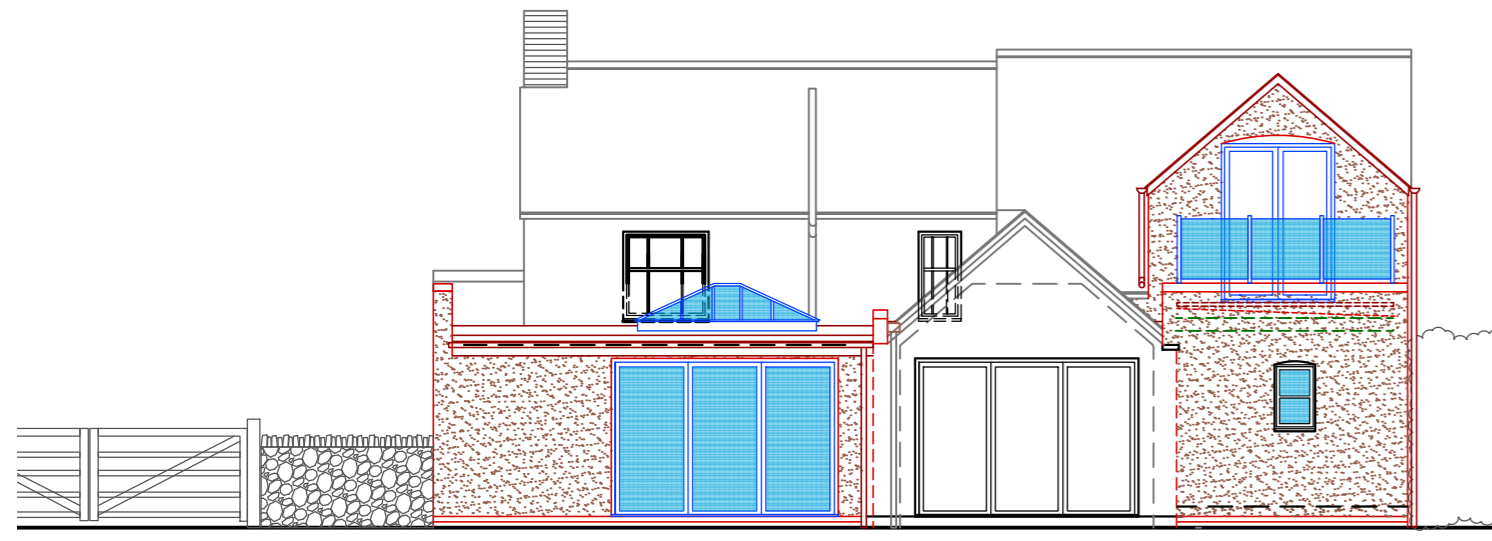


EAST ELEVATION (REAR)

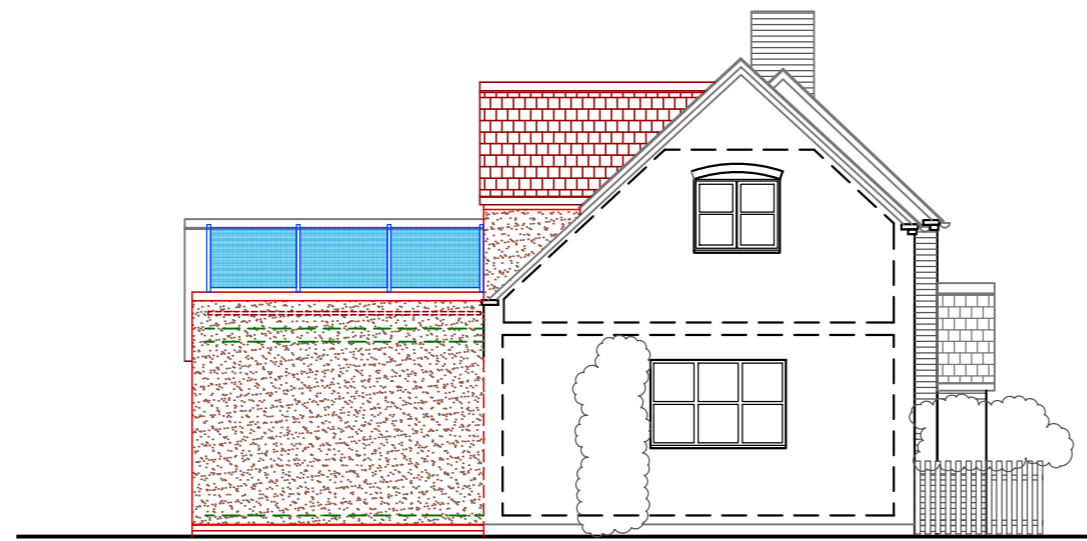


NORTH ELEVATION

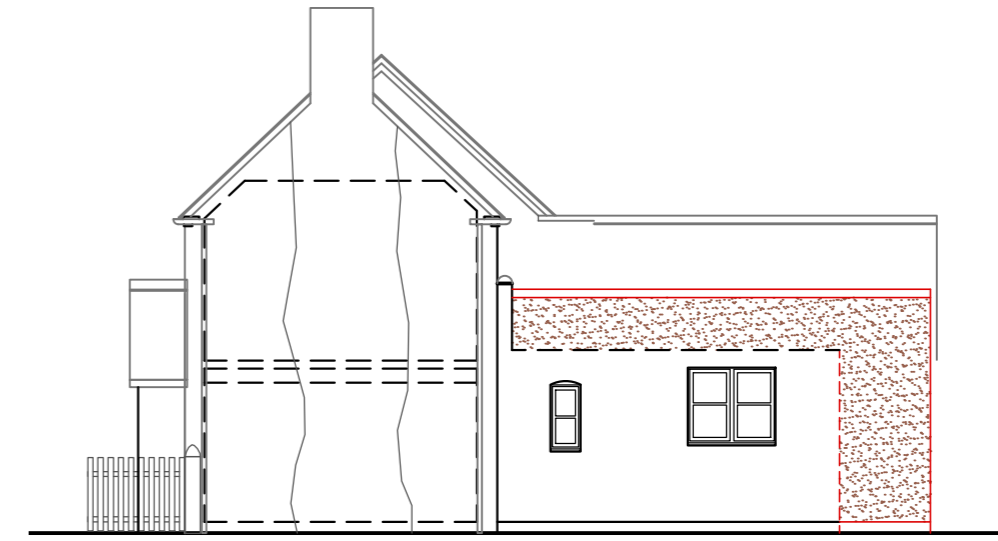


SOUTH ELEVATION

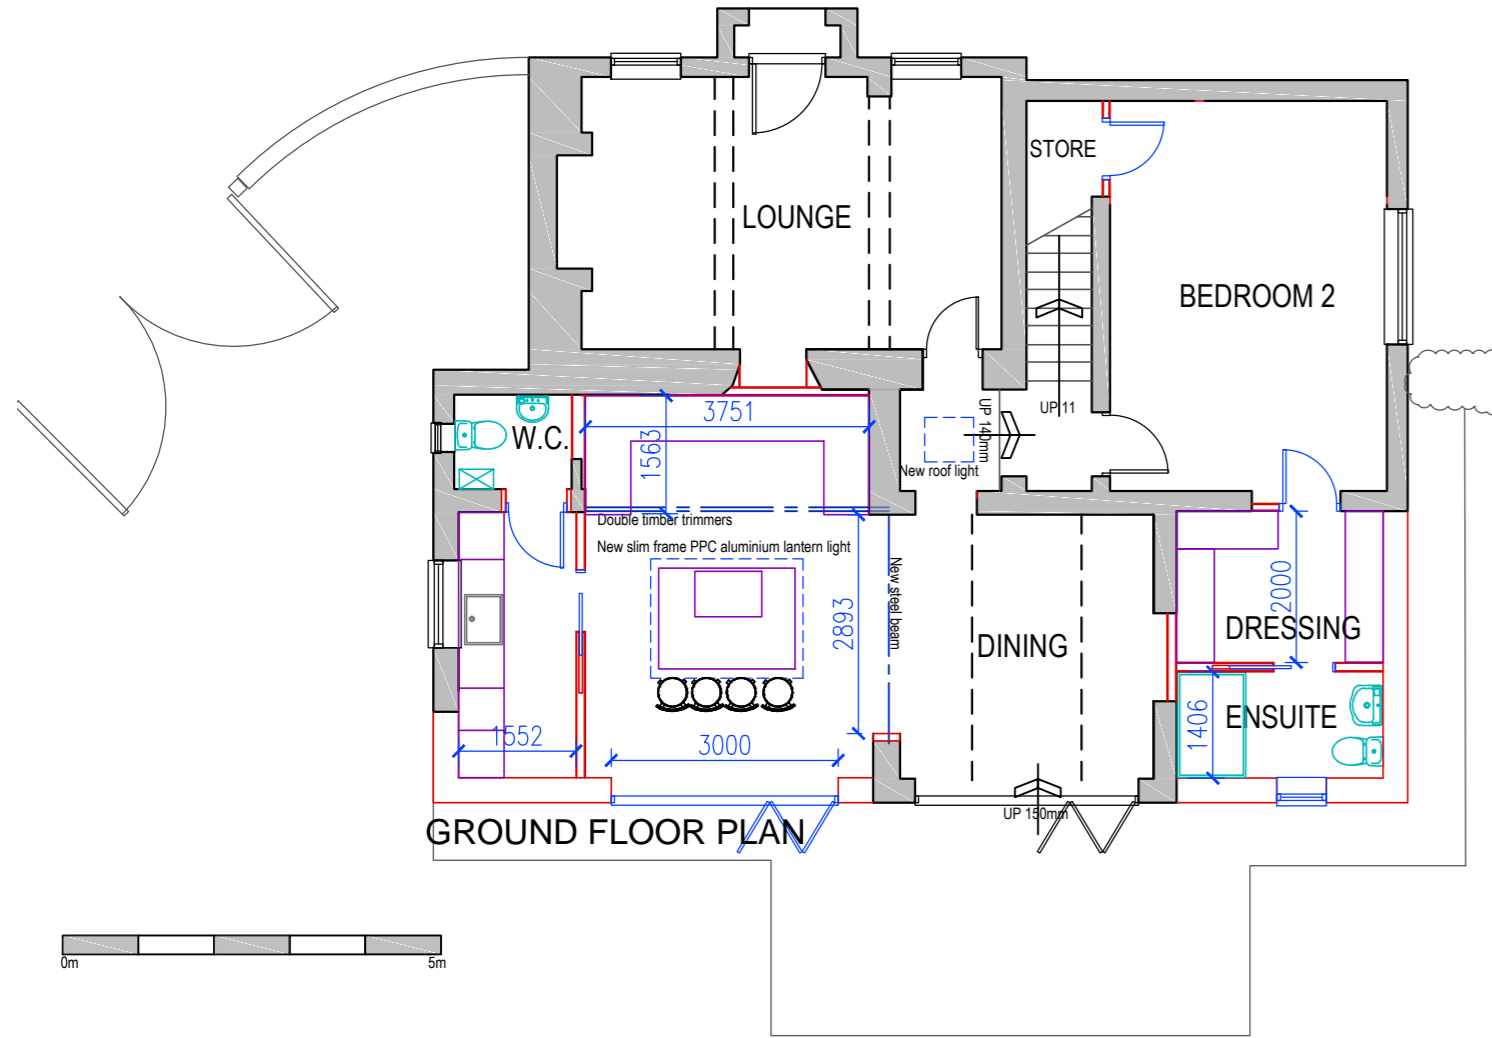

GROUND FLOOR PLAN

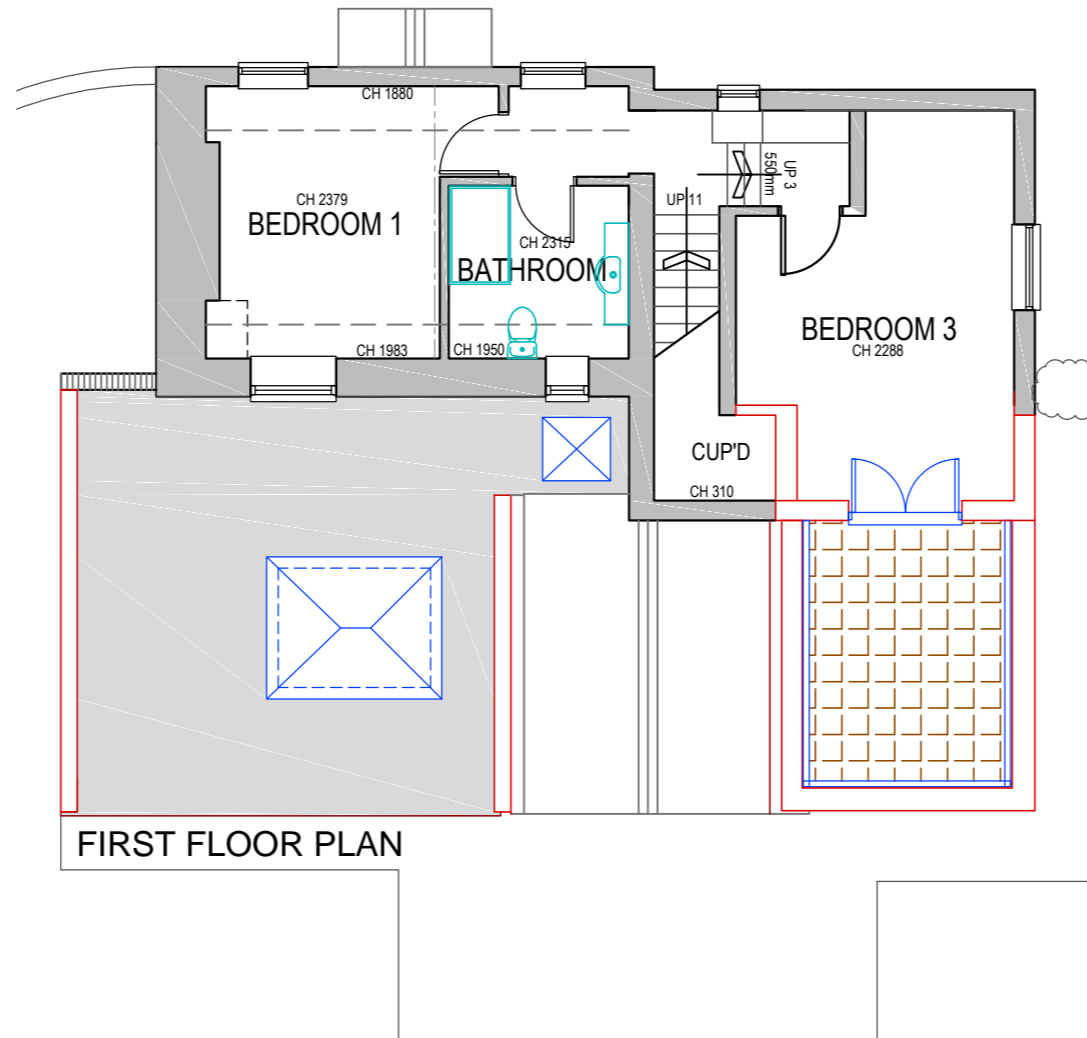

FIRST FLOOR PLAN

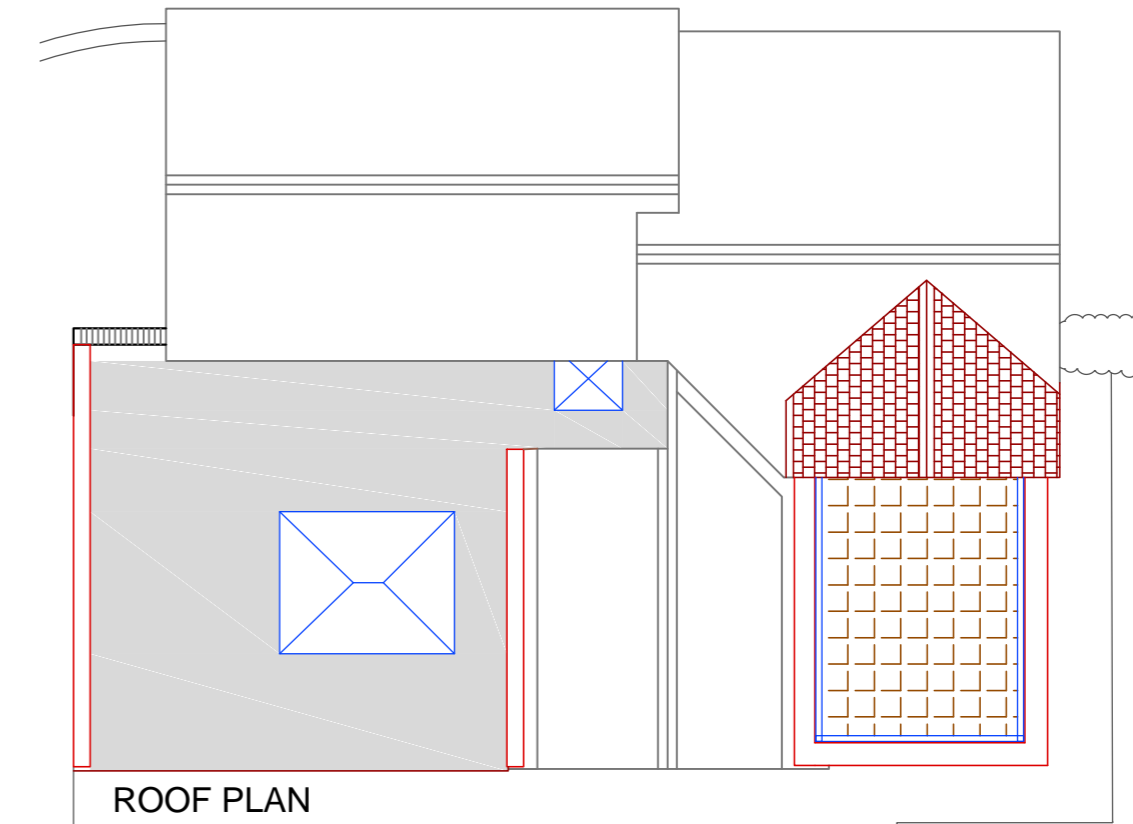

ROOF PLAN

|   |   |
|---|---|
|   |   |
| A | 2m-numbered Licensed OS map extracts removed 250721 |

Client:  
 MR M BLACKBURN  
 POST OFFICE COTTAGE  
 WROXETER, SHREWSBURY, SY5 6PH

Contract:  
 ALTERATIONS & EXTENSIONS

Title:  
 PROPOSED PLANS & ELEVATIONS

|                                 |                               |
|---------------------------------|-------------------------------|
| Scale:<br>1:100, 1250, 500 @ A2 | Date:<br>Drawn CSB<br>Checked |
|---------------------------------|-------------------------------|

**CSB Architects**

ASTWOOD BANK  
 WORCESTERSHIRE  
 B96 6DP



Telephone - 01527 893940 E-Mail - info@csbarchitects.co.uk

Drawing no. P-02

|                     |               |
|---------------------|---------------|
| Job no.<br>C2021-33 | Revision<br>A |
|---------------------|---------------|