

GENERAL NOTES

DO NOT SCALE THESE DRAWINGS
 These drawings are to be read in conjunction with all relevant contract documentation including Structural Engineer's drawings, details, & specifications where provided.
 Any discrepancies between these drawings and other documents / drawings are to be referred back immediately to CSB Architects
 The copyright both physical and intellectual lies with CSB Architects and the use and/or copying of these drawings or part of for purposes other than the project is forbidden unless confirmed in writing by CSB.




EAST ELEVATION (REAR)




NORTH ELEVATION




SOUTH ELEVATION

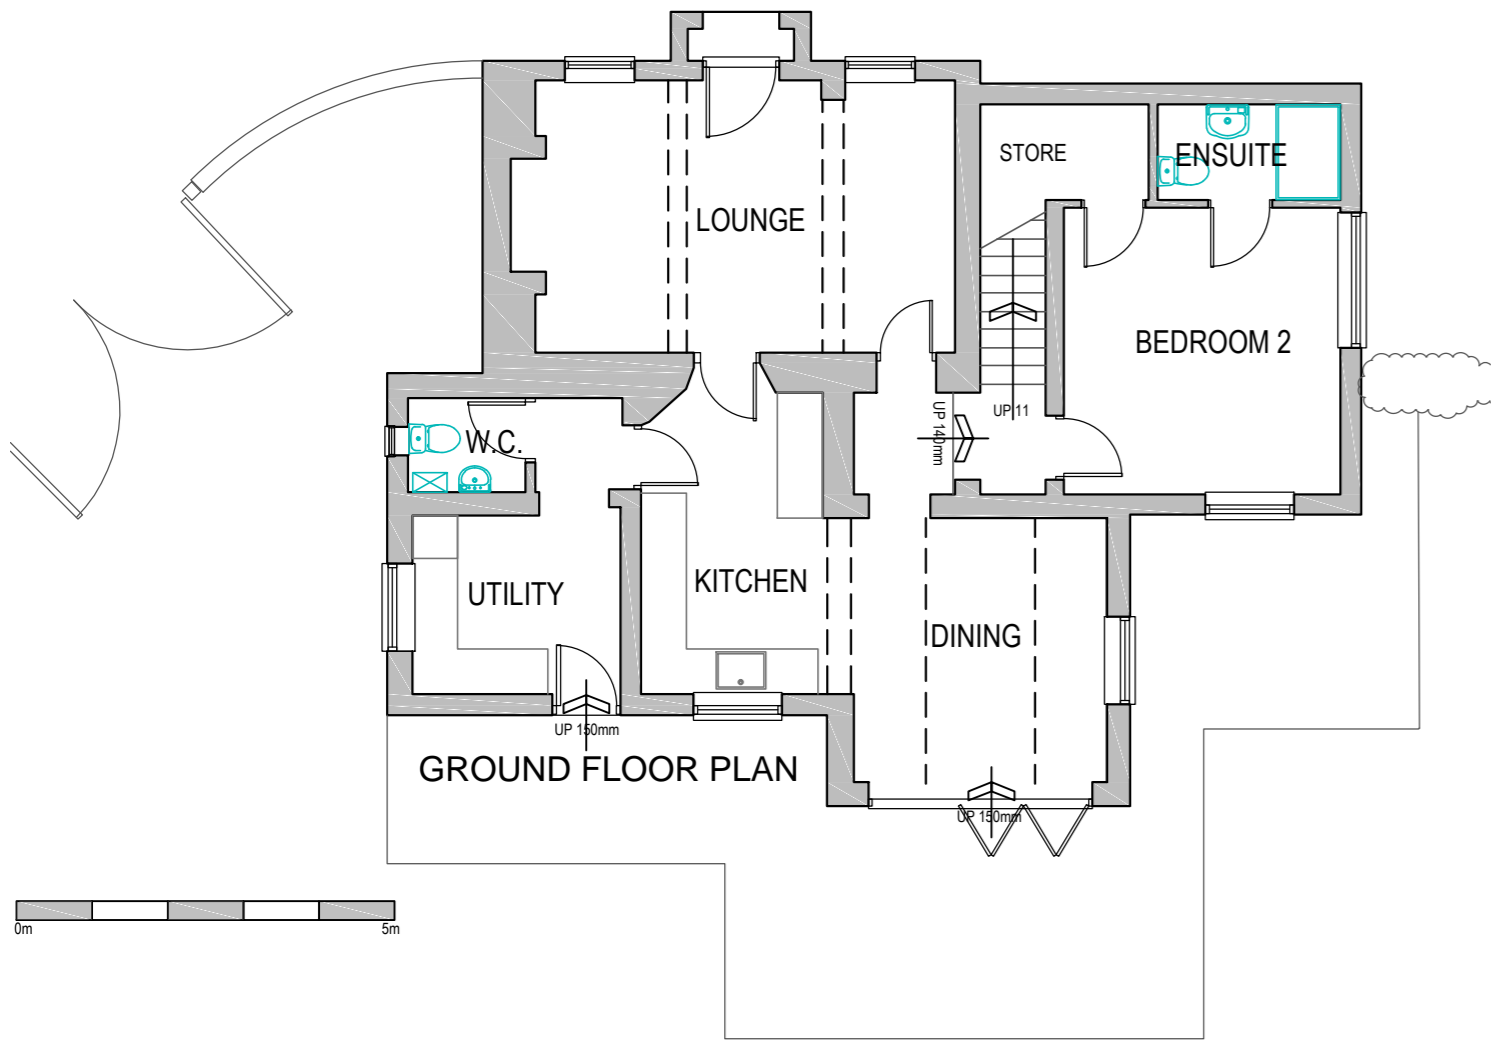

GROUND FLOOR PLAN

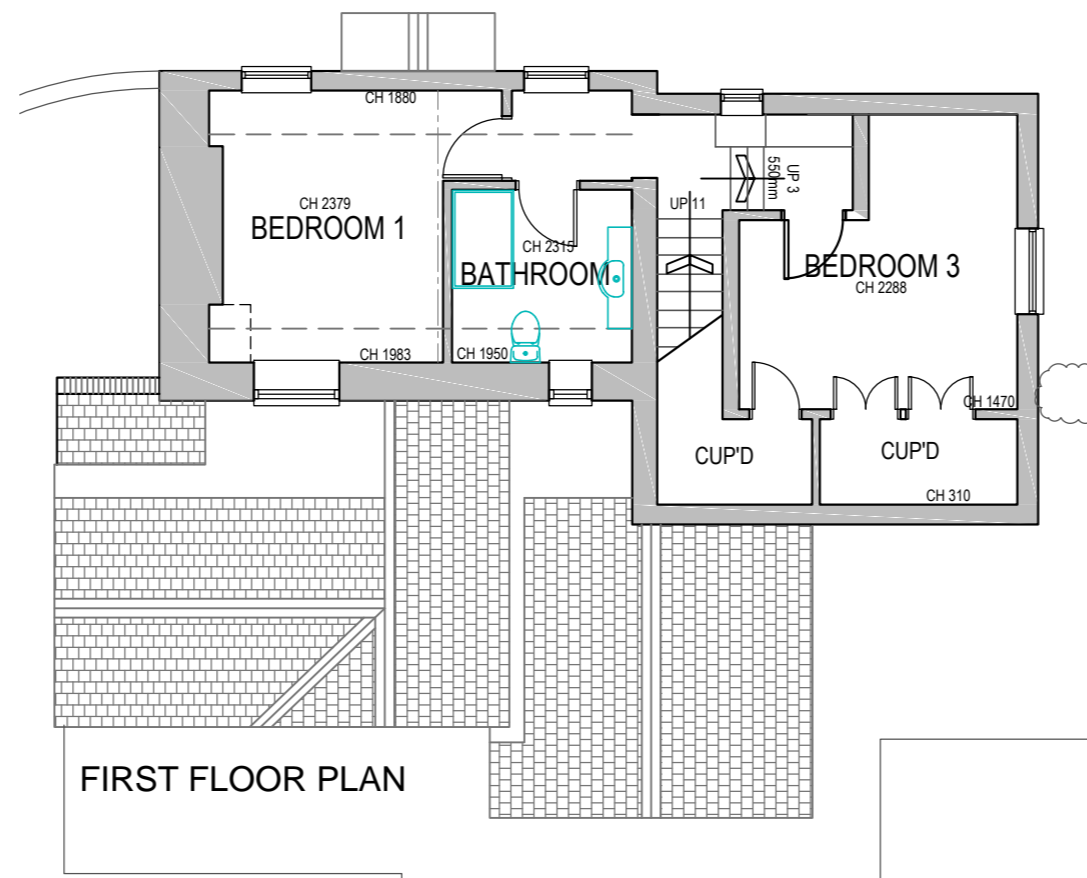

FIRST FLOOR PLAN

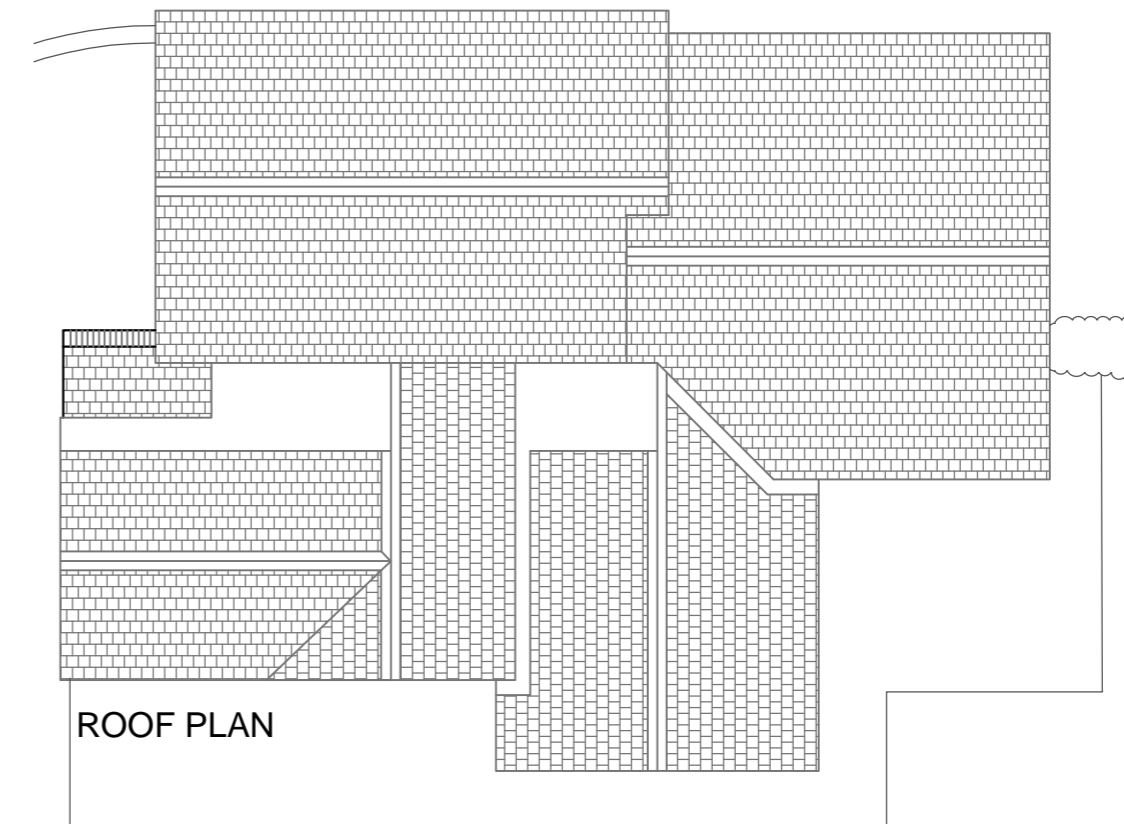

ROOF PLAN

Client:
 MR M BLACKBURN
 POST OFFICE COTTAGE
 WROXETER, SHREWSBURY, SY5 6PH

Contract:
 ALTERATIONS & EXTENSIONS

Title:
 EXISTING PLANS & ELEVATIONS

Scale: 1:100, @ A2
 Date:
 Drawn: CSB
 Checked:

CSB Architects

ASTWOOD BANK
 WORCESTERSHIRE
 B96 6DP

Telephone: 01527 80390 E-Mail: info@csbarchitects.co.uk



Drawing no. P-01

Job no. C2021-33	Revision A
------------------	------------