





North Elevation (Front)

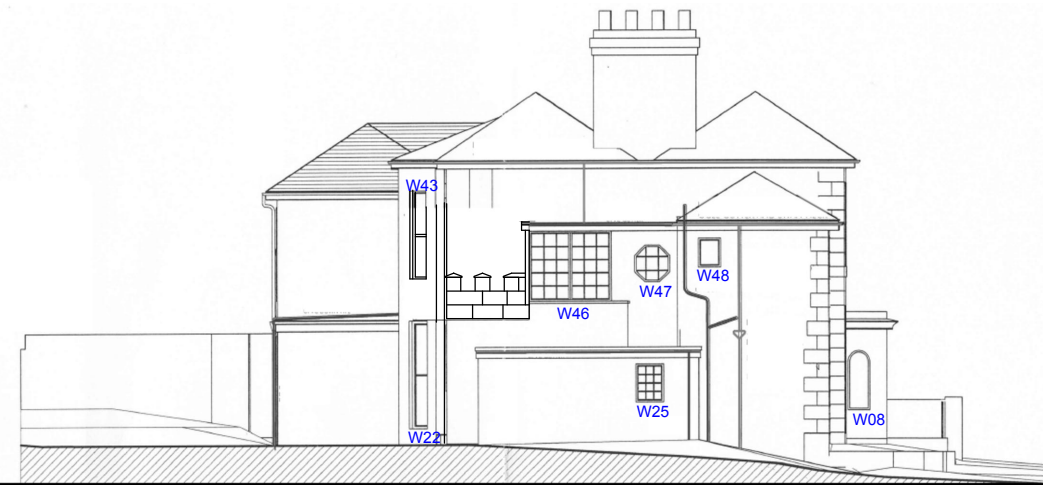


East Elevation (Side)



South Elevation (Rear)

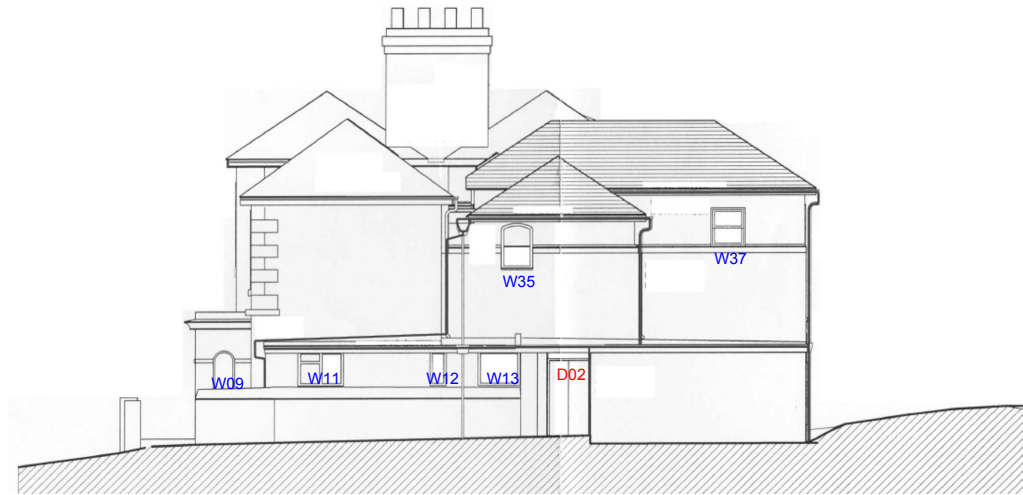

West Elevation (Side)

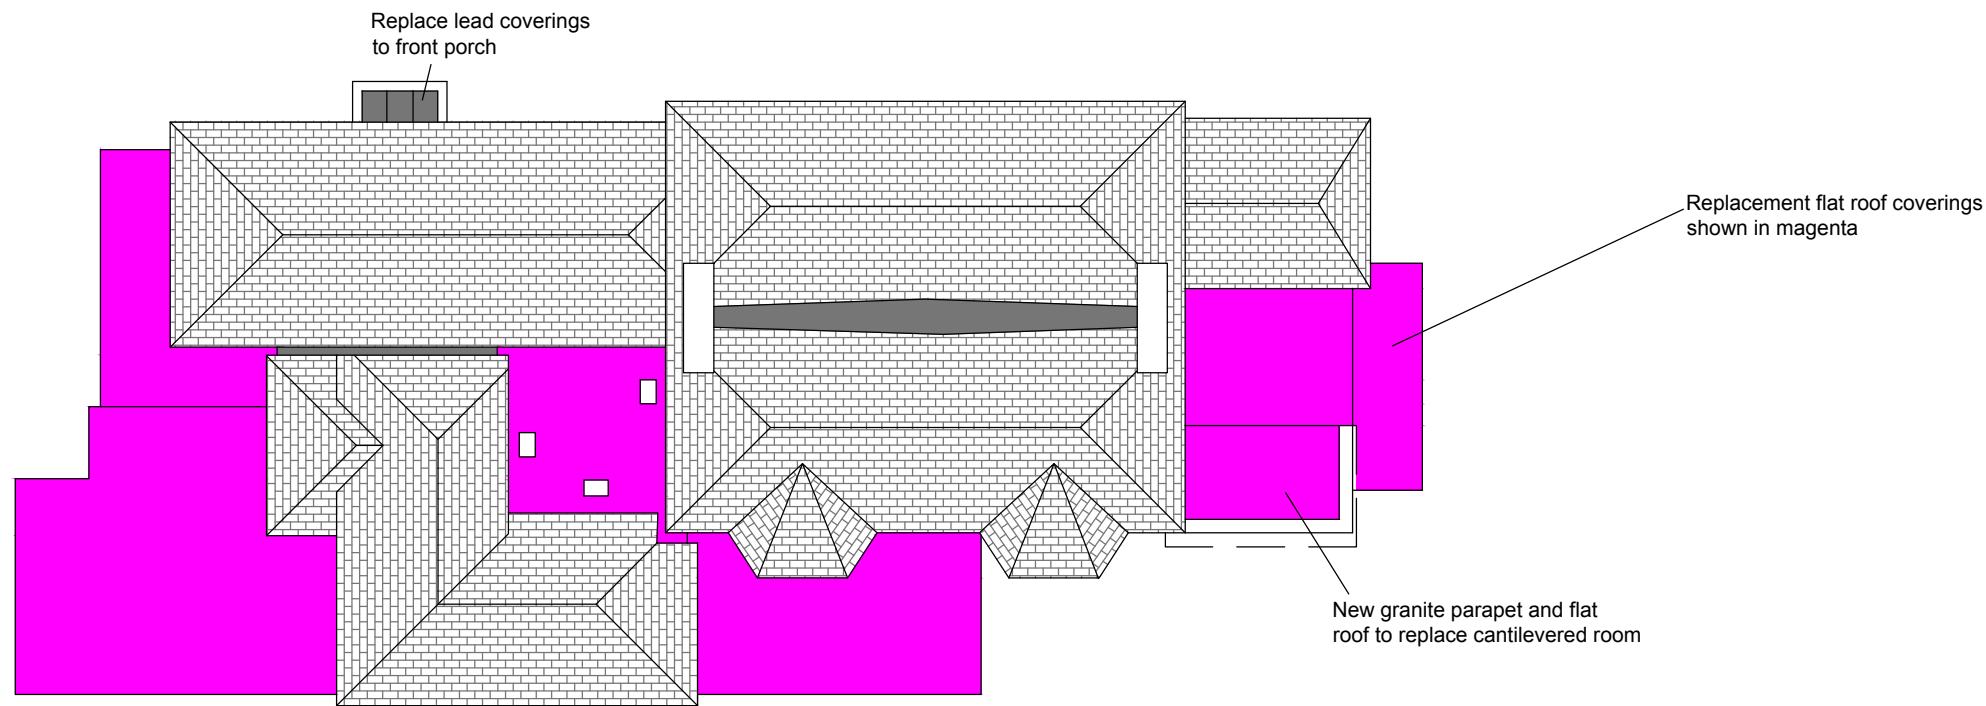

Roof Plan

Contractors must check all dimensions on site. Only figured dimensions are to be worked from. Discrepancies are to be reported immediately.

Rev	Date	Comment
A	10.12.20	Scale corrected to 1:200

**Atlantic**  
Building Consultants

Chartered Building Surveyors  
9 Penhale View  
Cubert, Newquay  
Cornwall, TR8 5FW  
Tel: 01637 622304  
Email: info@atlanticbuildingconsultants.co.uk

Project  
Camborne Community Centre  
22 South Terrace  
Camborne

Client  
Camborne Community Centre

Drawing Title  
Elevations & Roof Plan  
As Proposed

Scale. 1:200 @ A3

Drg No. ABC432-04A

File No. ABC432

Designed by	JDR	Drawn by	JDR
Date	Nov 2020	Rev	A

© This Drawing is the Copyright of Atlantic Building Consultants Ltd