

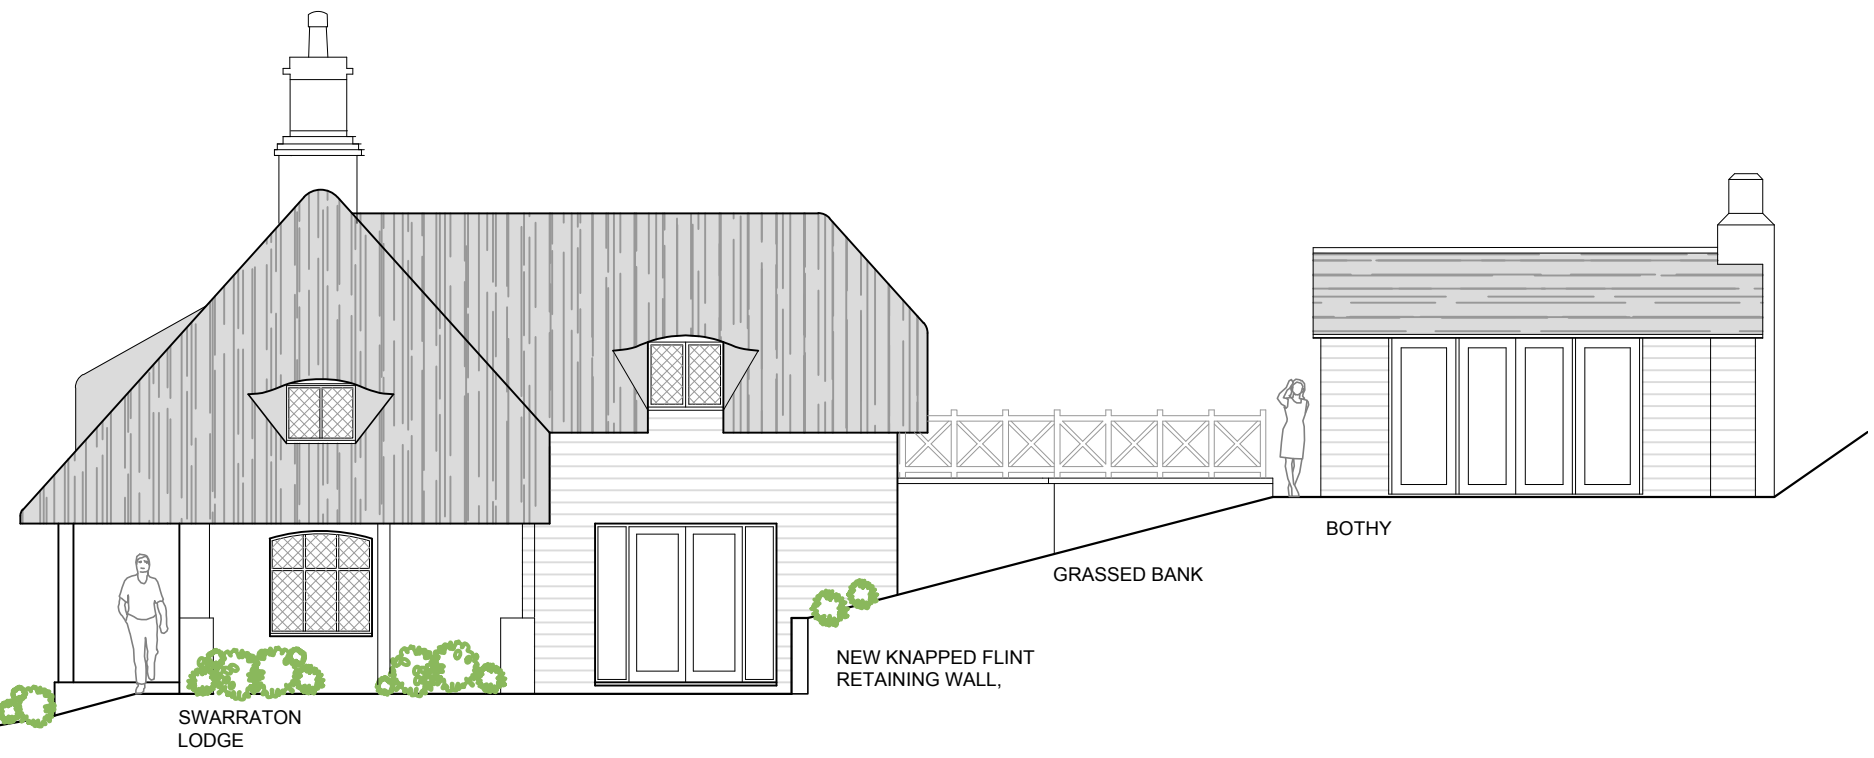


Notes  
 Report any discrepancies to the author.  
 This drawing is copyrighted to Temple Ford Design LTD.

 

**EAST ELEVATION and SITE CROSS SECTION**

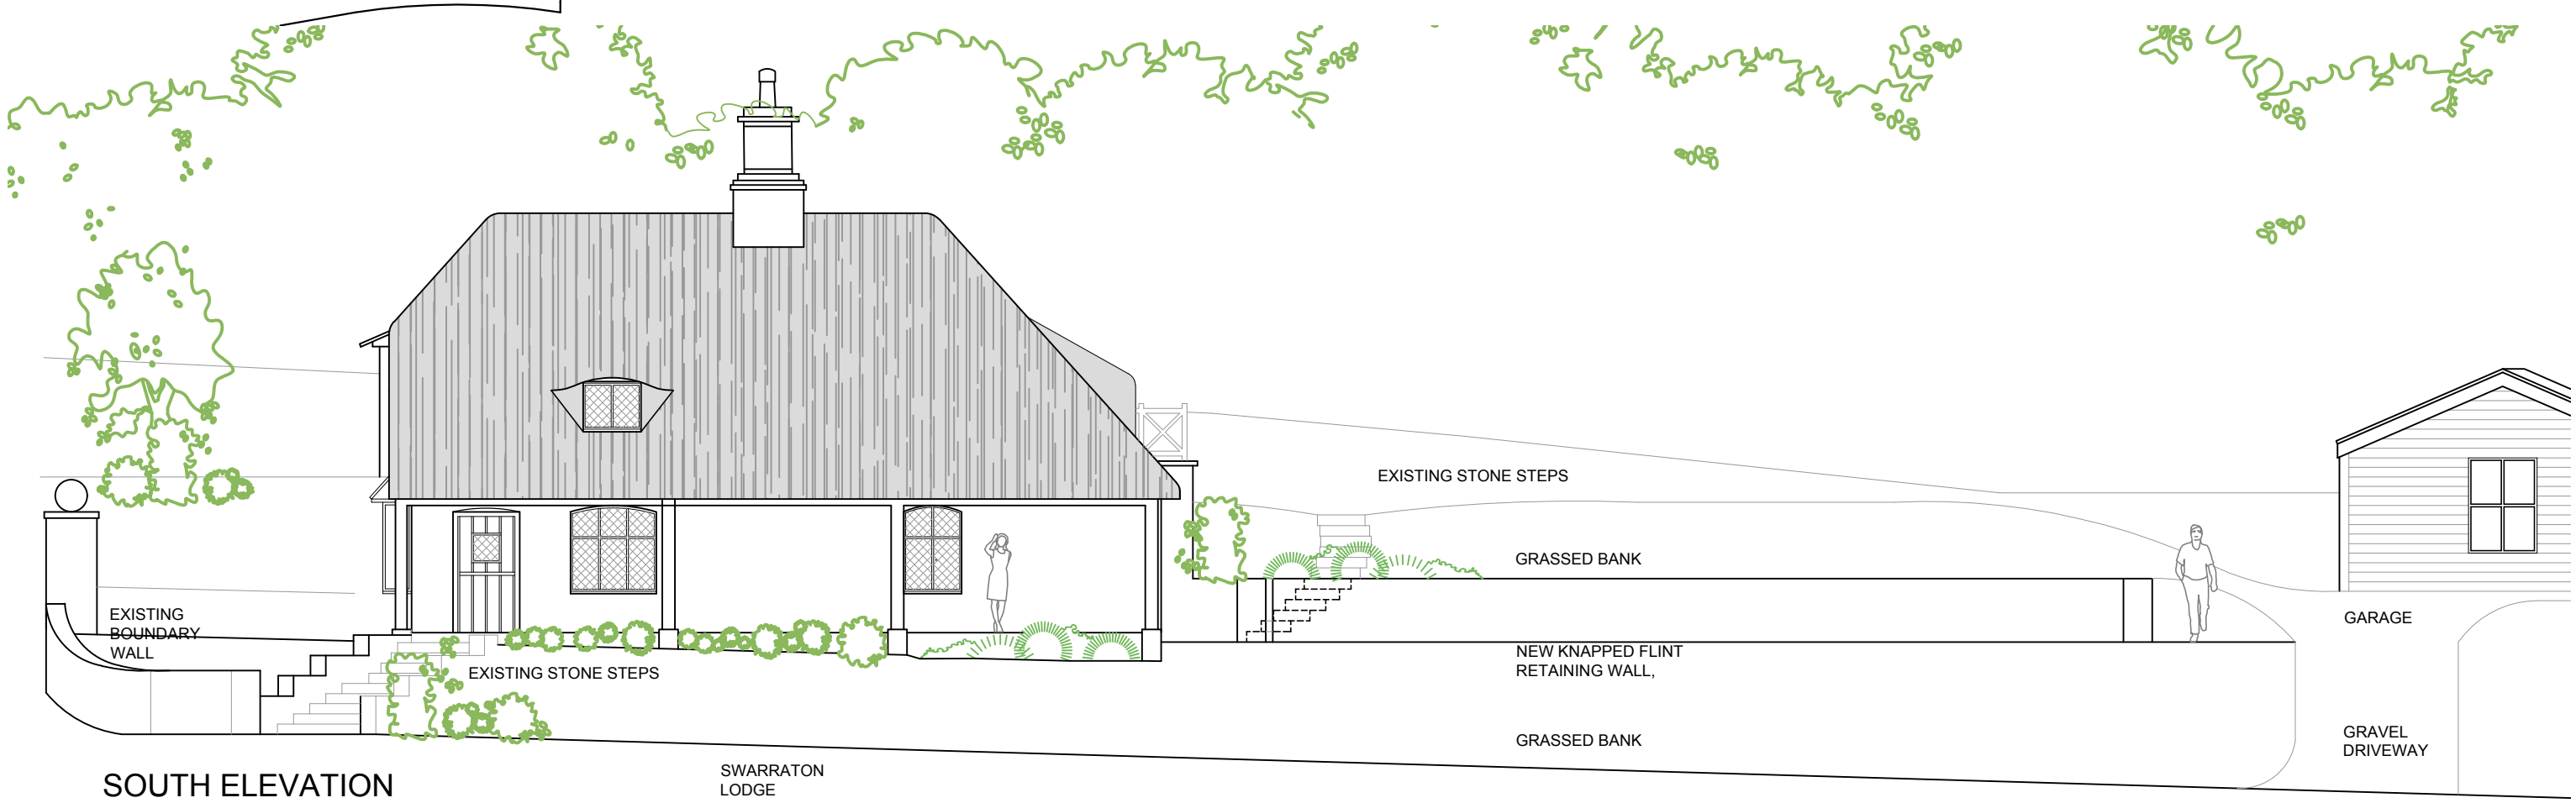

**SOUTH ELEVATION**

Revision Notes:		
Rev:	Date:	Description:
~	~	~

Date: November 2020

Scale @ A3: 1:100

Drawing Status:	Drawn:	Checked:
Design	dmm	mp

Project: Swarraton Lodge, Swarraton  
 Flint retaining wall

Drawing Title: Elevation and Section  
 As Existing

Client: Mr & Mrs Bounds  
 Swarraton Lodge

Project:	Dwg No:	Rev:
1935	D03	~

**Temple Ford Design Ltd**  
 architects

T 023 8027 6393  
 E templeforddesign@gmail.com W templeforddesign.co.uk