




REAR GARDEN ELEVATION

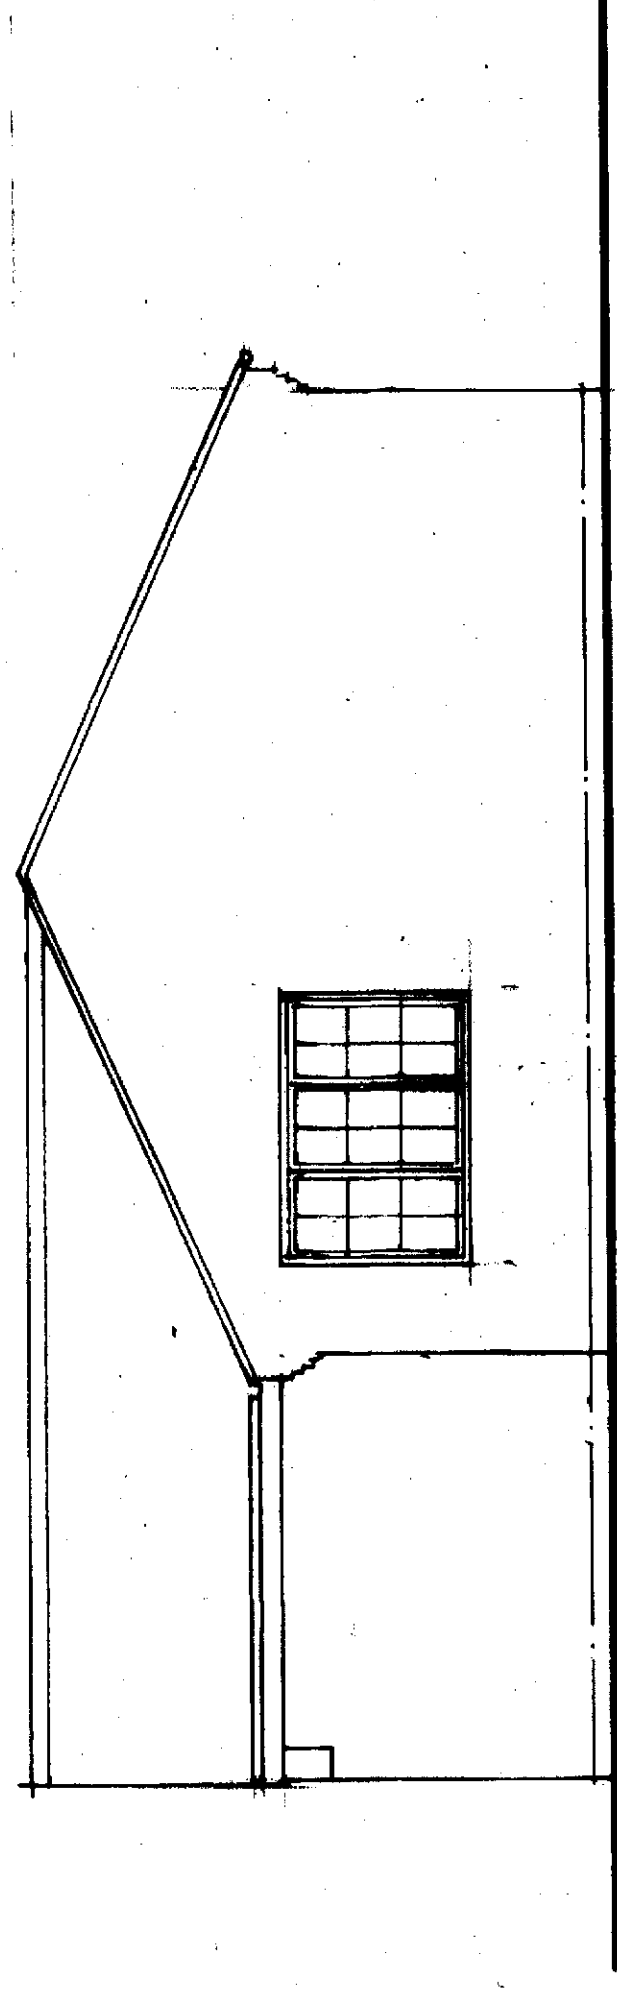


SIDE ELEVATION

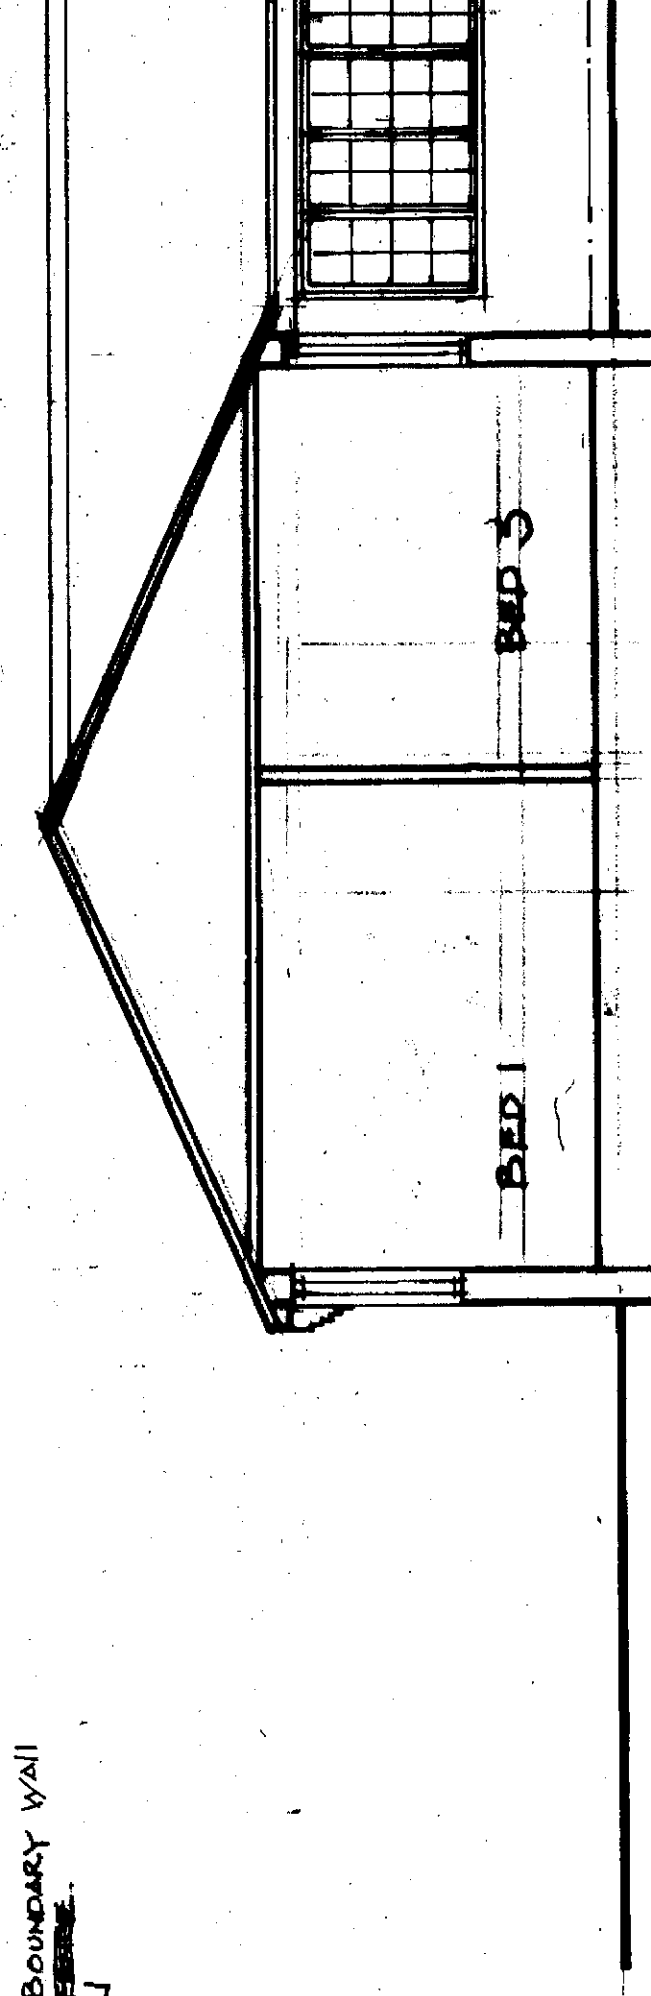

SECTIONAL ELEVATION A-A

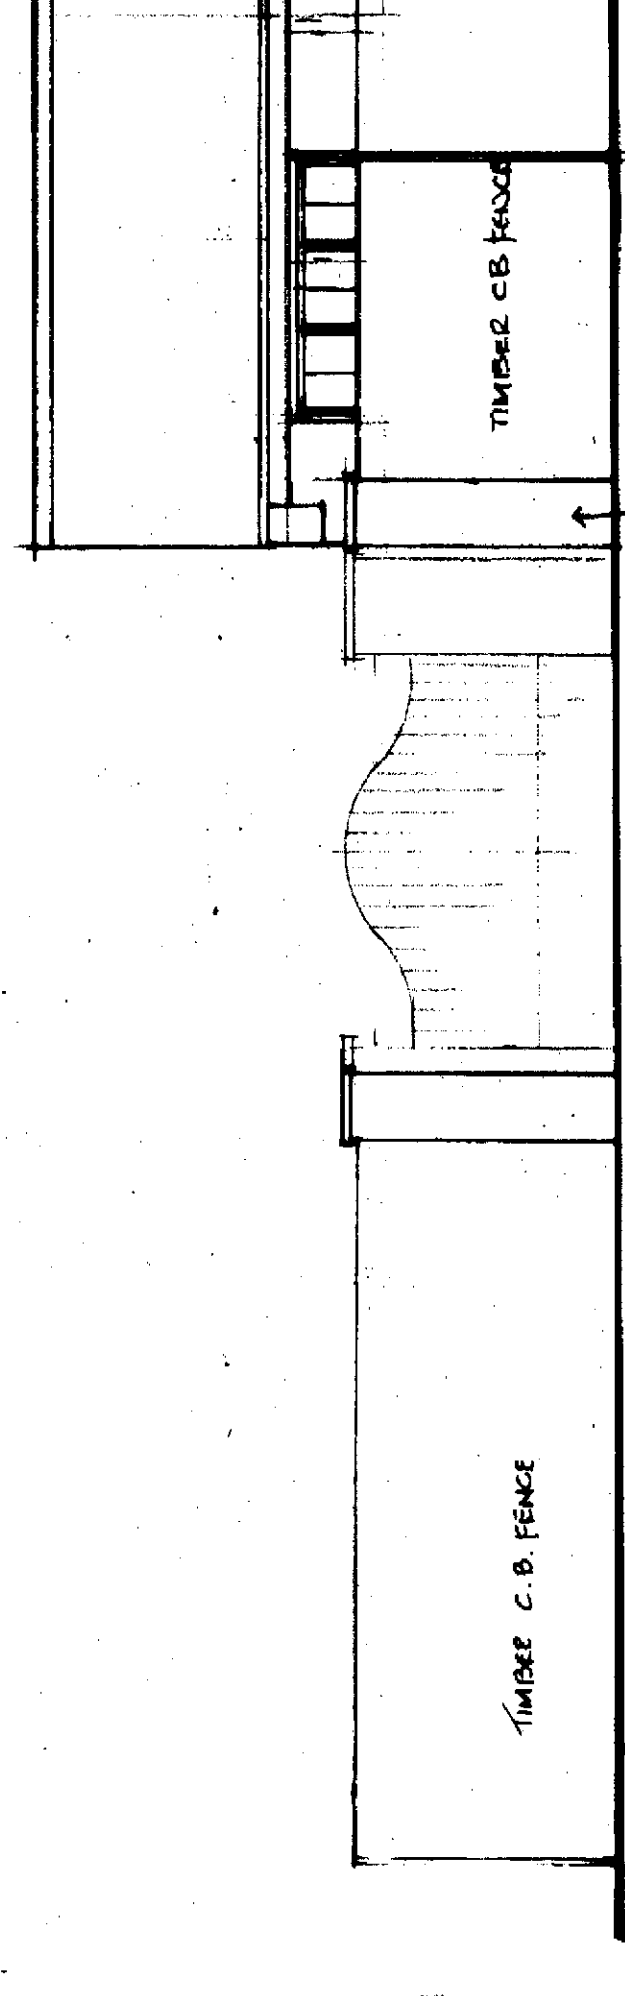

FRONT ELEVATION TO GULISTAN ROAD

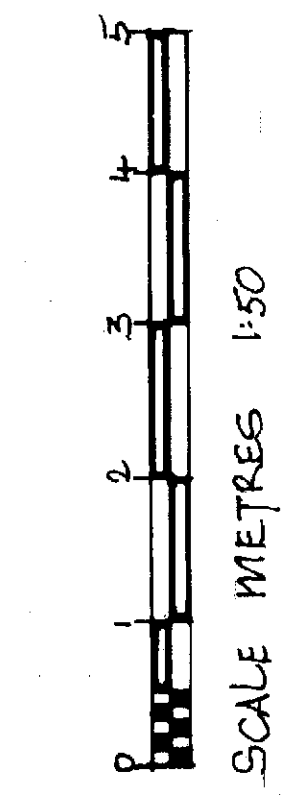

SCALE METRES 1:50

PROPOSED SINGLE STOREY EXTENSION TO REAR
 21 GULISTAN ROAD, LEAMINGTON SPA.
 NEW FRONT BRICKWALL & METAL GATE REPAIRING FENCE
EXISTING LAYOUT
 Dec. 2020 Scale 1:50 A1:11000/AS Proj. F. 20. 01