




Notes:
 All Dimensions must be checked on site and any discrepancies reported to the designer before any work commences. **DO NOT SCALE** from this drawing. This drawing is copyright of **fisher & associates ltd.** and may not be copied or printed without express written permission from **fisher & associates ltd.**

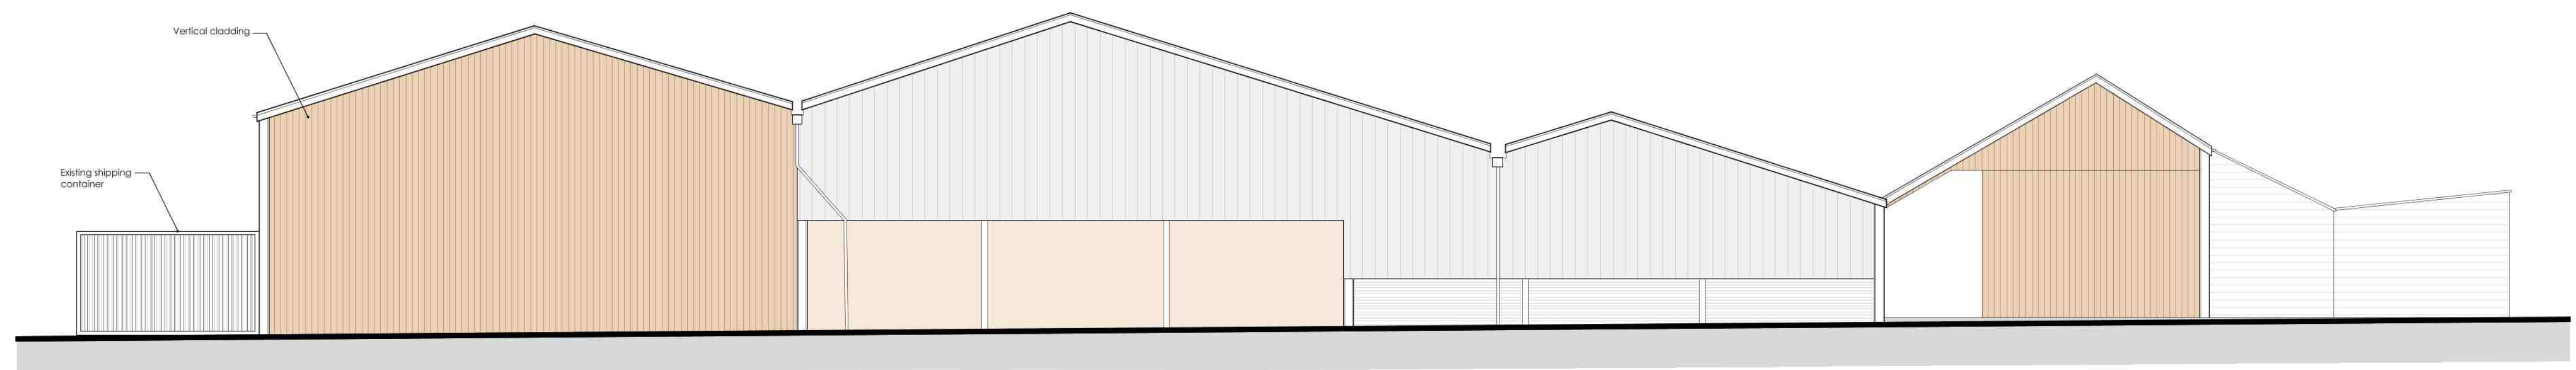

South Elevation
 Scale. 1:100

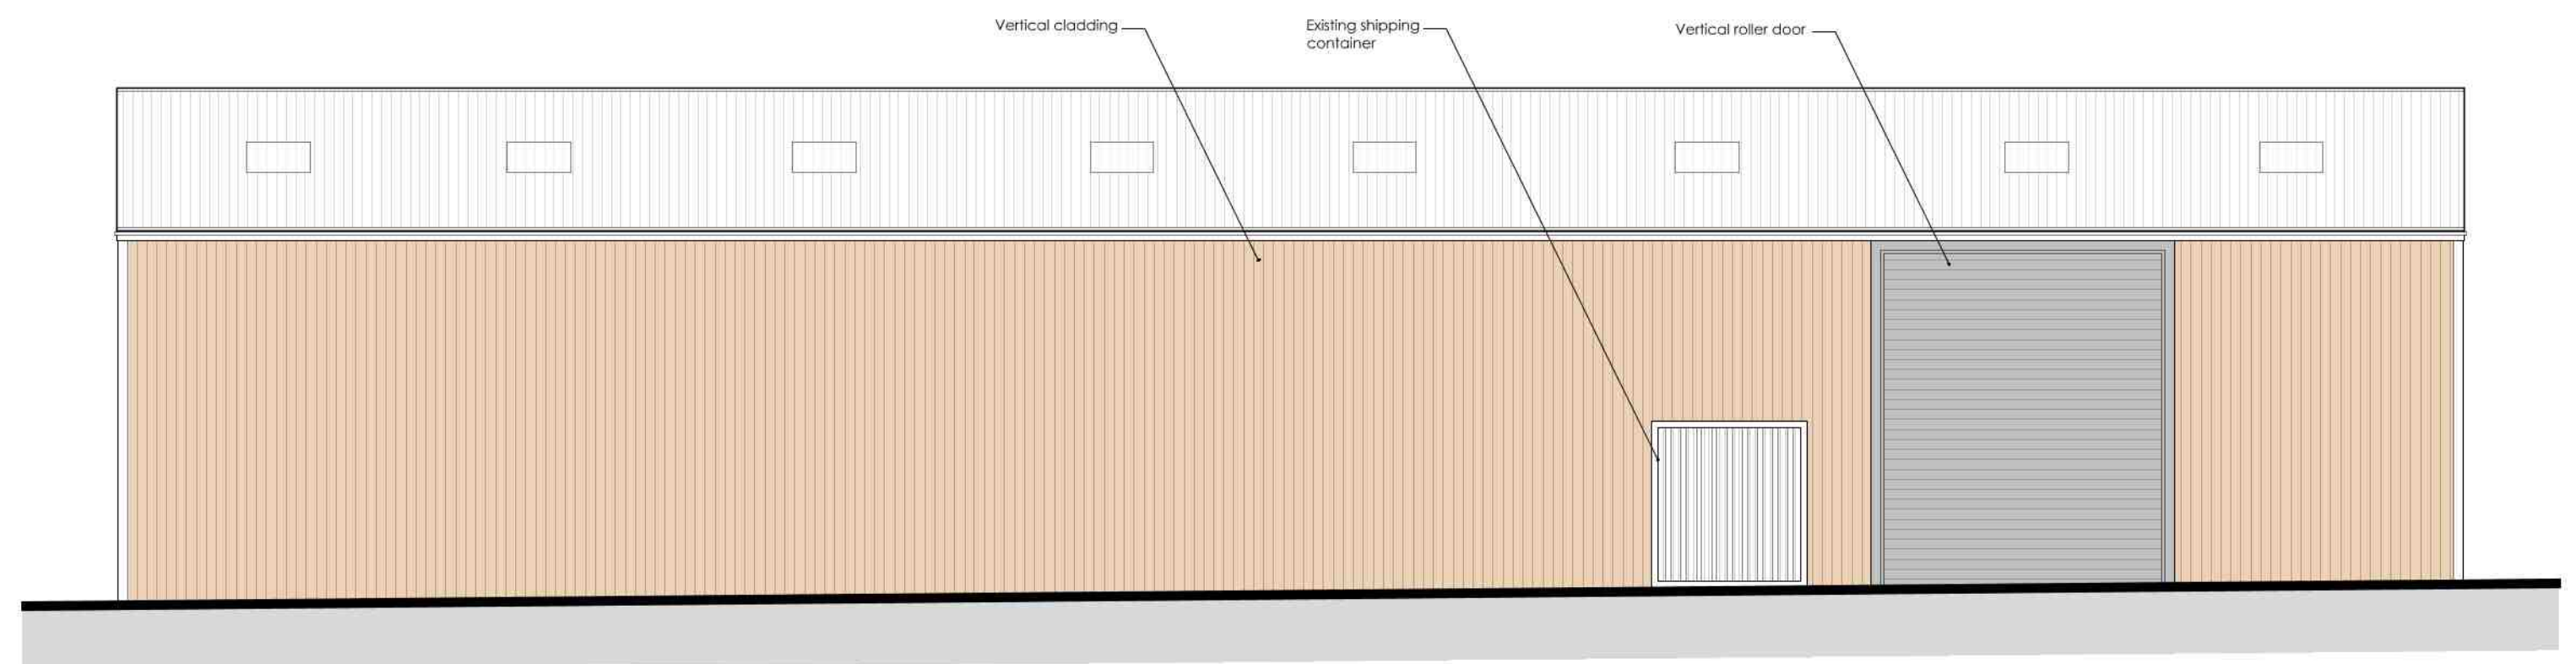

West Elevation
 Scale. 1:100

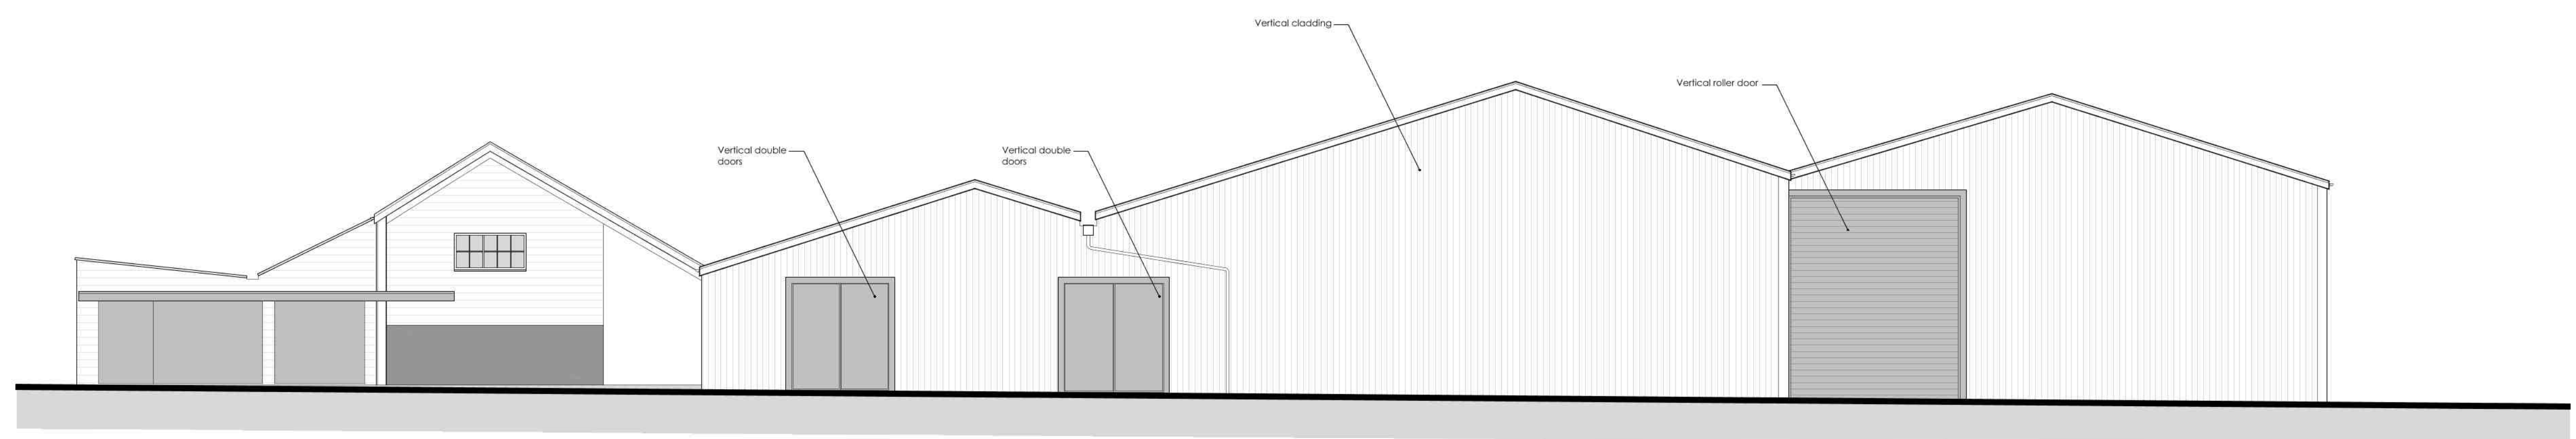

North Elevation
 Scale. 1:100



revision	amendment	date
A	Amended to suit planning officers	Nov20

Fisher Associates
 architecture • planning • design • interiors
 The Old Warehouse
 31 Durngate Street
 Dorchester Dorset DT1 1JP
 01305 261986
 office@fisher-associates.co.uk www.fisher-associates.co.uk
 scale: see dwg date: Nov 2020 drawn: d.j.puckett