



Notes:
 All Dimensions must be checked on site and any discrepancies reported to the designer before any work commences. **DO NOT SCALE** from this drawing. This drawing is copyright of **fisher & associates ltd.** and may not be copied or printed without express written permission from **fisher & associates ltd.**

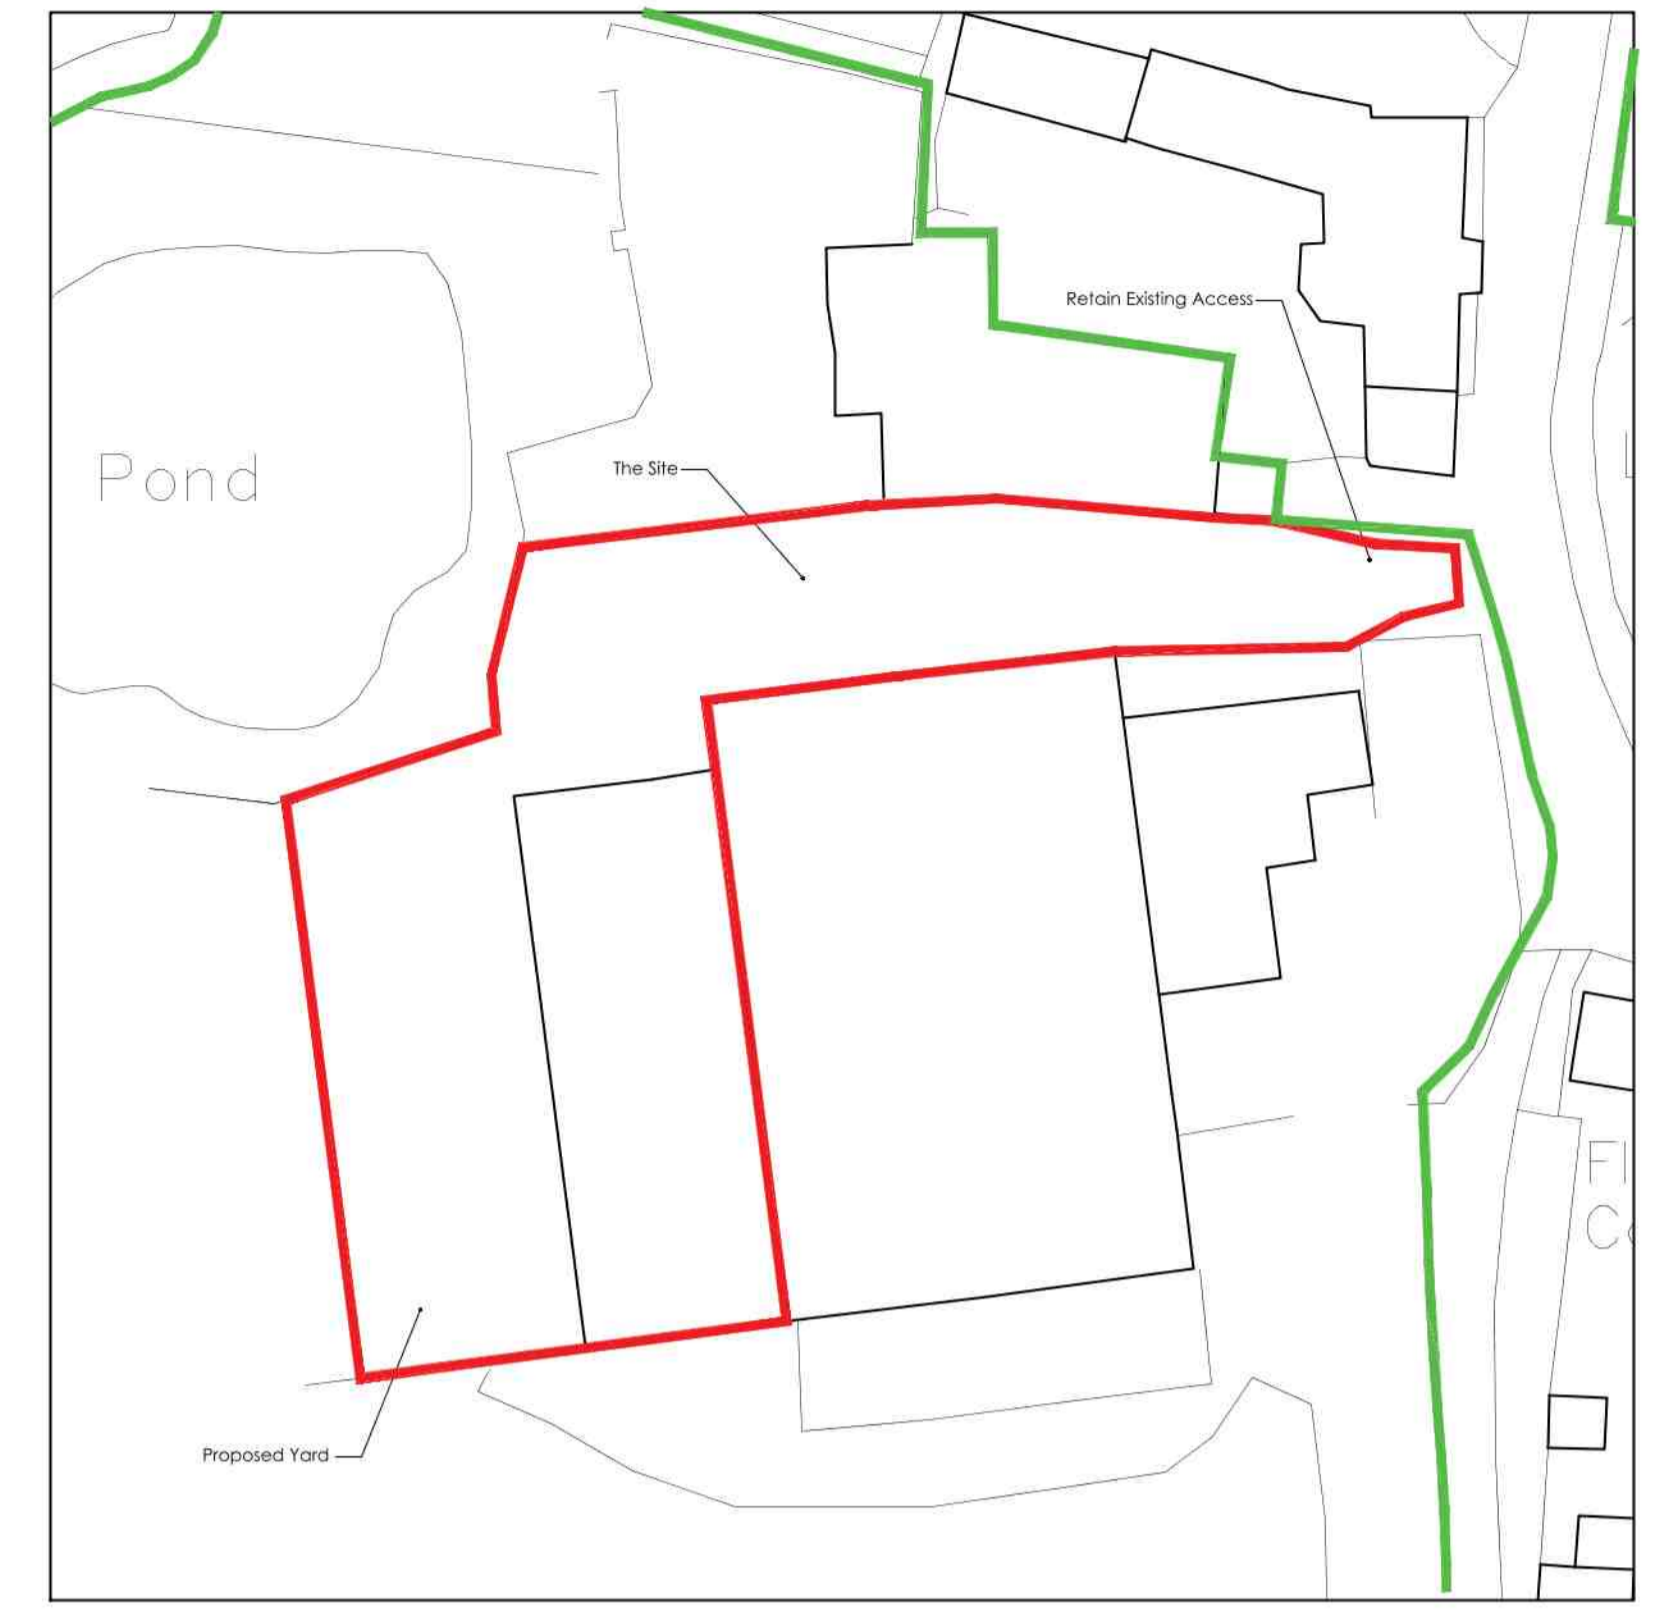


Block Plan
 Scale 1:500

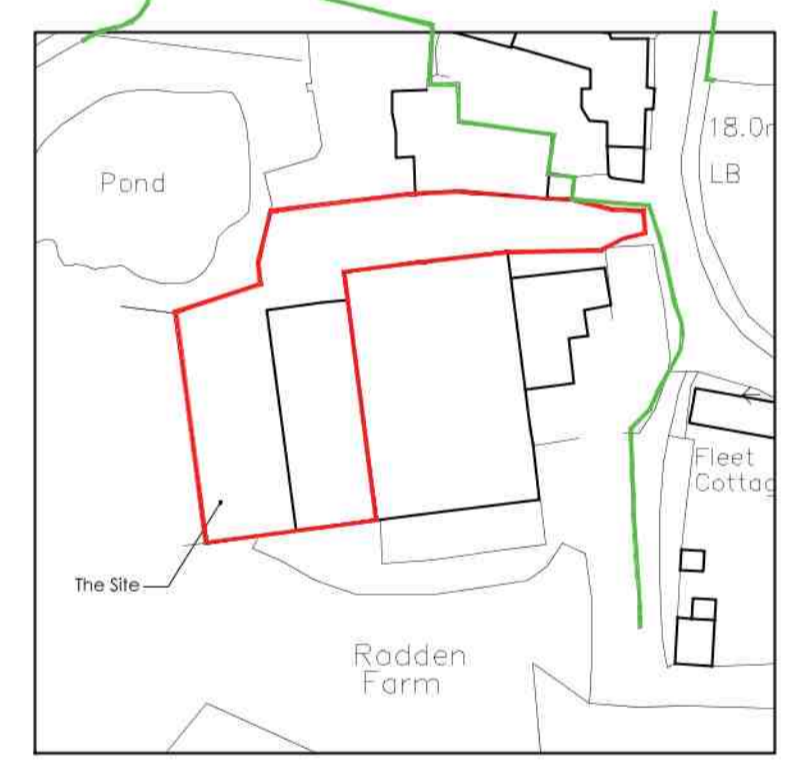

Location Plan
 Scale 1:1250

Site Plan
 Scale 1:200

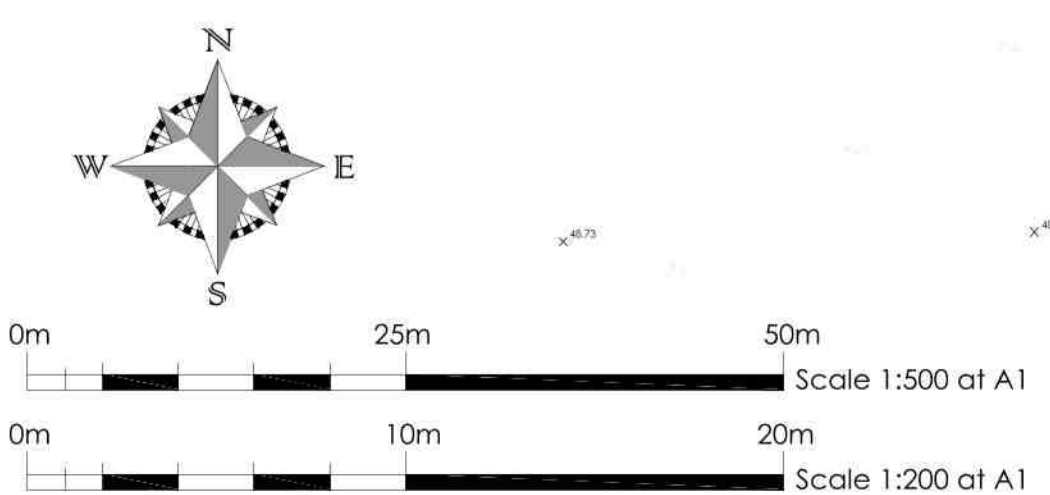

project:
 proposed alterations, Rodden Farm, Rodden, Weymouth

client:
 Work on Water Ltd.

drawing title:
 Existing Site Plan

drawing no:
 2008 - 01

rev:
 C

C	Amended to suit planning officers	Dec20
B	Amended to suit planning officers	Dec20
A	Amended to suit planning officers	Nov20
revision	amendment	date

Fisher Associates
 architecture • planning • design • interiors

The Old Warehouse
 31 Durngate Street
 Dorchester Dorset DT1 1JP
 01305 261986
office@fisher-associates.co.uk www.fisher-associates.co.uk

scale: see dwg date: Dec 2020 drawn: d.j.puckett