


Foundation Layout

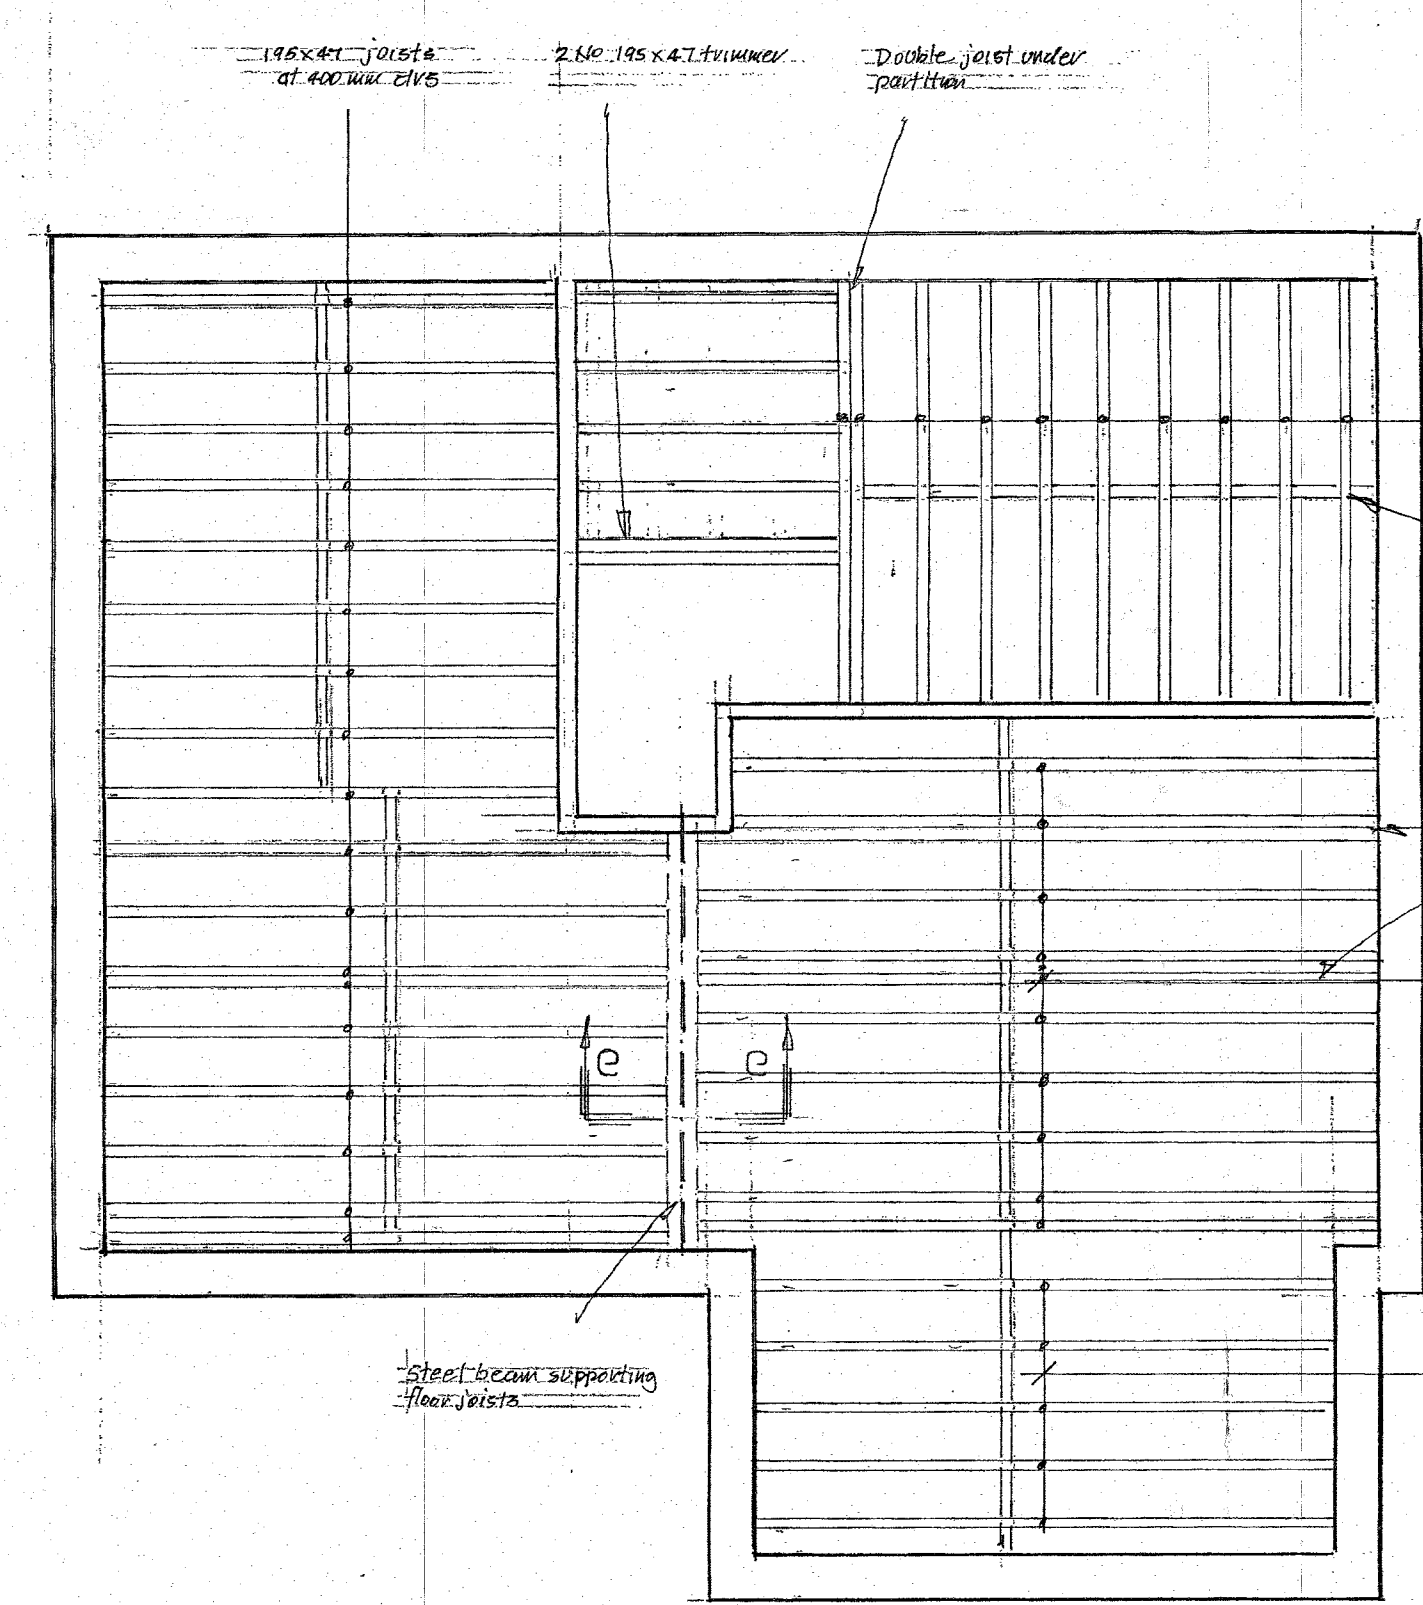

Plan First Floor Joists

30x60 galvanised metal
straps fixed to walls
3 on each slope of
pitched roof at max. 200mm
c/c. Provide hoops between
trusses. Straps to be turned
down into cavity

Stepped concrete trench
fill foundations with low
density aggregate
Steps to be 215mm

30x60 galvanised metal
straps fixed to be trussed
at ceiling level max. 200mm
c/c. Provide hoops between
trusses. Straps to be turned
down into cavity

195x47 joists at
400mm c/c's


All rafters to have either
spanning beam or solid
strutting at mid span

Double joist under
partition

195x47 joists at
400mm c/c's

195x47 joists at
400mm c/c's

3 metal levels on south west
& north east elevations

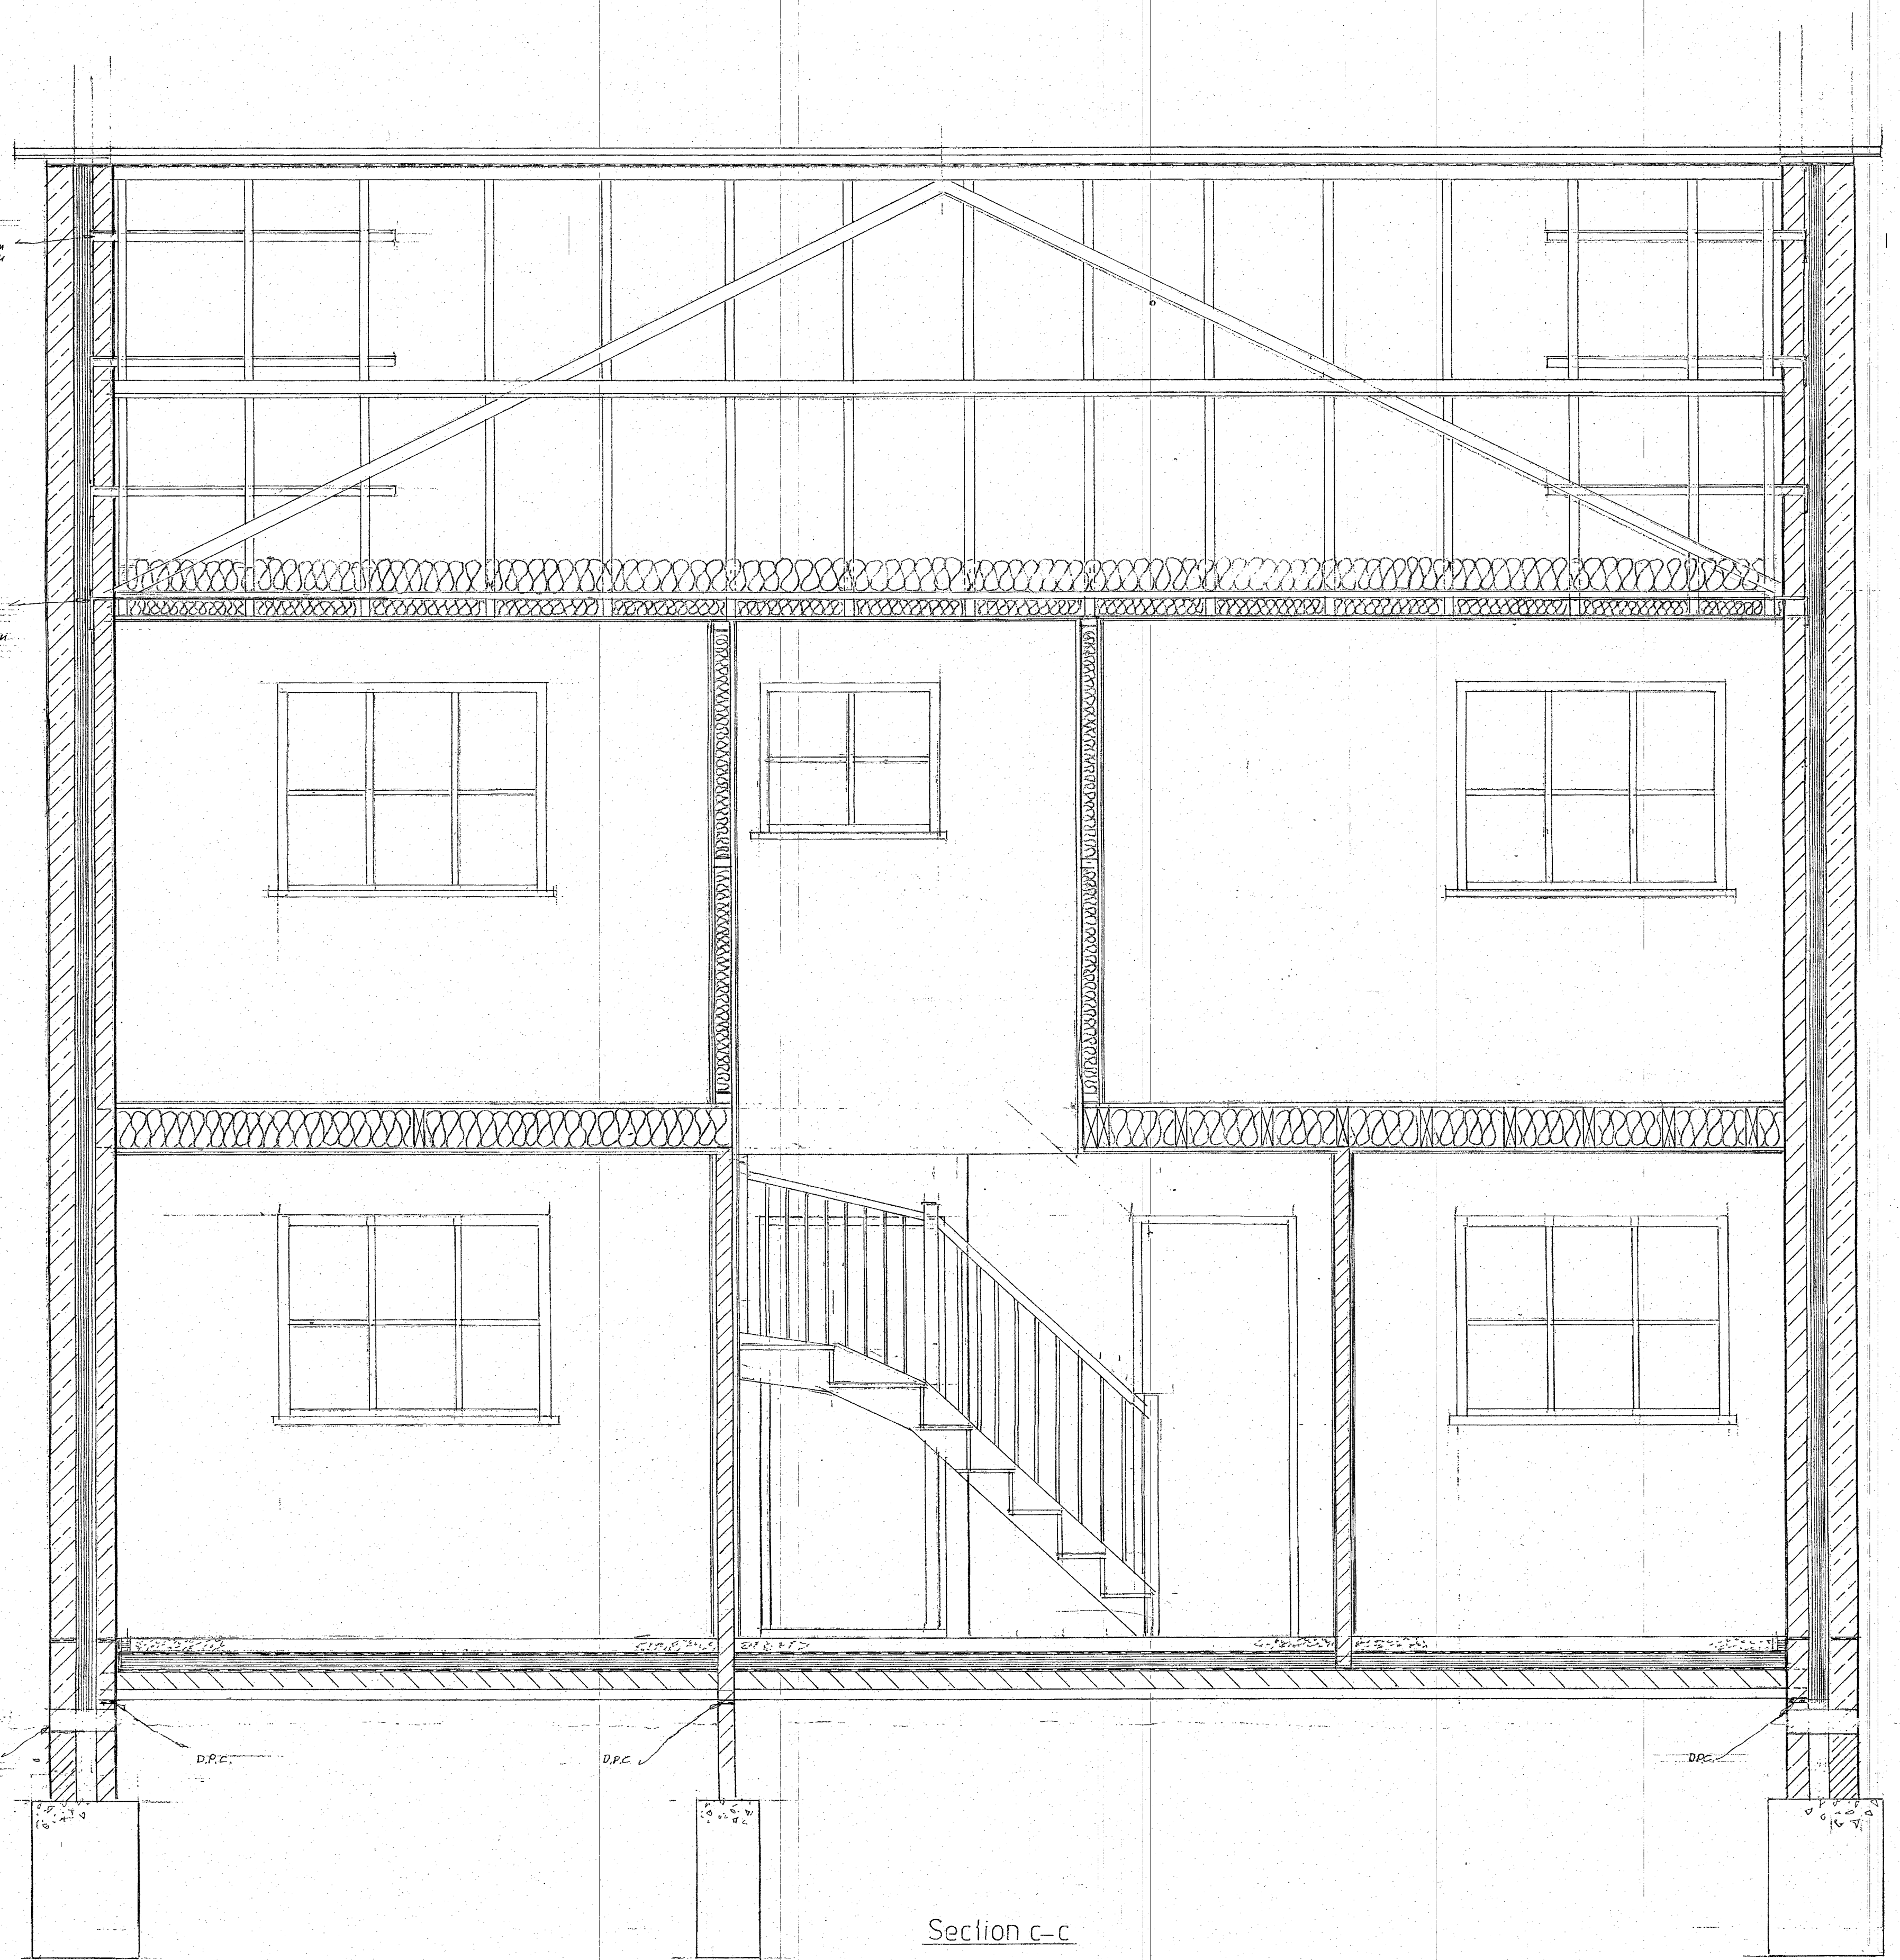

Section c-c

Notes
To read in conjunction with the specification

<p>Gordon Jones</p> <p>Mill Cottage, Horsington, Somerset, 0963-70626</p>	<p>TITLE Equinox Foundation Layout & Plan of First Floor Joists</p>	<p>CLIENT Mr & Mrs Keridge, Methoed, Obern Road, Shepton Mallet DT9 3RX</p>
	<p>SCALES 1:50, 1:20</p>	<p>DRAWING NO 244/a</p>
	<p>DATE 10-06-2020</p>	<p>REVISION</p>
	<p>DATE 10-06-2020</p>	