

Scale 1:100
0 1 2 3 4 5m




Datum 26.00m

North Elevation




Datum 26.00m

South Elevation

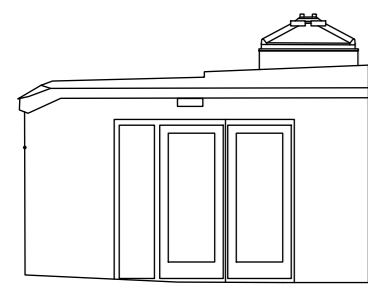

Datum 26.00m

North Elevation - Courtyard

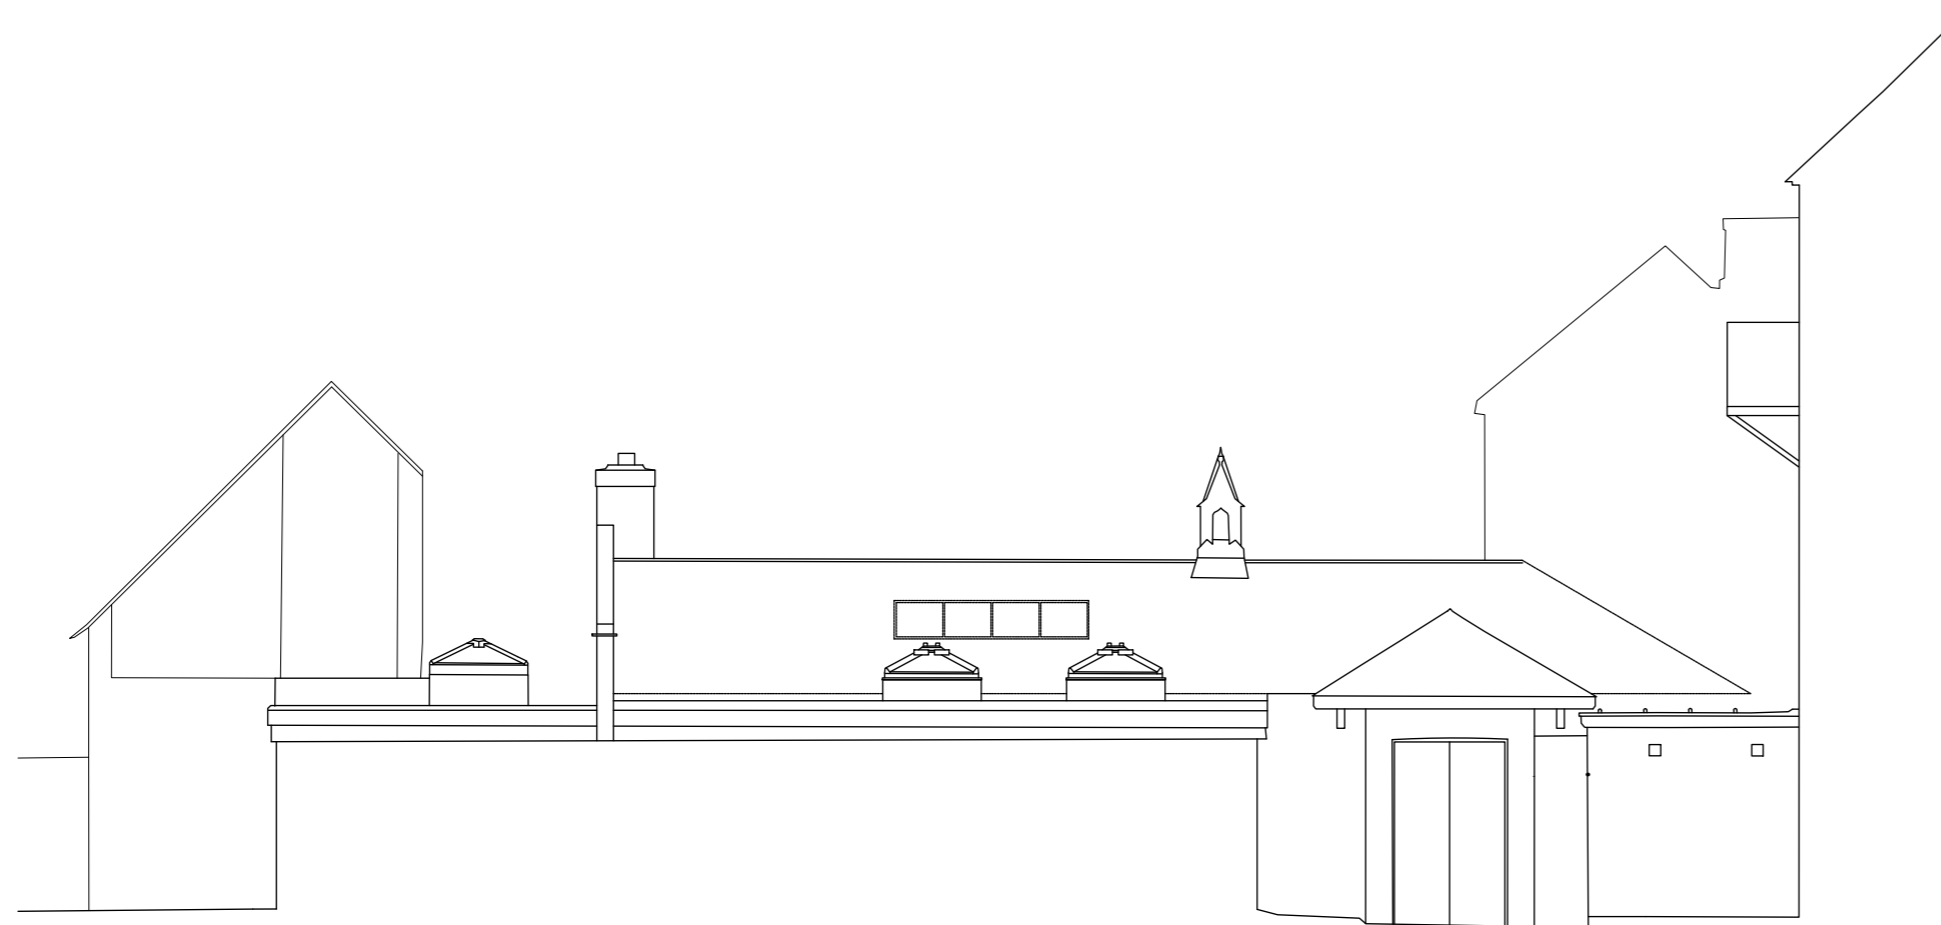

Datum 26.00m

East Elevation - Courtyard



Datum 26.00m

West Elevation - Courtyard

L F WEBB & PARTNER

58 Broad Street
Lyme Regis
Dorset DT7 3QF

t 01297 442678

www.lfwebb.co.uk

Project
Rear of Lyme Regis Post Office
(Formerly Penny Black Cafe)

Title
Existing Elevations

Drawing status:

Planning

Scale
1:100 (@ A2)

Date
October 2020

Drawing No.
1505.002

Rev.