


**Location Plan**

Scale 1:1250

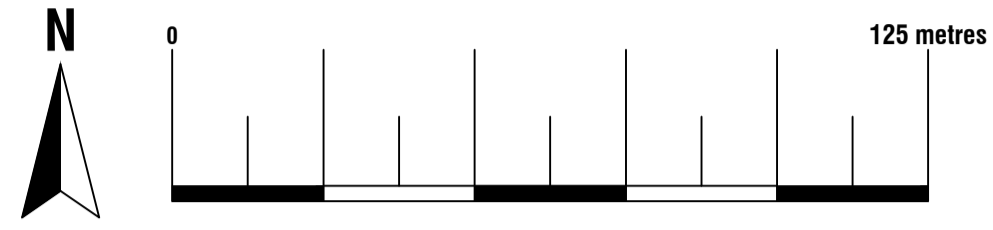


Licence No: 100047474



**Existing Block Plan**

Scale 1:500


Licence No: 100047474

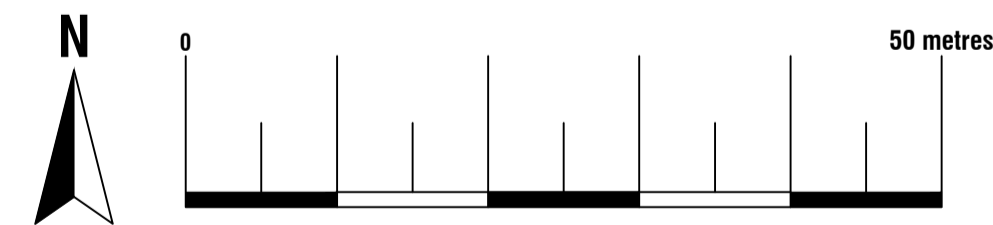

**Proposed Block Plan**


Scale 1:500

Licence No: 100047474

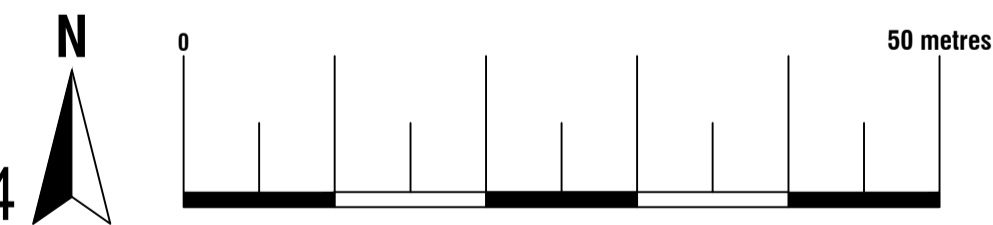


74 Cardiff Road, CF15 7QE • Enquiries@ArkiPlan.co.uk


<b>Site</b>	14 St James Park, Higher Street Bardpole, Bridport, Dorset DT6 3UR	<b>Date</b>	26.11.2020
		<b>Sheet</b>	20-0908 D01 Rev 0
		<b>Job</b>	Loft Conversion
		<b>Scale</b>	As Shown@A1
		<b>Title</b>	As Shown

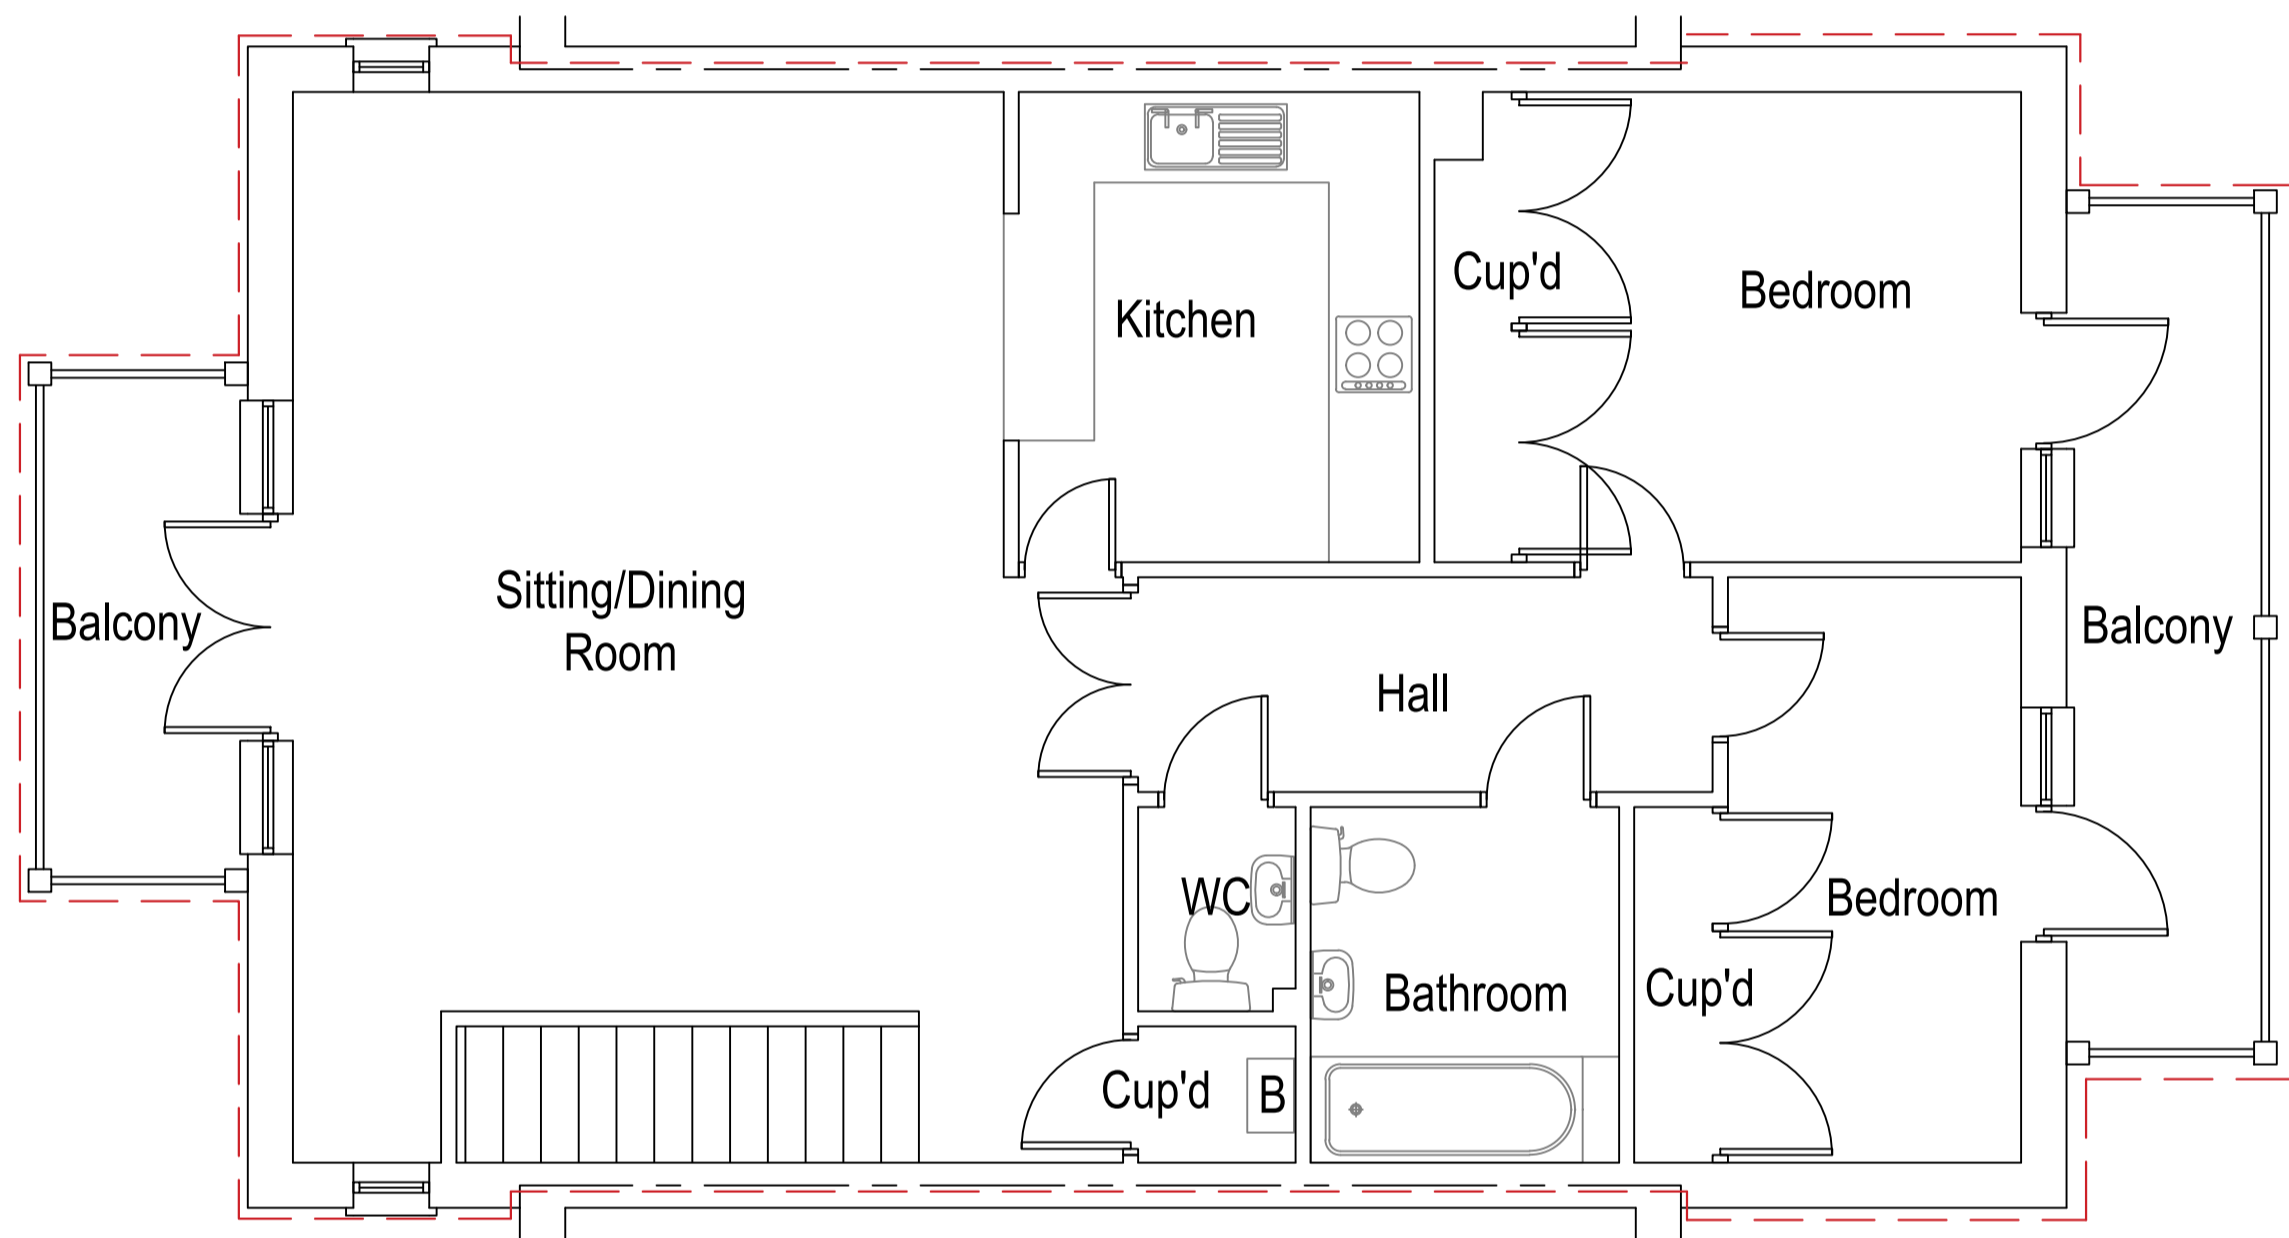


**Existing First Floor Plan**  
Scale 1:50

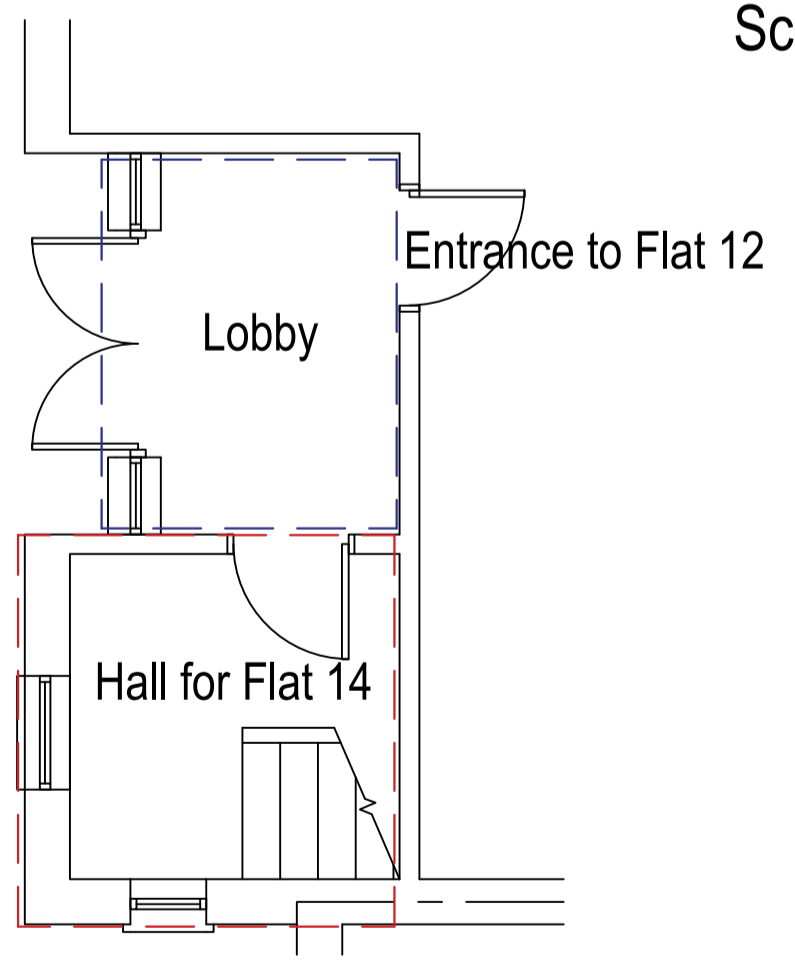


**Existing Ground Floor Plan**  
Scale 1:50

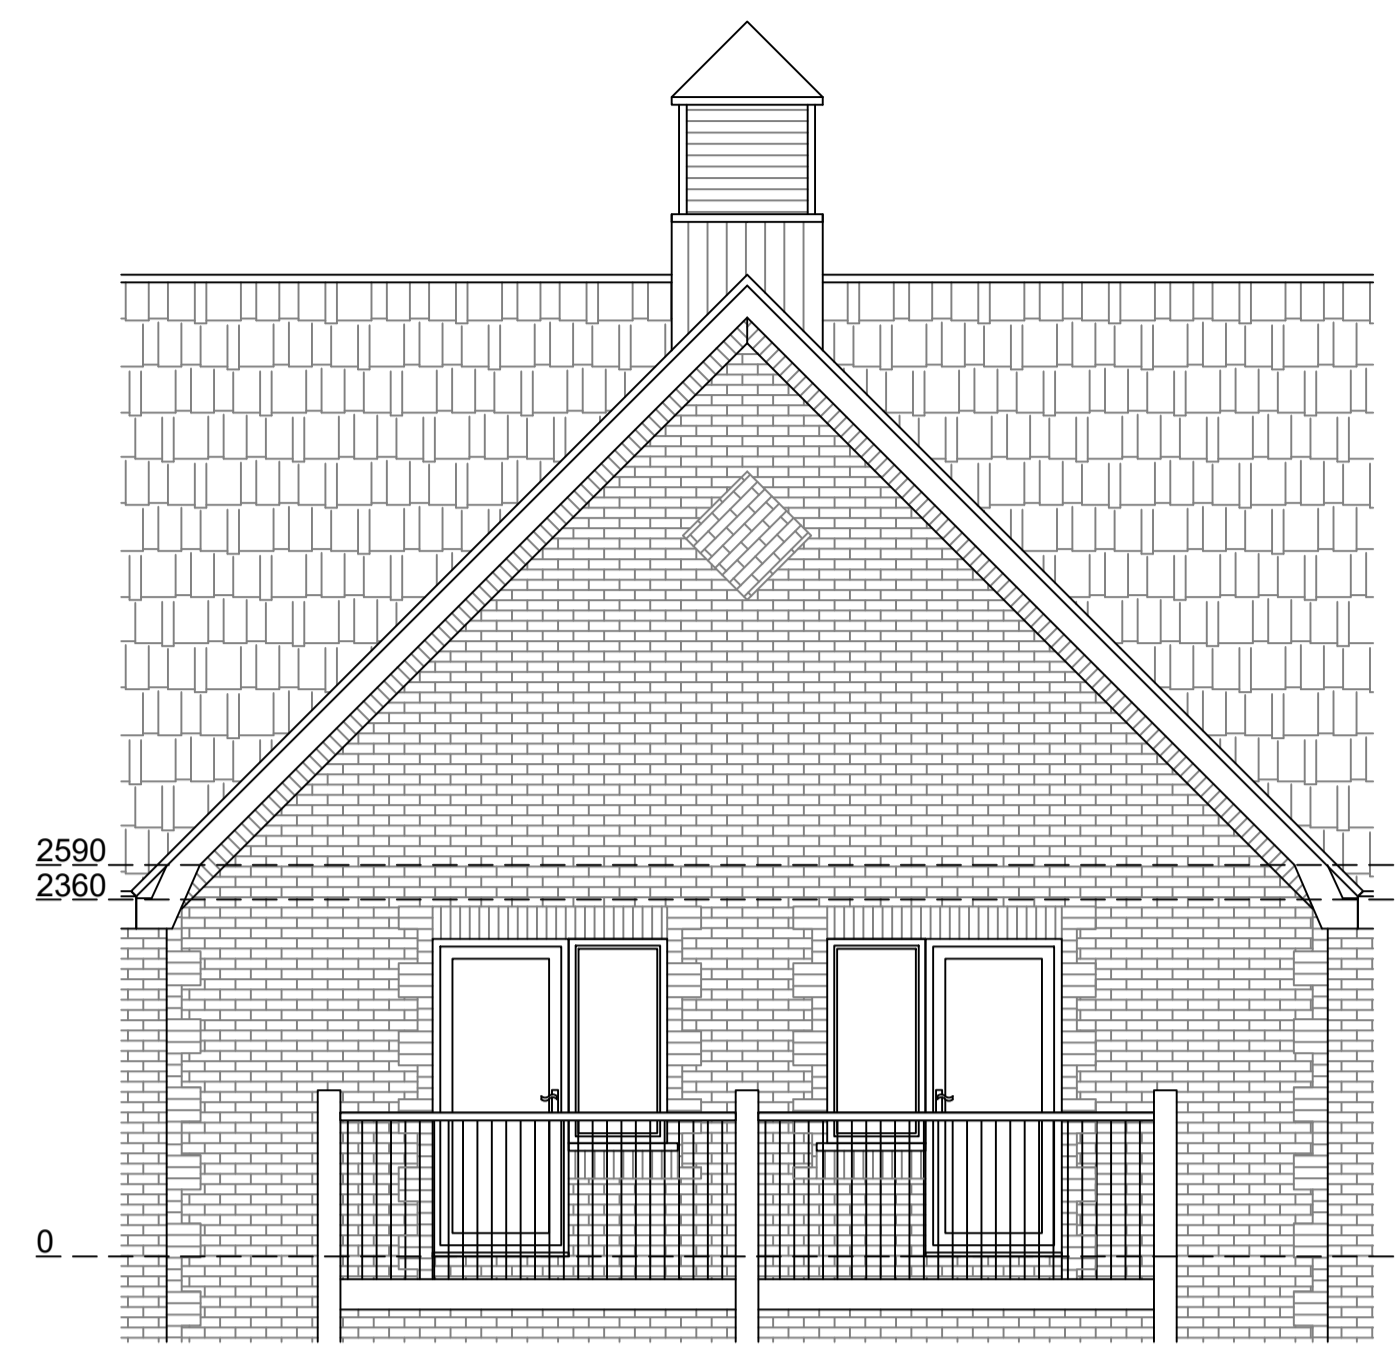


**Existing East Elevation**  
Scale 1:50

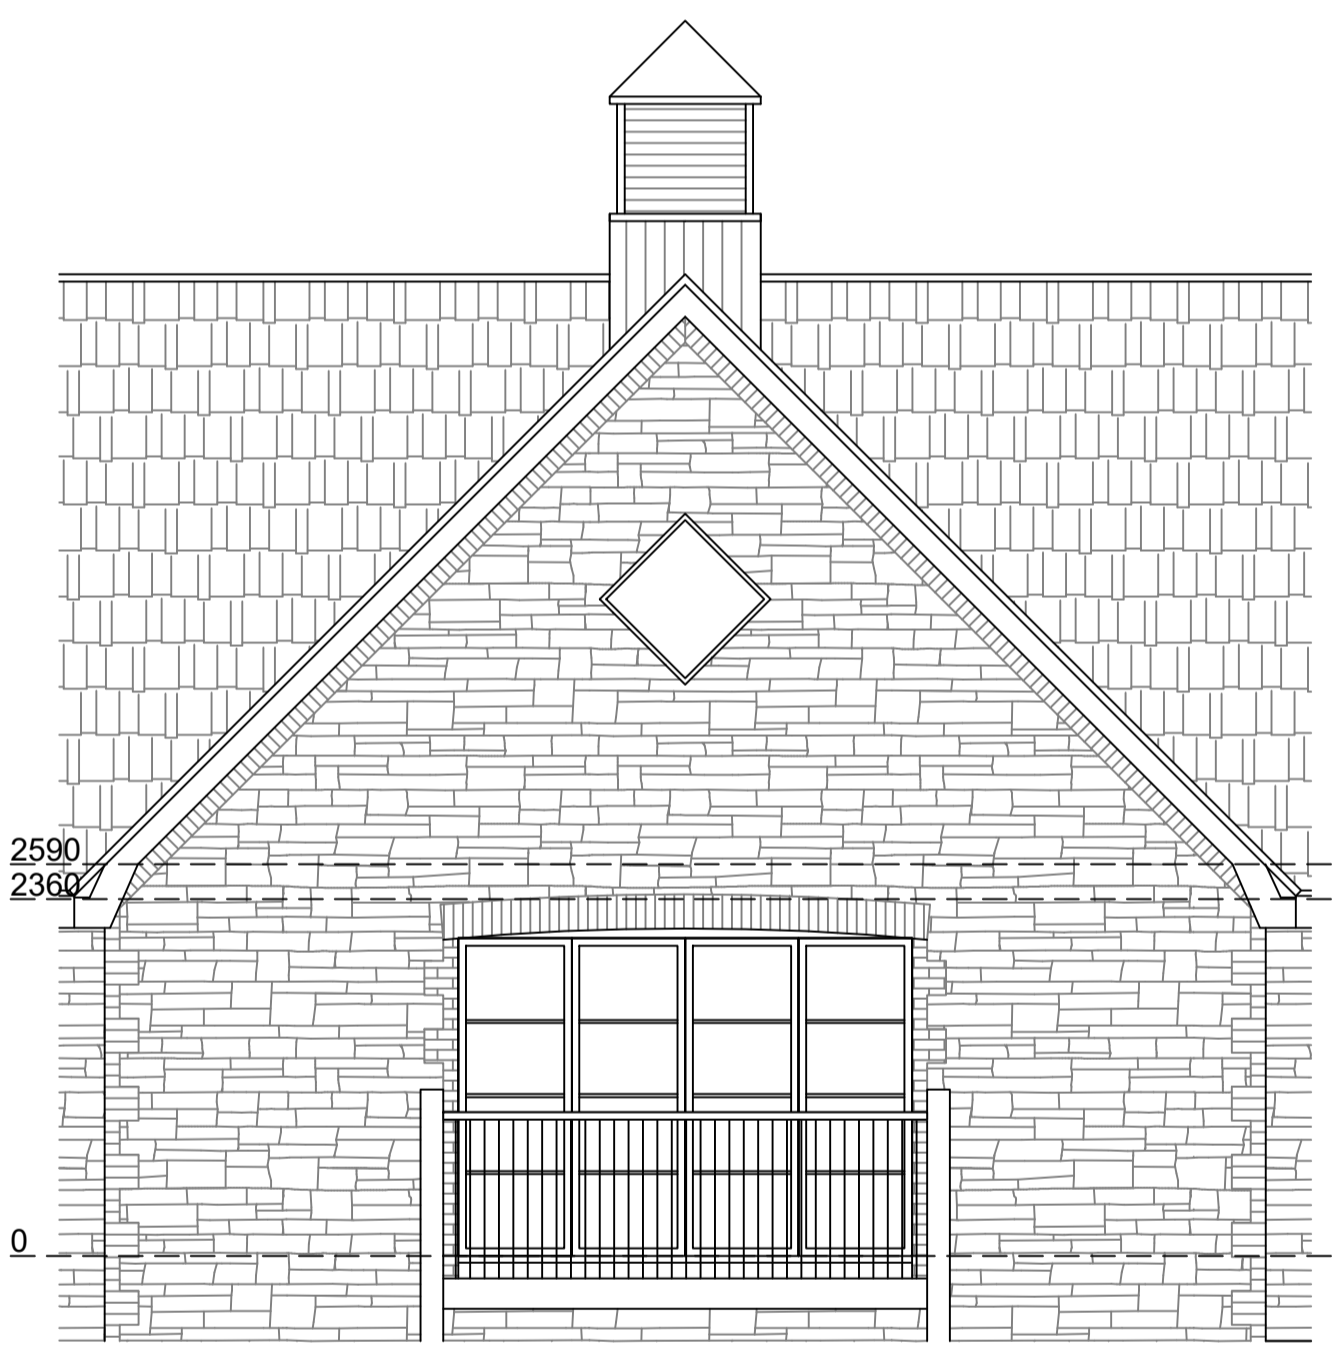


**Existing West Elevation**  
Scale 1:50

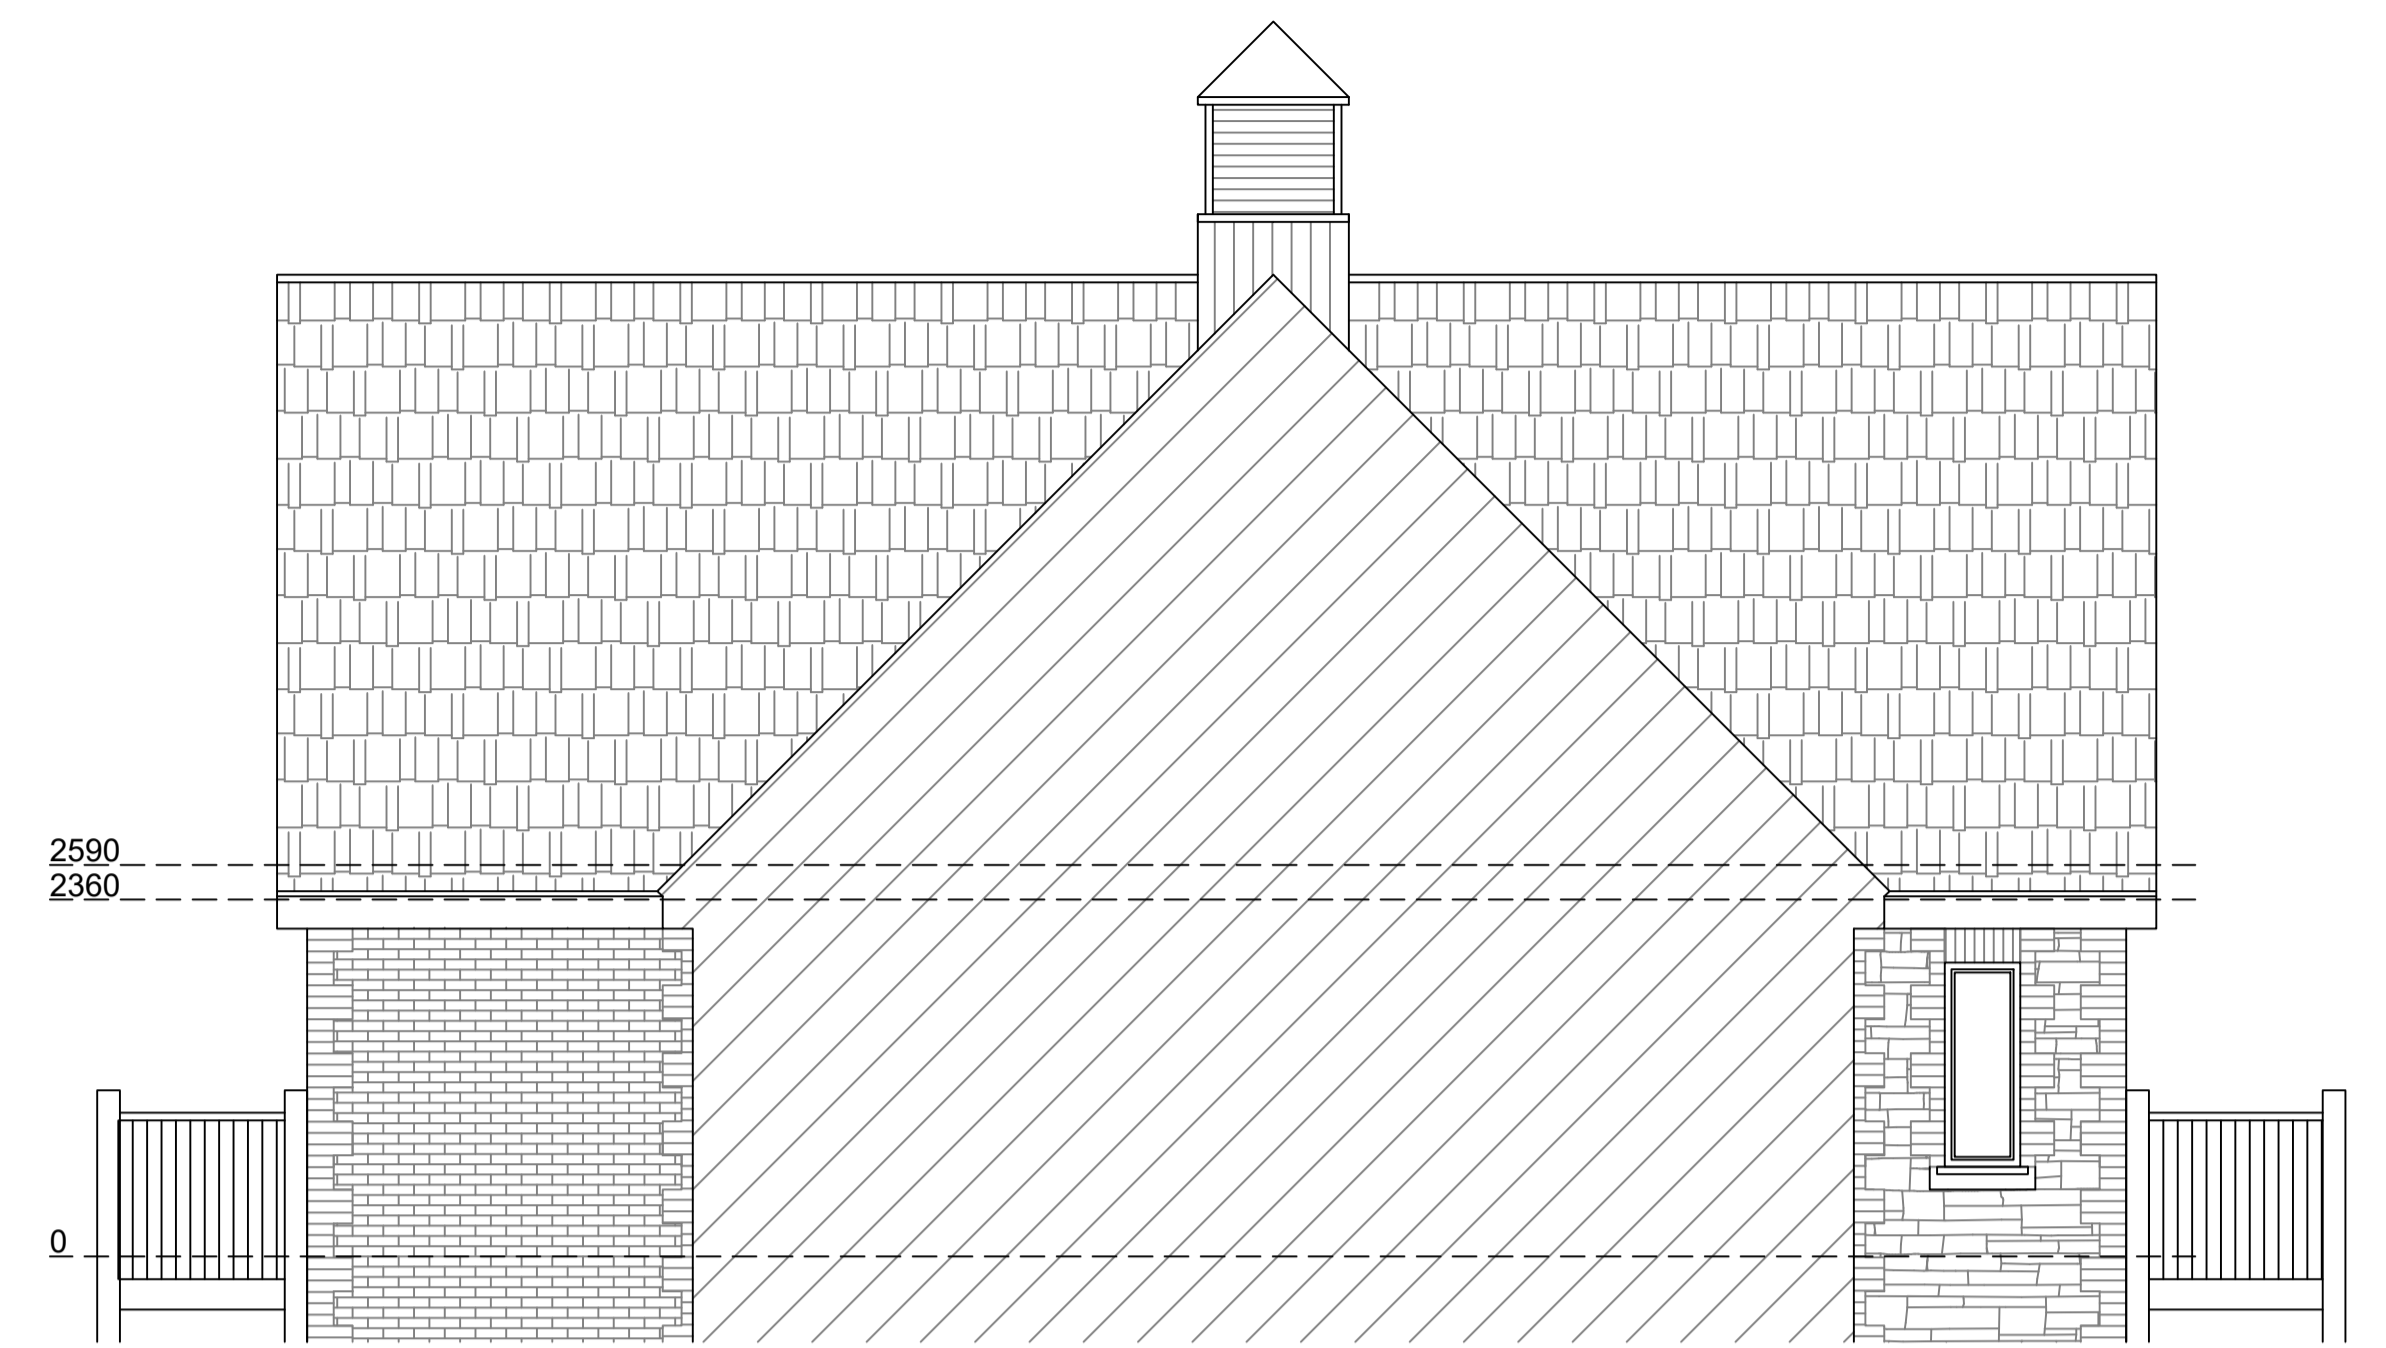


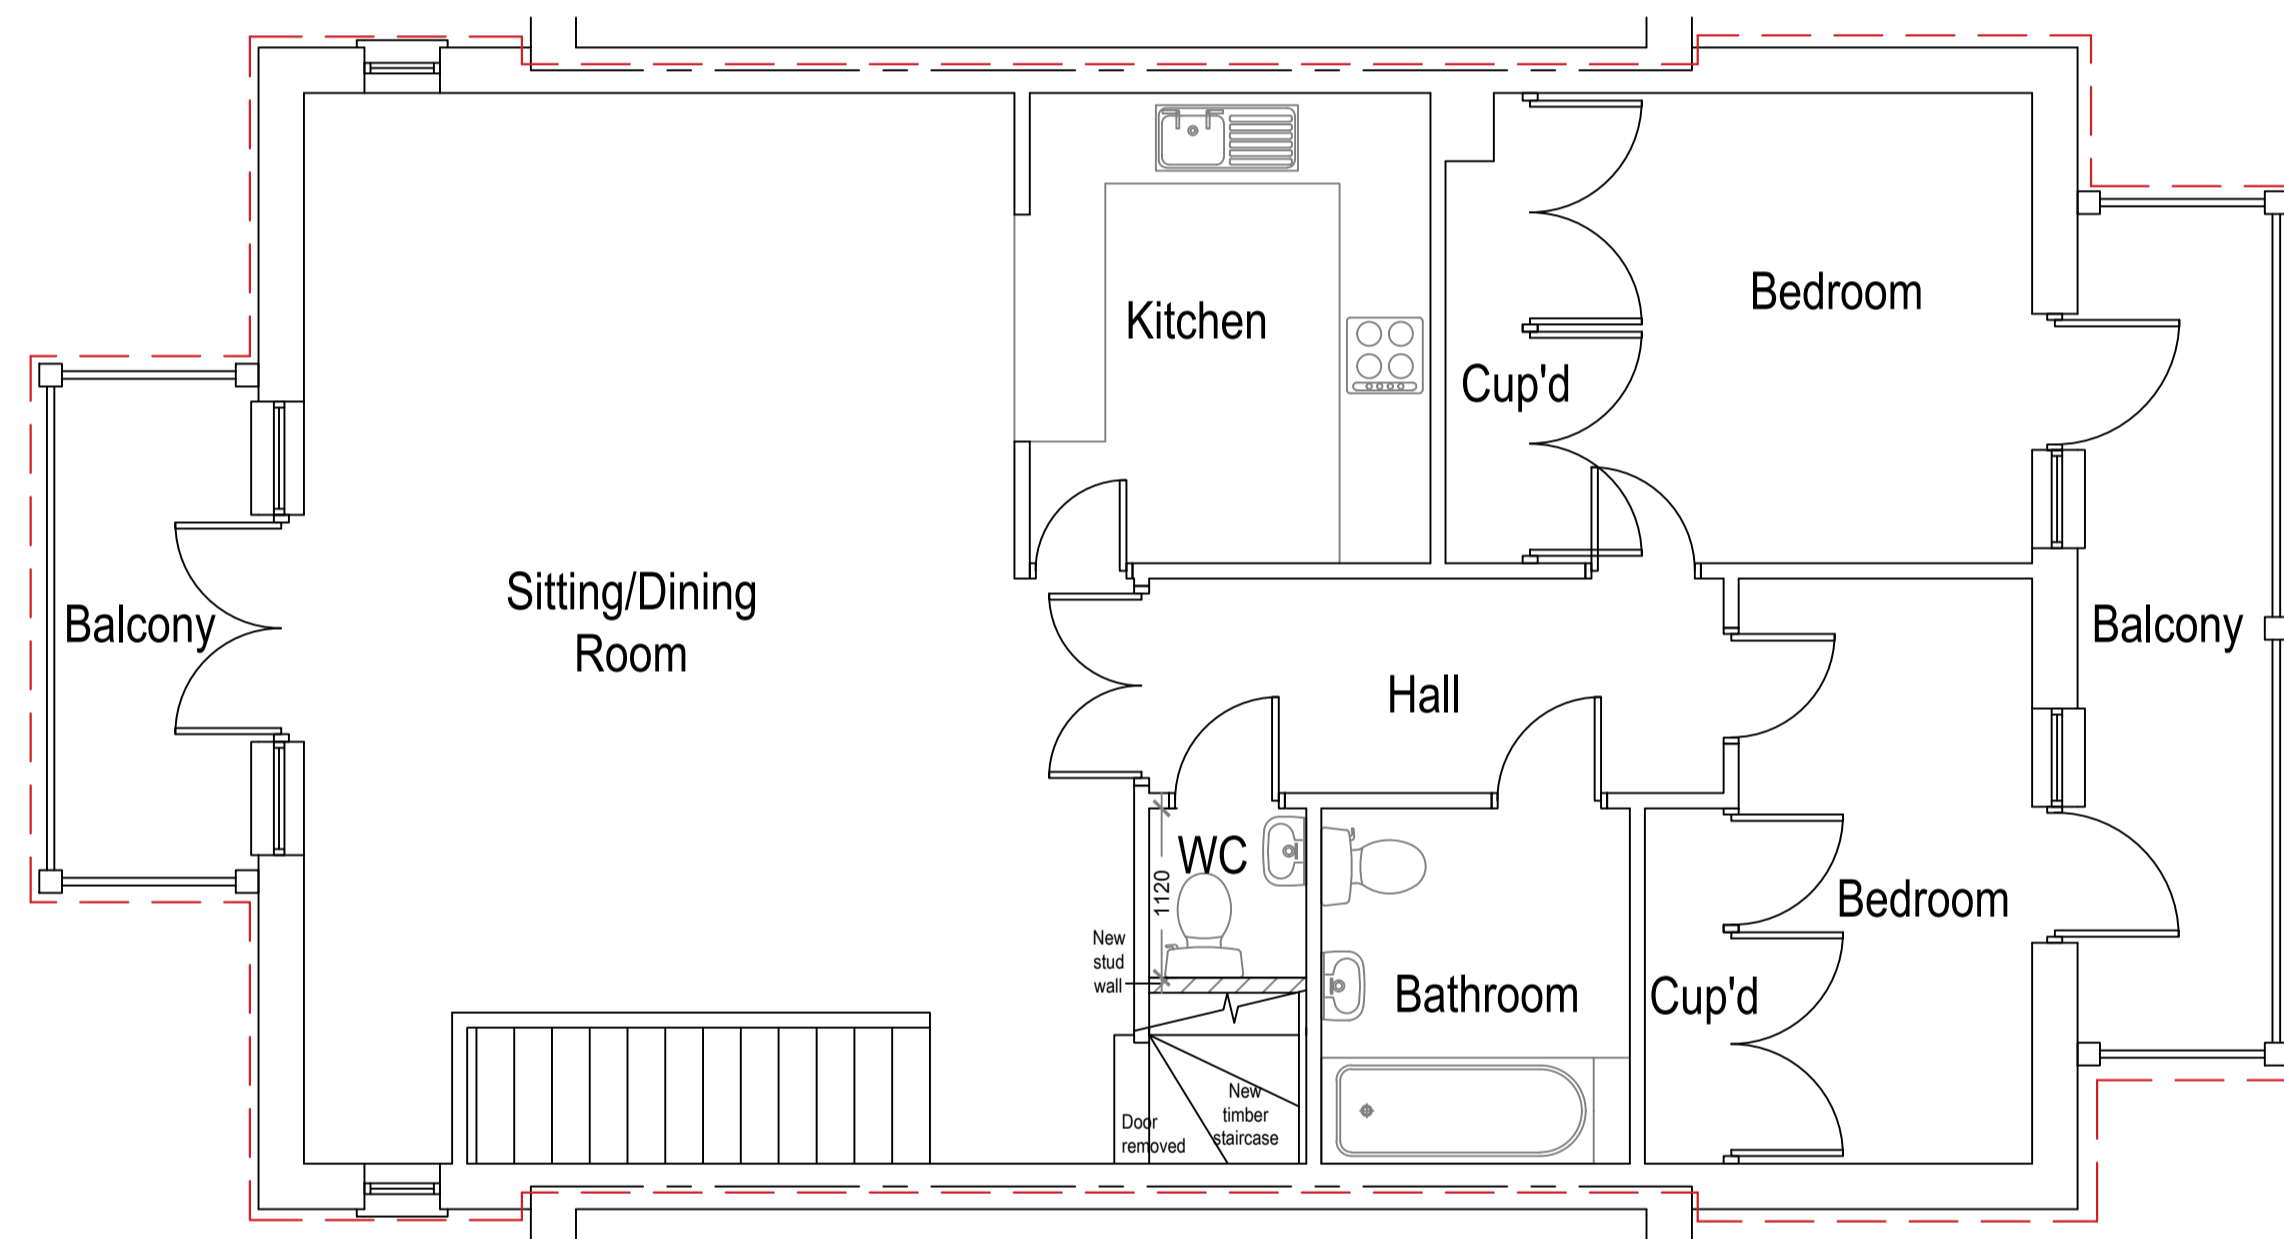
**Existing North Elevation**  
Scale 1:50

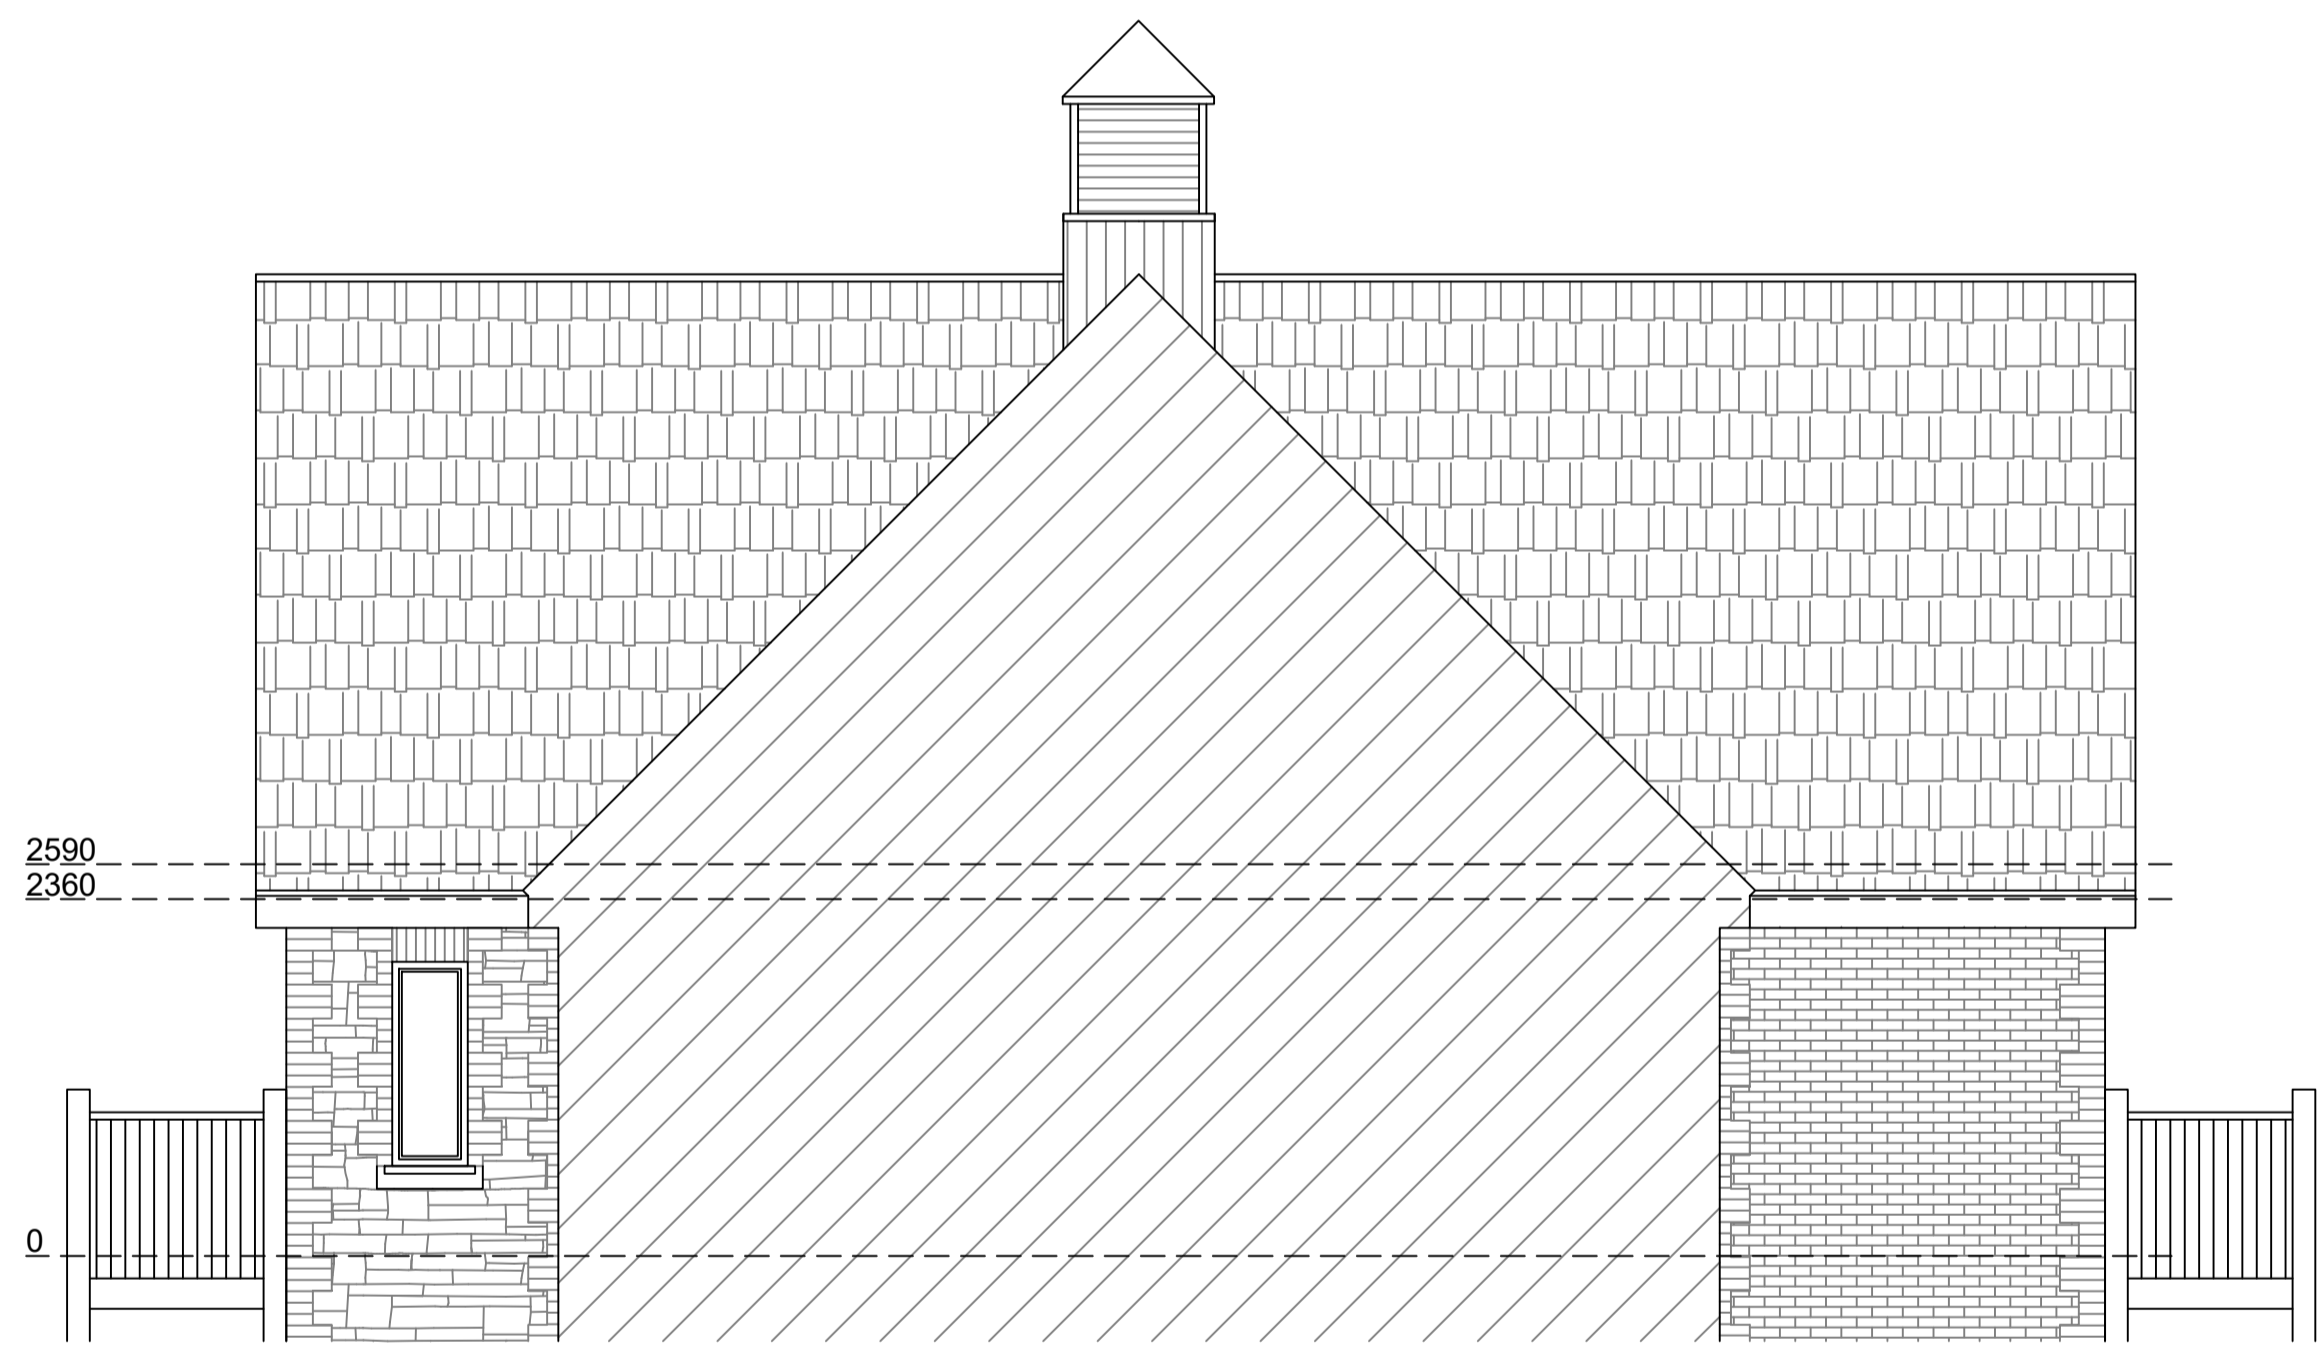


**Existing South Elevation**  
Scale 1:50

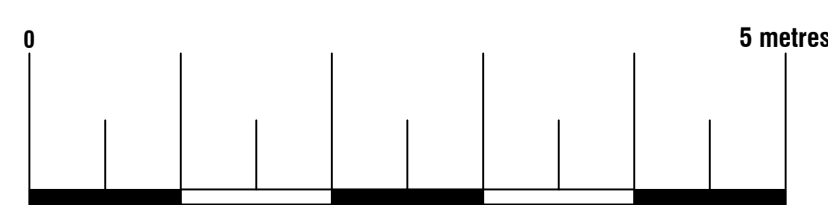


		74 Cardiff Road, CF15 7QE • Enquiries@ArkiPlan.co.uk	
		<b>Site</b>	14 St James Park, Higher Street Bardpole, Bridport, Dorset DT6 3UR
	<b>Date</b>	26.11.2020	
	<b>Sheet</b>	20-0908 D02 Rev 0	
	<b>Job</b>	Loft Conversion	
	<b>Scale</b>	As Shown@A1	
	<b>Title</b>	As Shown	




**Proposed First Floor Plan**  
Scale 1:50

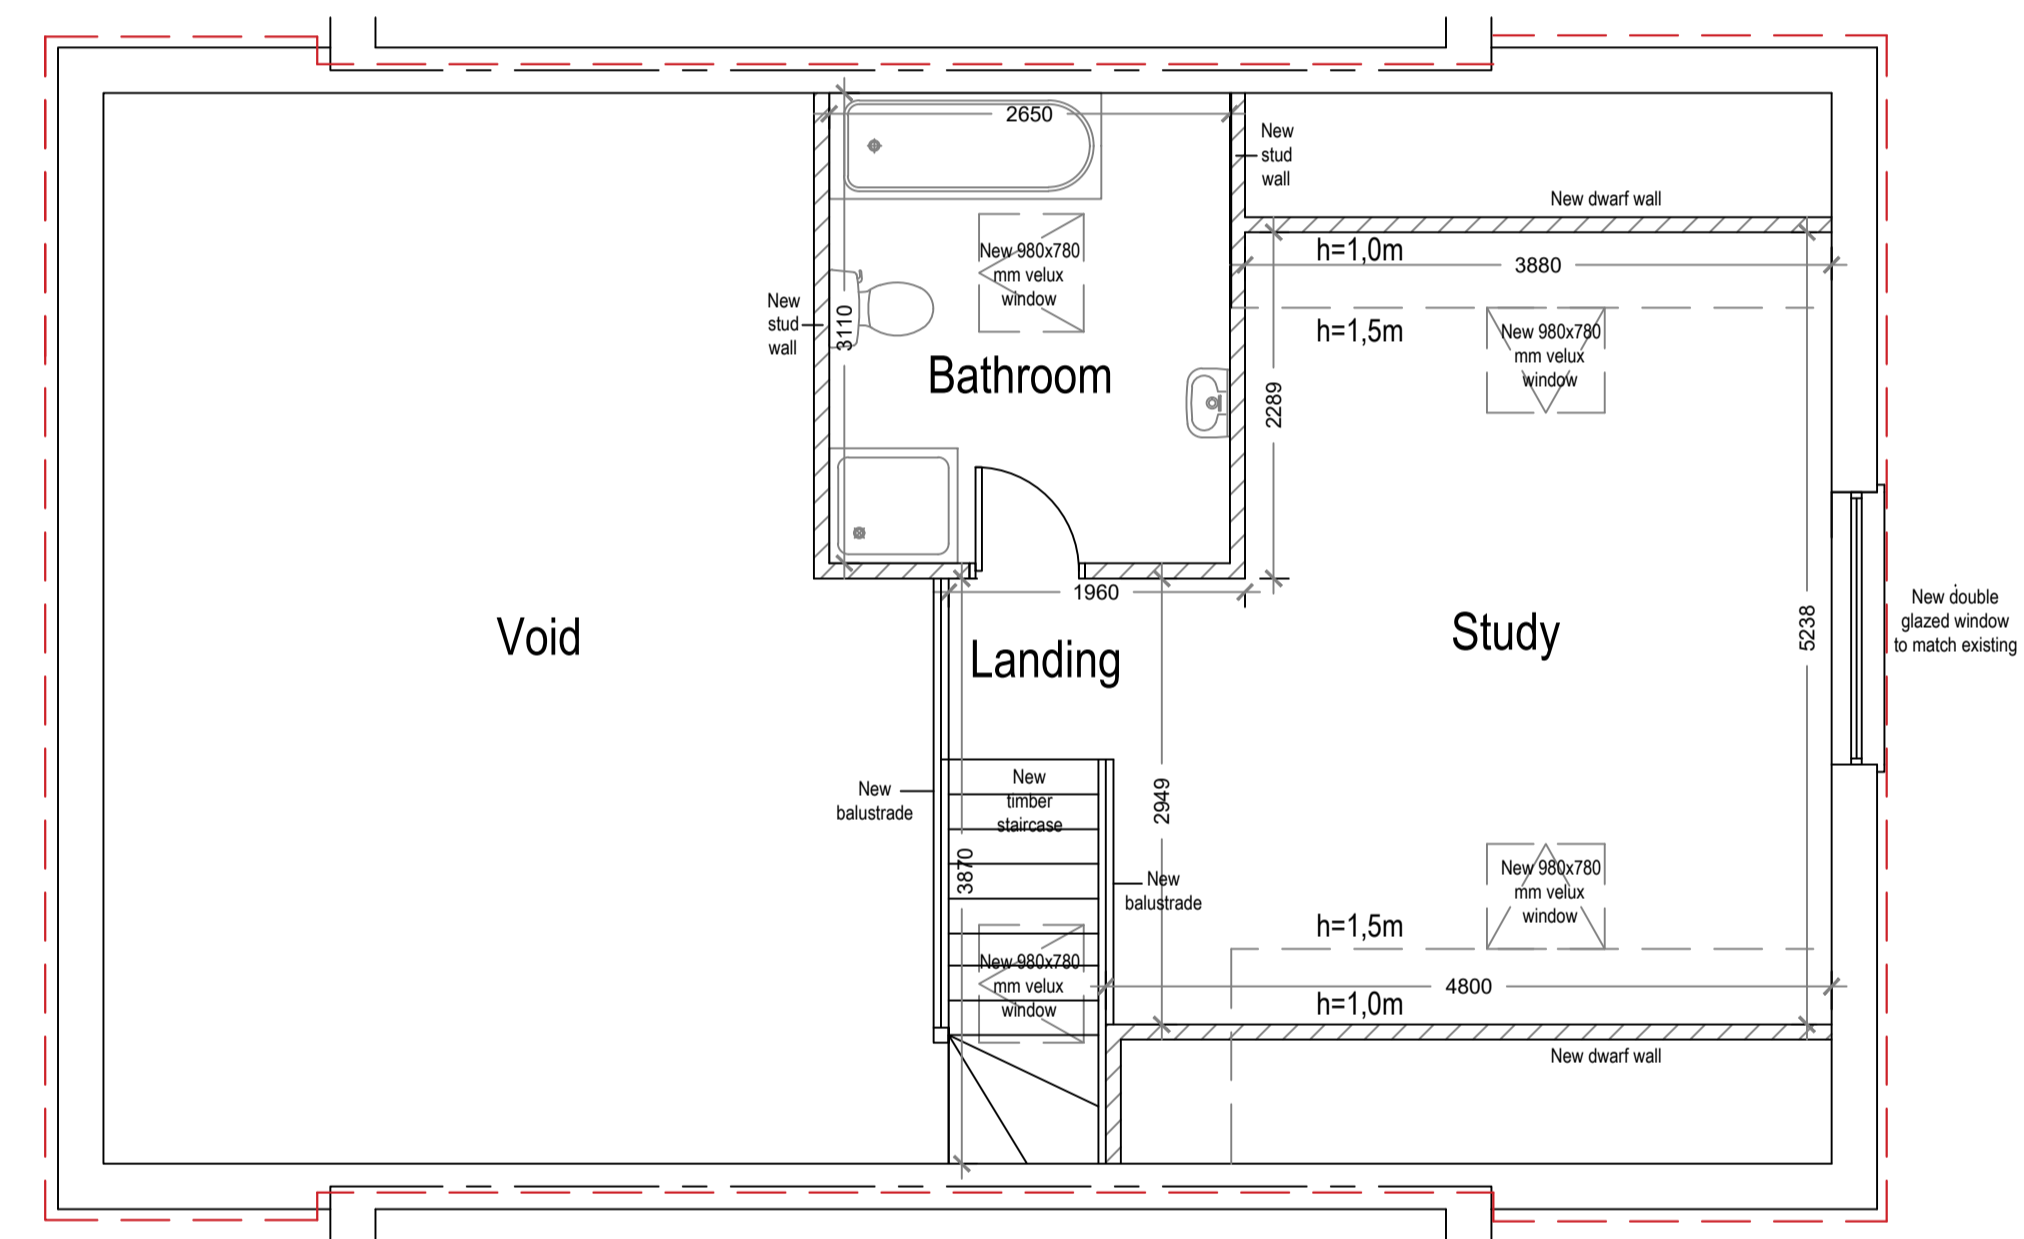

**Proposed Mezzanine Plan**  
Scale 1:50

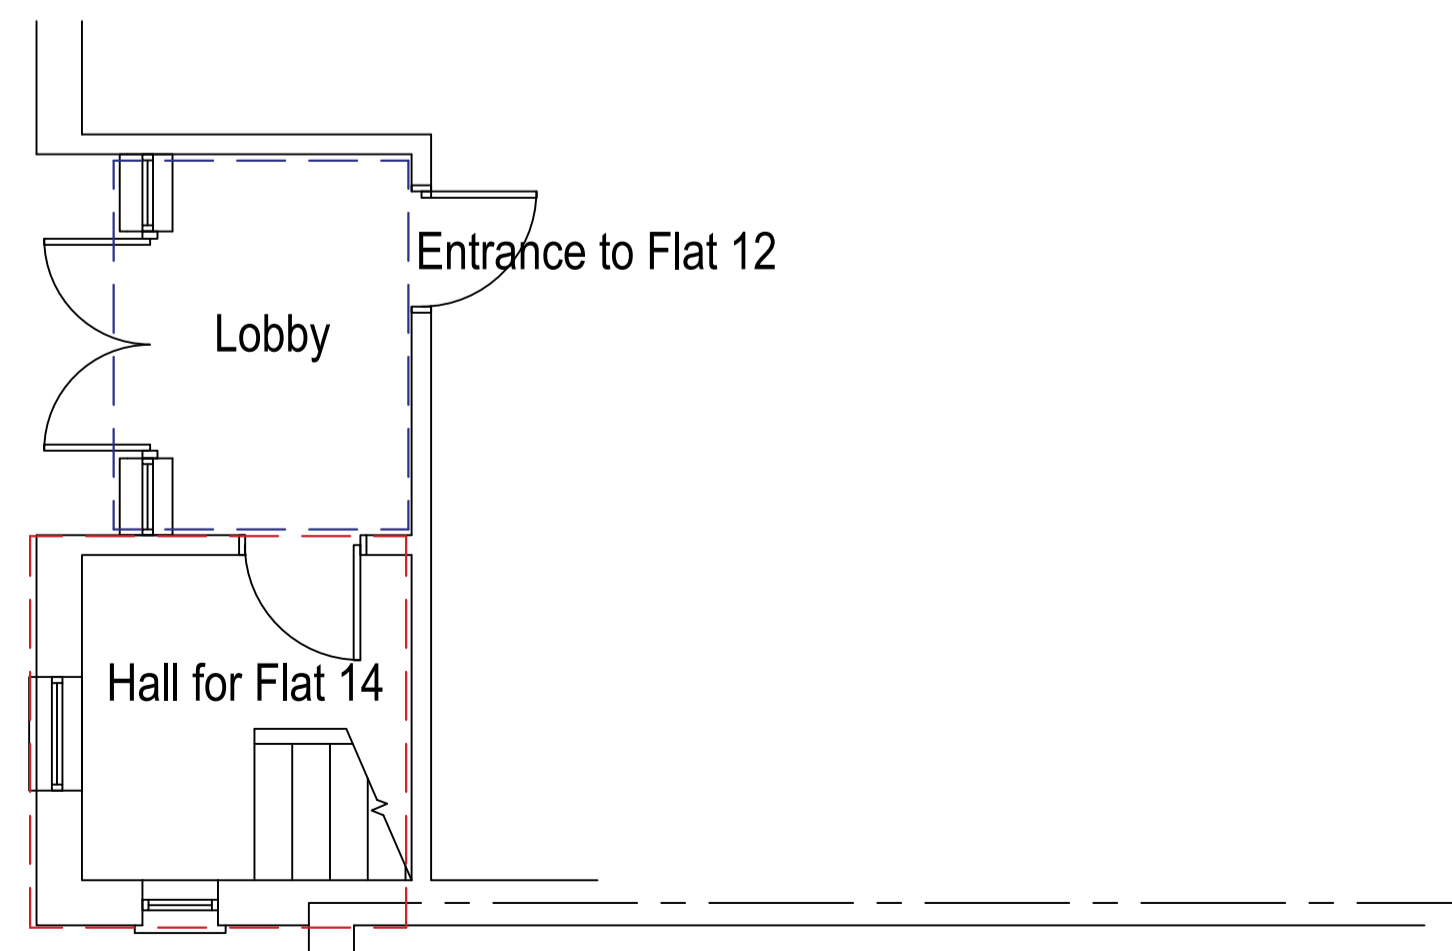


**Proposed Ground Floor Plan**  
Scale 1:50

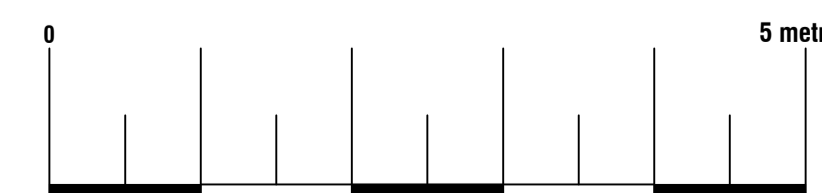


**Arkiplan**

74 Cardiff Road, CF15 7QE • Enquiries@ArkiPlan.co.uk


<b>Site</b>	14 St James Park, Higher Street Bardpole, Bridport, Dorset DT6 3UR	<b>Date</b>	26.11.2020
		<b>Sheet</b>	20-0908 D03 Rev 0
		<b>Job</b>	Loft Conversion
		<b>Scale</b>	As Shown@A1
		<b>Title</b>	As Shown

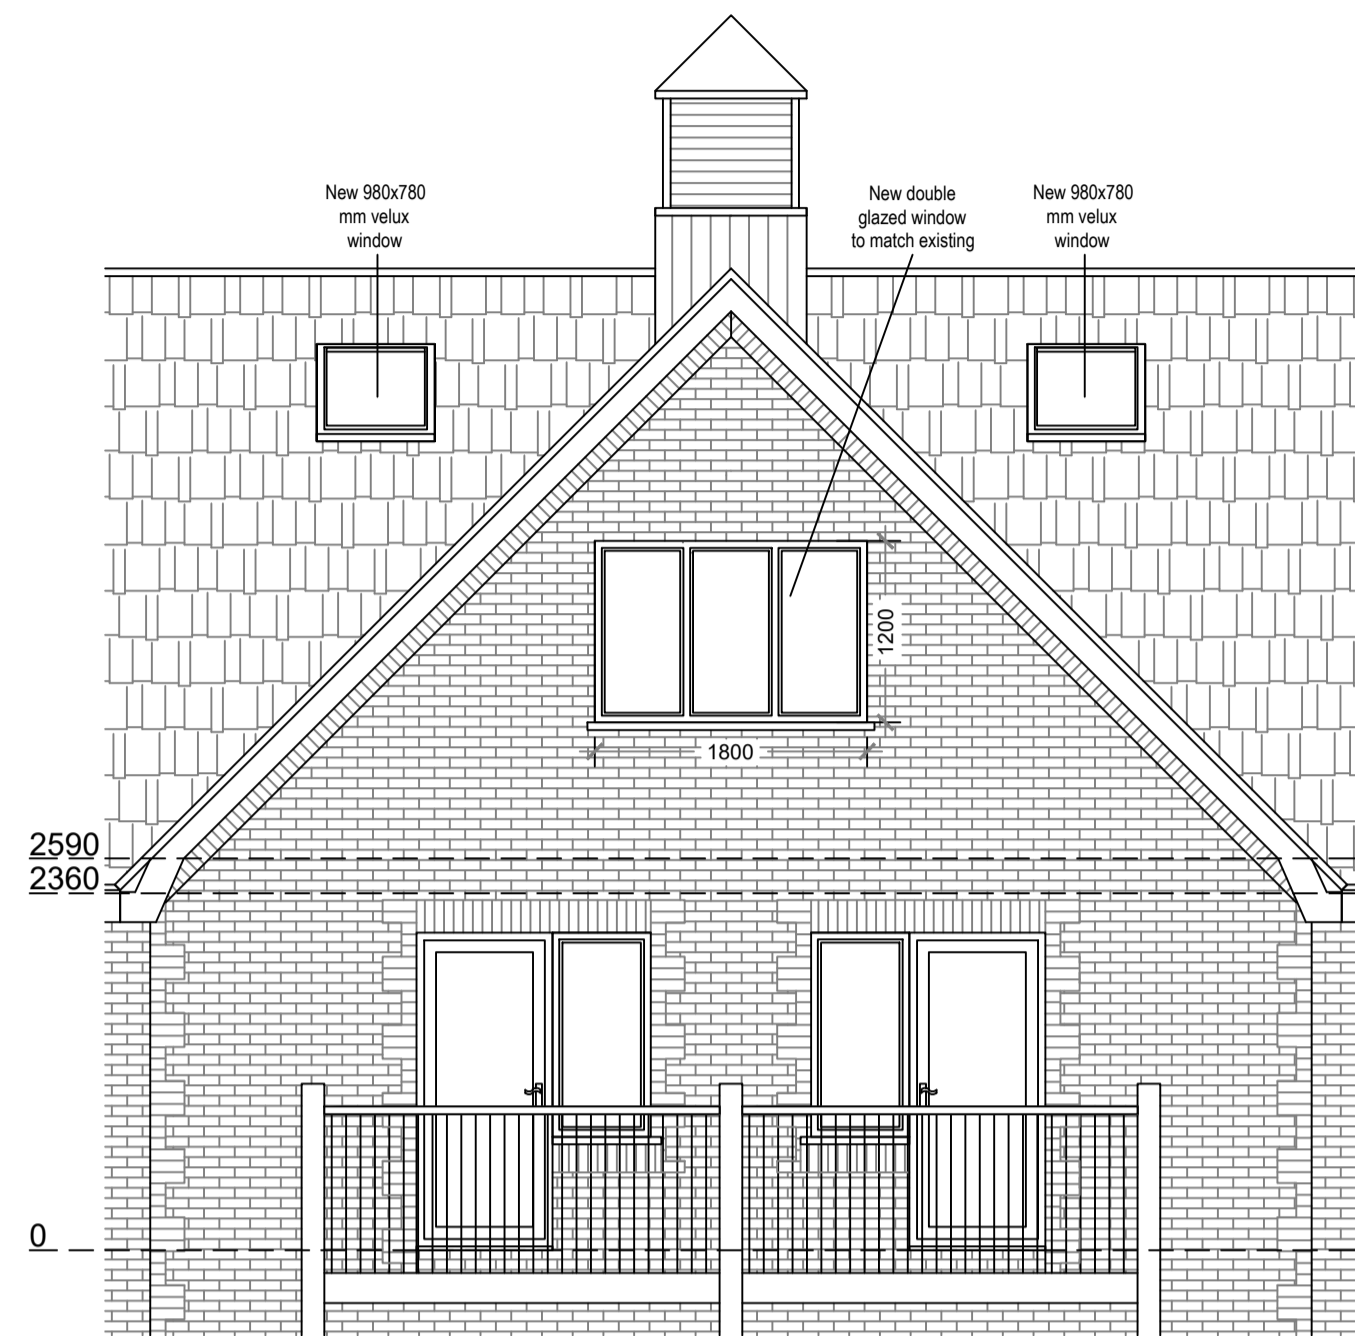


**Proposed East Elevation**  
Scale 1:50

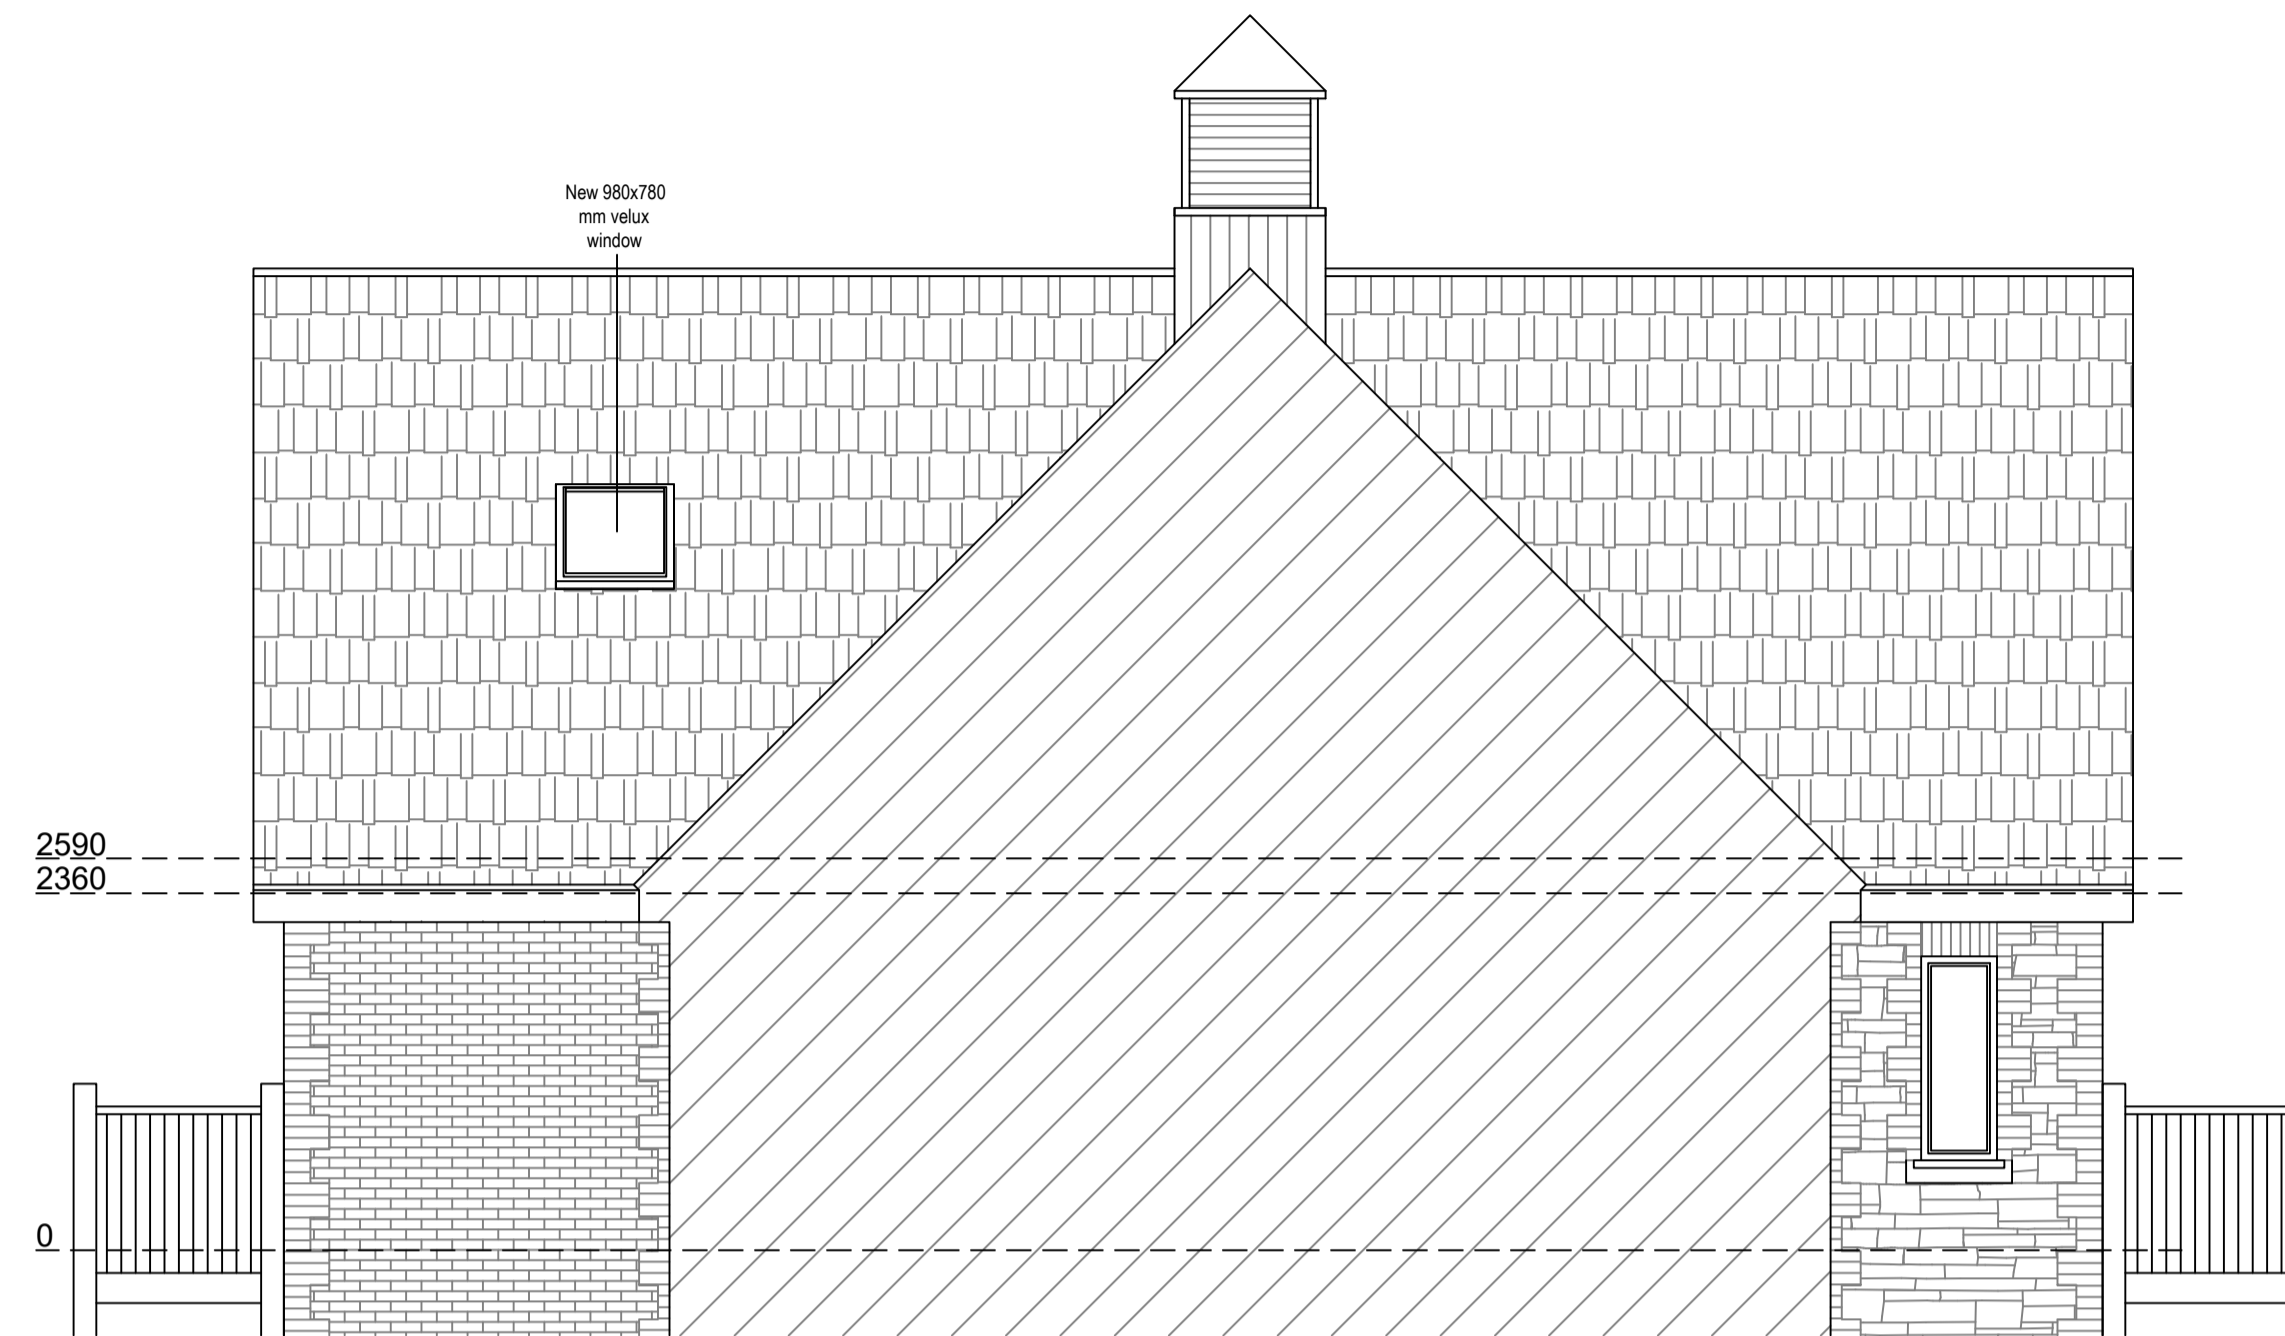


**Proposed North Elevation**  
Scale 1:50

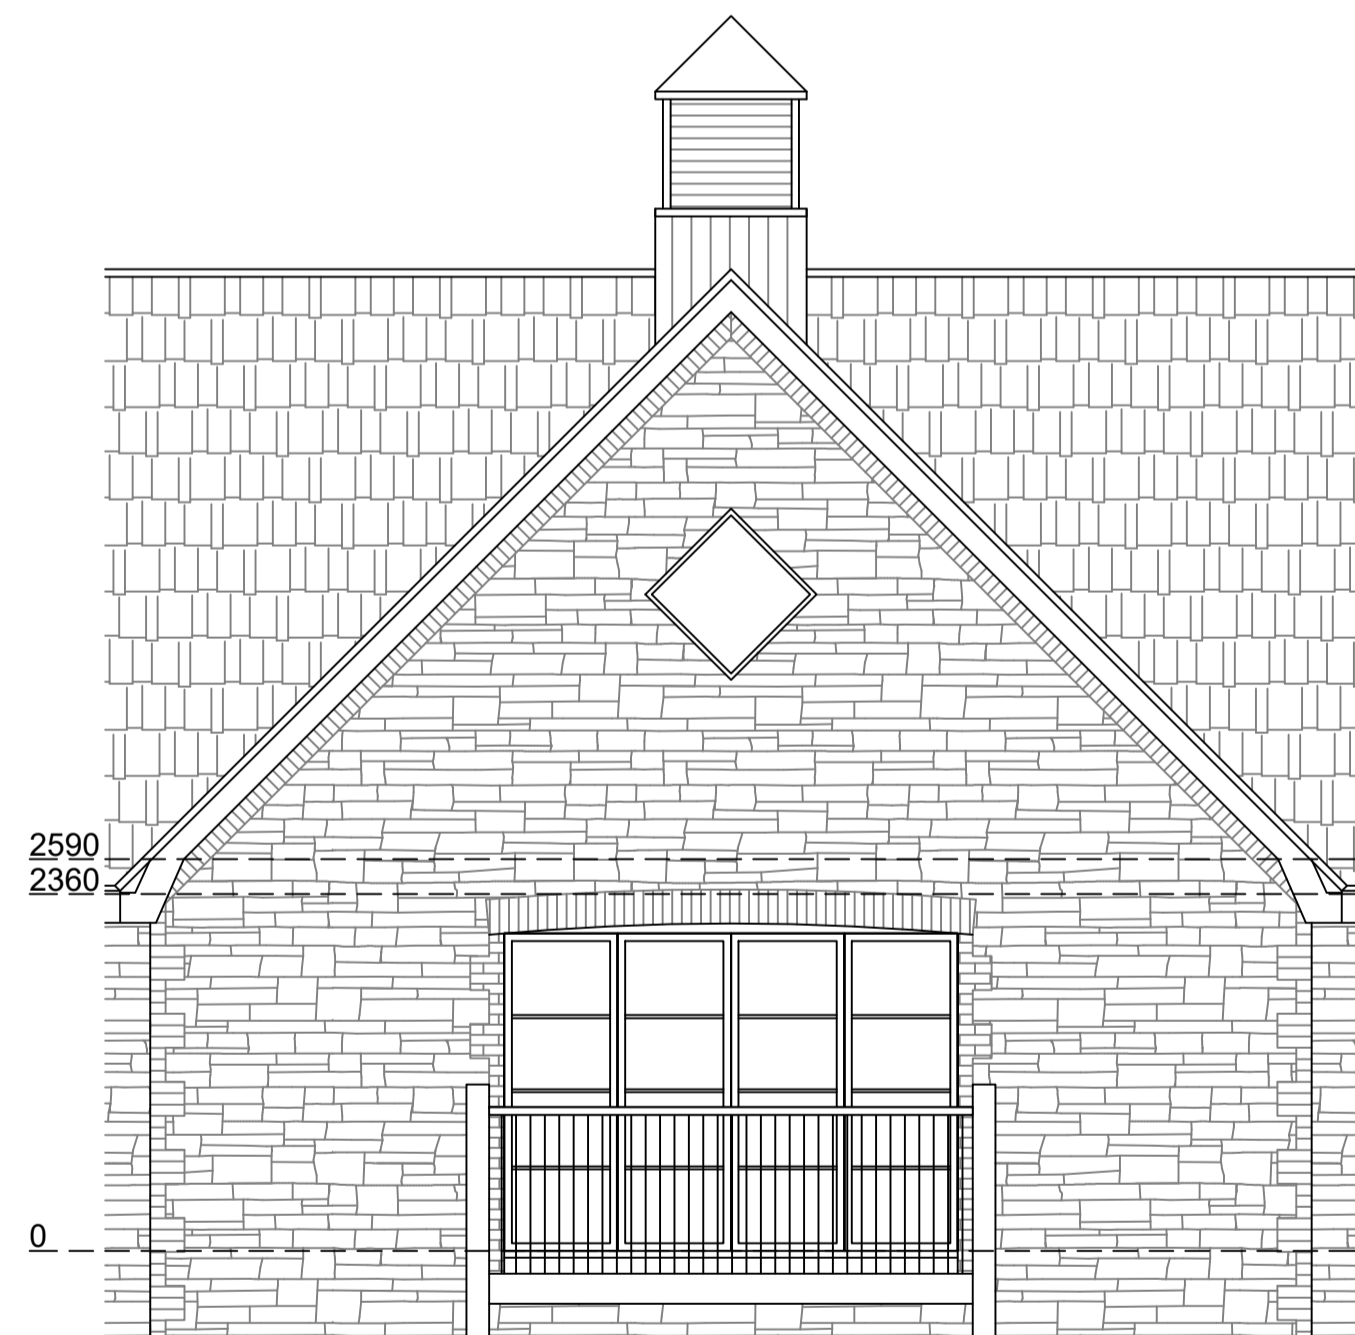

**Proposed West Elevation**  
Scale 1:50

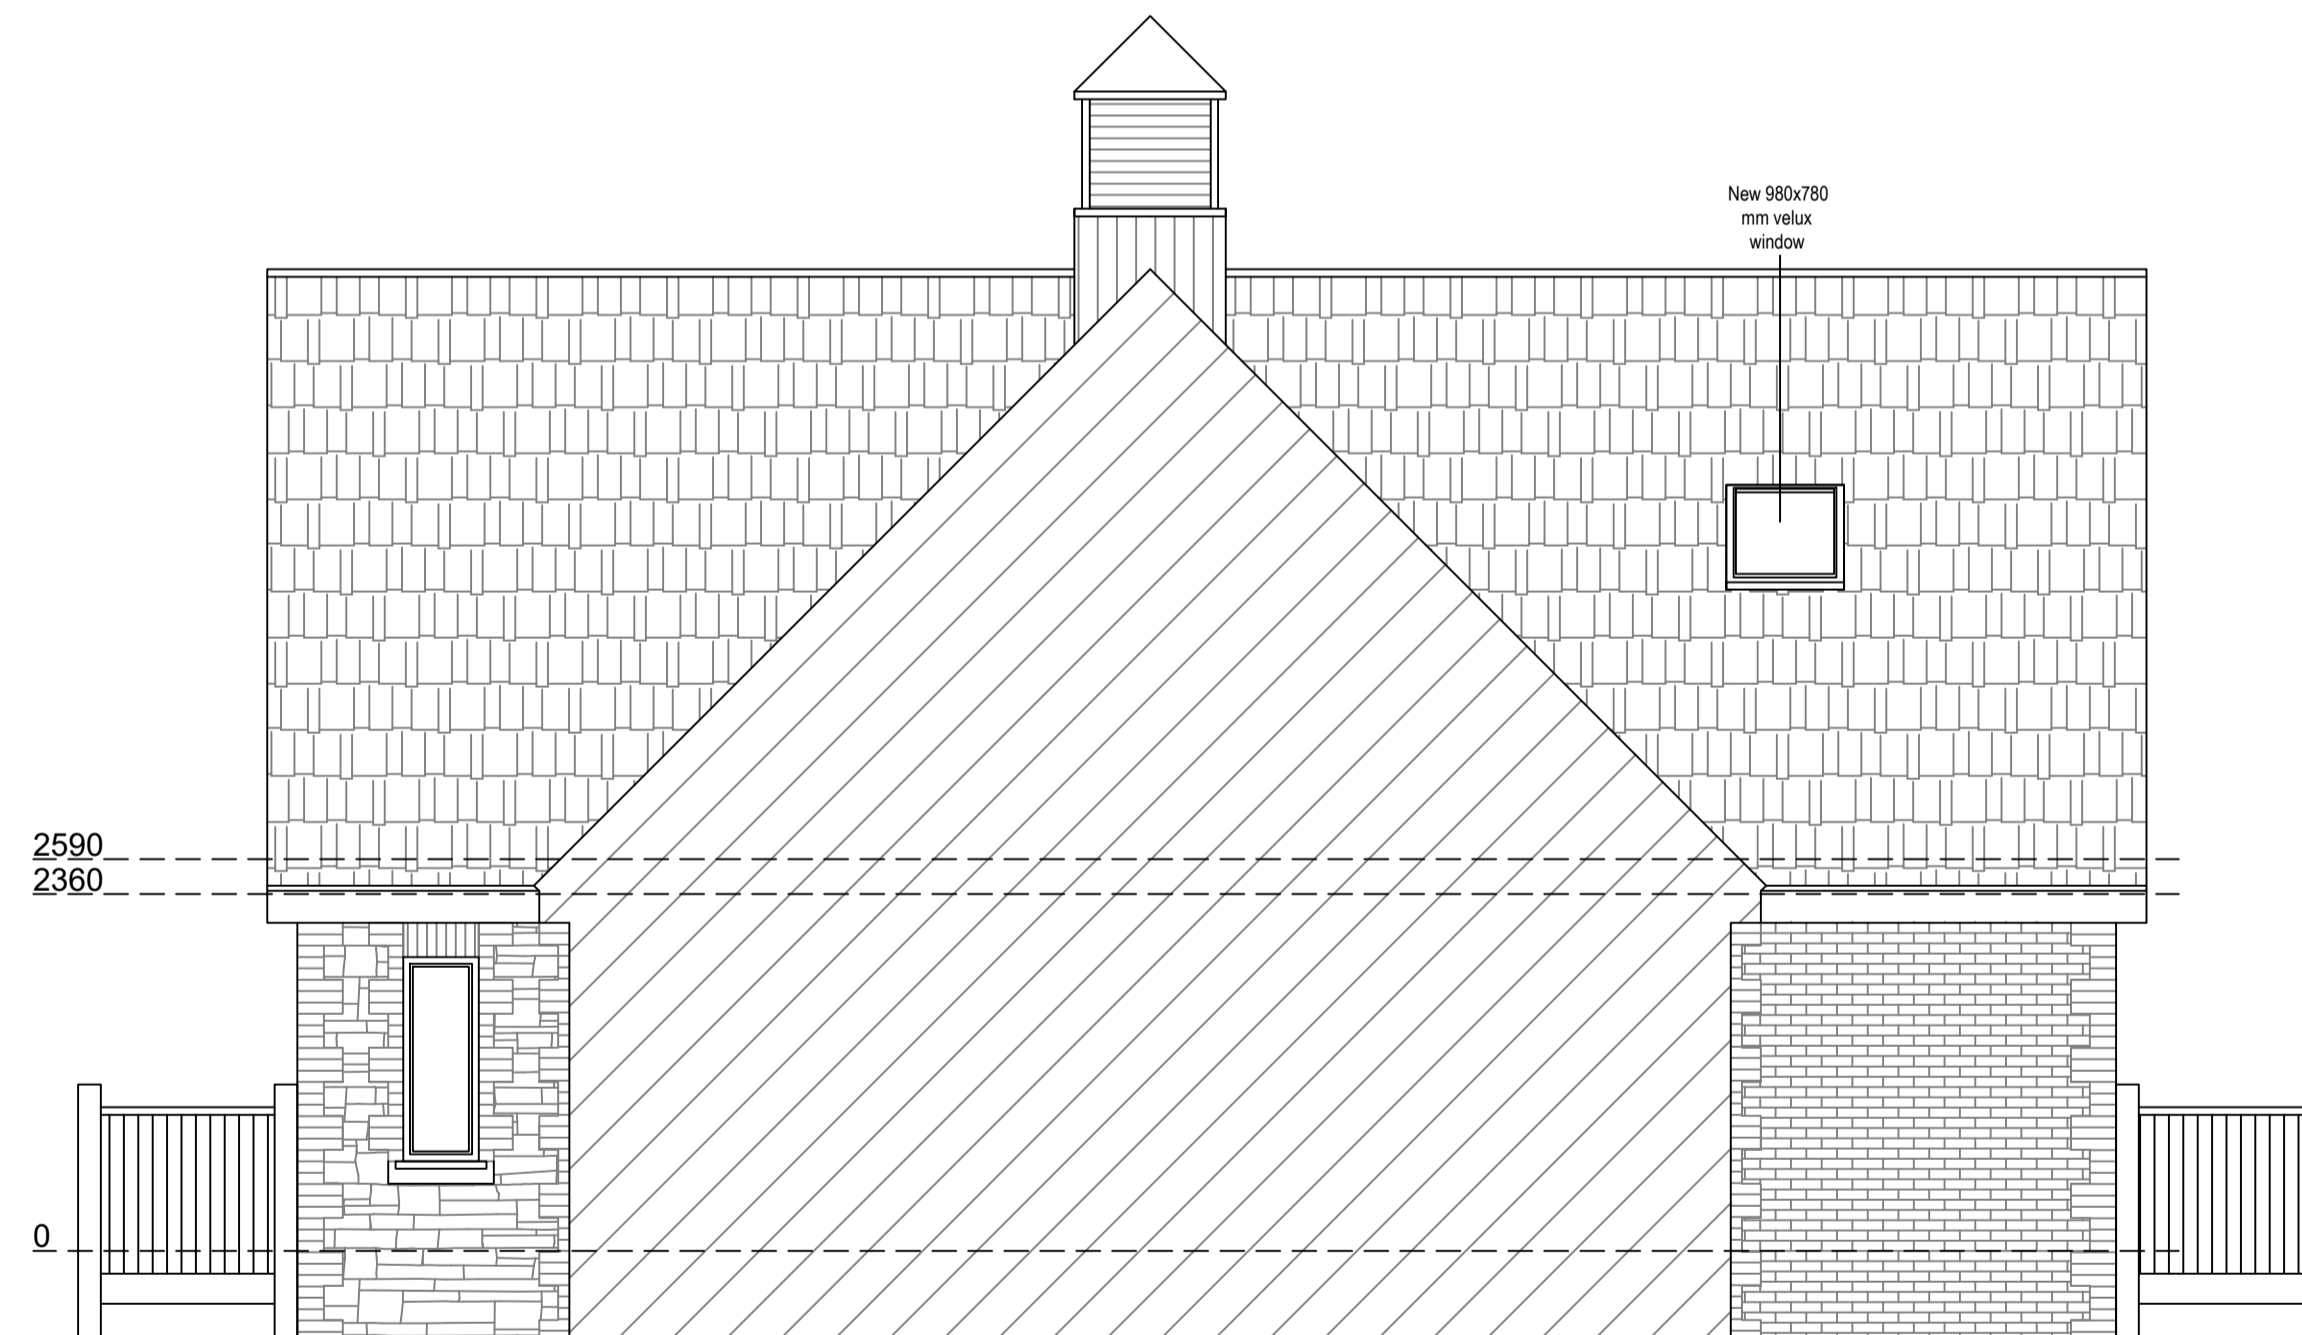

**Proposed South Elevation**  
Scale 1:50

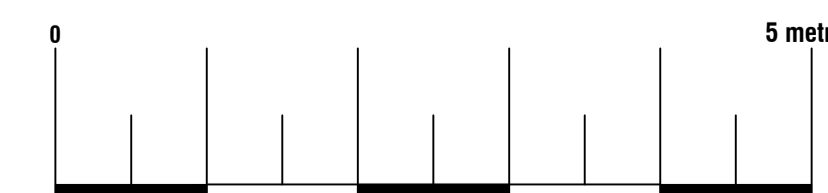

**Arkiplan**  
74 Cardiff Road, CF15 7QE • Enquiries@ArkiPlan.co.uk

<b>Site</b>	14 St James Park, Higher Street Bardpole, Bridport, Dorset DT6 3UR	<b>Date</b>	26.11.2020
		<b>Sheet</b>	20-0908 D04 Rev 0
		<b>Job</b>	Loft Conversion
		<b>Scale</b>	As Shown@A1
		<b>Title</b>	As Shown