





PROPOSED SIDE ELEVATION 1:100

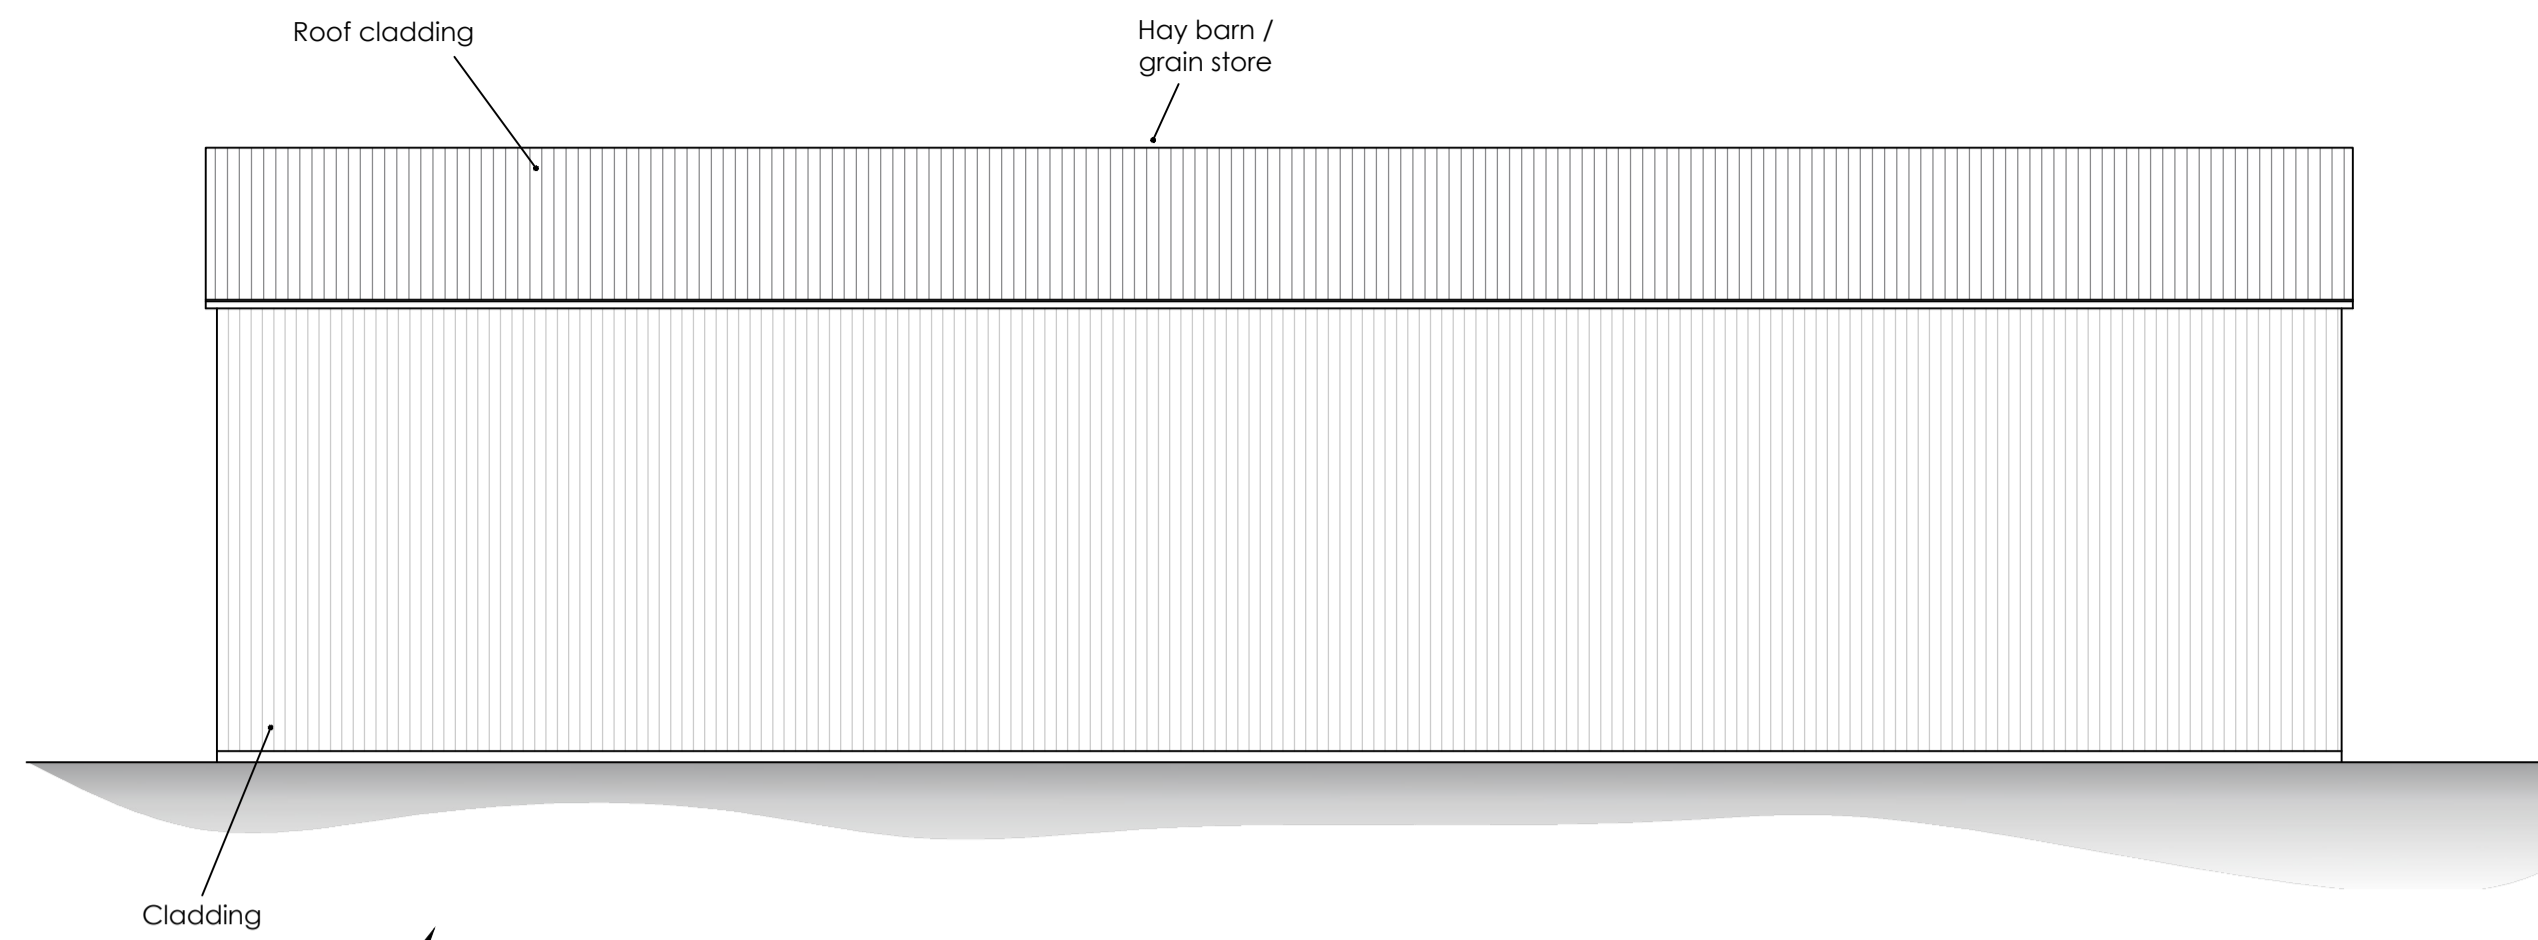


PROPOSED REAR ELEVATION 1:100

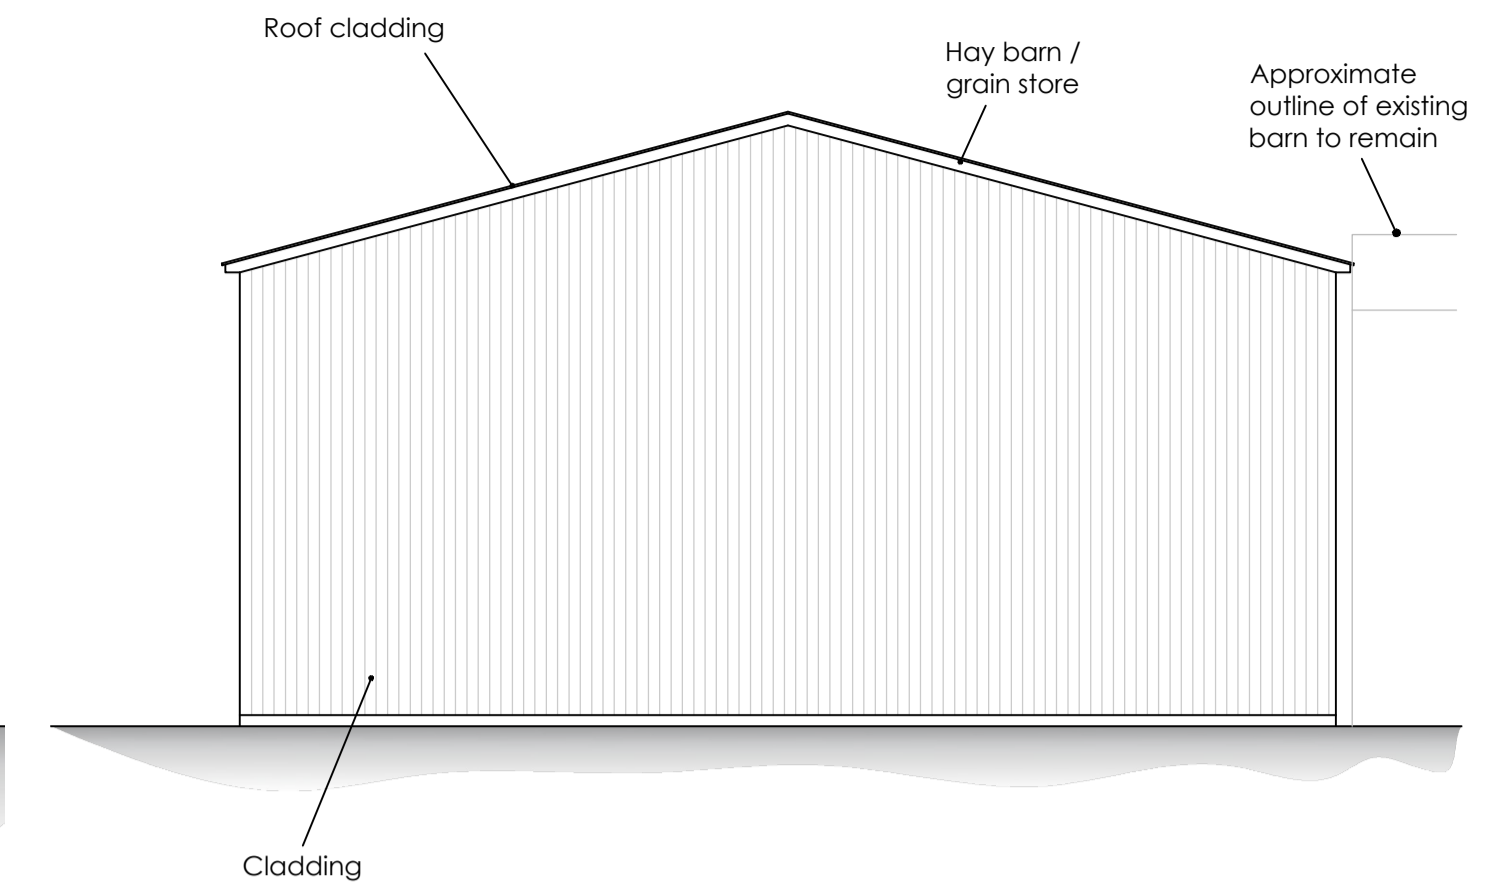


PROPOSED SIDE ELEVATION 1:100

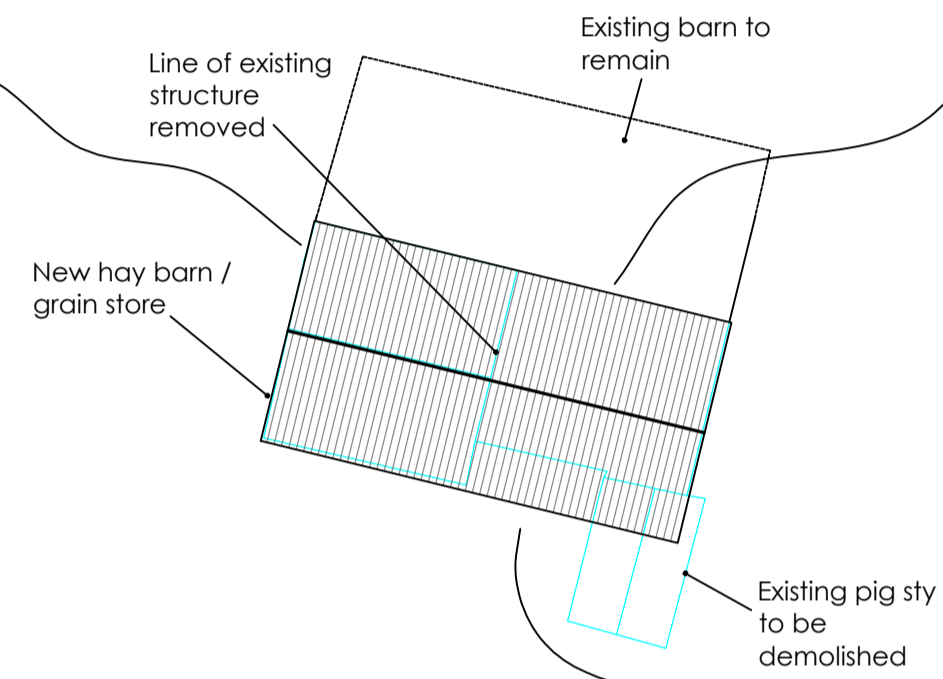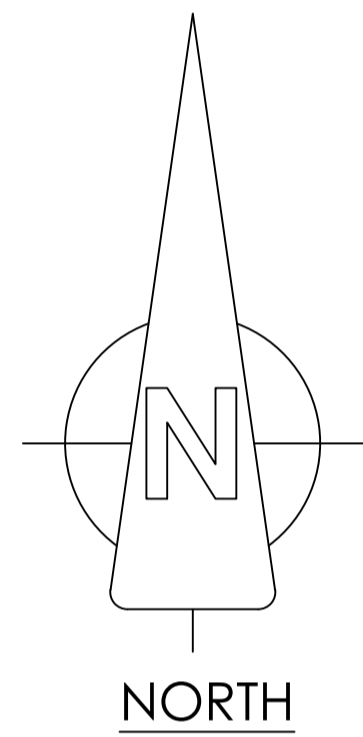


PROPOSED KEY PLAN 1:500

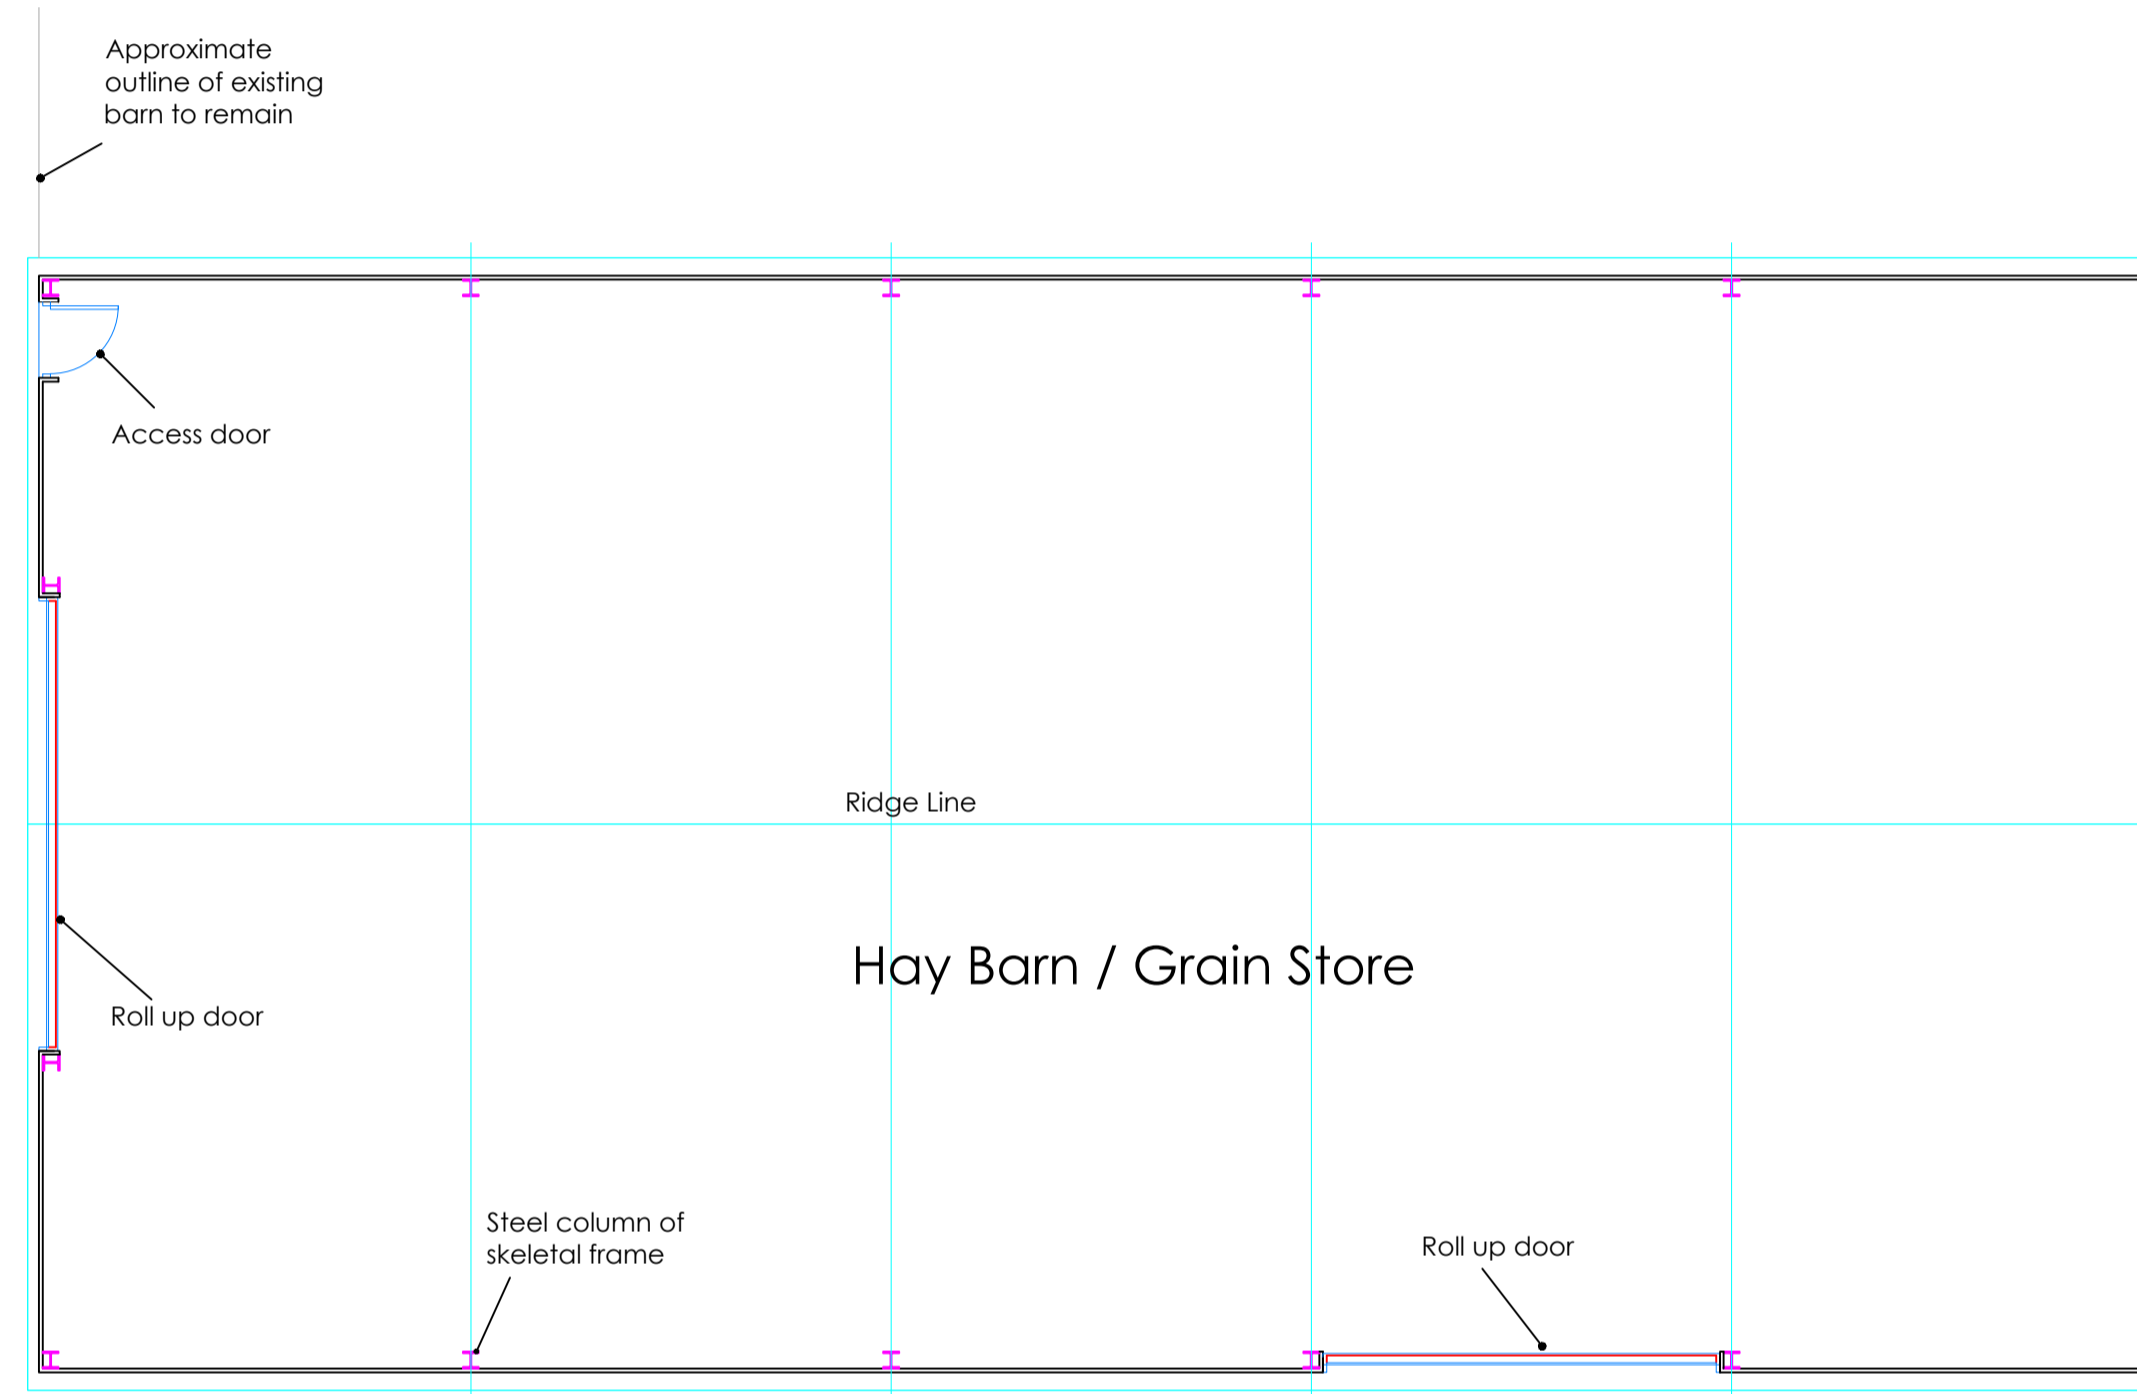

PROPOSED FLOOR PLAN 1:100

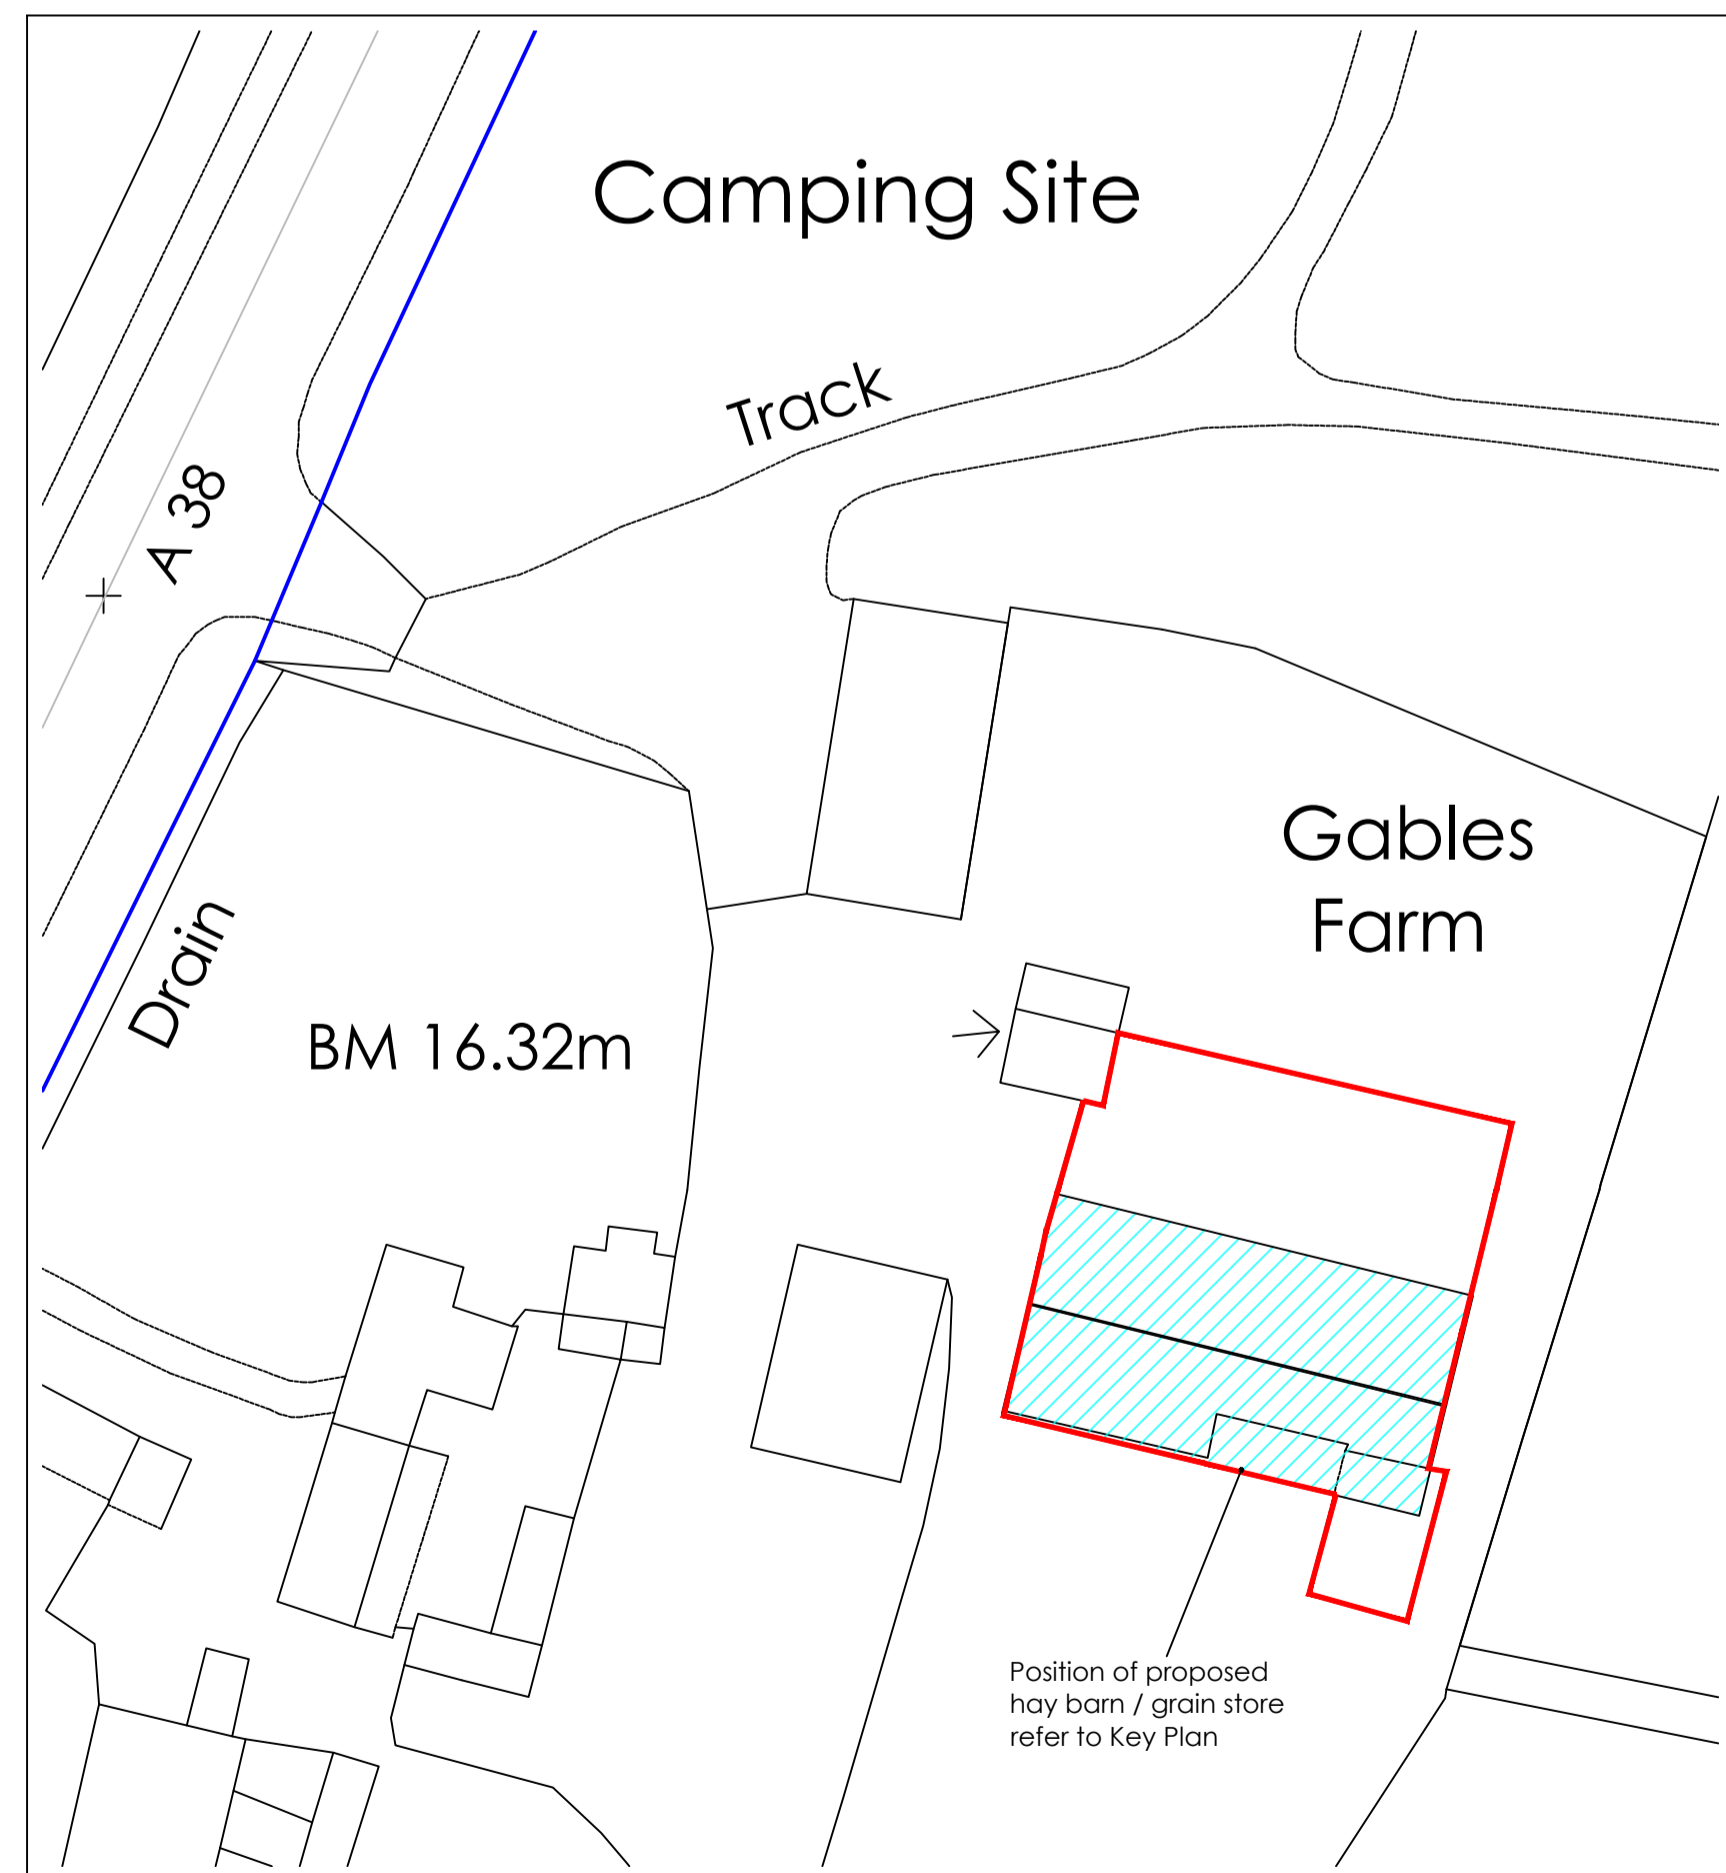

PROPOSED BLOCK PLAN 1:500

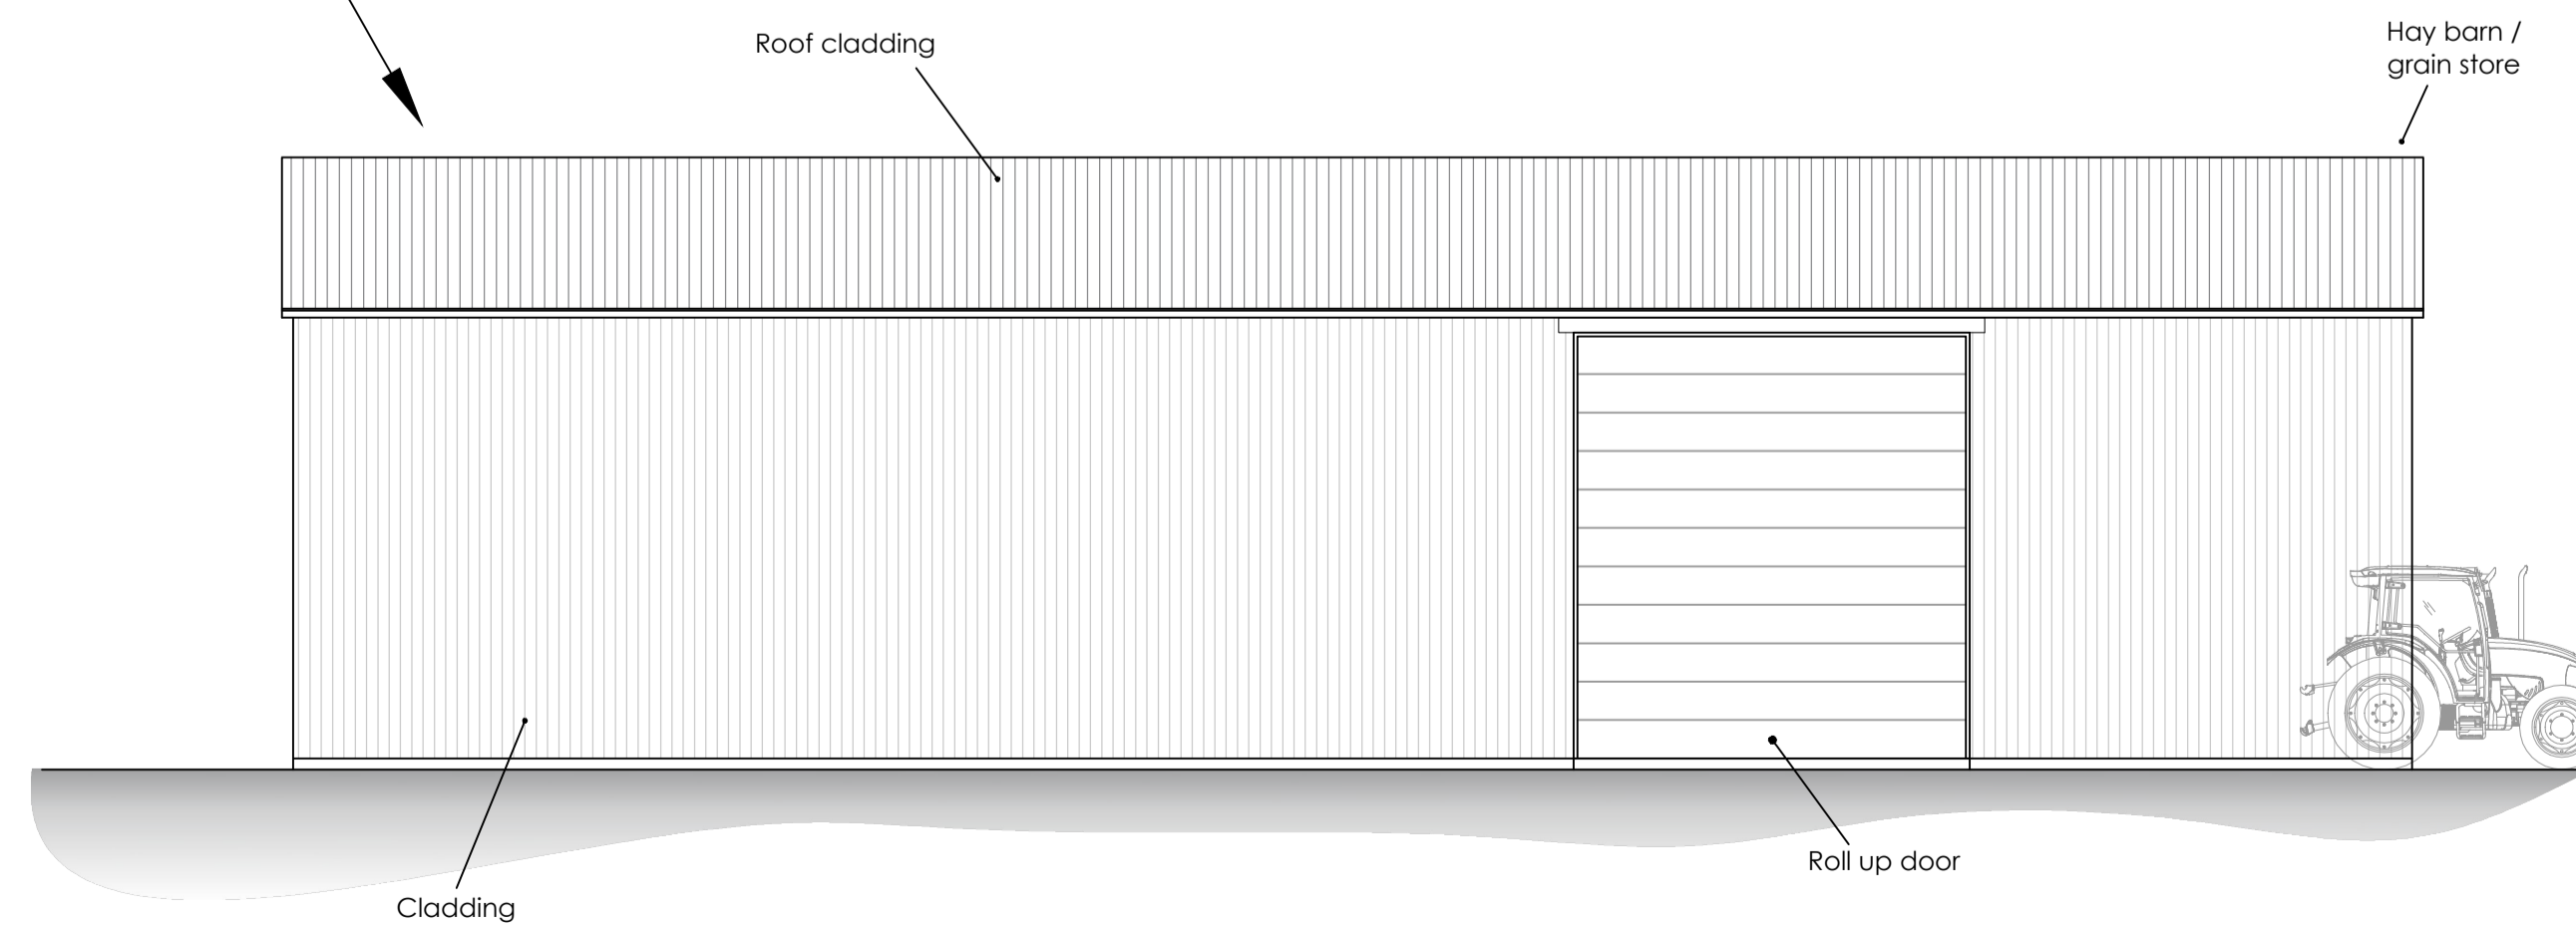


PROPOSED FRONT ELEVATION 1:100

• NOTES

1. Refer to:

ORIGINAL DRAWING SIZE A1

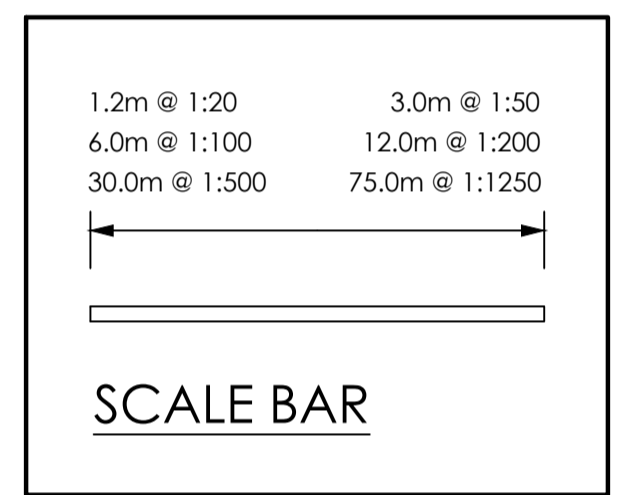

Issue Details By Date

• CLIENT
Mr. R. Dickenson

• JOB LOCATION
Gables Farm,
Moreton Valance, Glos.

• TITLE
PROPOSED REPLACEMENT BARN
Proposed Plans & Elevations

All dimensions to be checked on site
This drawing is COPYRIGHT

MDHP 
Consulting Civil & Structural Engineers
52 High Street Stonehouse Glos GL10 2NA
Telephone: 01453 824551
email: consult@mdhp.co.uk
website: www.mdhp.co.uk

• DRAWN gh • SCALE 1:500, 1:100
• DATE Nov. 20

• DRAWING No.
20885/2