


EXISTING PLAN
Scale 1:100 @A3



PROPOSED PLAN
Scale 1:100 @A3

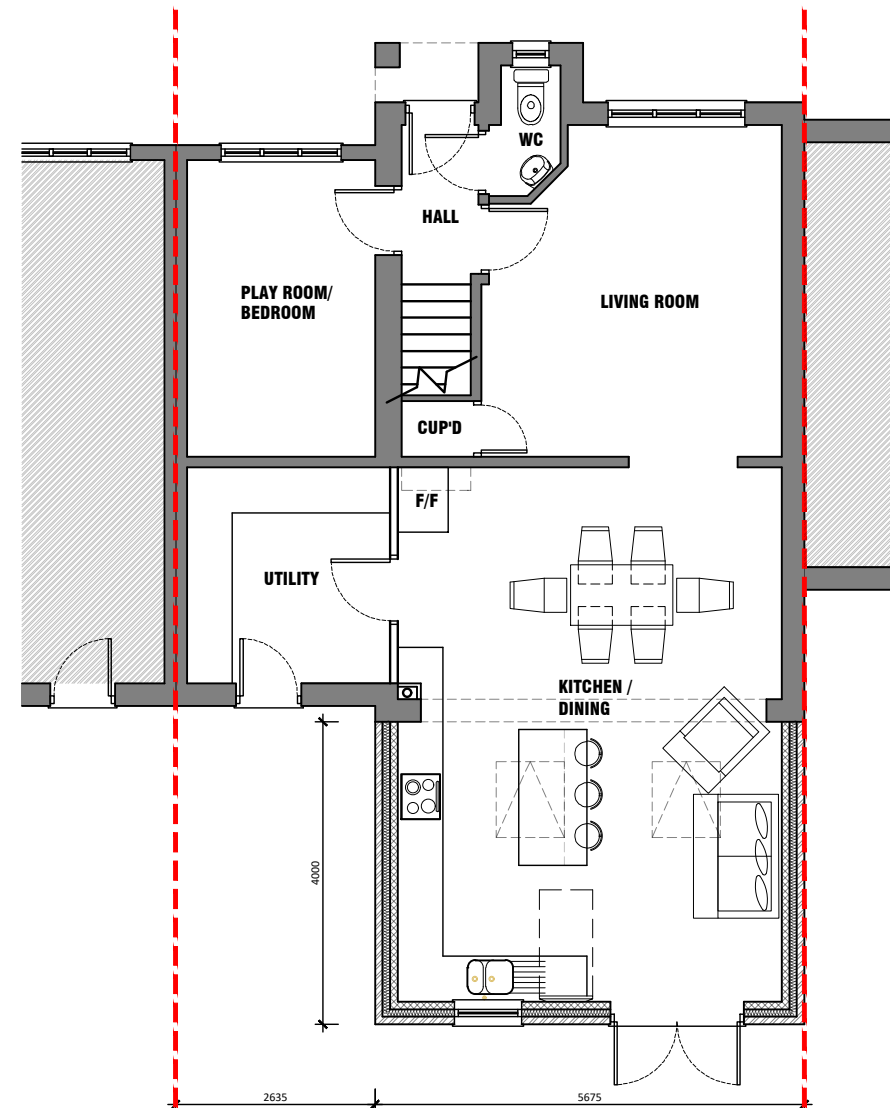

EXISTING REAR ELEVATION
Scale 1:100 @A3



PROPOSED REAR ELEVATION
Scale 1:100 @A3

PLANNING ISSUE

These drawings are for planning purposes only and should not be used for Construction. All dimensions should be checked on site. A Structural Engineer should be appointed to provide advice and calculations for all structural elements.

PRELIMINARY
TENDER
CONSTRUCTION

129 Westbury Rise, Church Langley
HARLOW, ESSEX, CM17 9NT

**EXISTING AND PROPOSED
PLANS AND ELEVATIONS**

1:100@A3
DEC 20 M.B

drawing no. rev.

129 - P001 P2