




NORTH ELEVATION

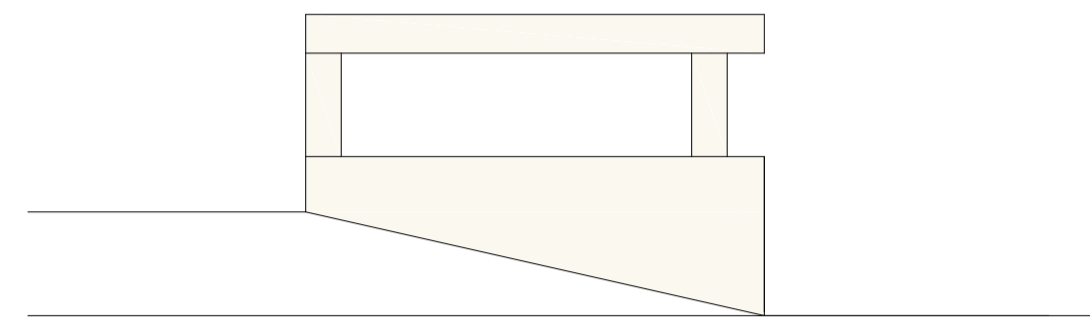


EAST ELEVATION

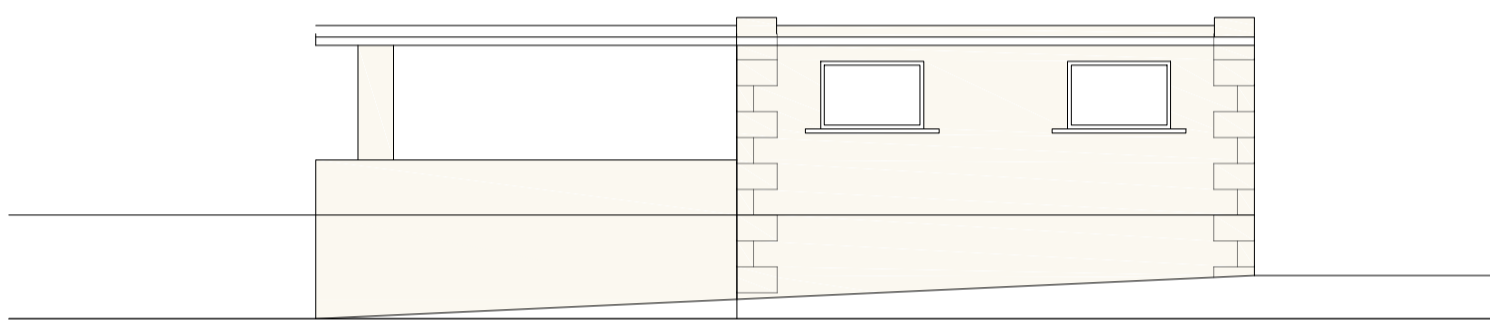

SOUTH ELEVATION

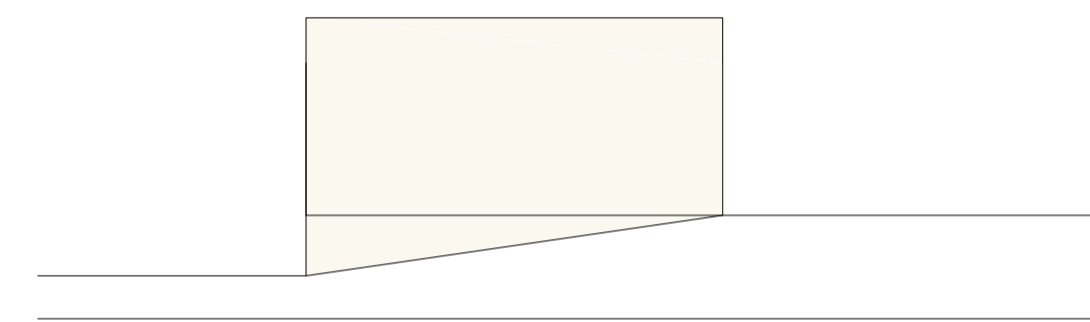

WEST ELEVATION

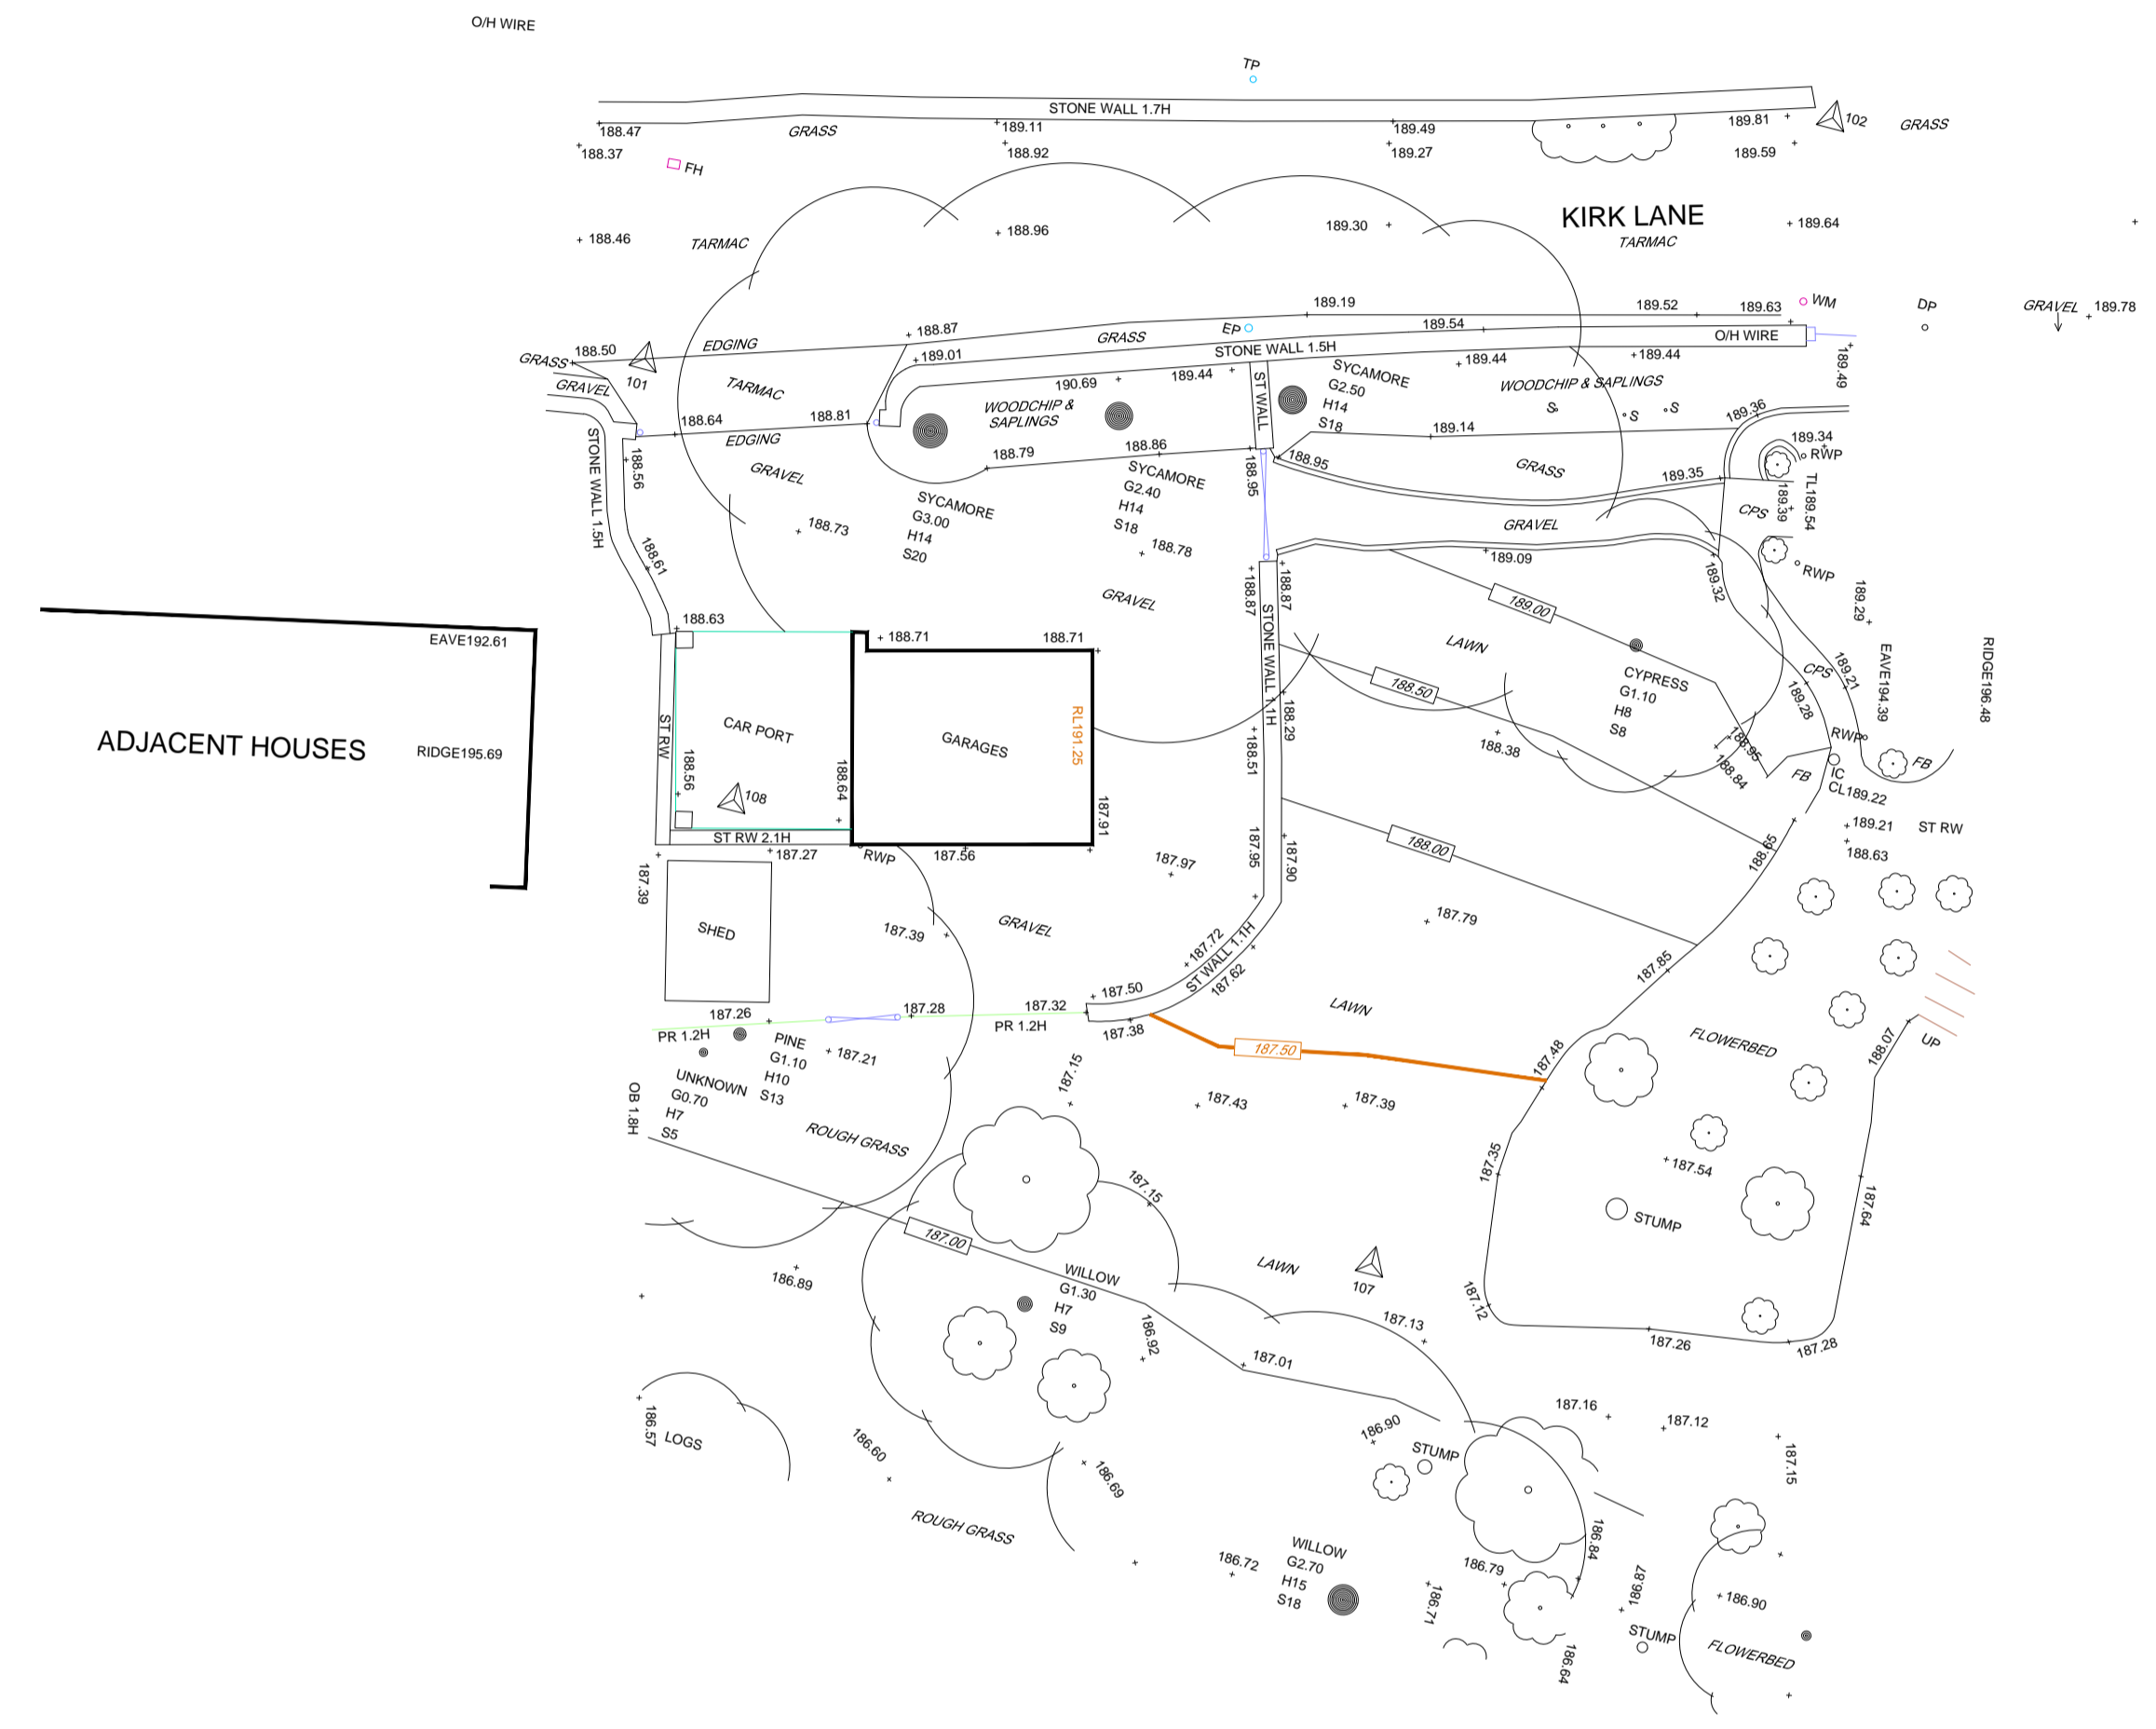

EXISTING SITE PLAN 1:200

REV. NO.	DESCRIPTION TO REVISION	REV. BY	DATE
REV A	PLANNING SUBMISSION	BH	26_11_20

REPLACEMENT GARAGE

CUSTOMER	M. FACER	HORSLEY TOWNSEND ARCHITECTS LTD.	
PROJECT	No. 6 KIRK LANE EMBSAY BD23 6SH	5 GOODWOOD OWLER PARK ROAD ILKLEY WEST YORKSHIRE LS290BY T: 0798 4428603 E: bill@horsleytownsend.com	
DRAWING NAME		EXISTING SITE AND ELEVATIONS	
DRAWN BY:	BH	SCALE	1:100
DRG No.	EXISTING	REV	A