


Notes:  
 All Dimensions must be checked on site and any discrepancies reported to the designer before any work commences. **DO NOT SCALE** from this drawing. This drawing is copyright of **fisher & associates ltd.** and may not be copied or printed without express written permission from **fisher & associates ltd.**



Site Plan  
 Scale 1:200

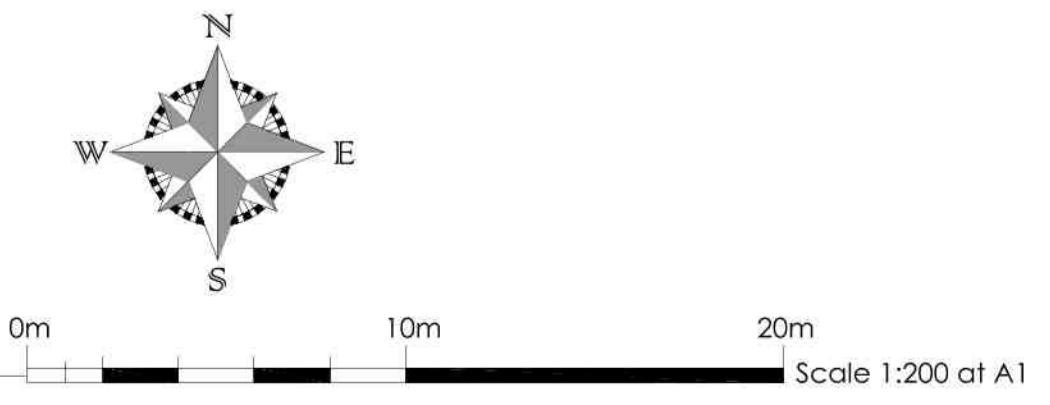

project:  
 proposed alterations, Rodden Farm, Rodden, Weymouth

client:  
 Work on Water Ltd.

drawing title:  
 Proposed Site Plan

revision	amendment	date
A	Amended to suit planning officers	Nov20

**Fisher Associates**  
 architecture • planning • design • interiors

The Old Warehouse  
 31 Durngate Street  
 Dorchester, Dorset DT1 1JP  
 01305 261986  
 office@fisher-associates.co.uk www.fisher-associates.co.uk

scale: see dwg      date: Nov 2020      drawn: d.j.puckett

drawing no:  
 2008 - 04      rev:  
 A