




OS LICENSE NO 100006857

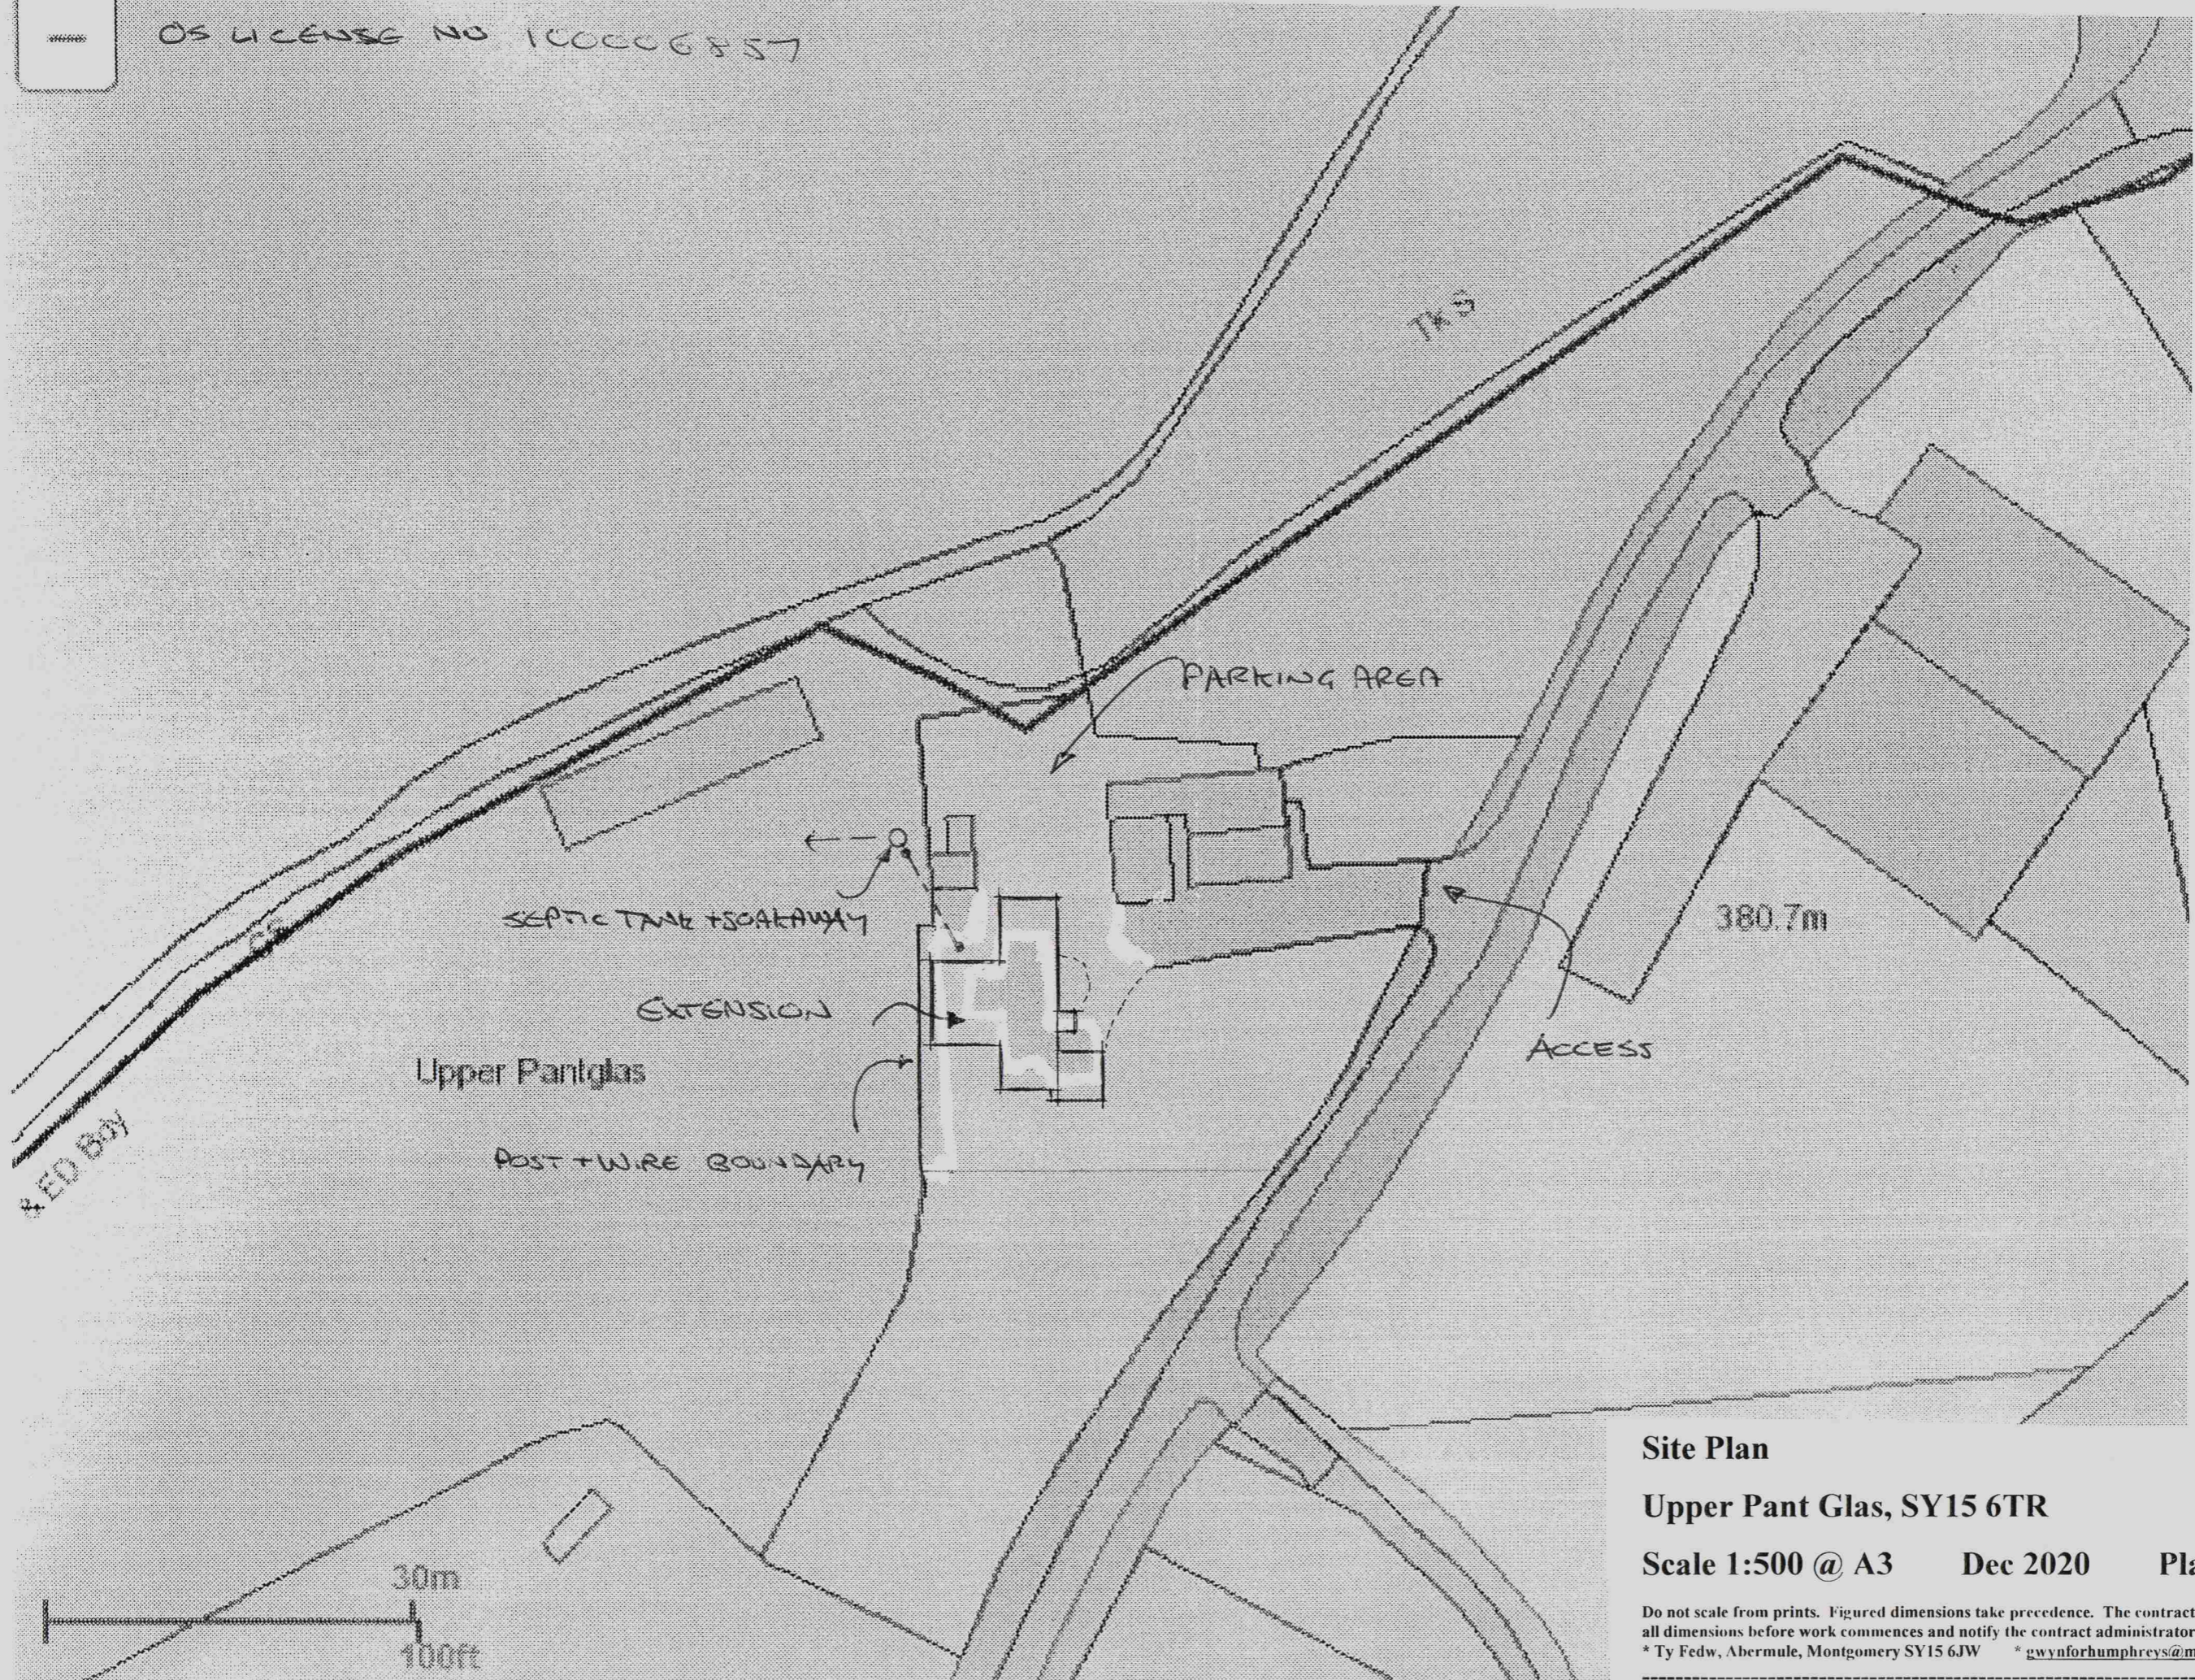

Site Plan

Upper Pant Glas, SY15 6TR

Scale 1:500 @ A3

Dec 2020

Plan No 4482.11

Do not scale from prints. Figured dimensions take precedence. The contractor is to check all dimensions before work commences and notify the contract administrator of any error or discrepancy.
* Ty Fedw, Abermule, Montgomery SY15 6JW * gwynforhumphreys@msn.com * 01938 554413

Gwynfor Humphreys & Co: Chartered Building Surveyor