



First Floor Plan - Scale 1.50

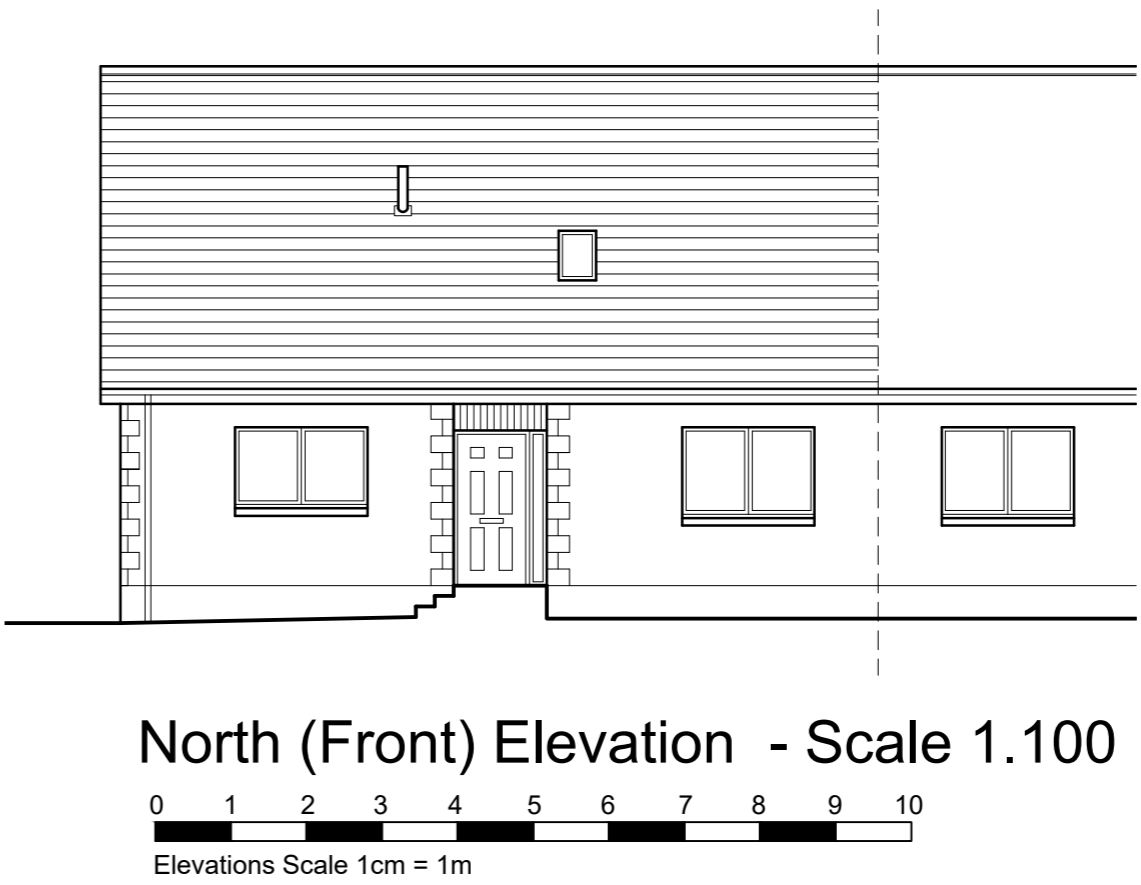



North (Front) Elevation - Scale 1.100



South (Rear) Elevation - Scale 1.100

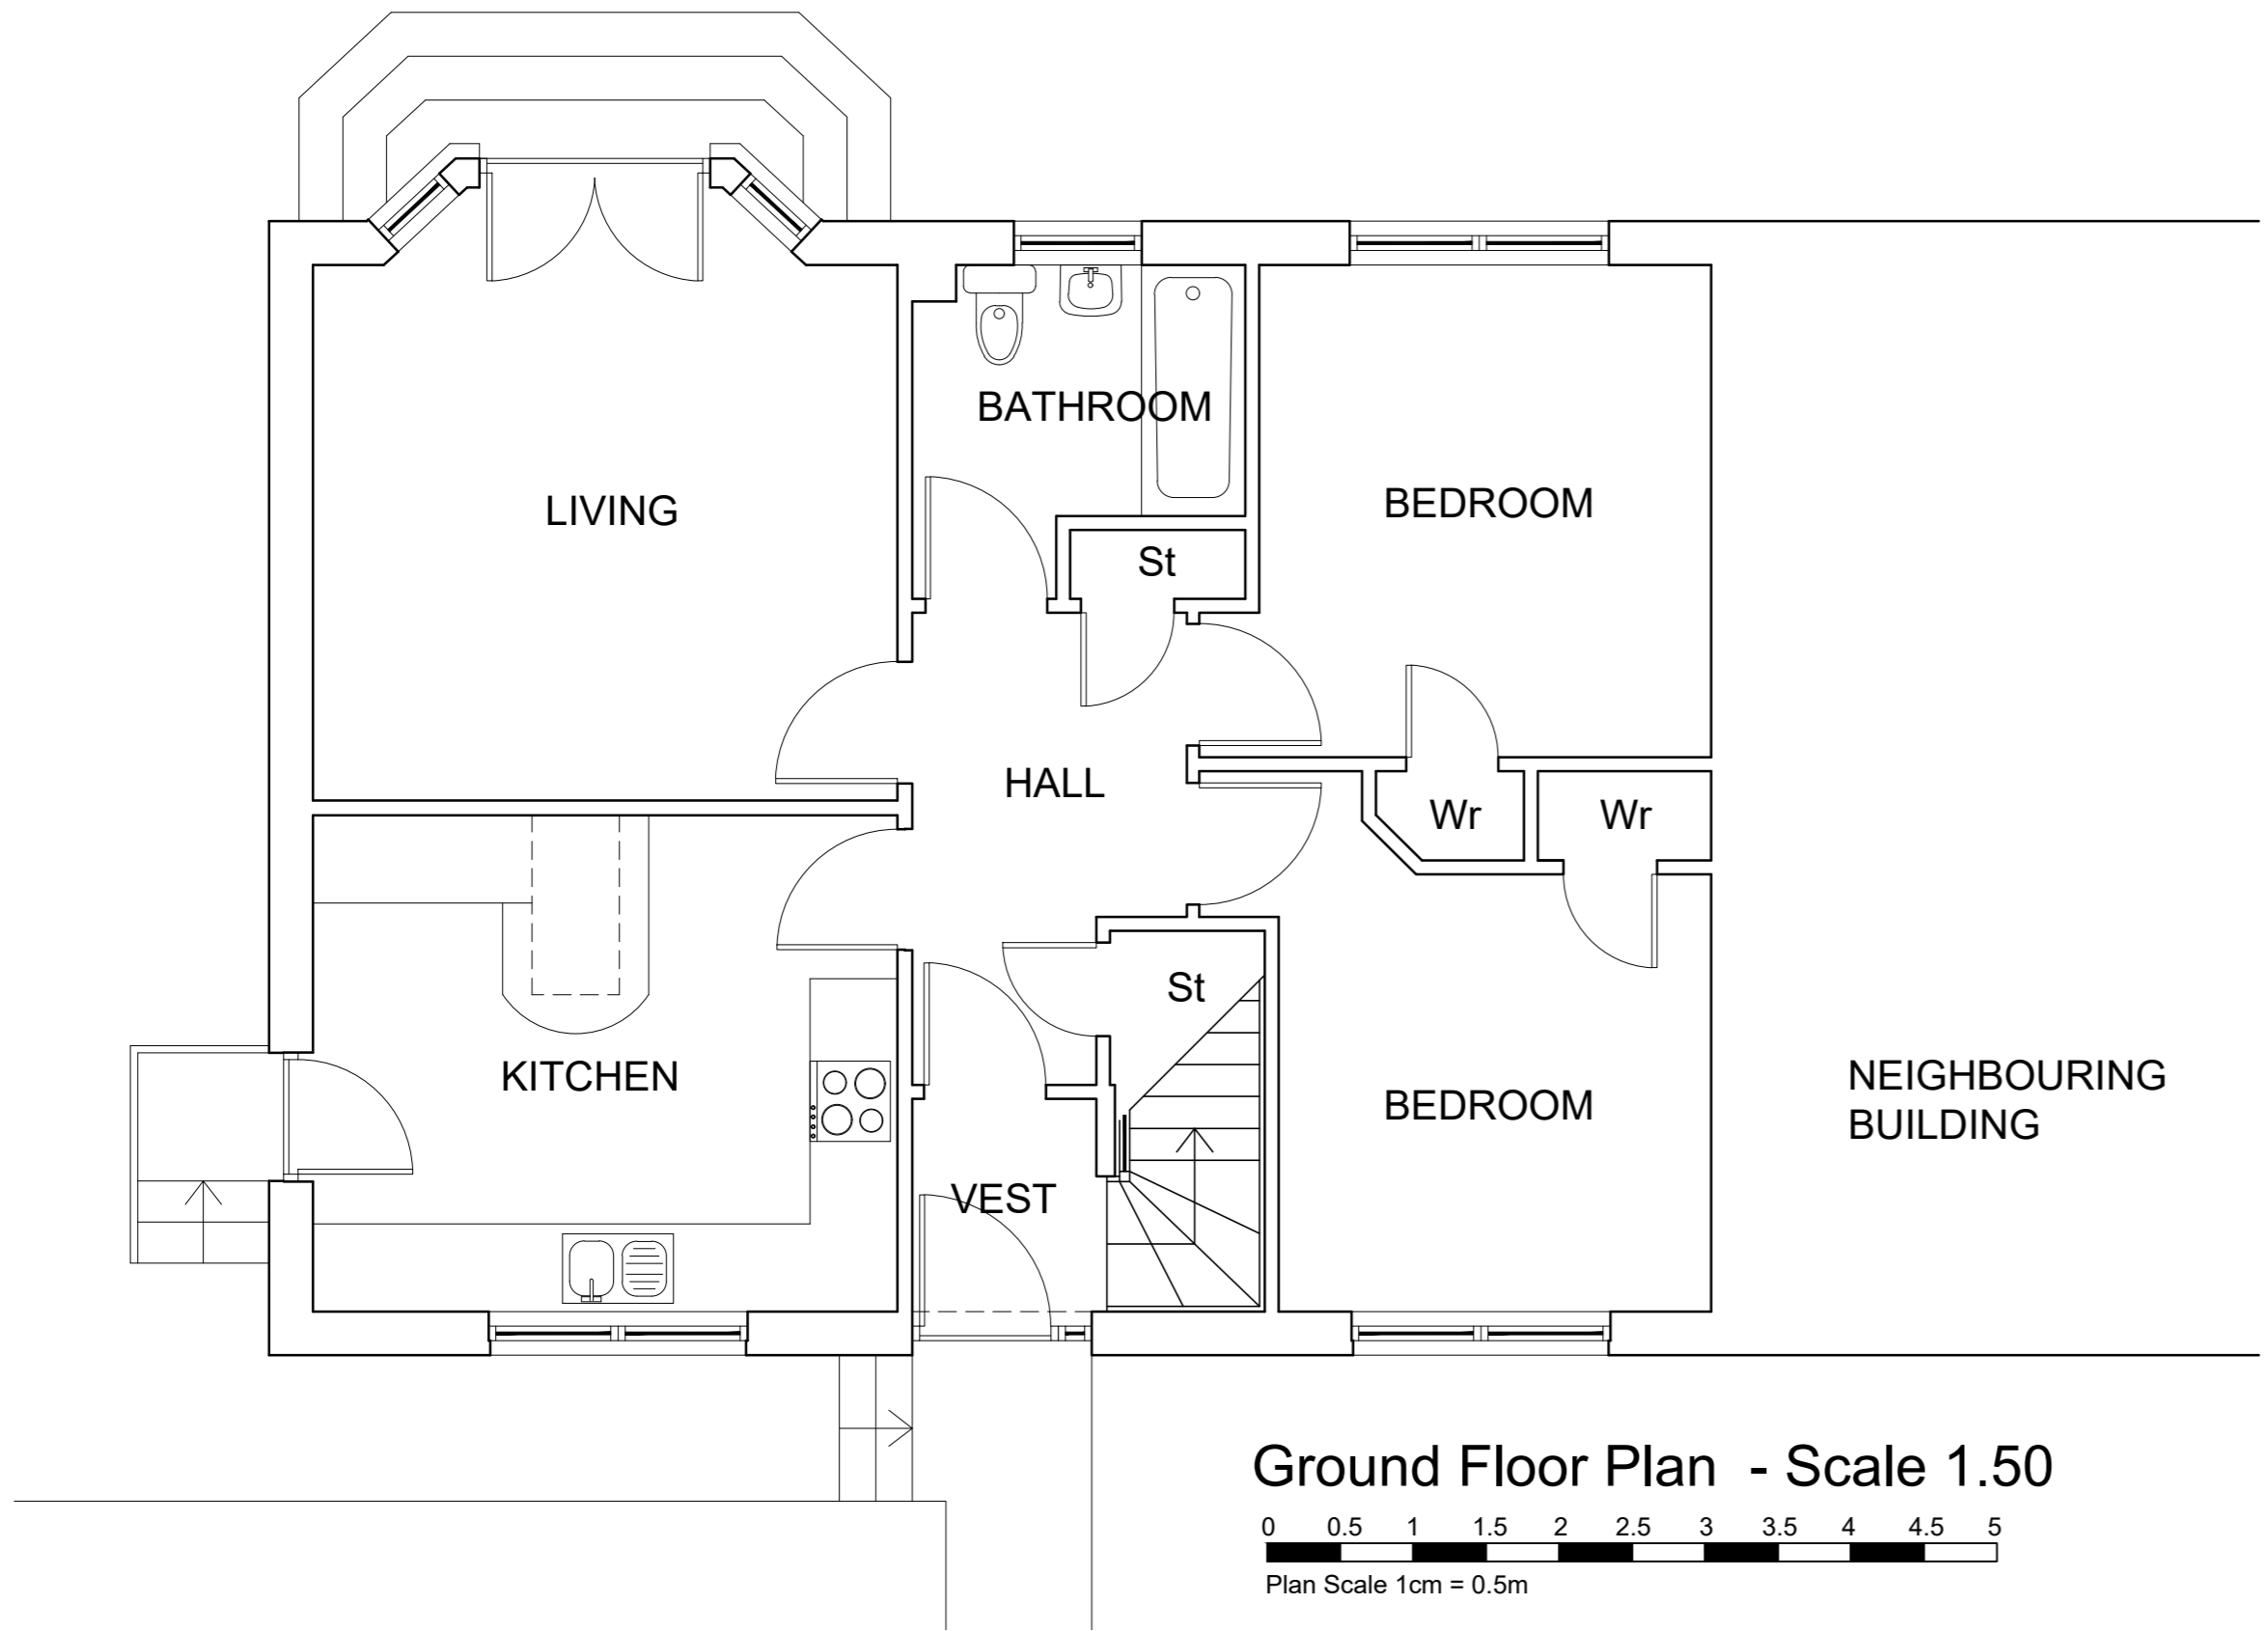

Ground Floor Plan - Scale 1.50

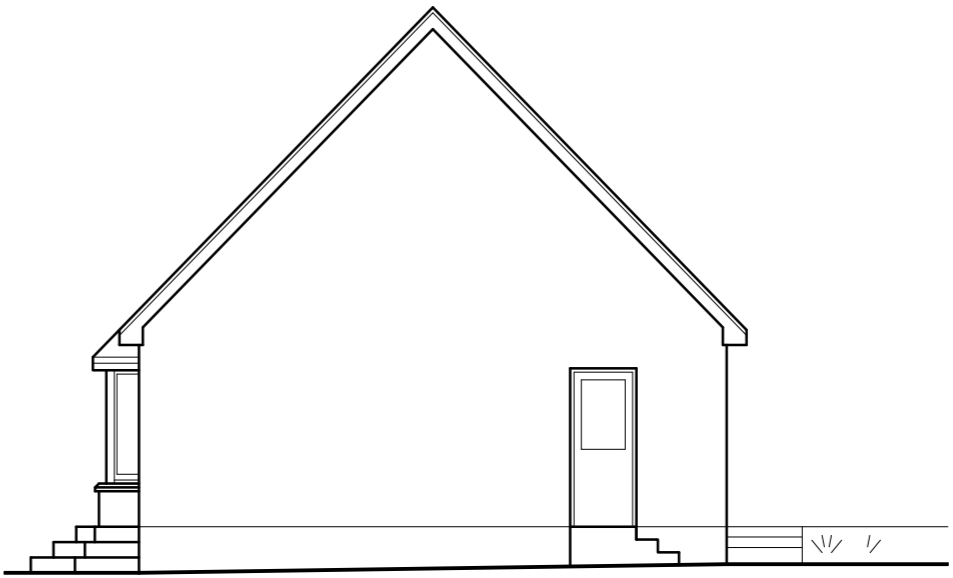 

East (Side) Elevation - Scale 1.100

DO NOT SCALE FROM DRAWINGS	
<i>A.B. Roger & Young Ltd</i> Chartered Architect & Surveyors 9 Macgregor Street, Brechin Tel: 01356 622125 Fax: 622644 Email :- info@abrogerandyoung.com	
Job Title: Proposed Alterations and Extension at 1 Beattie Brae, Brechin For Mr & Mrs Glen	
Scale 1:50, 1:100 @ A2	Date Nov 2020
Drawing Title Existing Floor Plans & Elevations	Drawn By JWW
Drawing No. 2020/BBB/01	Checked By SWP
Revisions:	