


Proposed Plan



South Elevation

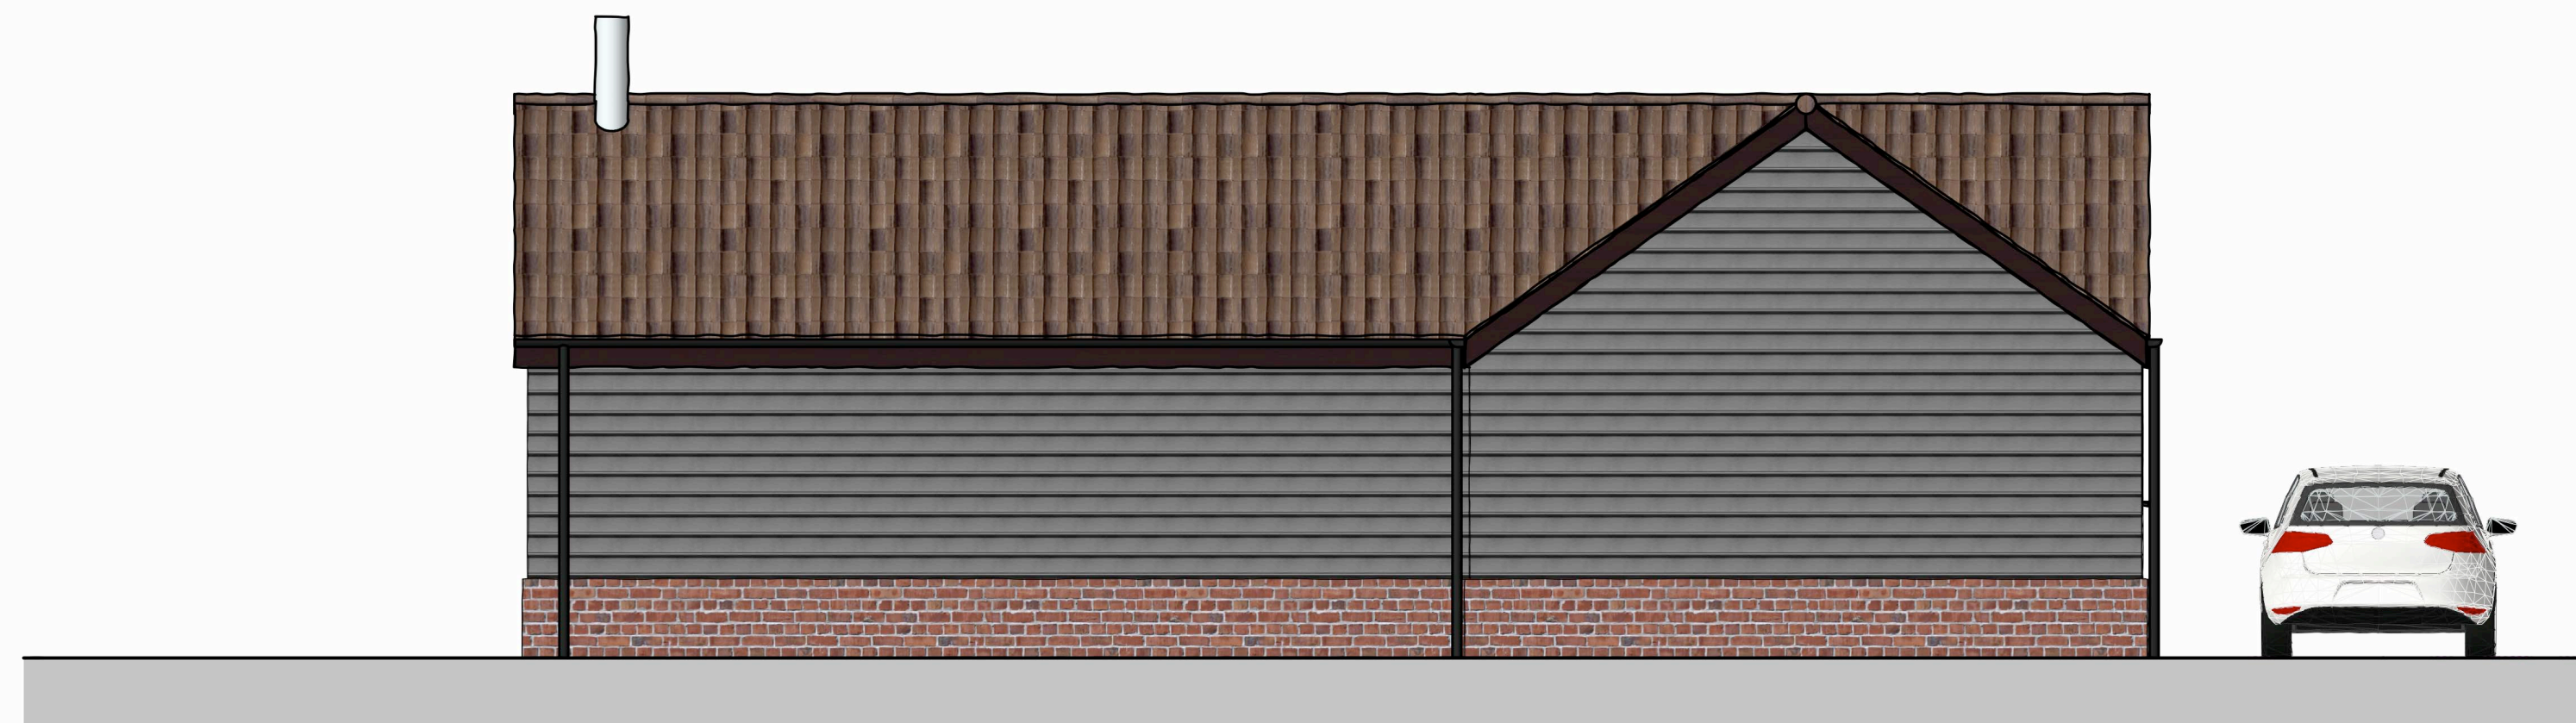



East Elevation



North Elevation



West Elevation

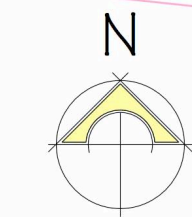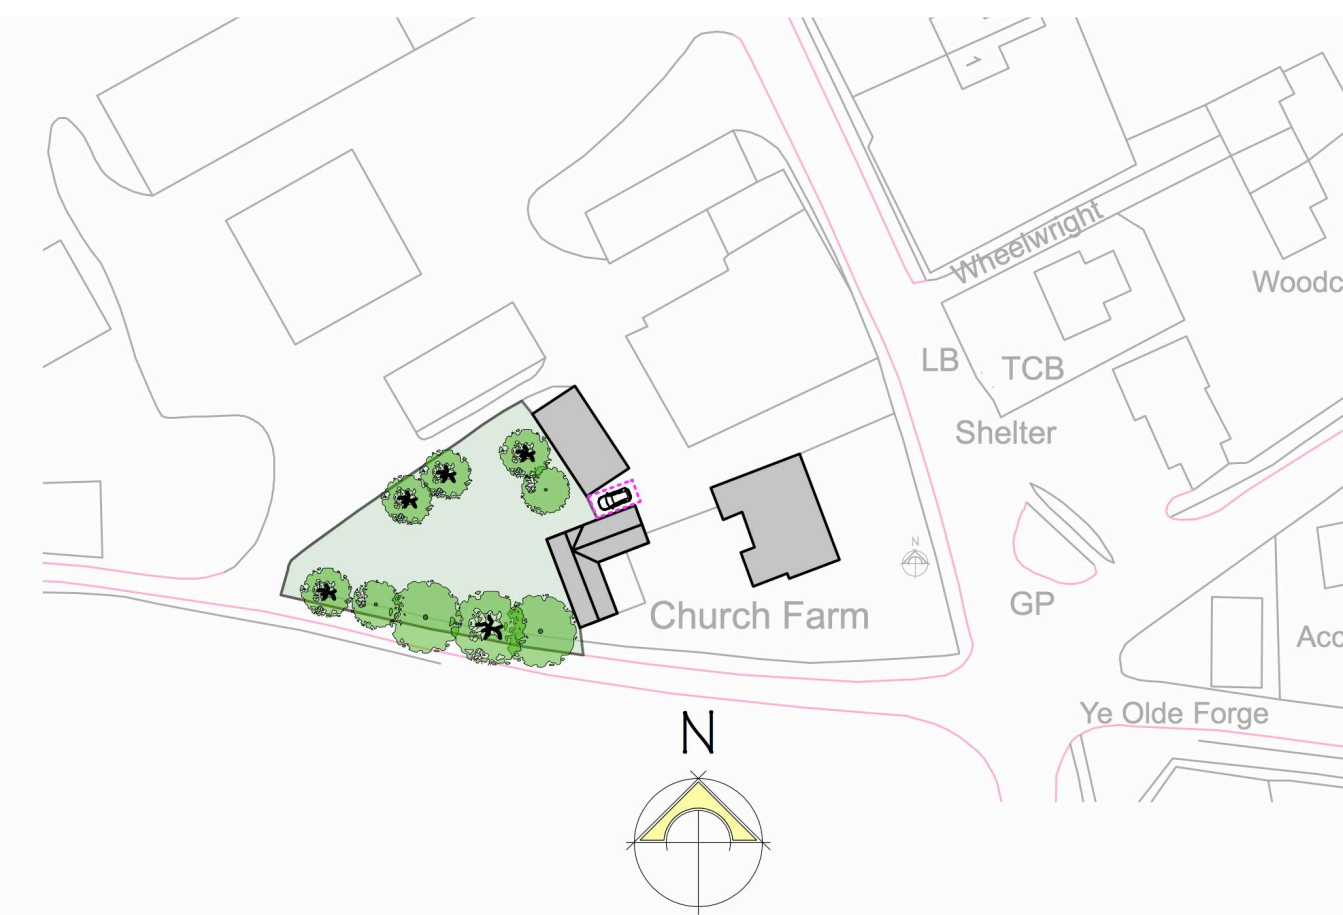

B 04.01.21 Dimensions added to plans and elevations  
A 17.12.20 Garage/store removed  
No. Date Revisions  
Revisions

**HOLLINS**

Architects, Surveyors & Planning Consultants

The Guildhall  
Market Hill

Framlingham  
Suffolk

IP13 9BD

Telephone 01728 723959

Fax 01728 723947

E mail all@hollins.co.uk

Website www.hollins.co.uk

Client  
Mrs M Self

Site  
Church Farmhouse, Main Road,  
Henley, IP6 0QT

Project  
Proposed Dwelling

Details  
Proposed Plan & Elevations

Scale 1:50 @ A1 or 1:100 @ A3

Date 15.07.2020

Drawn by LRC

Job Reference Drawing no. Revision

20-103-201-B

This drawing is copyright. This drawing must not be scaled. Before commencing any work the contractor must set out and check all dimensions.