



Side Elevation
Scale 1:100
Existing

Rear Elevation

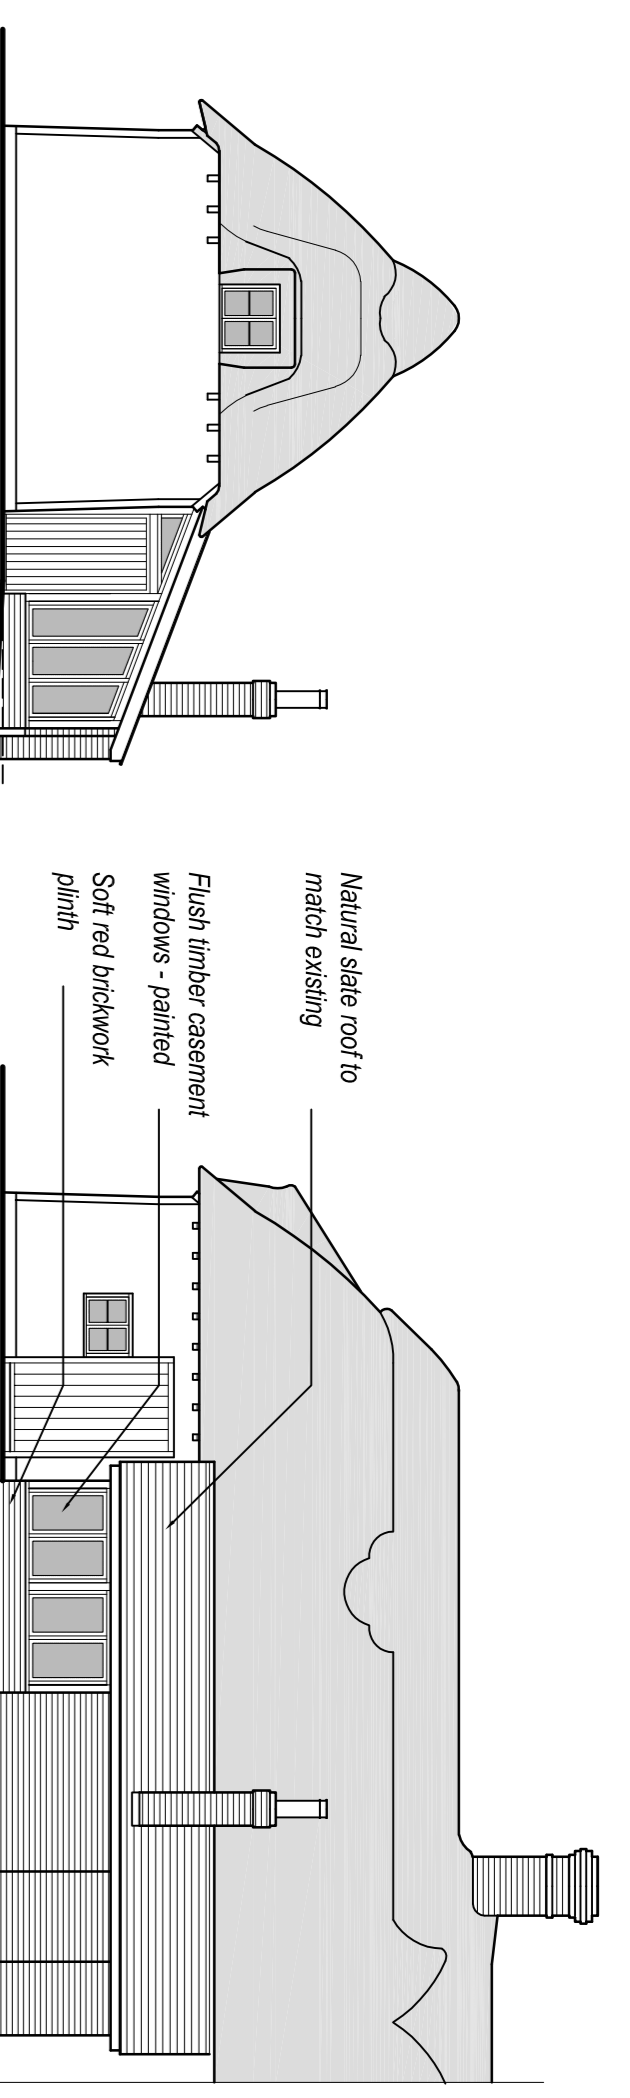


Side Elevation
Scale 1:100
Proposed


Rear Elevation

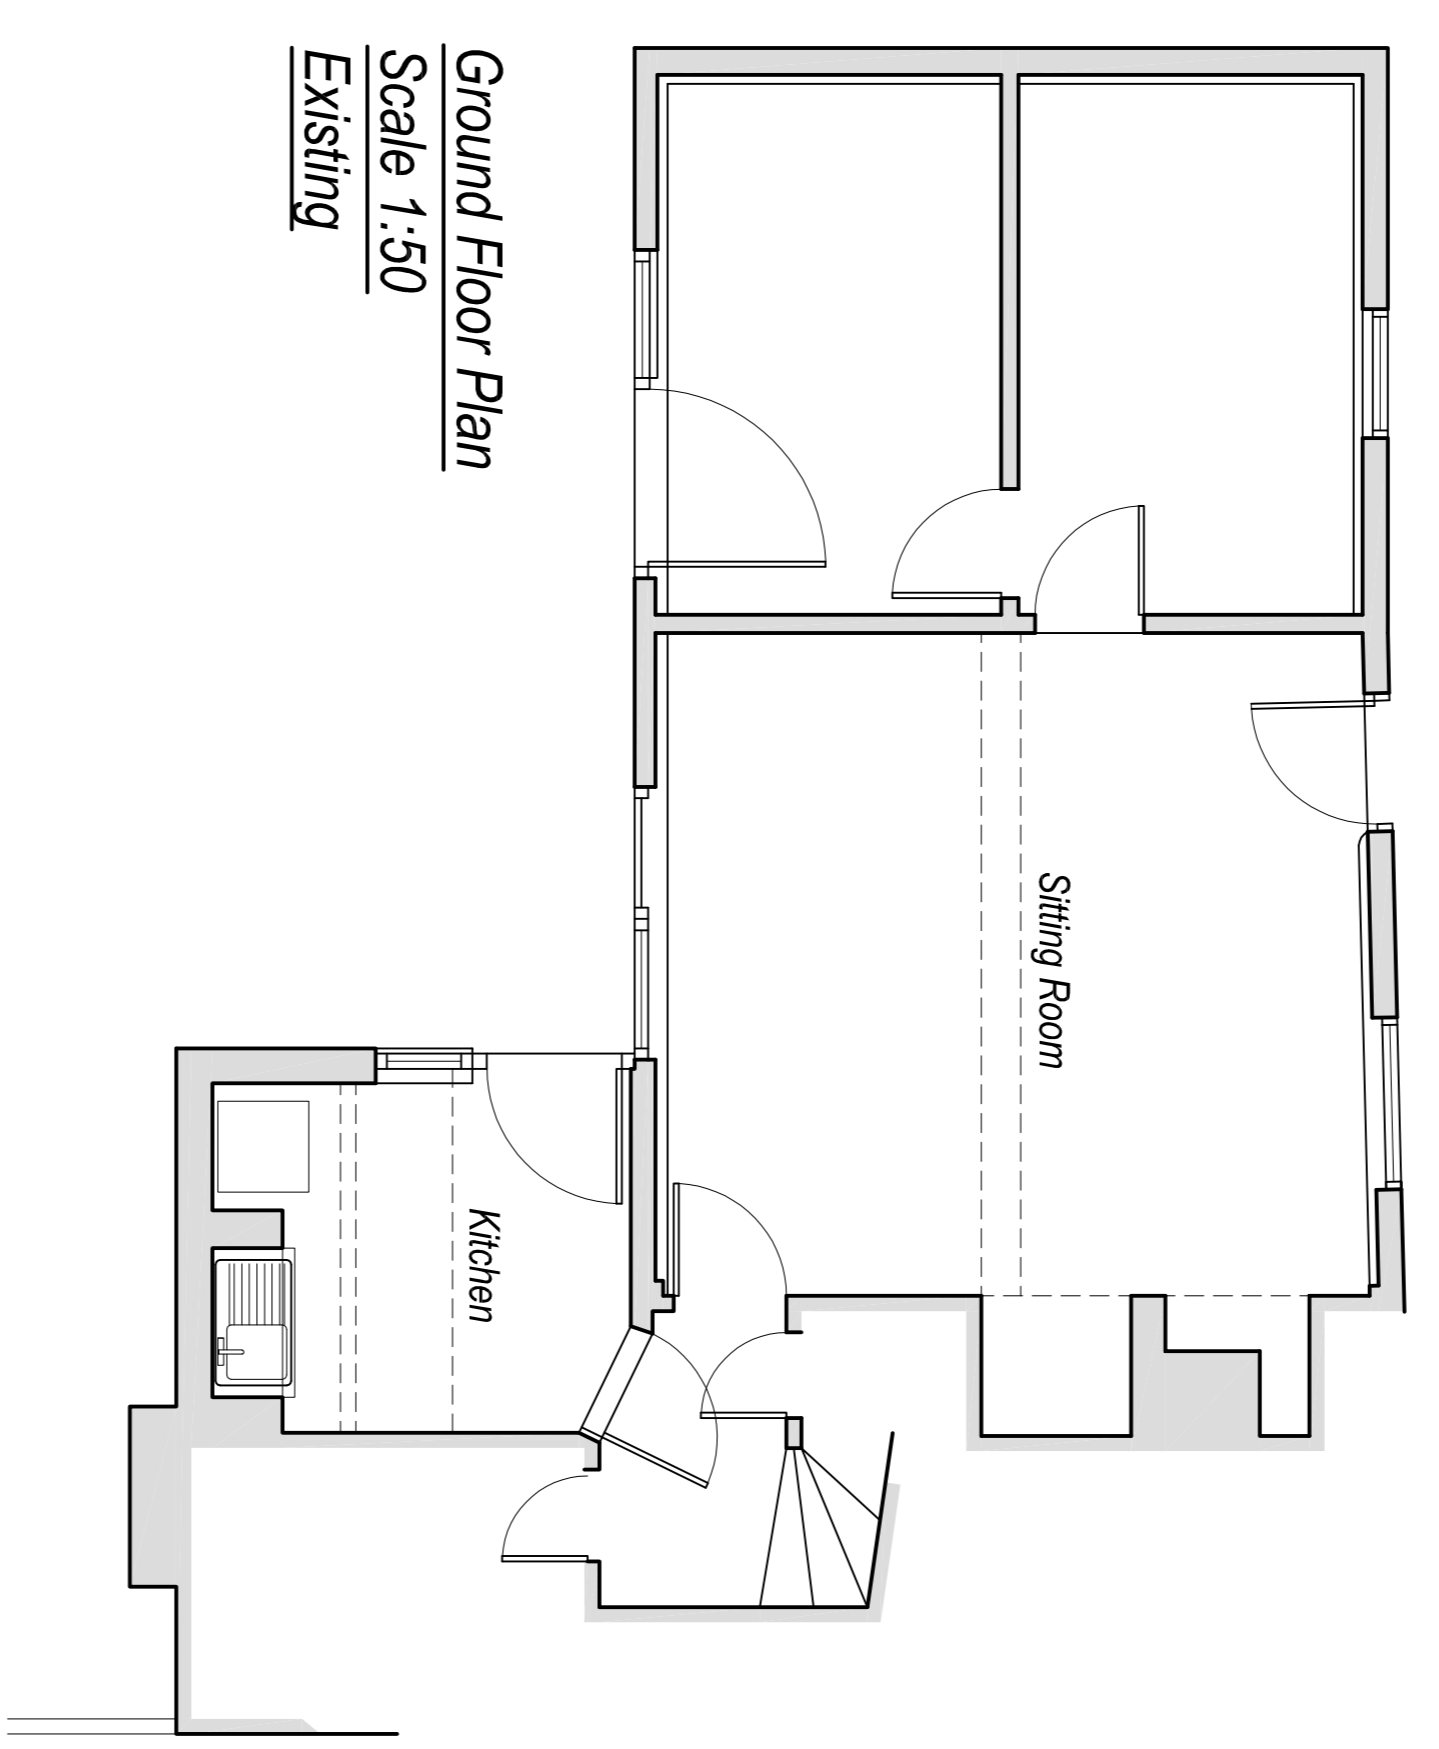



Ground Floor Plan
Scale 1:50
Existing

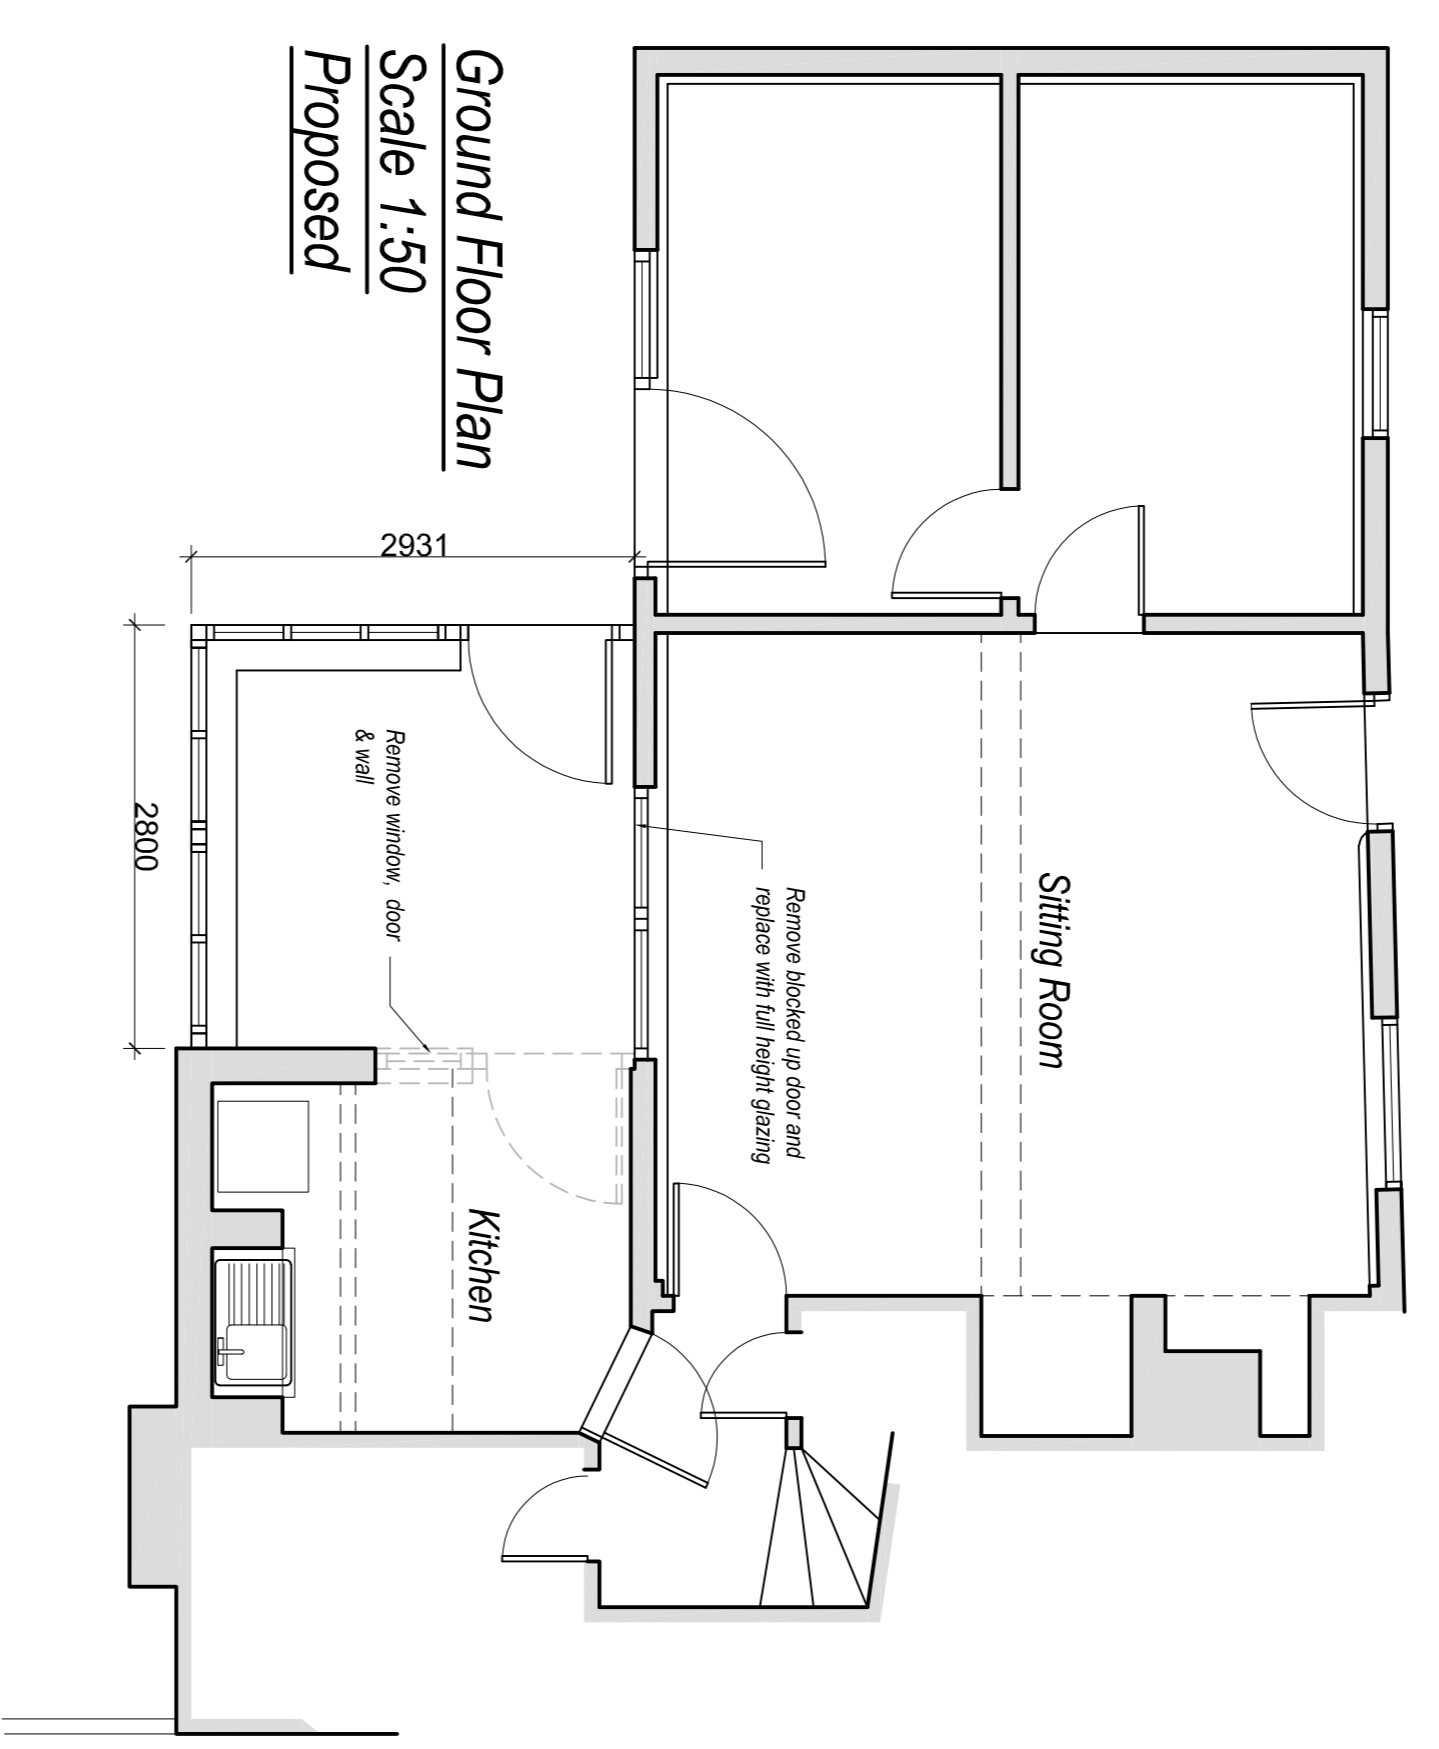


Ground Floor Plan
Scale 1:50
Proposed

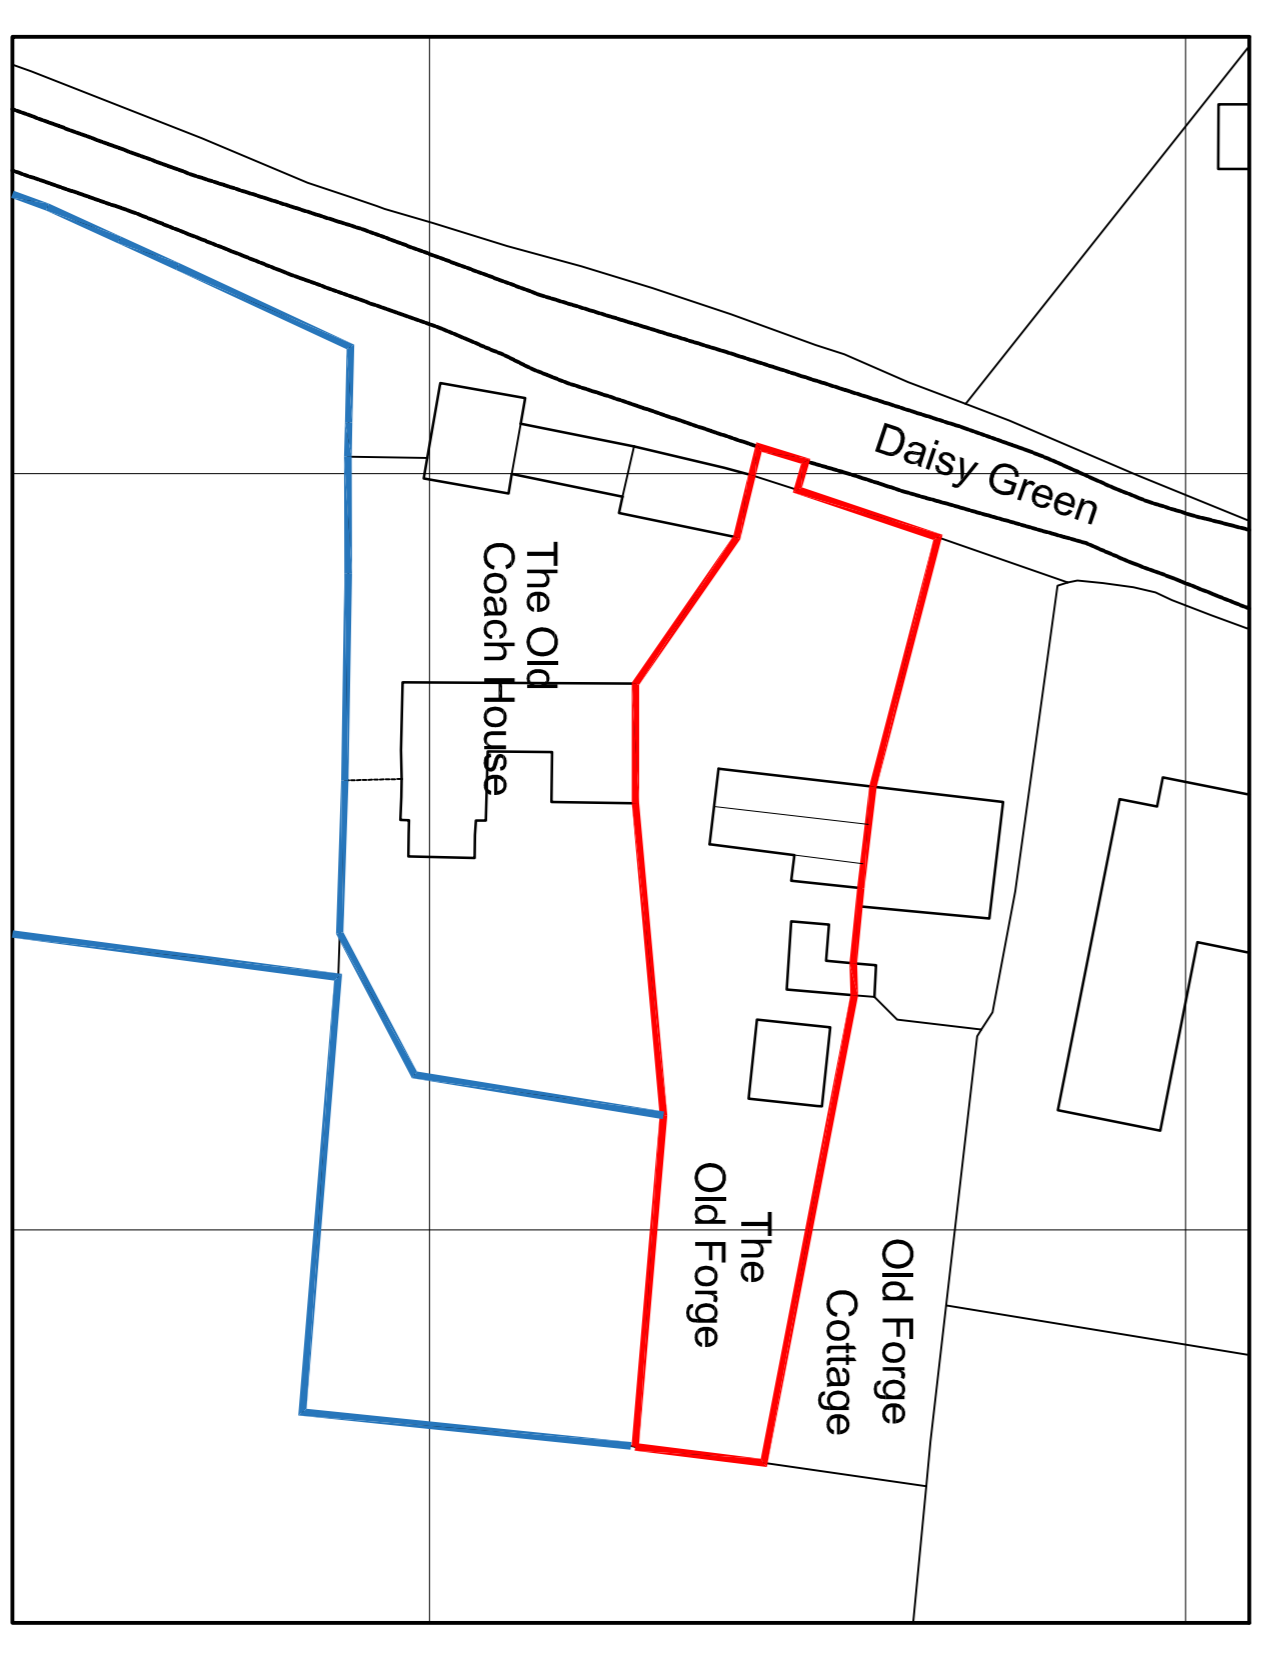

Site Plan
Scale 1:500
Existing

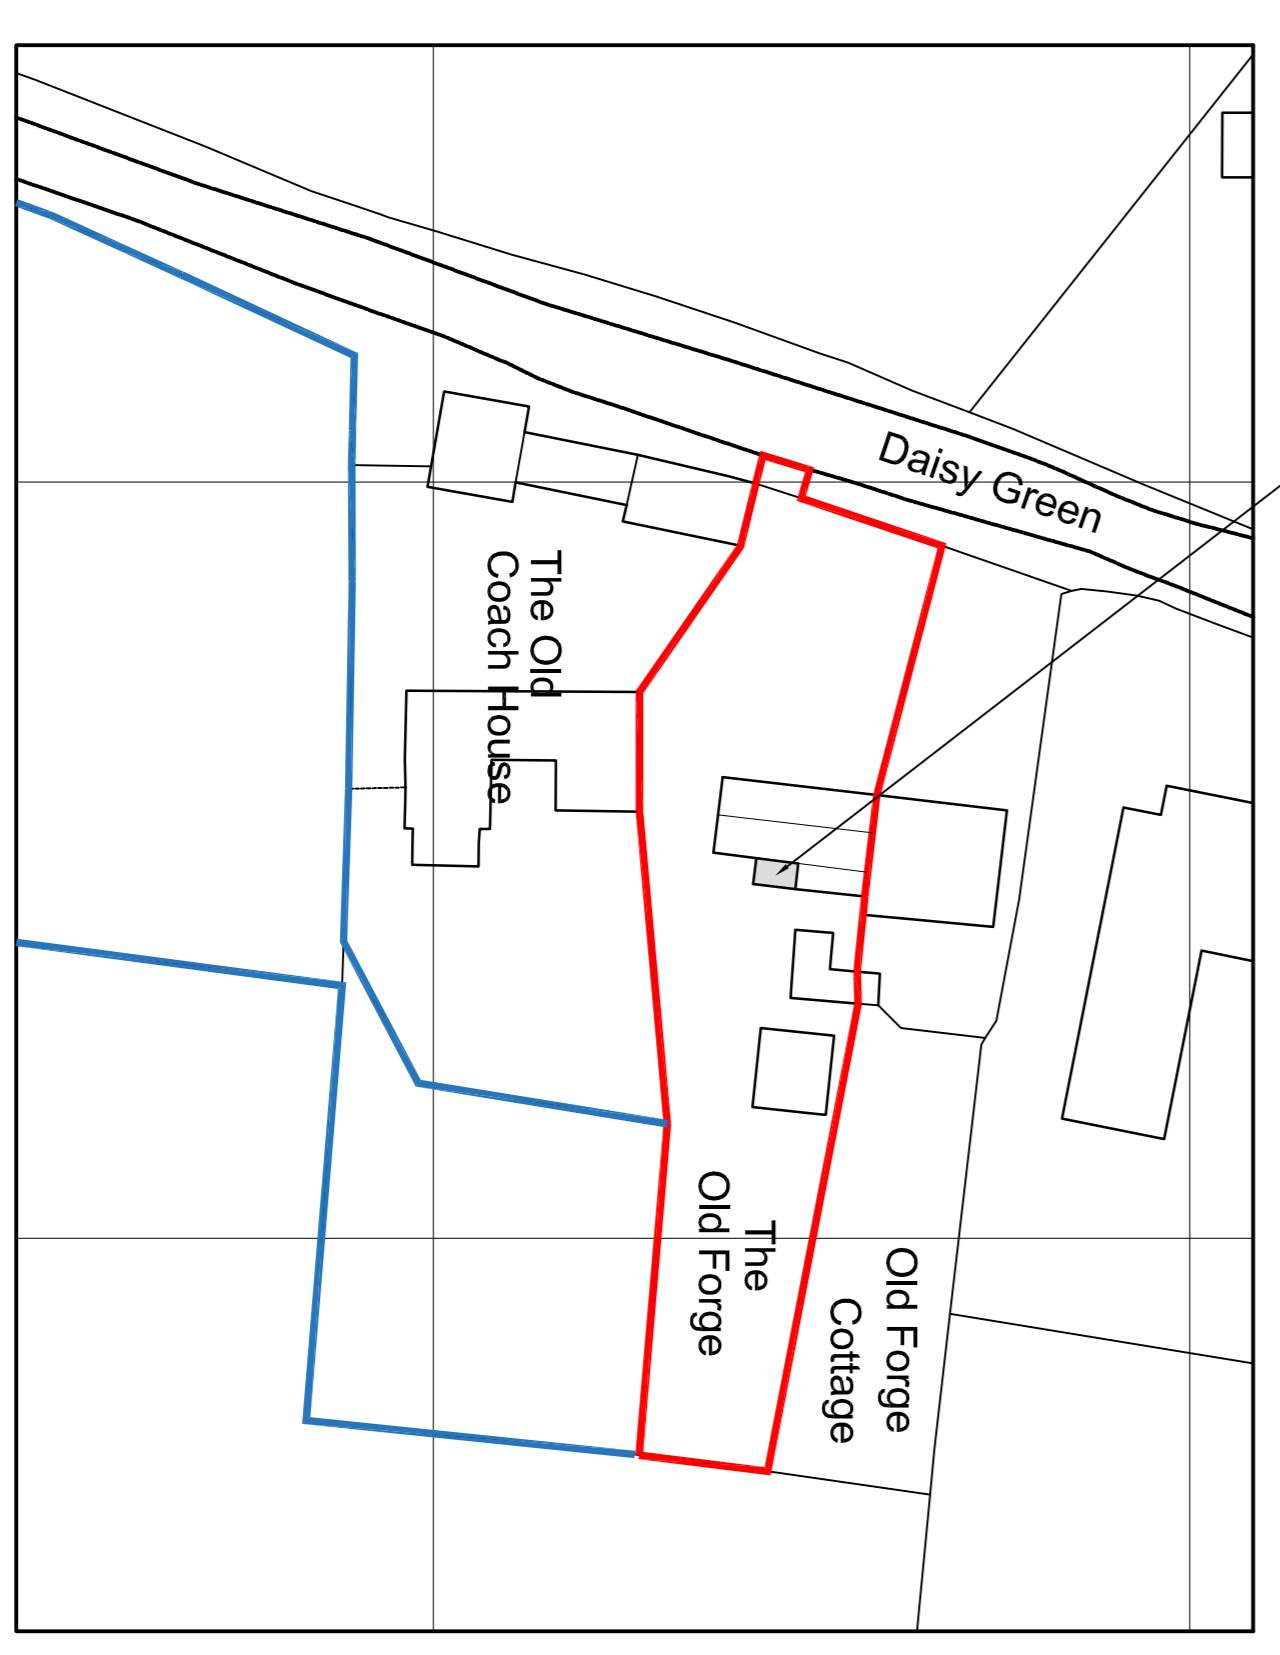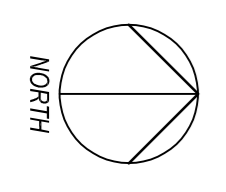

Site Plan
Scale 1:500
Proposed

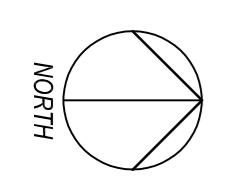


NOTES:

Scale in Metres for 1:50
0 1 2 3 4 5


Scale in Metres for 1:100
0 1 2 3 4 5

Scale in Metres for 1:500
0 5 10 15 20 30 40 50

Scale in Metres for 1:1250
0 10 20 30 40 50 100

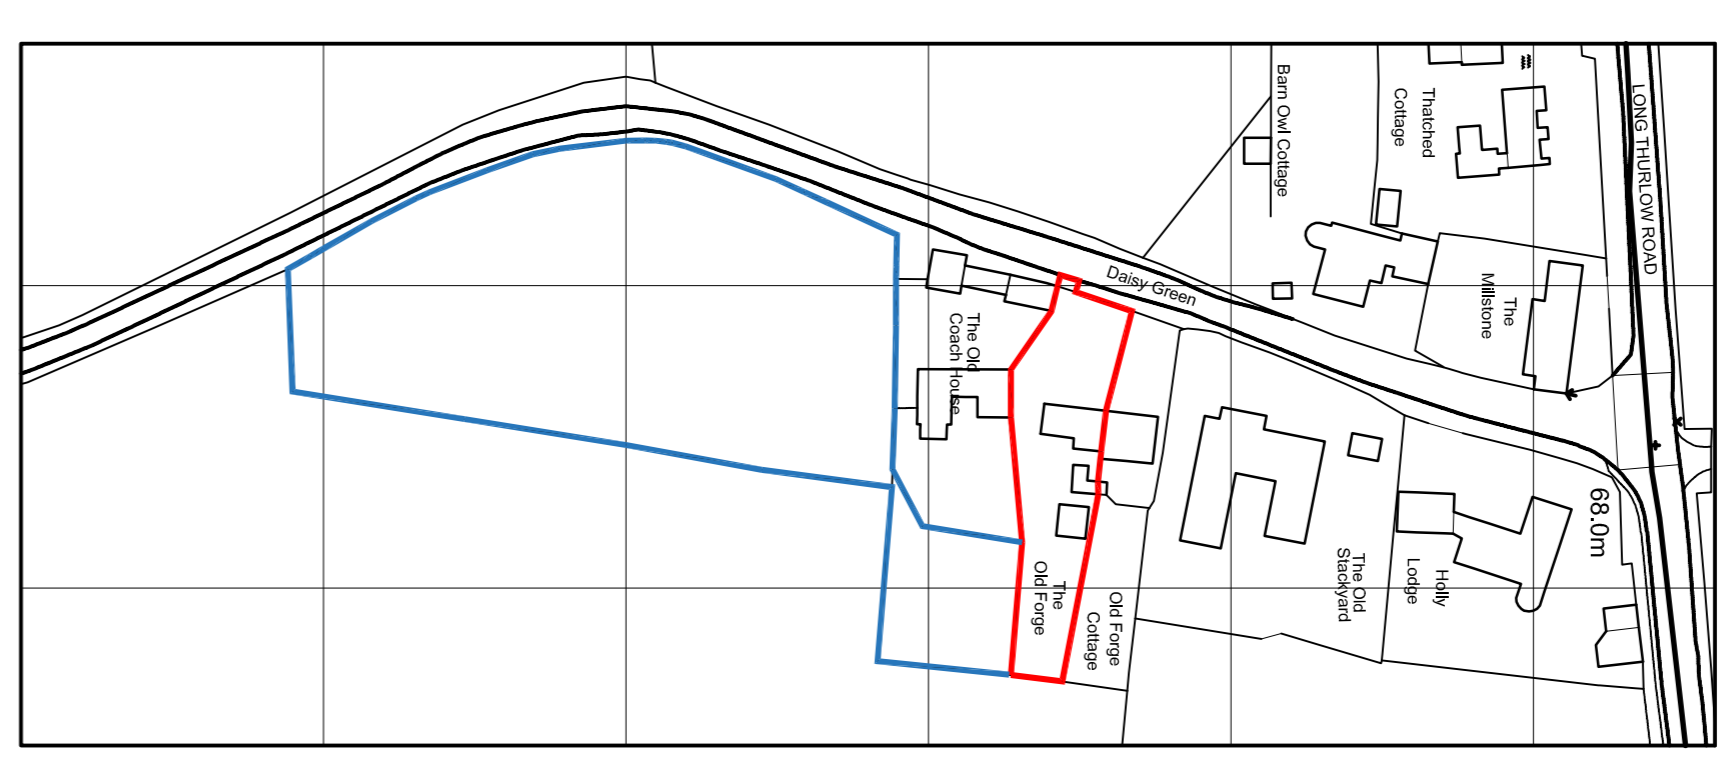

Location Plan
Scale 1:1250

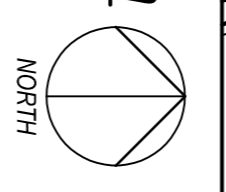

Ordnance Survey (c) Crown Copyright 2021. All rights reserved. Licence number 100022432

Rev: B Date: Jan 21 Amended Door annotated
Rev: A Date: Mar 21 Amended Site & Extension Plans added

Site: **Planning/Listed Consent**

SUFFOLK BUILDING DESIGN
Chartered Institute of Architectural Technologists Registered Practice

Domestic • Residential • Commercial

Tel : **01787 827200**
www.suffolkbldgdesign.co.uk
11 East Street, Sudbury, Suffolk, CO10 2TP

Client: Mr N Skellett The Old Forge, Daisy Green, Great Ashfield IP31 3HX		Drawing Detail: Existing & Proposed Floor Plans & Elevations, Plus Site & Location Plans	
Project: Proposed Rear Single Storey Extension		Date: Dec 20	Scale: As Shown @ A1
Drawn: AIB		Revised: B	Number: 686.20.01