

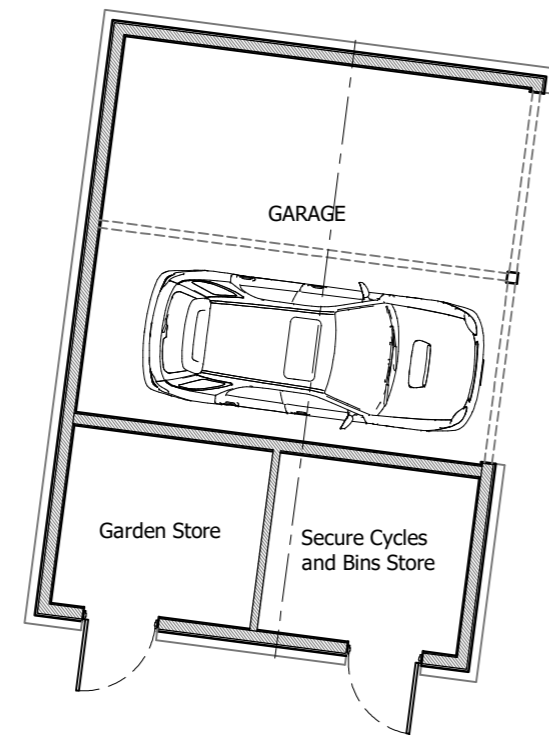
 



SITE LOCATION PLAN 1:1250

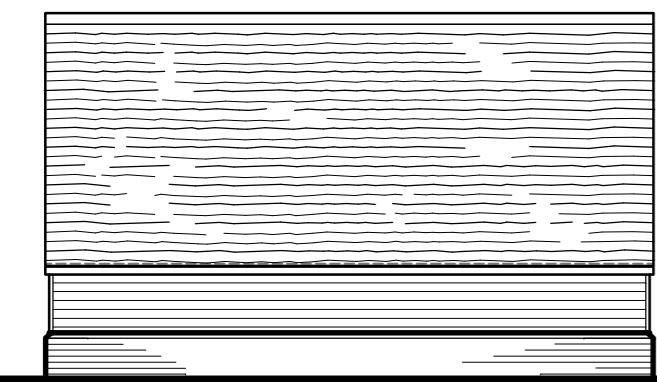

FLOOR PLAN 1:100

 


REAR (West) 1:100

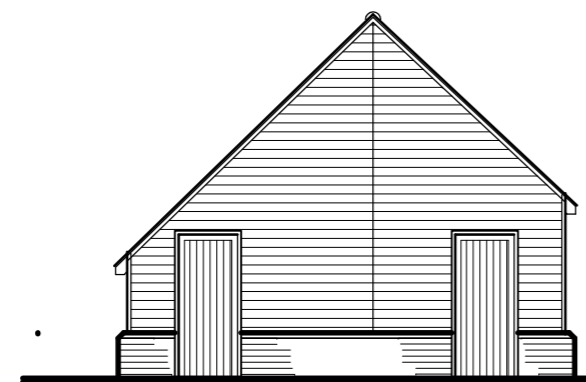


SIDE (South) 1:100


ELEVATIONS

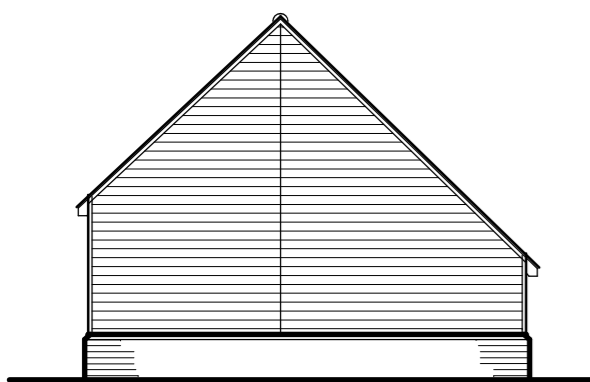


SIDE (North) 1:100

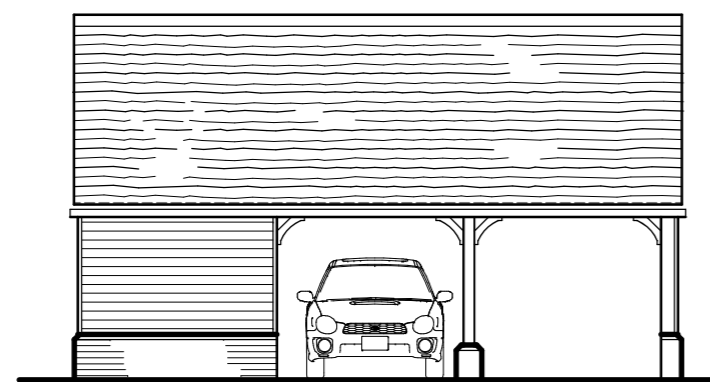

FRONT (East) 1:100

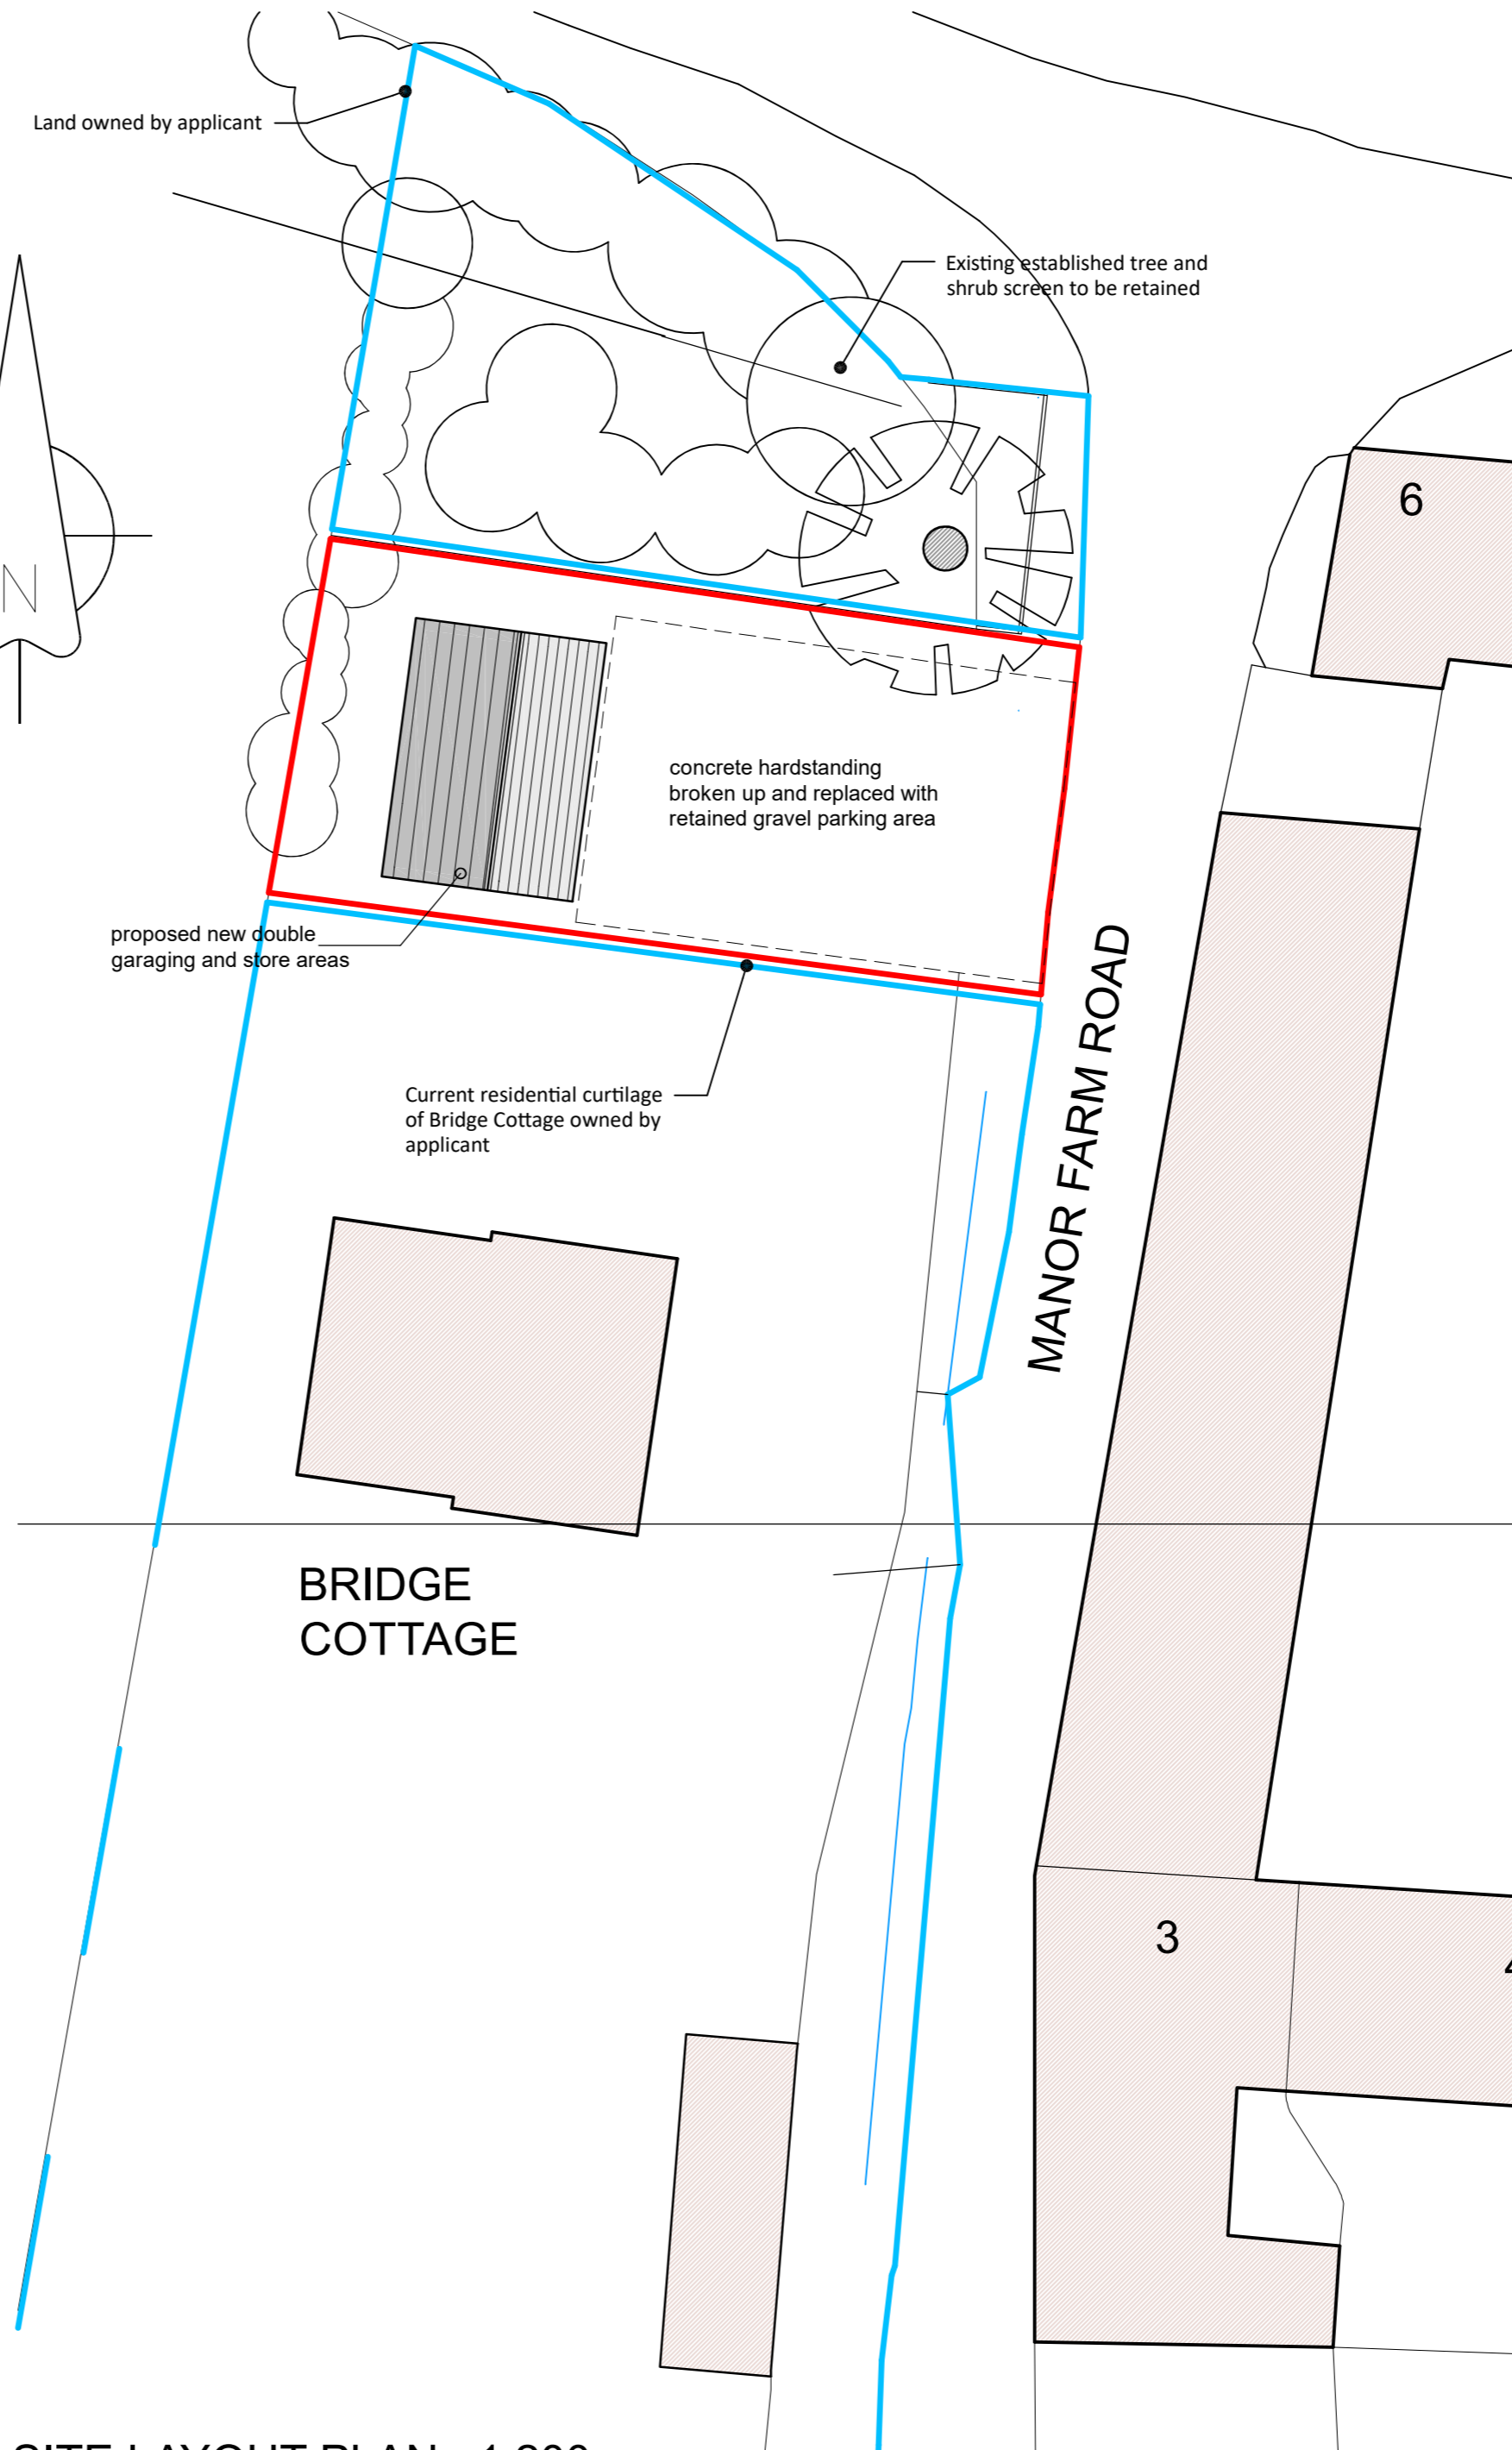

SITE LAYOUT PLAN 1:200

 

NOTE:

1. This drawing is the property of Banks Design Architects and all designs hereon are covered by copyright. The drawing and information hereon may not be used for any other purposes other than for which it was originally intended.
2. All dimensions and descriptions on this drawing are to be checked. Any discrepancies are to be reported to the architect immediately.
3. NO dimensions to be scaled off this drawing.
4. ANY changes in materials must be approved by architects, building control and planning if applicable prior to order.
5. All drawings MUST be read in conjunction with structural drawings and calculations

RIBA 
Chartered Practice

date	description	revision

REVISIONS

BANKS DESIGN ARCHITECTS
No 2 The Granary Bignell Park Barns
Chesterton, Bicester, Oxon, OX26 1TD 
Email: mail@banksdesignarchitects.co.uk
Tel: 01869 252308

project
PROPOSED DETACHED GARAGE
BRIDGE COTTAGE
BARTON HARTSHORN
BUCKS
MK18 4JX

drawing title
PLANNING PROPOSALS

scale 1:1250, 1:200, 1:100 date NOV 2020

drawing number
6219-11.

drawing size
A 2