






01 - EXISTING FRONT ELEVATION

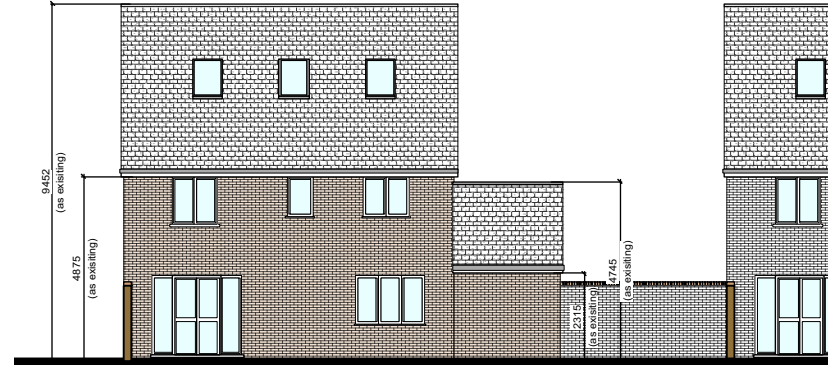

02 - EXISTING REAR ELEVATION

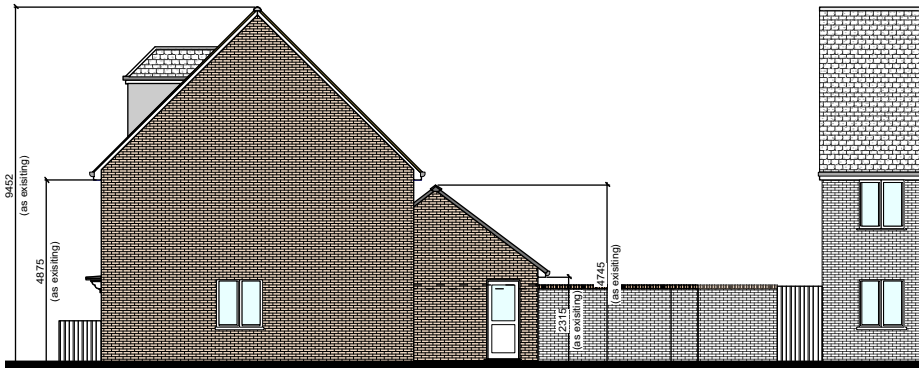

03 - EXISTING RIGHT SIDE ELEVATION

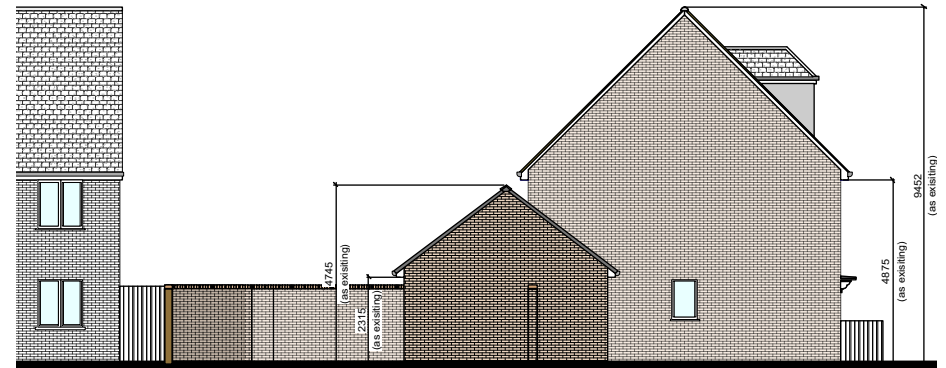

04 - EXISTING LEFT SIDE ELEVATION

**PROJECT: 24 SIERRA DRIVE,
MAYBERRY PLACE,
AYLESBURY HP18 0YQ**

Drawing Title:

EXISTING EXTERNAL ELEVATIONS

Drawing No: 02-EX-EL-01 Date: 30 DEC 2020 Rev. 00

Scale: 1:200 @ A4 Status: PLANNING

E & A Ekan & Associates

Architectural Design & Project Management Services
Contact: ekoansah@gmail.com