



SOUTH ELEVATION
SCALE 1:100

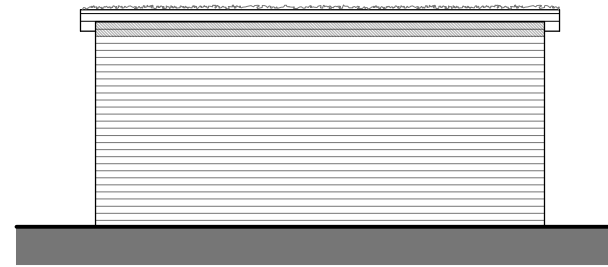

NORTH ELEVATION
SCALE 1:100





WEST ELEVATION
SCALE 1:100

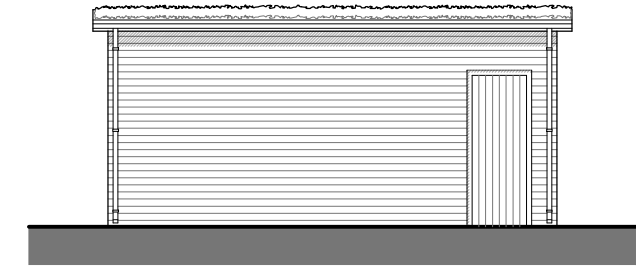


EAST ELEVATION
SCALE 1:100

KEY


- ① Timber shiplap cladding
- ② Timber garage doors
- ③ Green planted roof

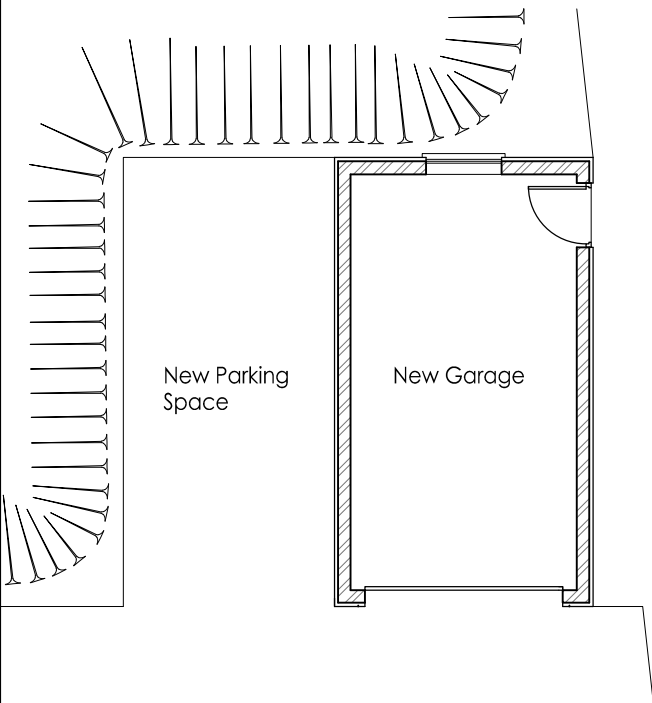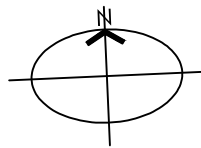

FLOOR PLAN
SCALE 1:100

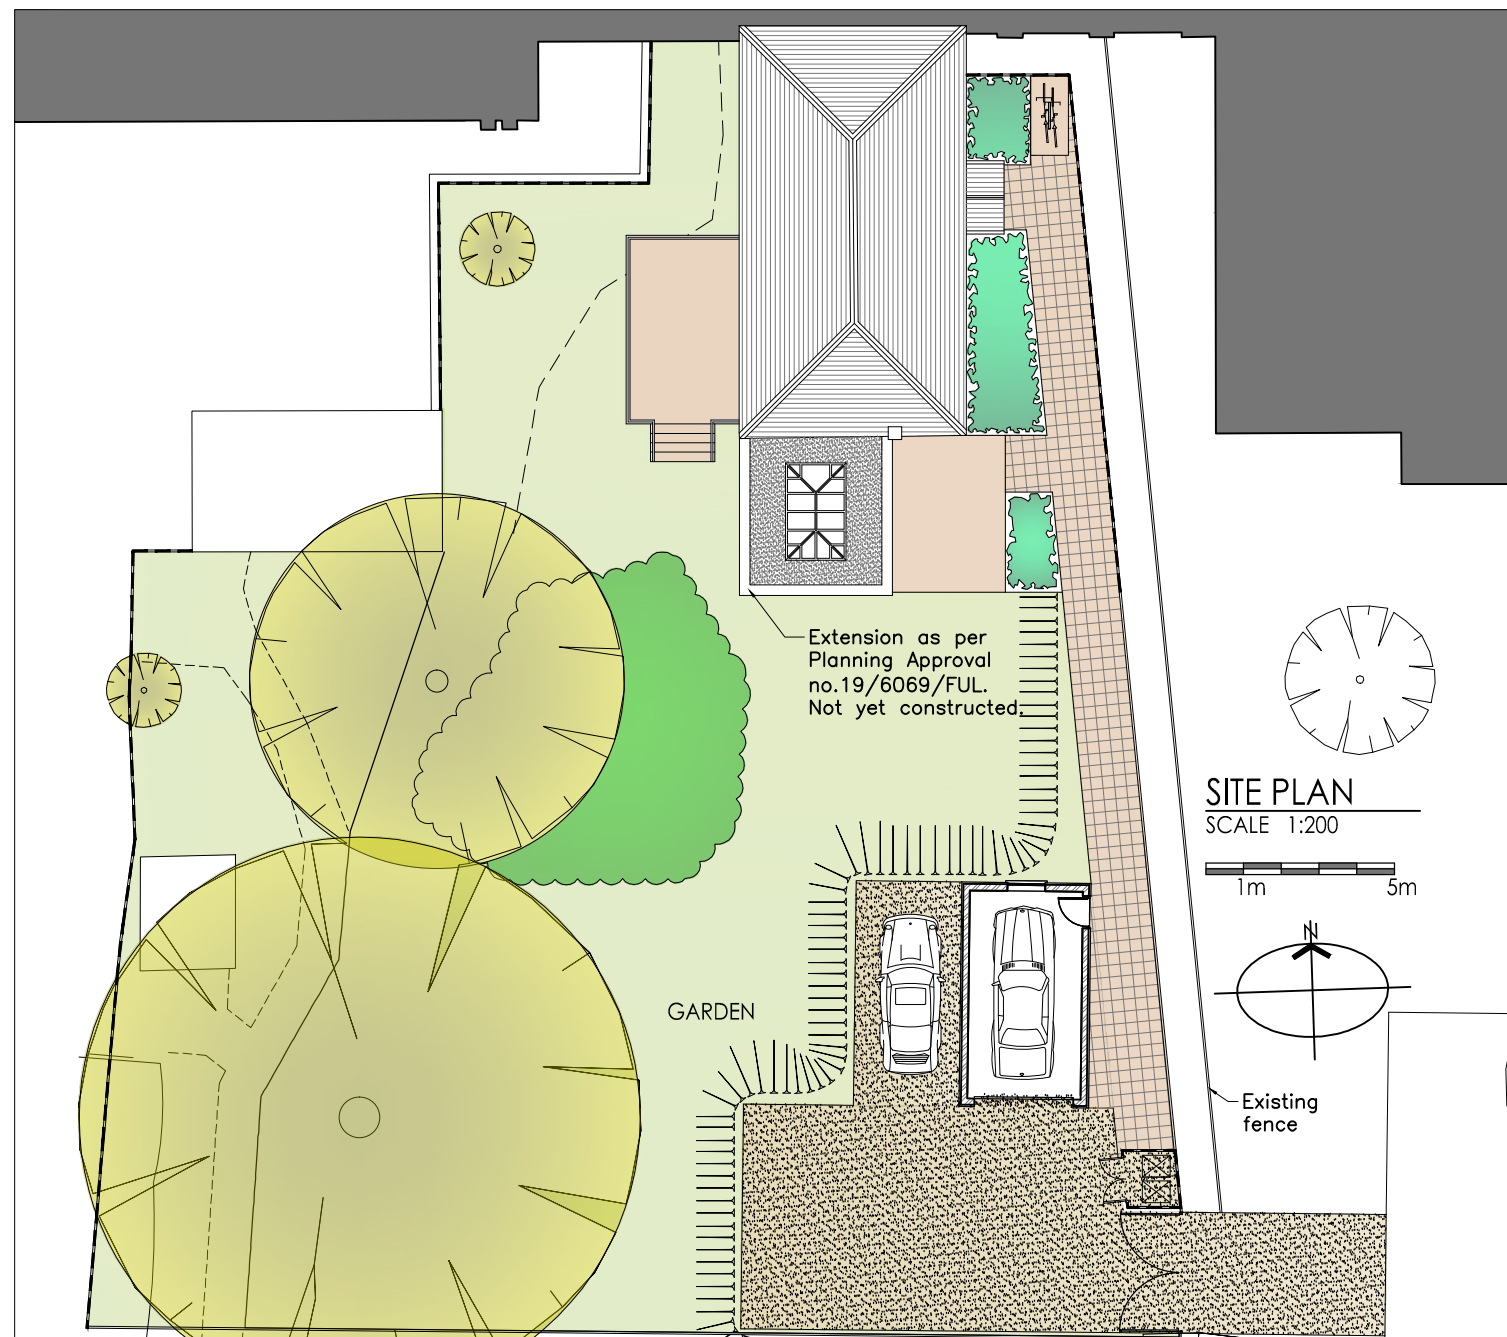


SITE PLAN
SCALE 1:200

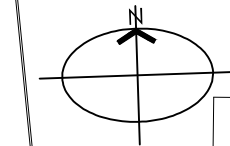

Existing fence

Extension as per Planning Approval no.19/6069/FUL. Not yet constructed.

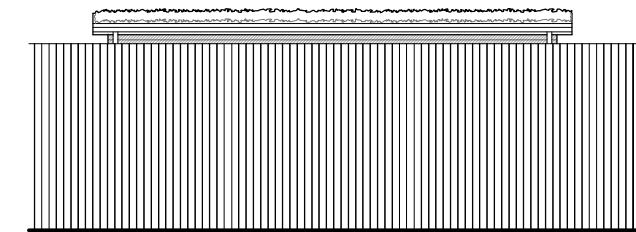

EAST ELEVATION FROM BEHIND FENCE
SCALE 1:100

Rev: C / 22.10.2020 / General Revisions



6 Wrotham Business Park
Barnet, Herts
EN5 4SZ

t: 0208 275 1080
e: enquiries@planningconsent.com
w: www.planningconsent.com

Drawing Title:
**Site Plan, Proposed
Garage Floor Plan &
Elevations**
Project:
Planning Application

Scale: 1:100,
1:200@A3
Drwn: srt
Date: March 2020

Location:
Loretto House, Priory Field
Drive, Edgware, London
HA8

Drawing No:

5109 10 C

Copyright and design right held by Stuart Henley & Partners Ltd. No unauthorised reproduction permitted.