


## **Existing South Elevation**

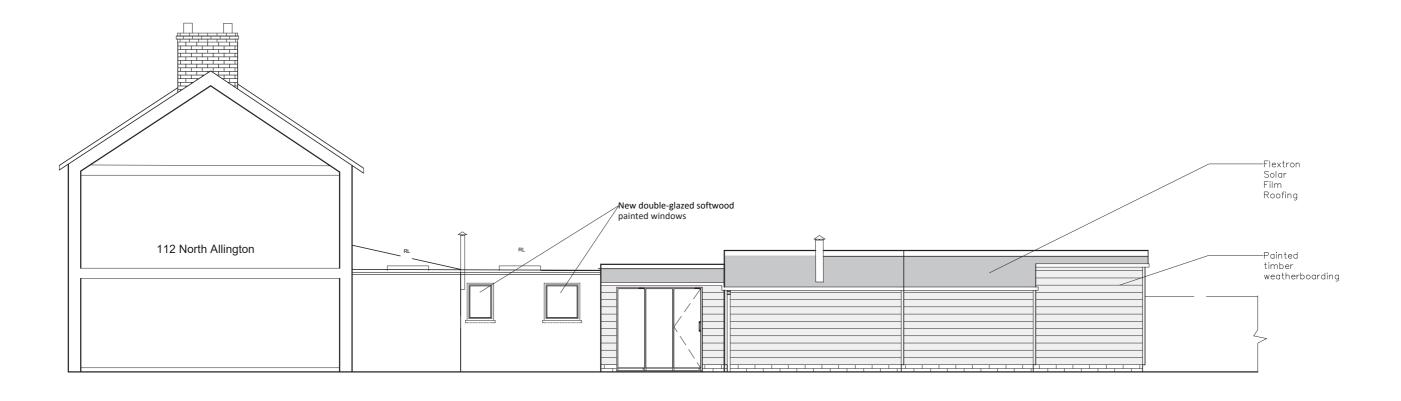

## Proposed South Elevation project | client | drawing title | no | scale | angel architecture | design | interiors