


SOUTH EAST (FRONT) ELEVATION



NORTH WEST (REAR) ELEVATION

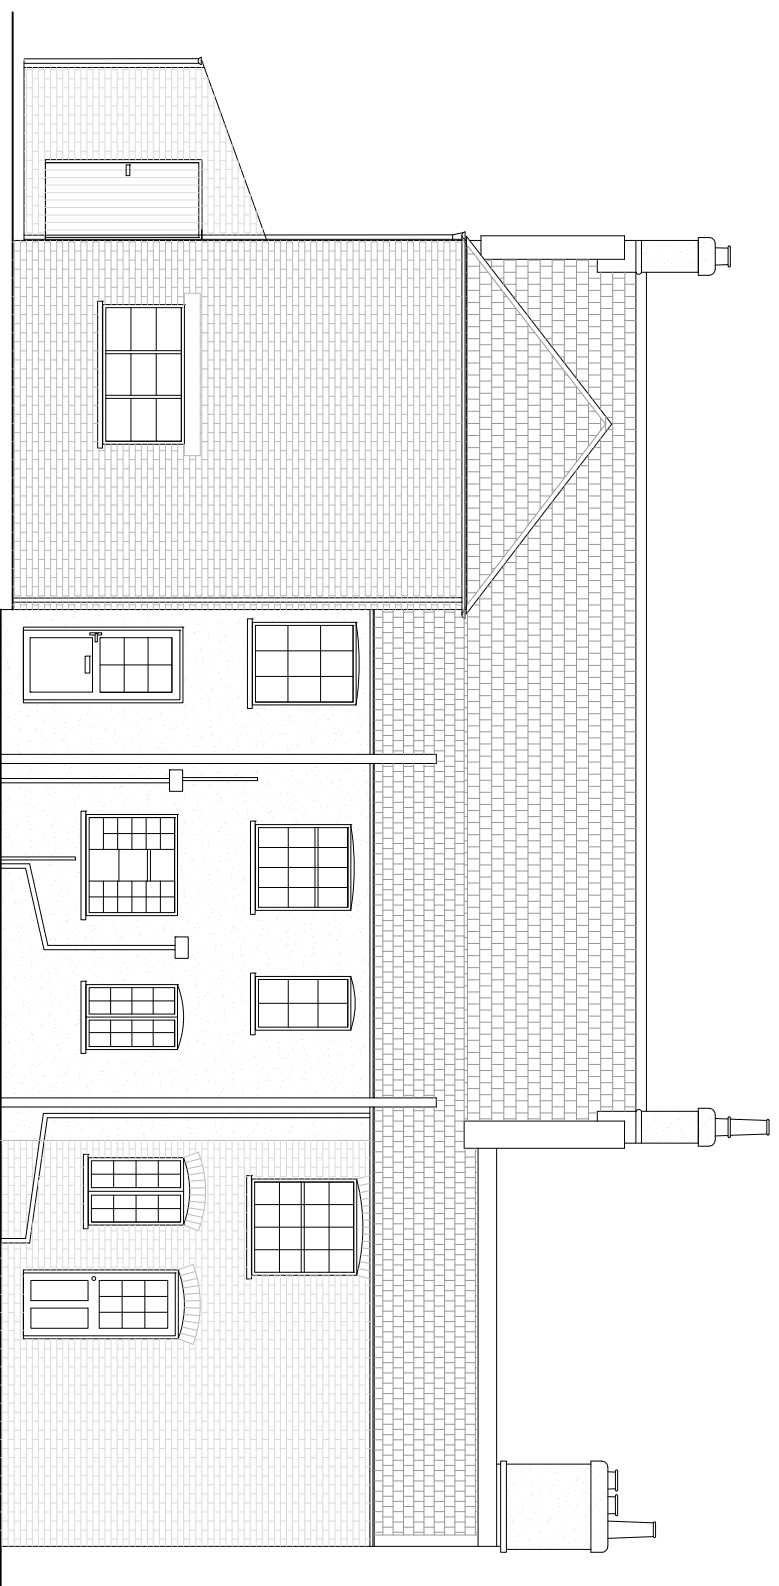

**Notes**  
 All setting out of work to be checked before work commences.  
 Any errors to be reported to the Architect before any further work is carried out.  
 All work to be in accordance with the relevant Building Regulations.

**ISSUED FOR INFORMATION**

Revision	Note	Date	Revision	Note	Date
A	Issued for Listed Building Consent application.	22/01/20			

Project		Title	
Date	22/01/2020	SOUTH EAST AND NORTH WEST ELEVATIONS	
Drawn by	SS	AS EXISTING	
Checked by	SS	Drawing No.	1122 ASU 004
Scale	1:100 @ A3	Rev.	A