

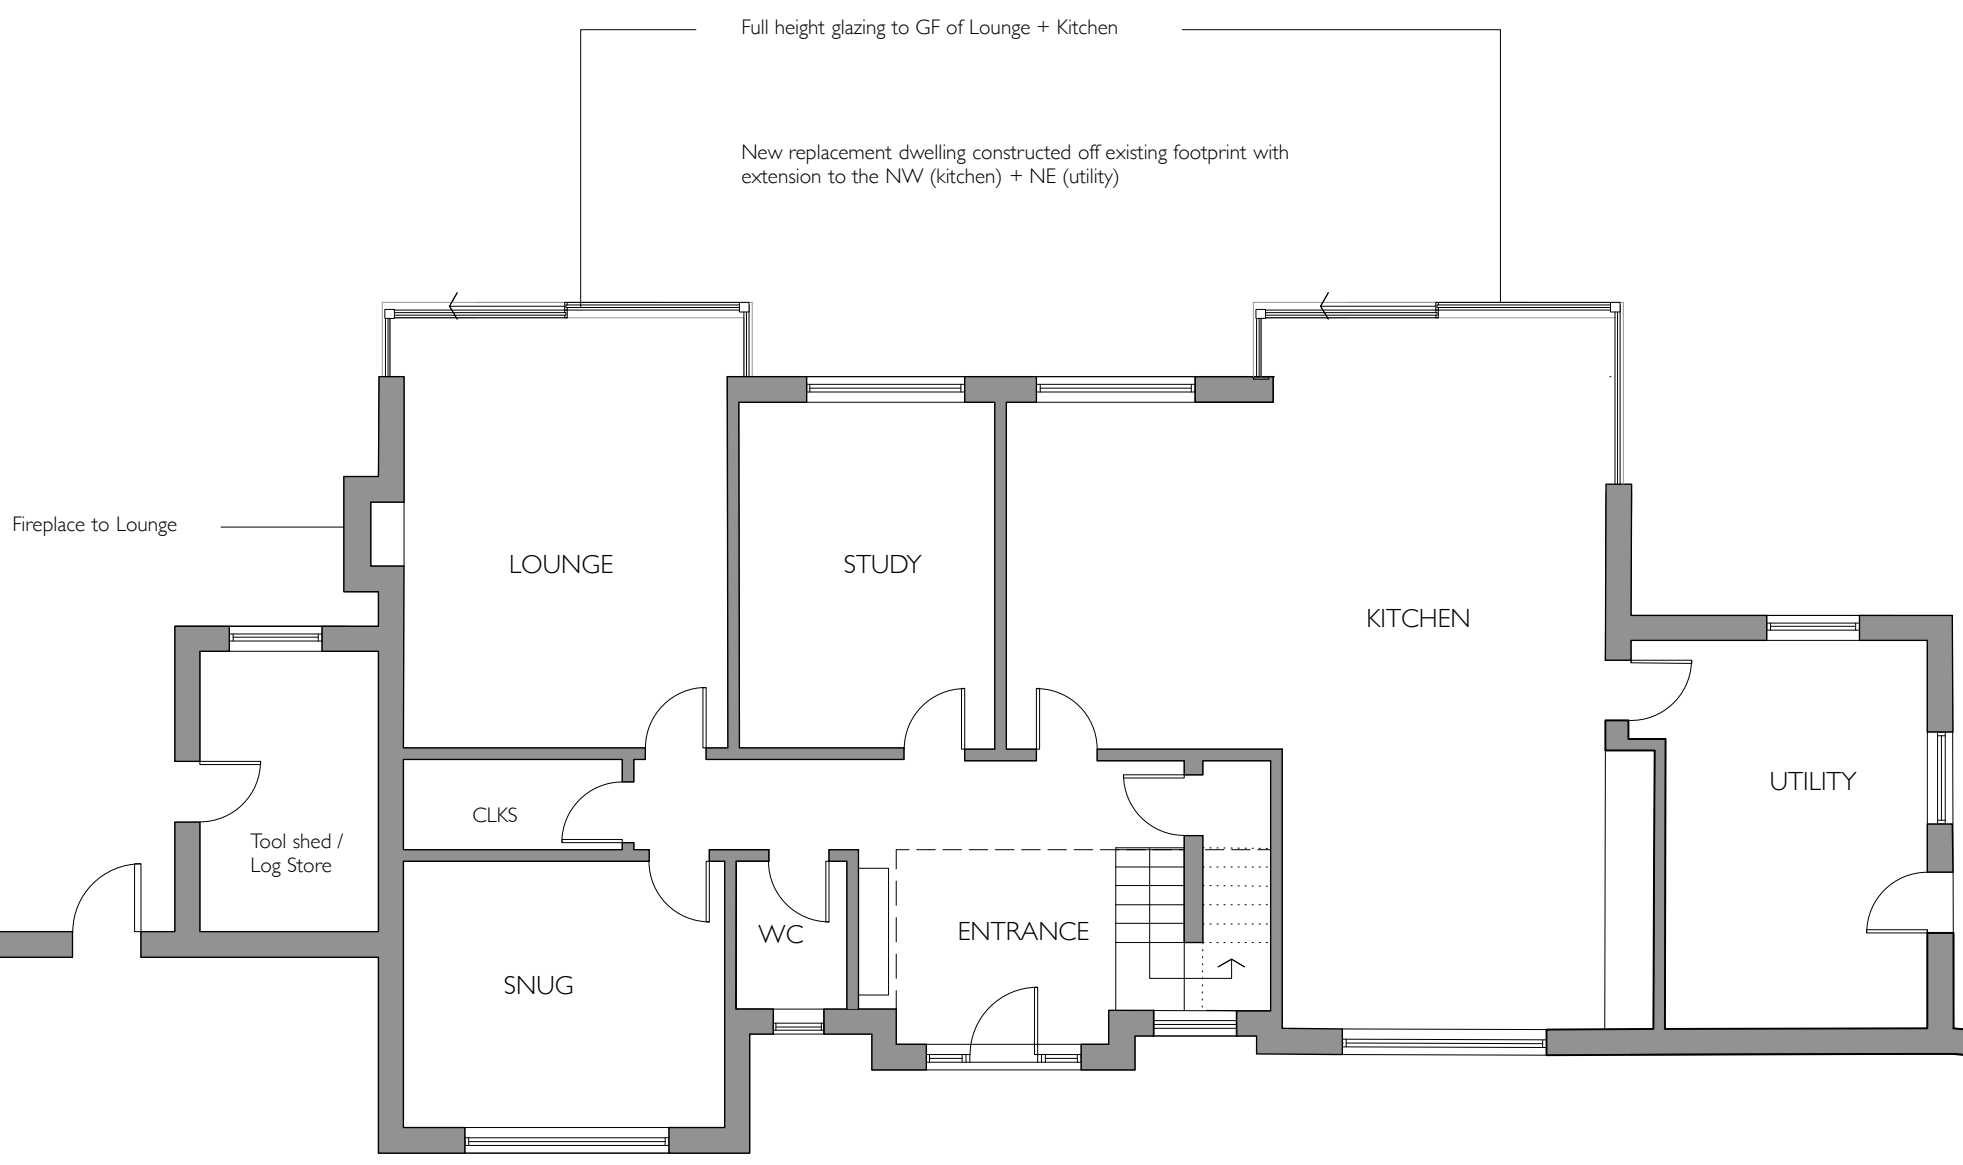


2
155-11-2

Proposed FF plan
Scale 1:100 @ A2

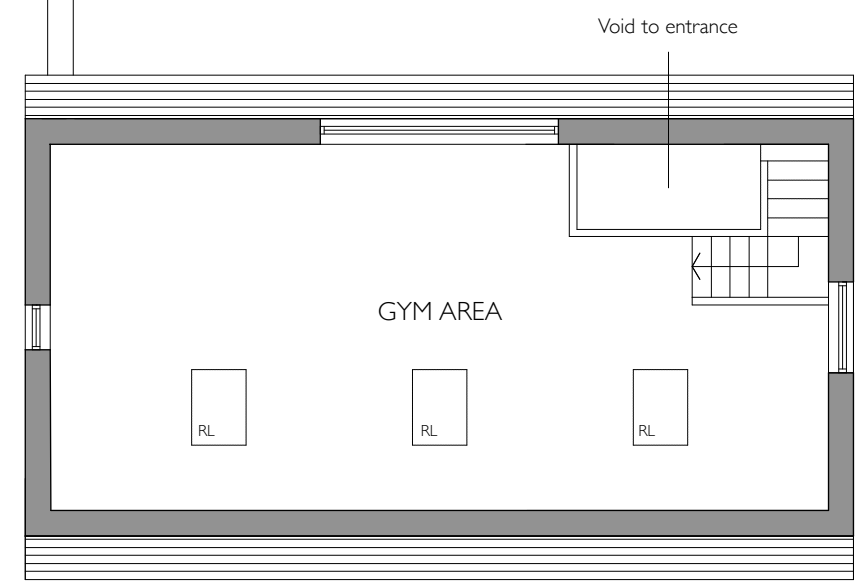


New landscaped parking / turning area

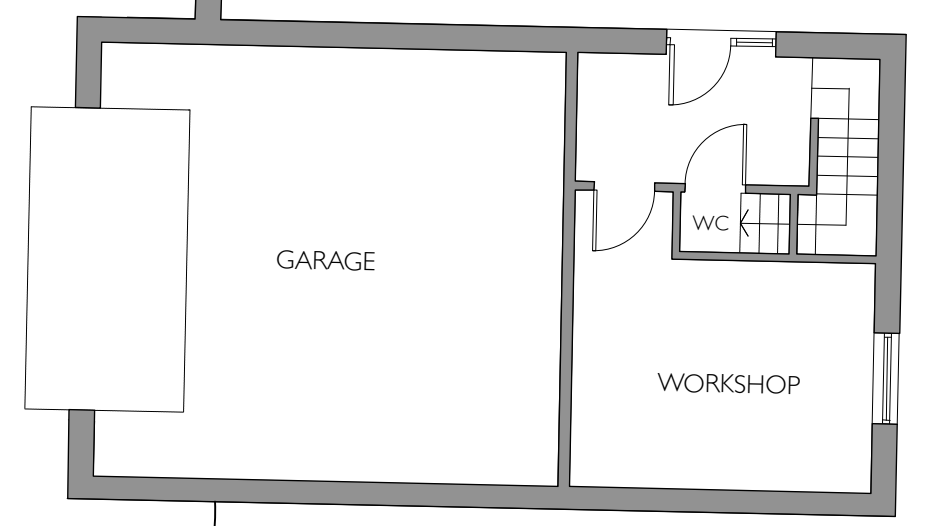


1
155-11-2

Proposed GF Plan
Scale 1:100 @ A2

 

Scale / 1:100

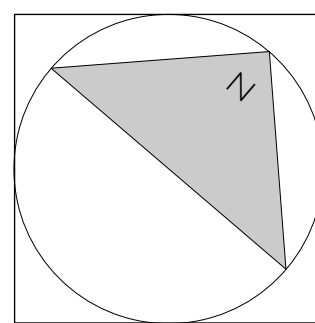

Drawing Title:
Proposed Floor Plans
Drawing Number:
155-11-2
Scale:
1:100 @ A2
December 2020

Client And Project
Mr + Mrs Cornelius
Westmorland
Kingsmead
Painswick
Stroud
GL6 6US

RLA architects
63 Bampton Road
Oxford
OX2 7AG
07807 501570 | t
mail@rla-architects.co.uk | e
RL:A

All rights described in Chapter IV of the Copyright, Design and Patents Act 1988 have been generally asserted.