




GROUND FLOOR PLAN

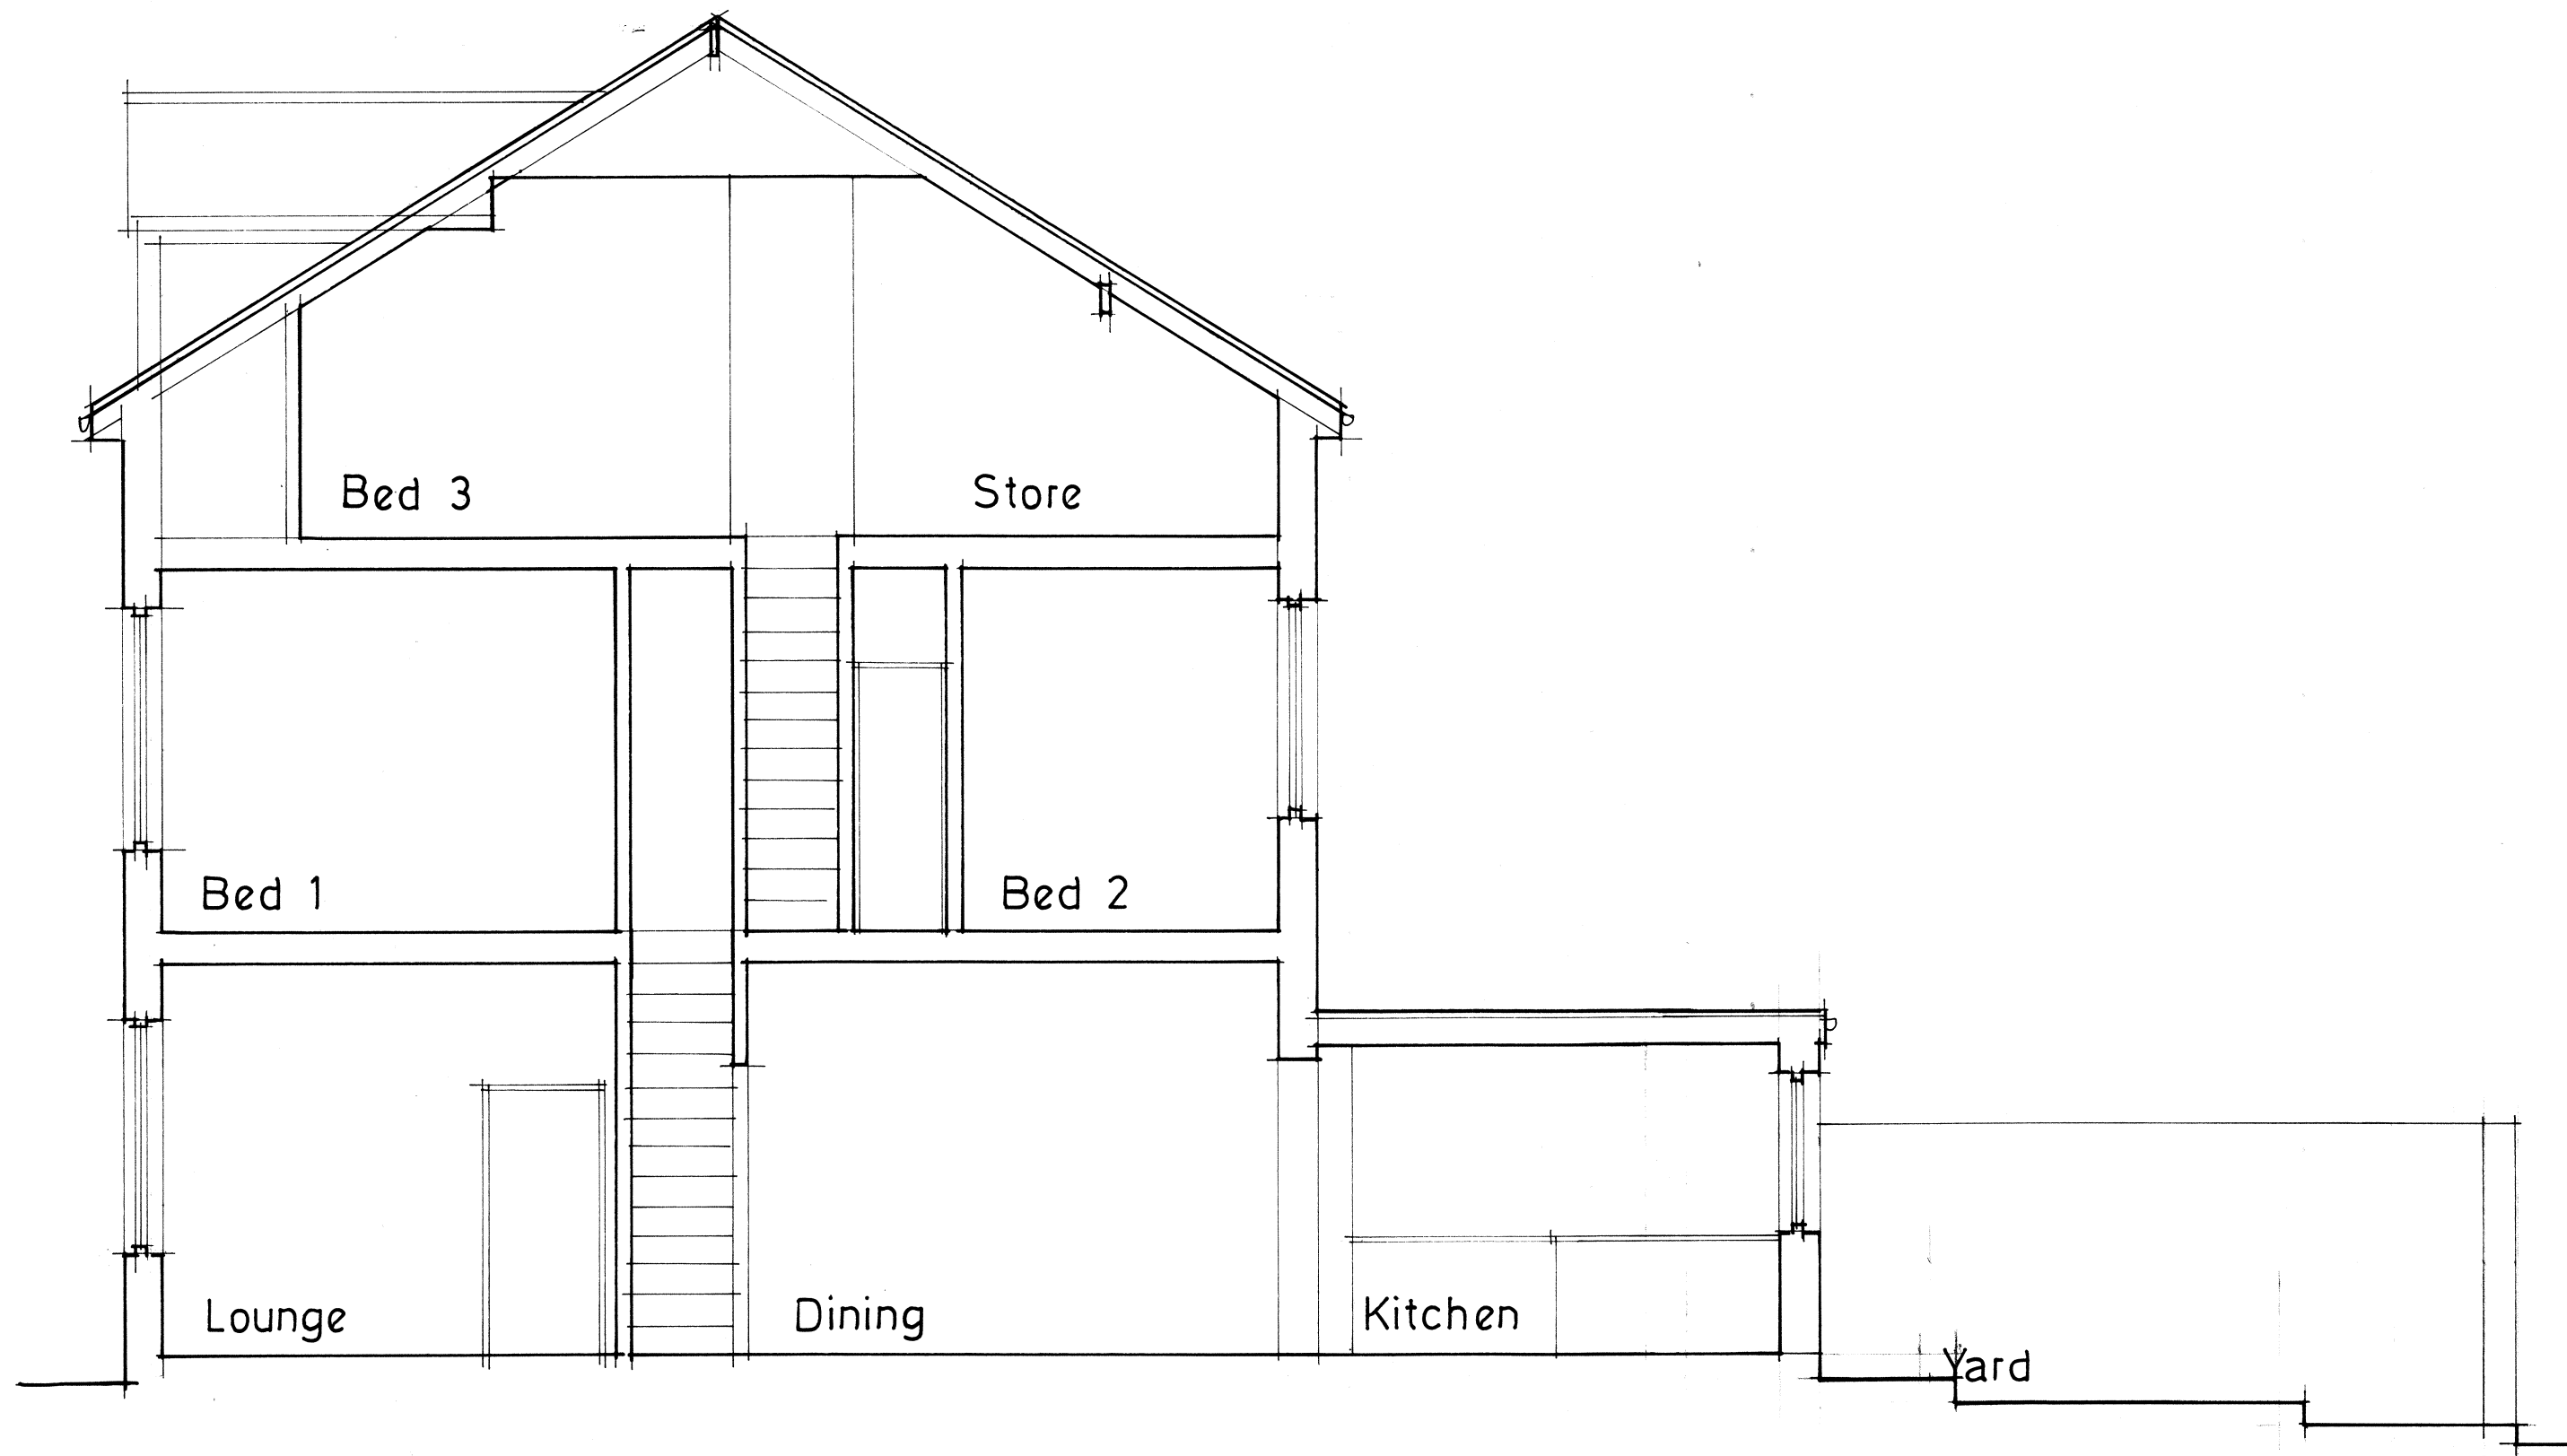


SECTION A-A

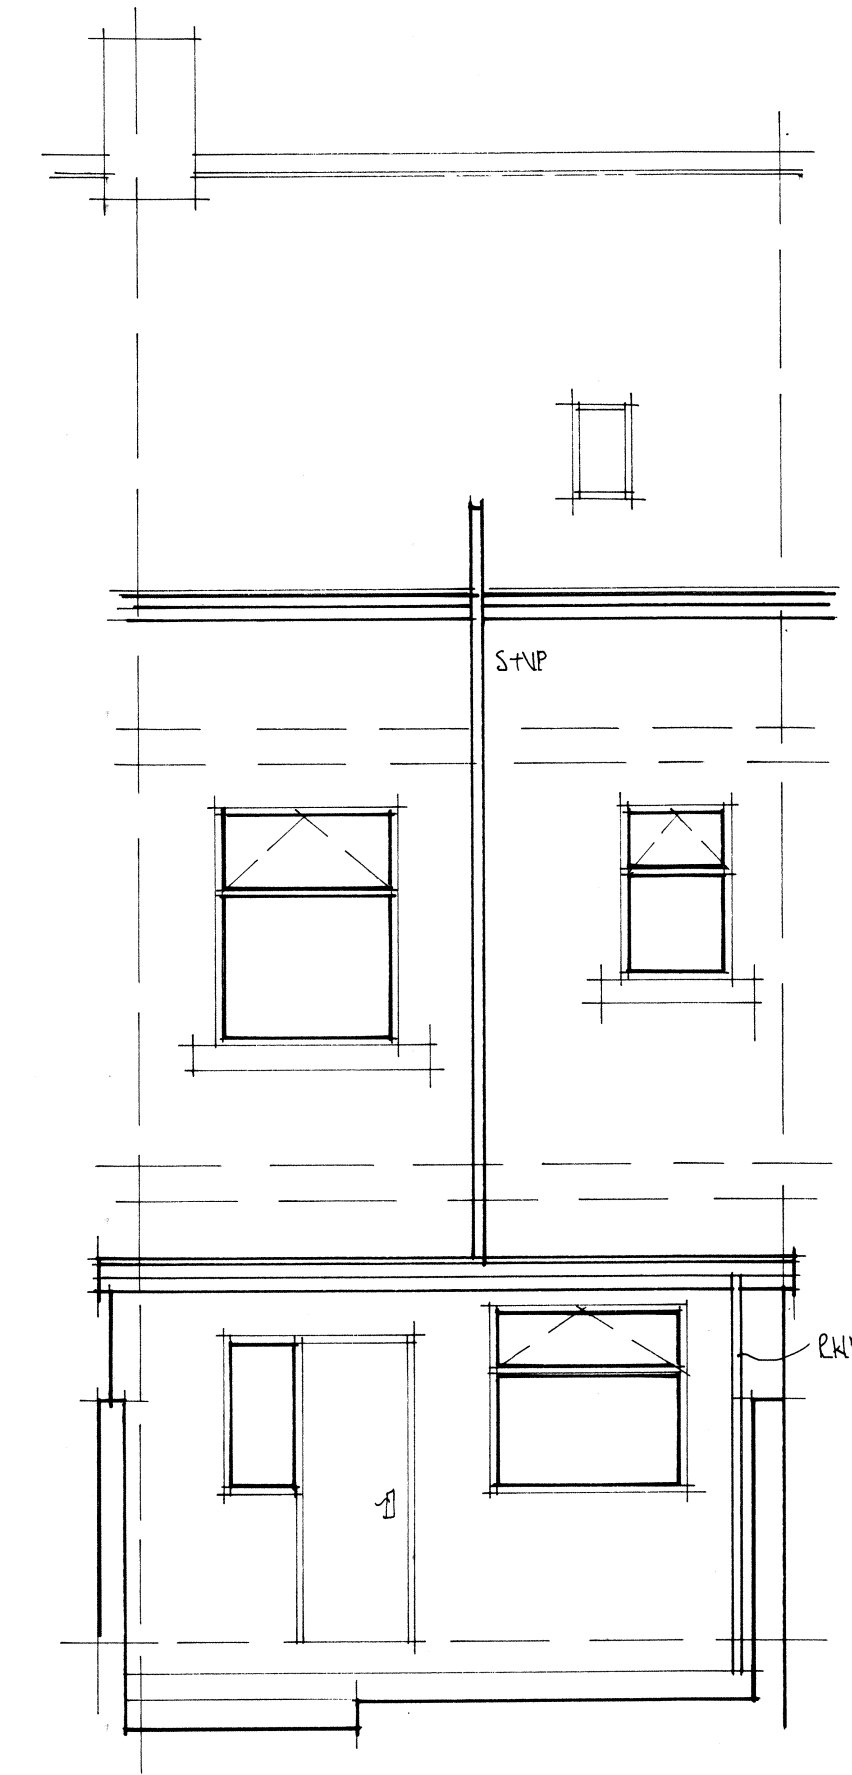

REAR ELEVATION

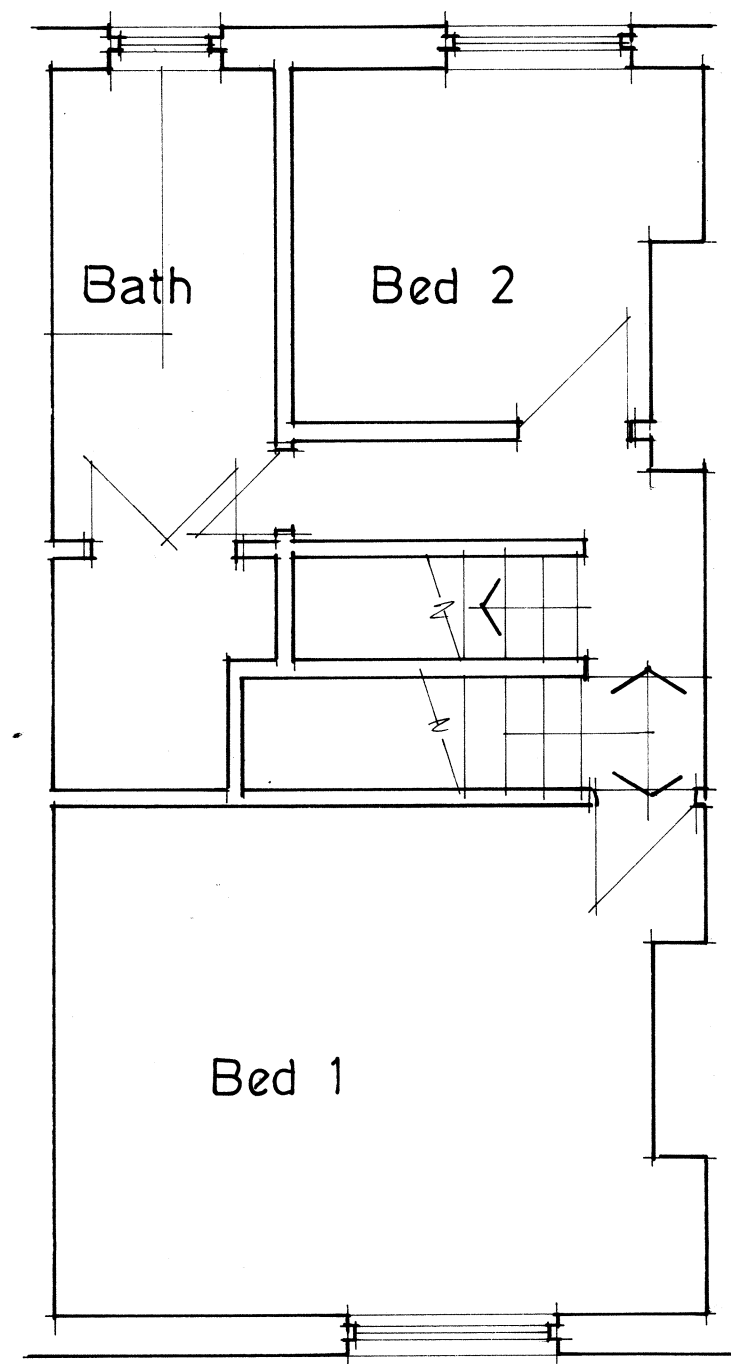

FIRST FLOOR PLAN

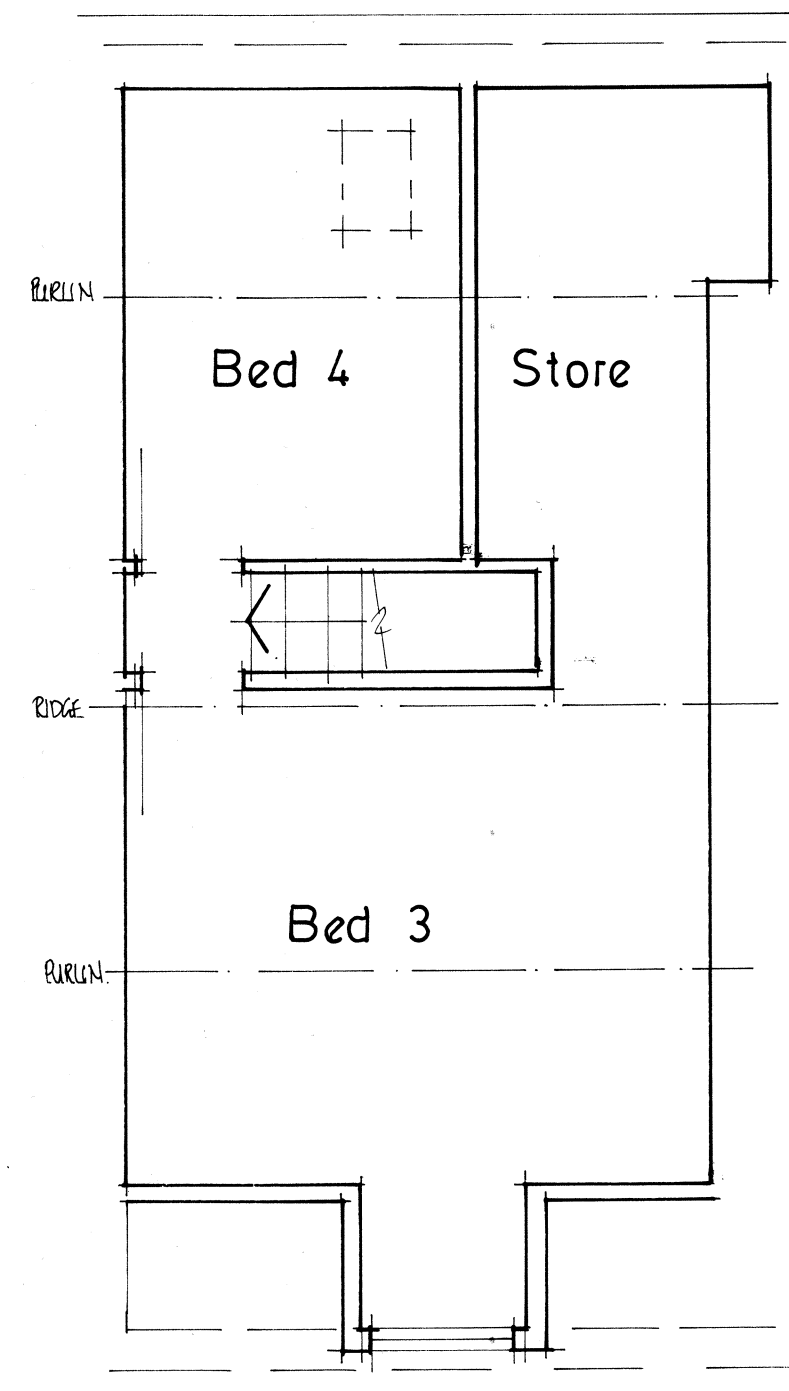

SECOND FLOOR PLAN

PROJECT
 PROPOSED SECOND FLOOR REAR
 EXTENSION AND REAR DORMER.
 DRAWING TITLE
 EXISTING LAYOUTS
 AND ELEVATIONS.
 CLIENT
 MR. A. MAHMOOD.
 ADDRESS
 22, RONALD STREET,
 CLARKSFIELD, OLDHAM.
 SCALE DATE
 SCALE 1:50@A1 OCT 2020.
 DRAWING No
 ADL 10205612/1.