






PROPOSED EAST ELEVATION

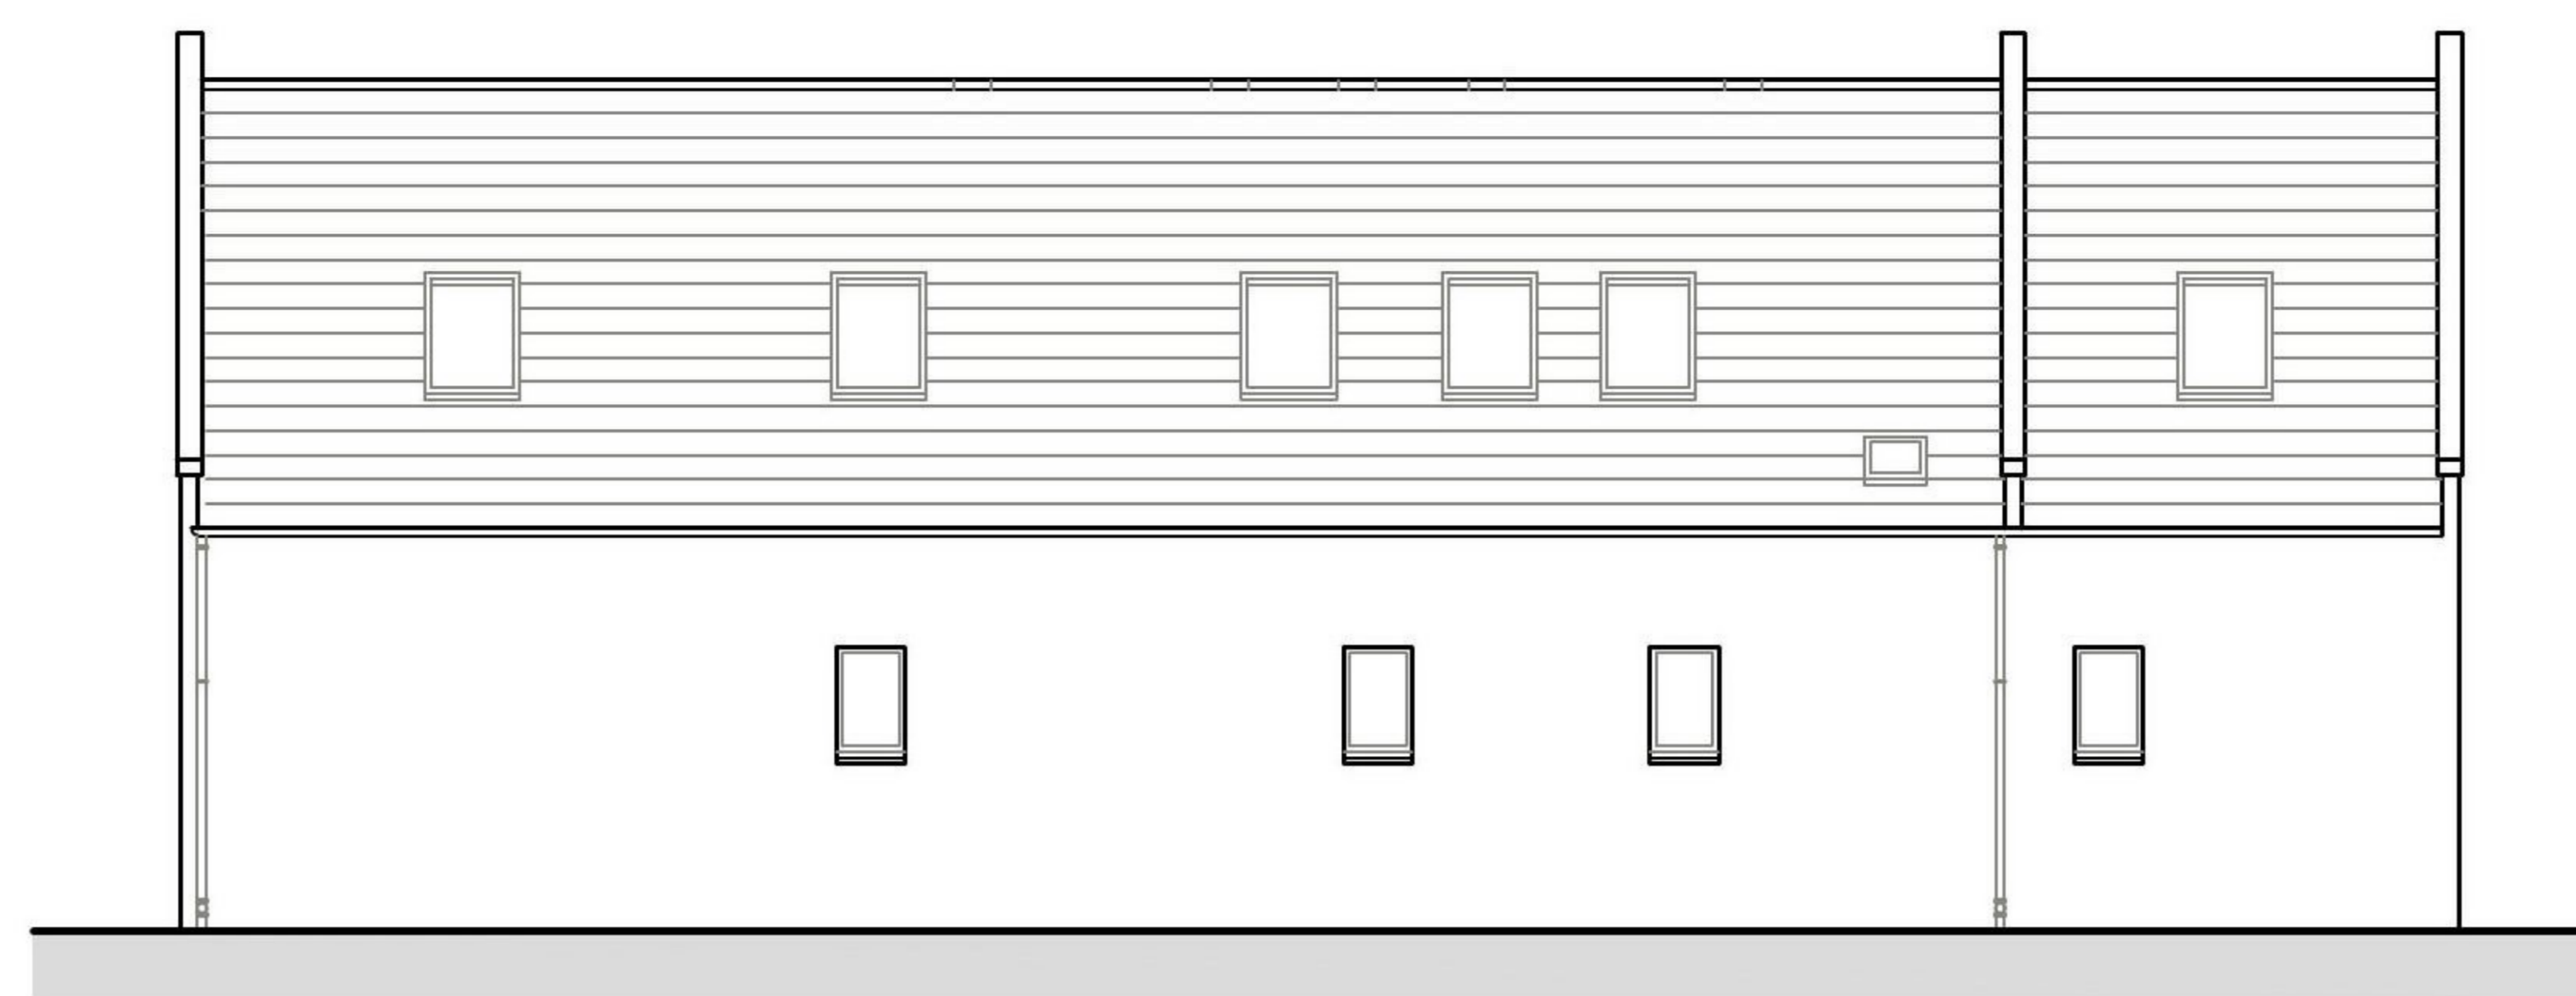



PROPOSED WEST ELEVATION

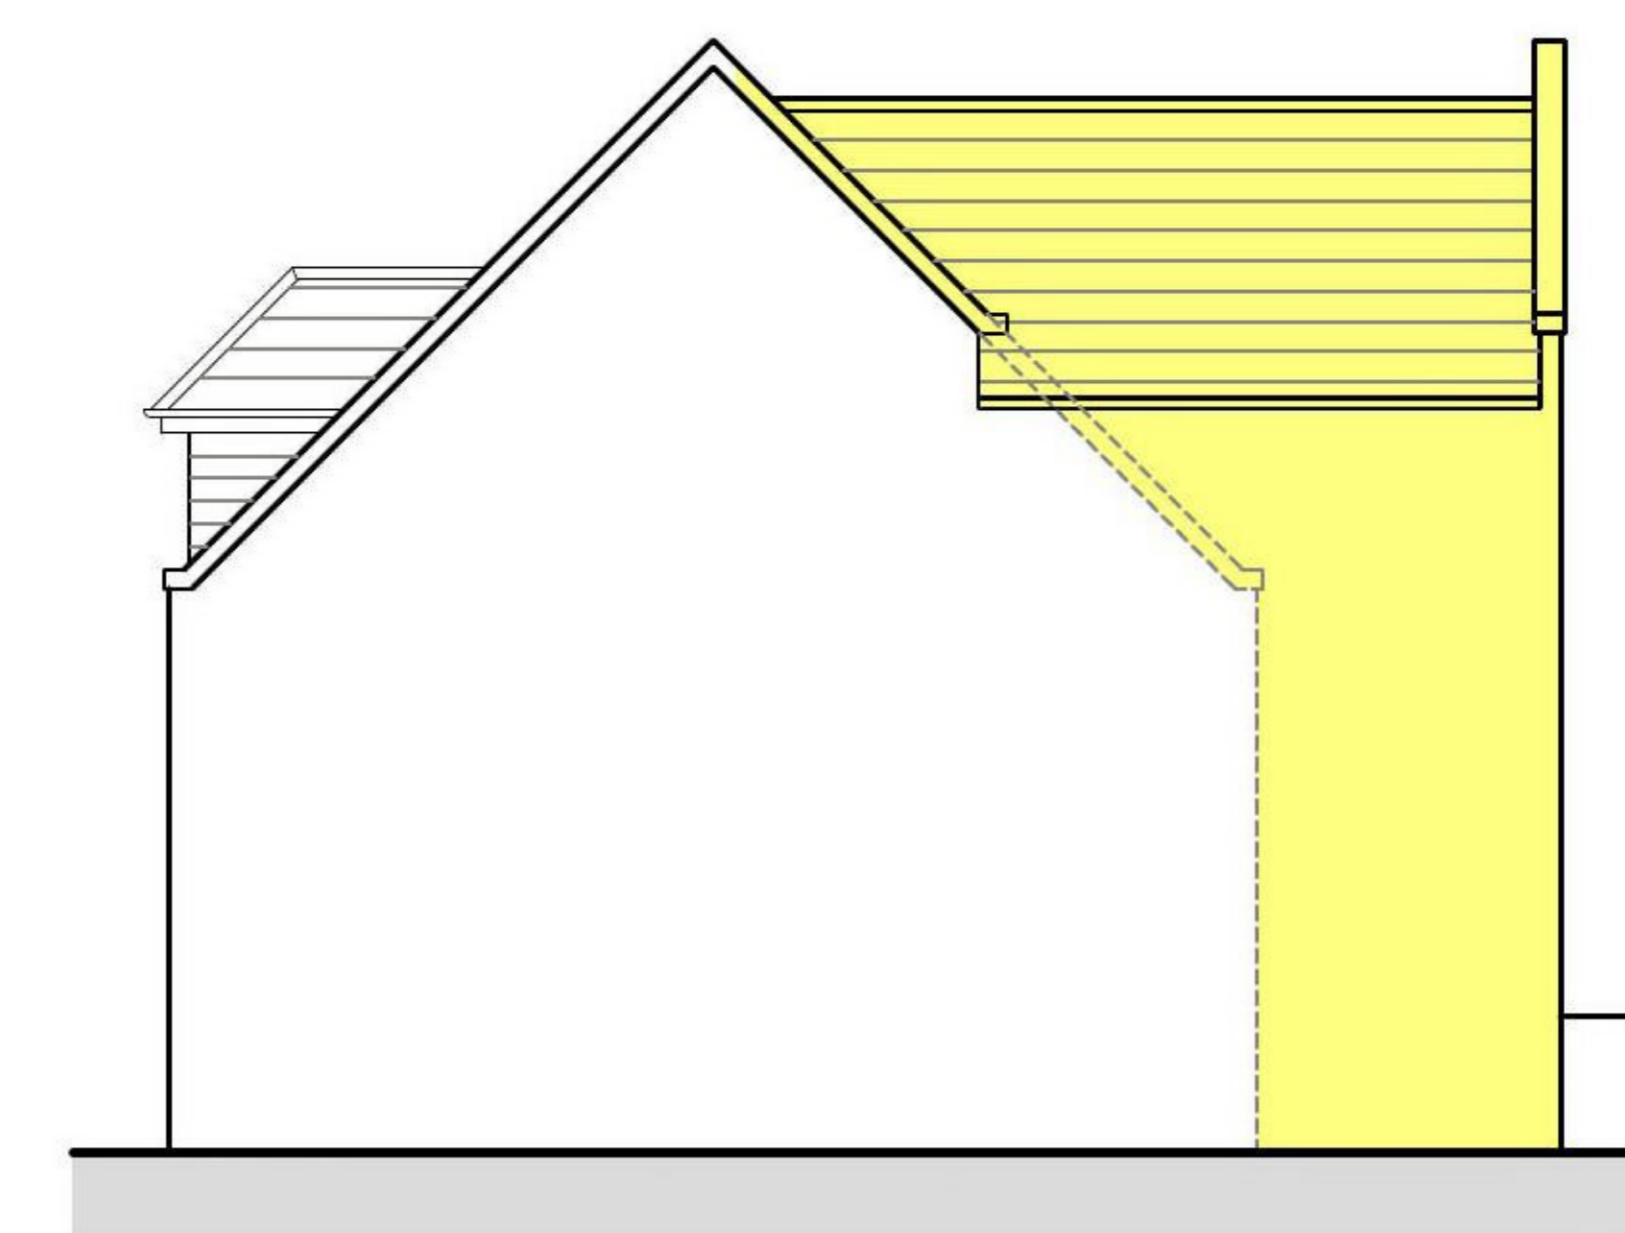


PROPOSED SOUTH ELEVATION

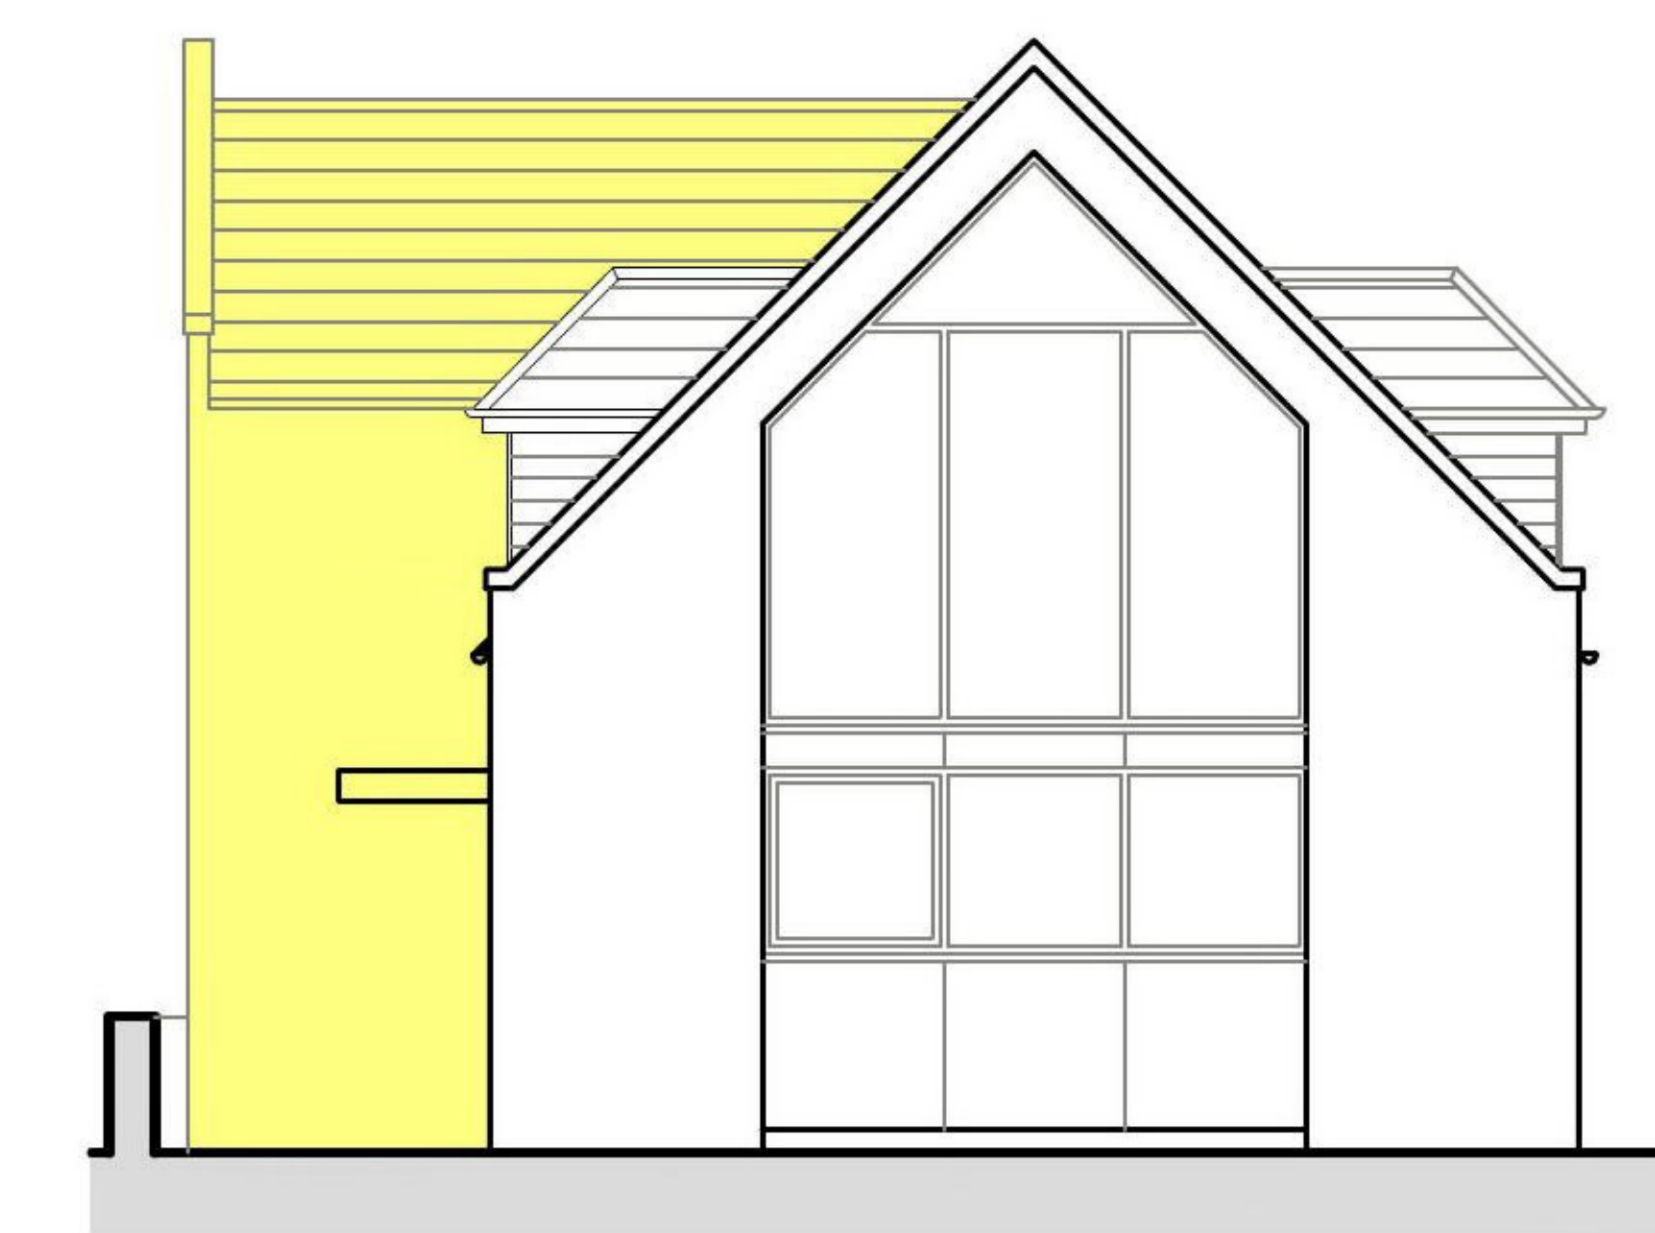


PROPOSED NORTH ELEVATION

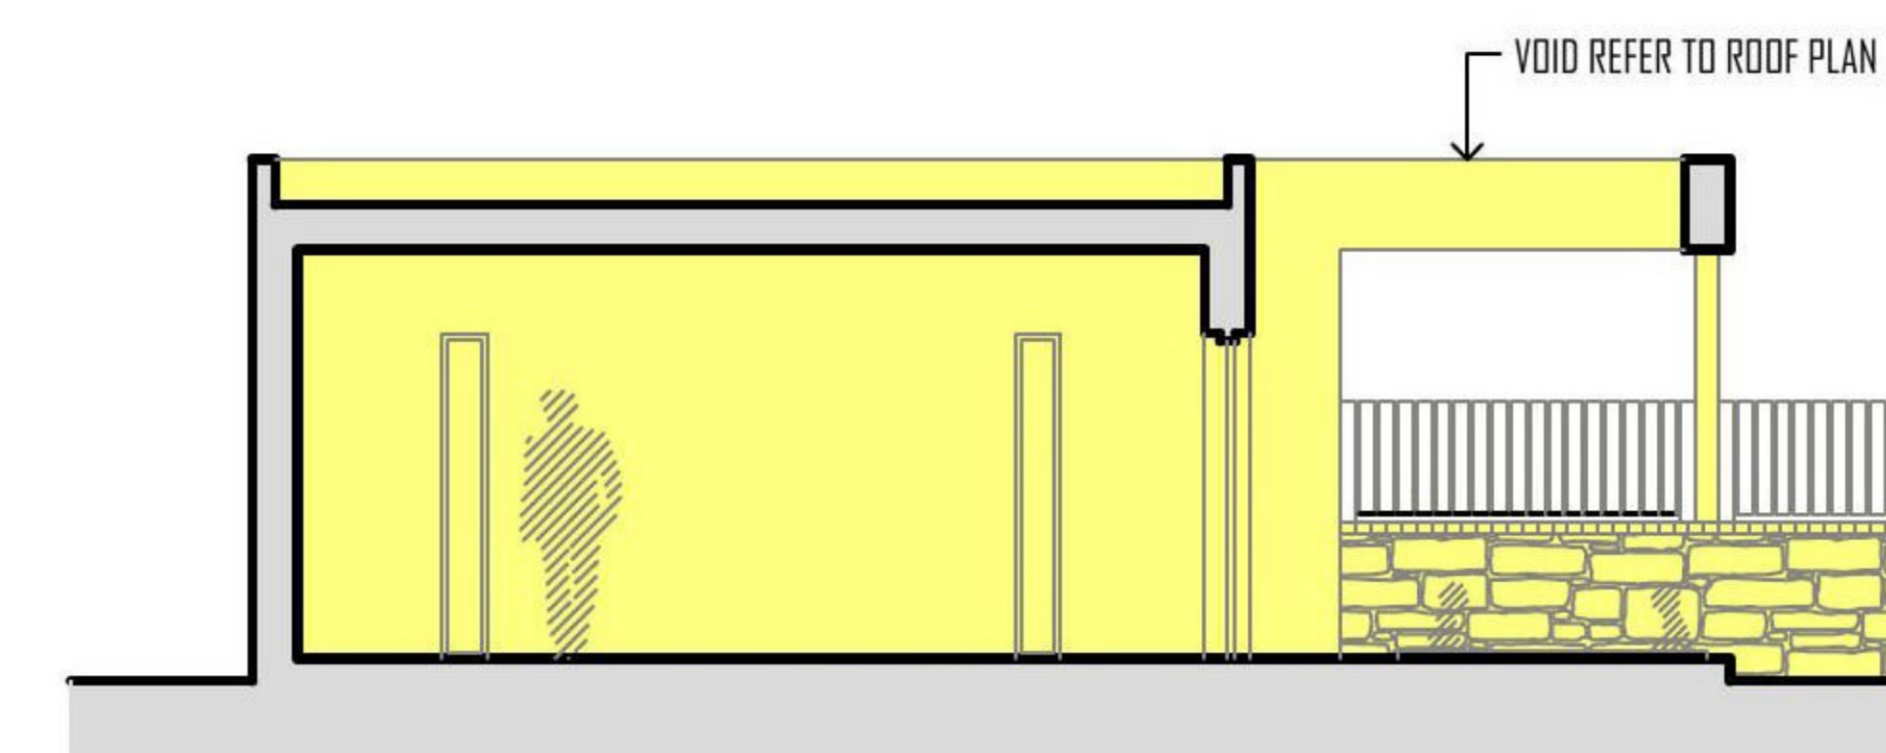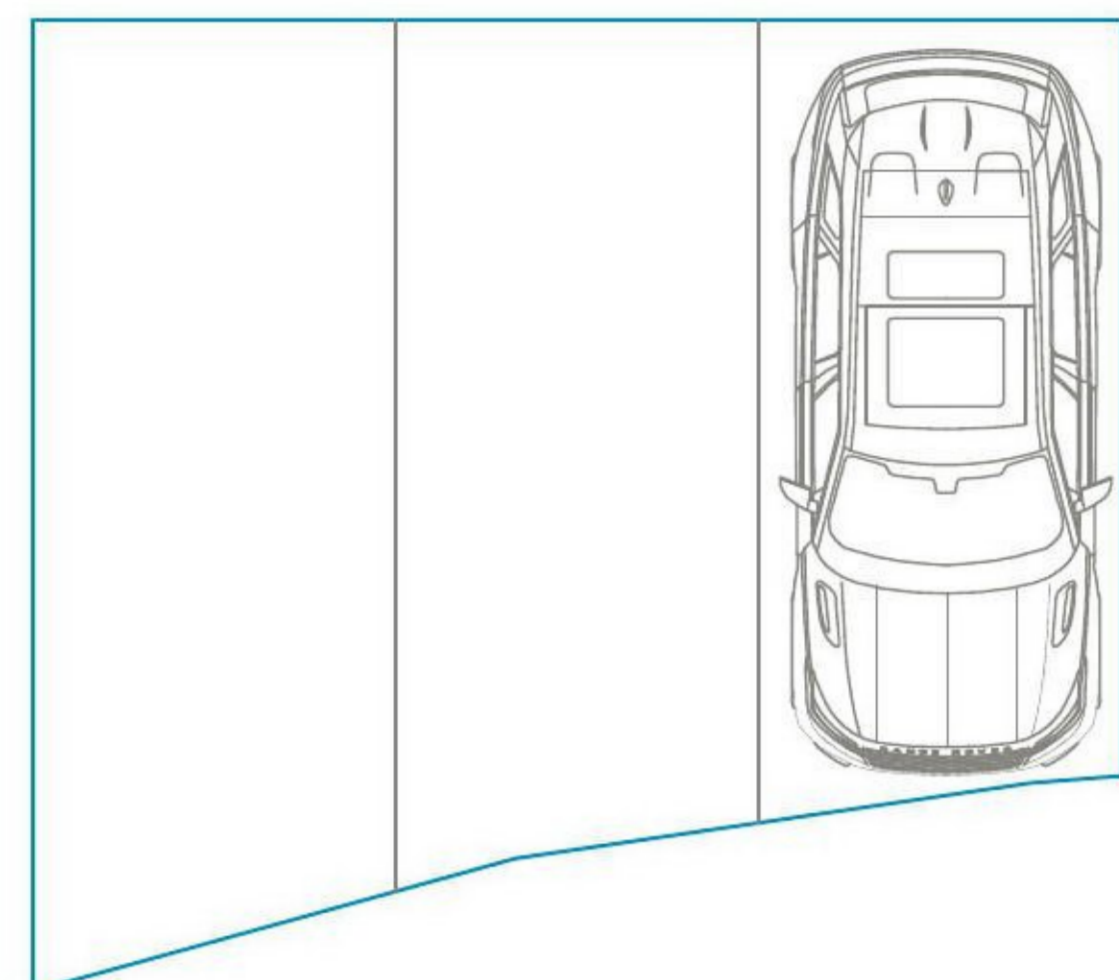


SECTION AA

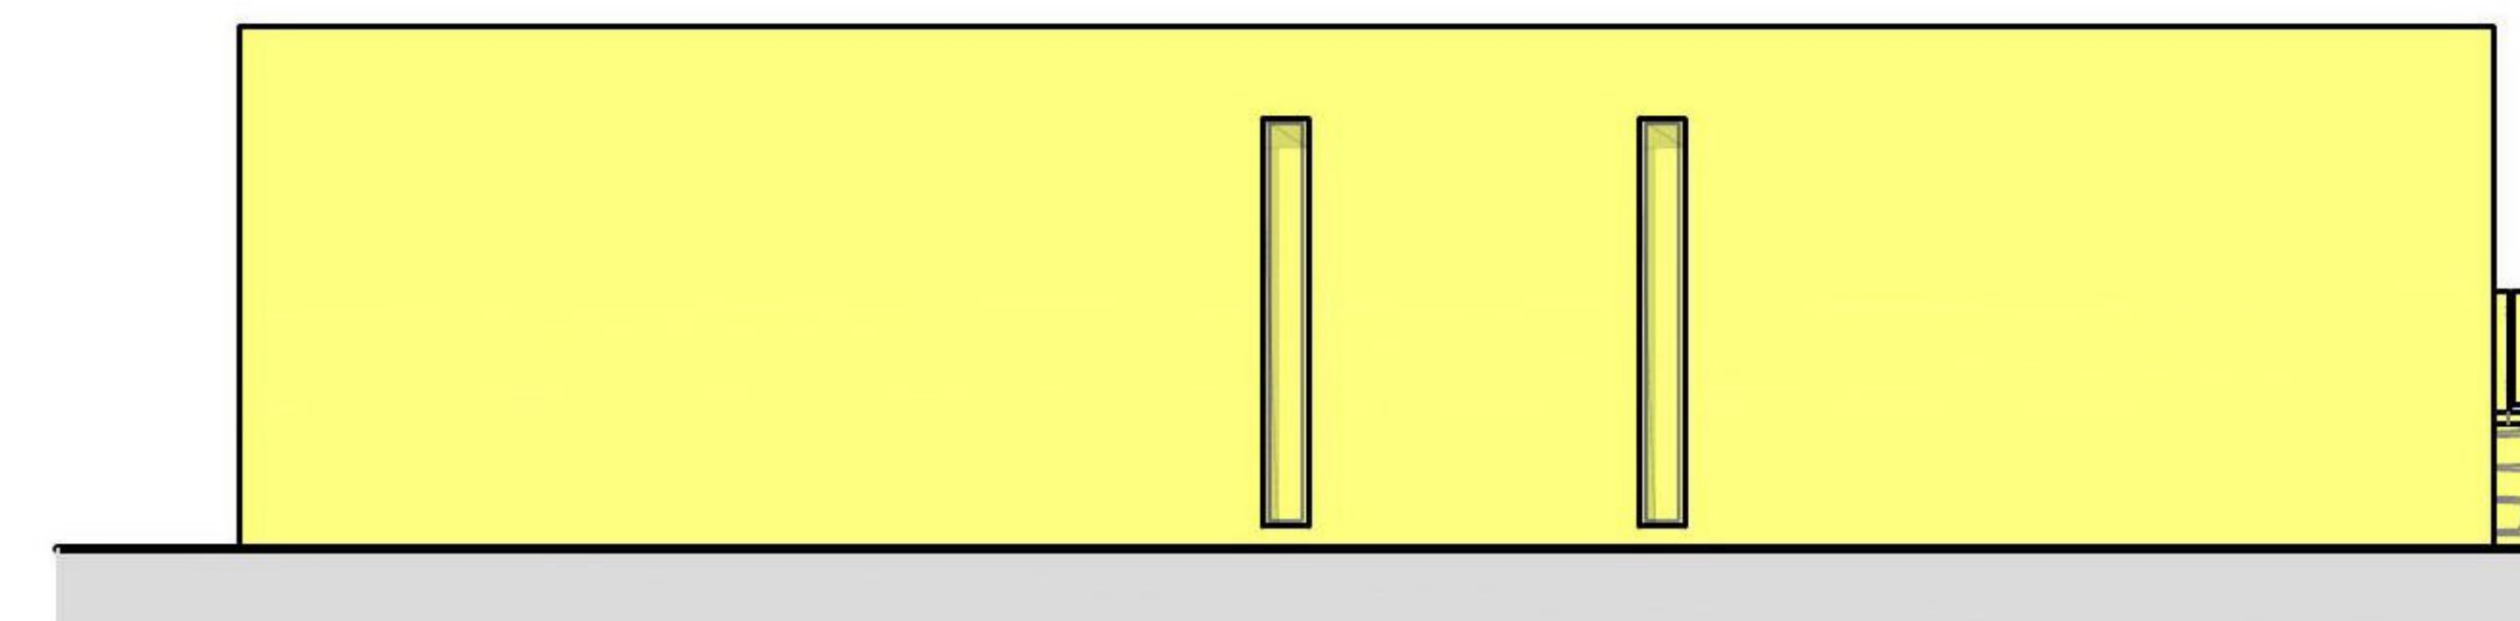


NORTH ELEVATION

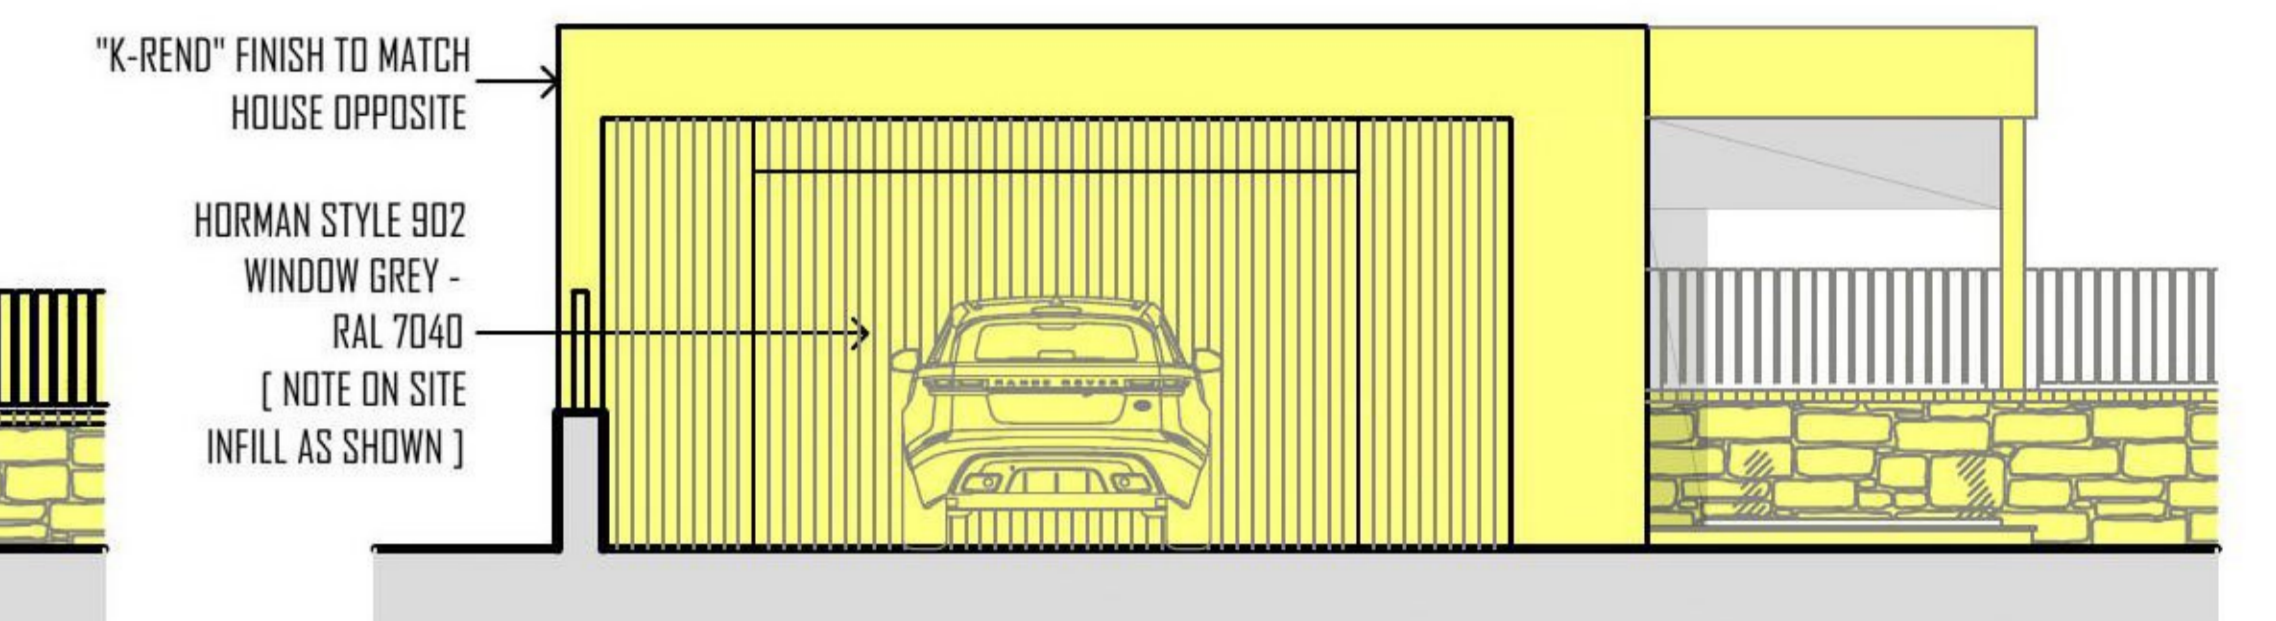


WEST ELEVATION

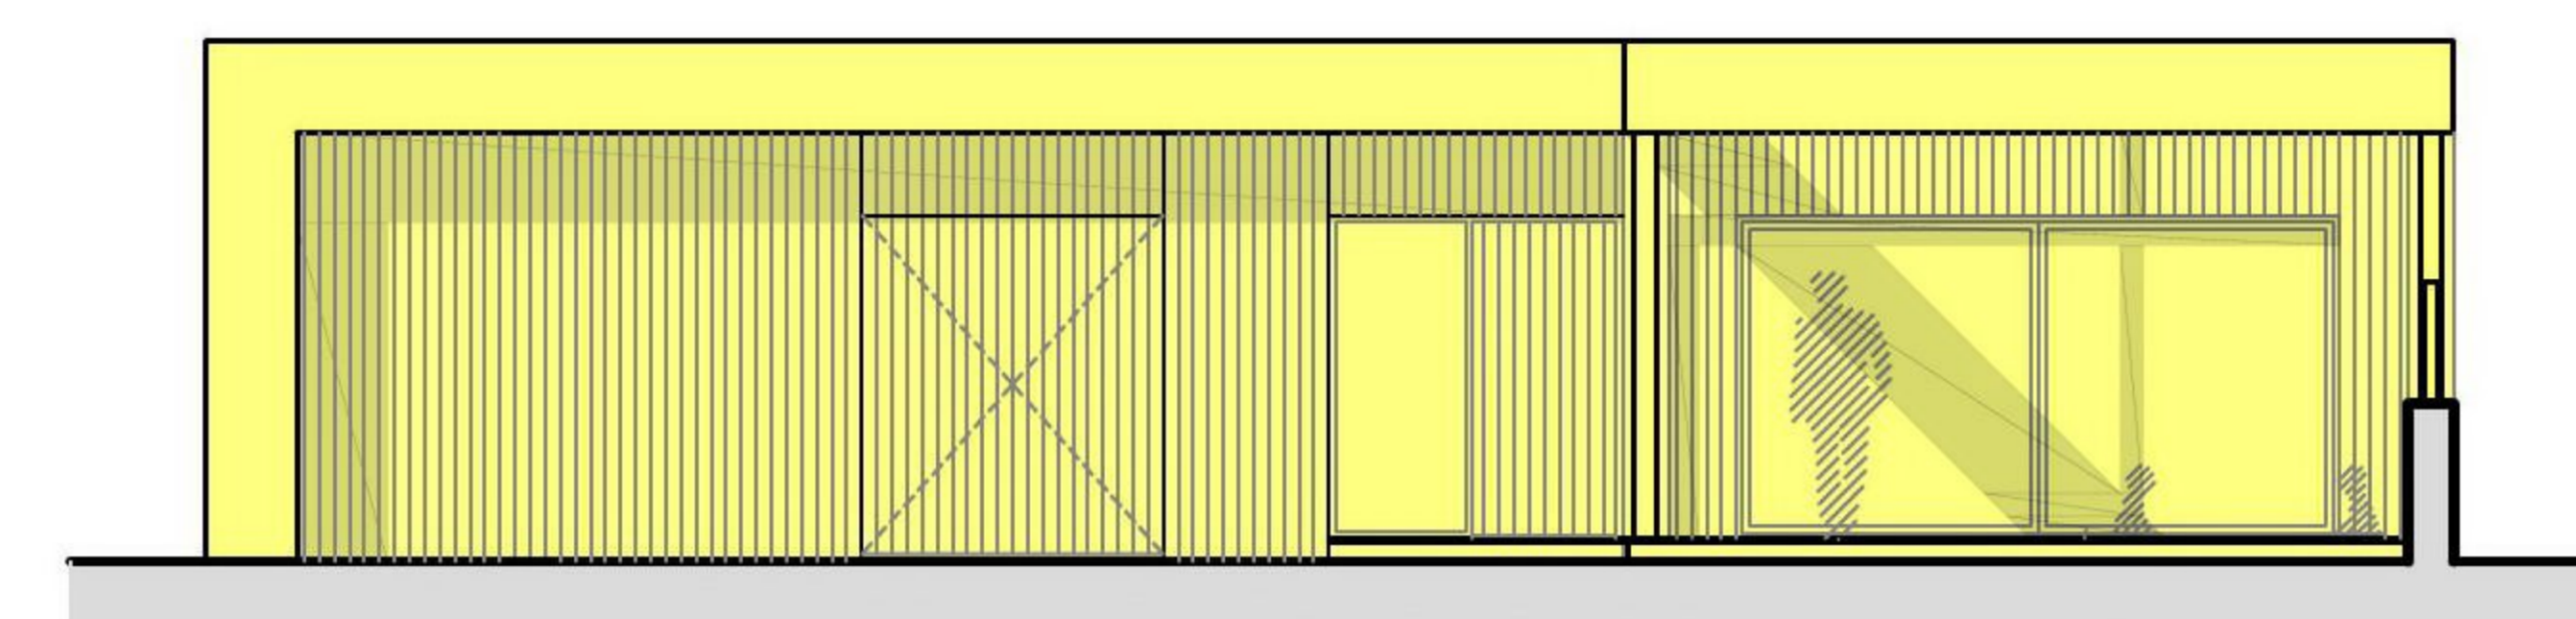


SOUTH ELEVATION

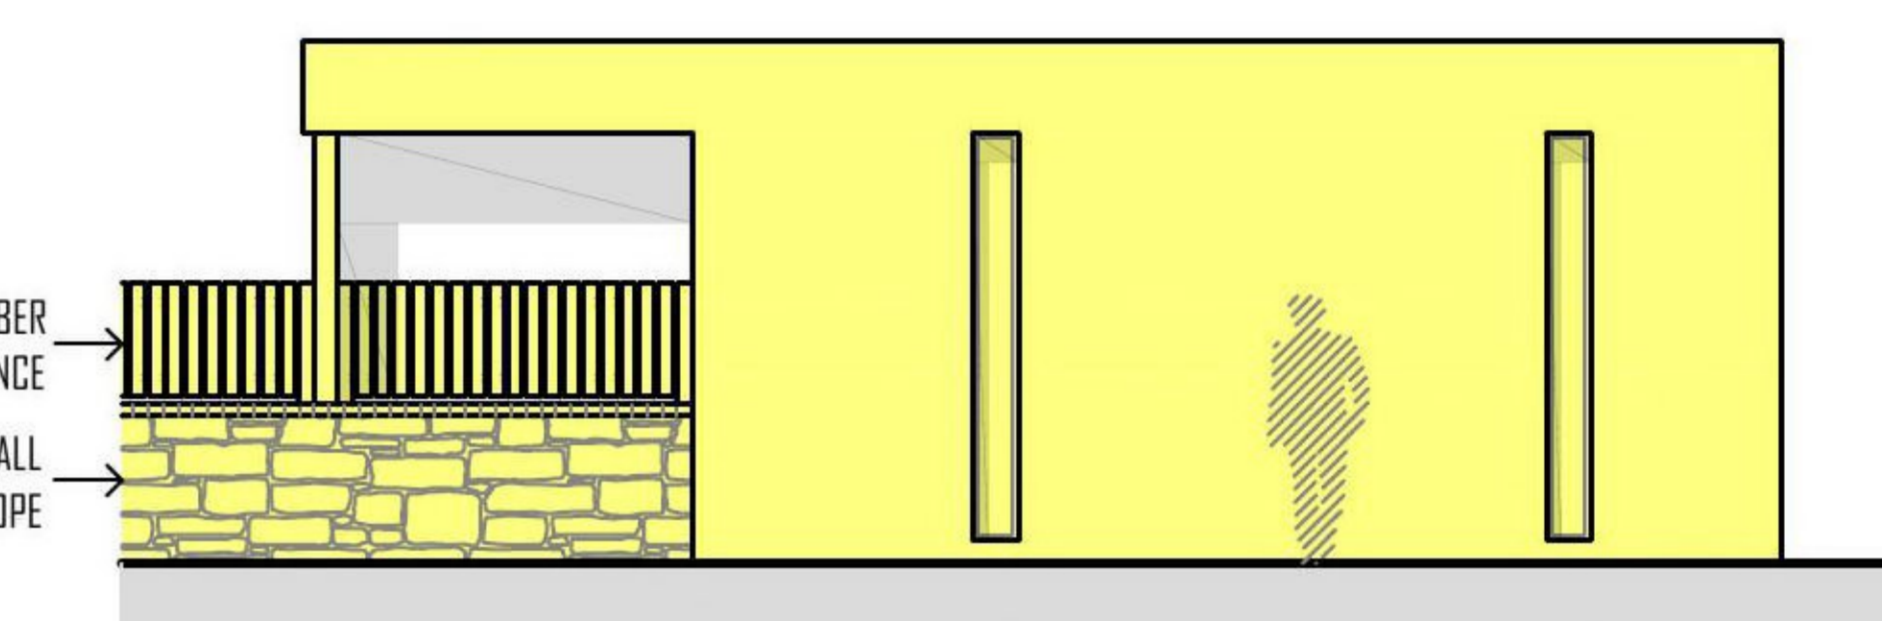


EAST ELEVATION

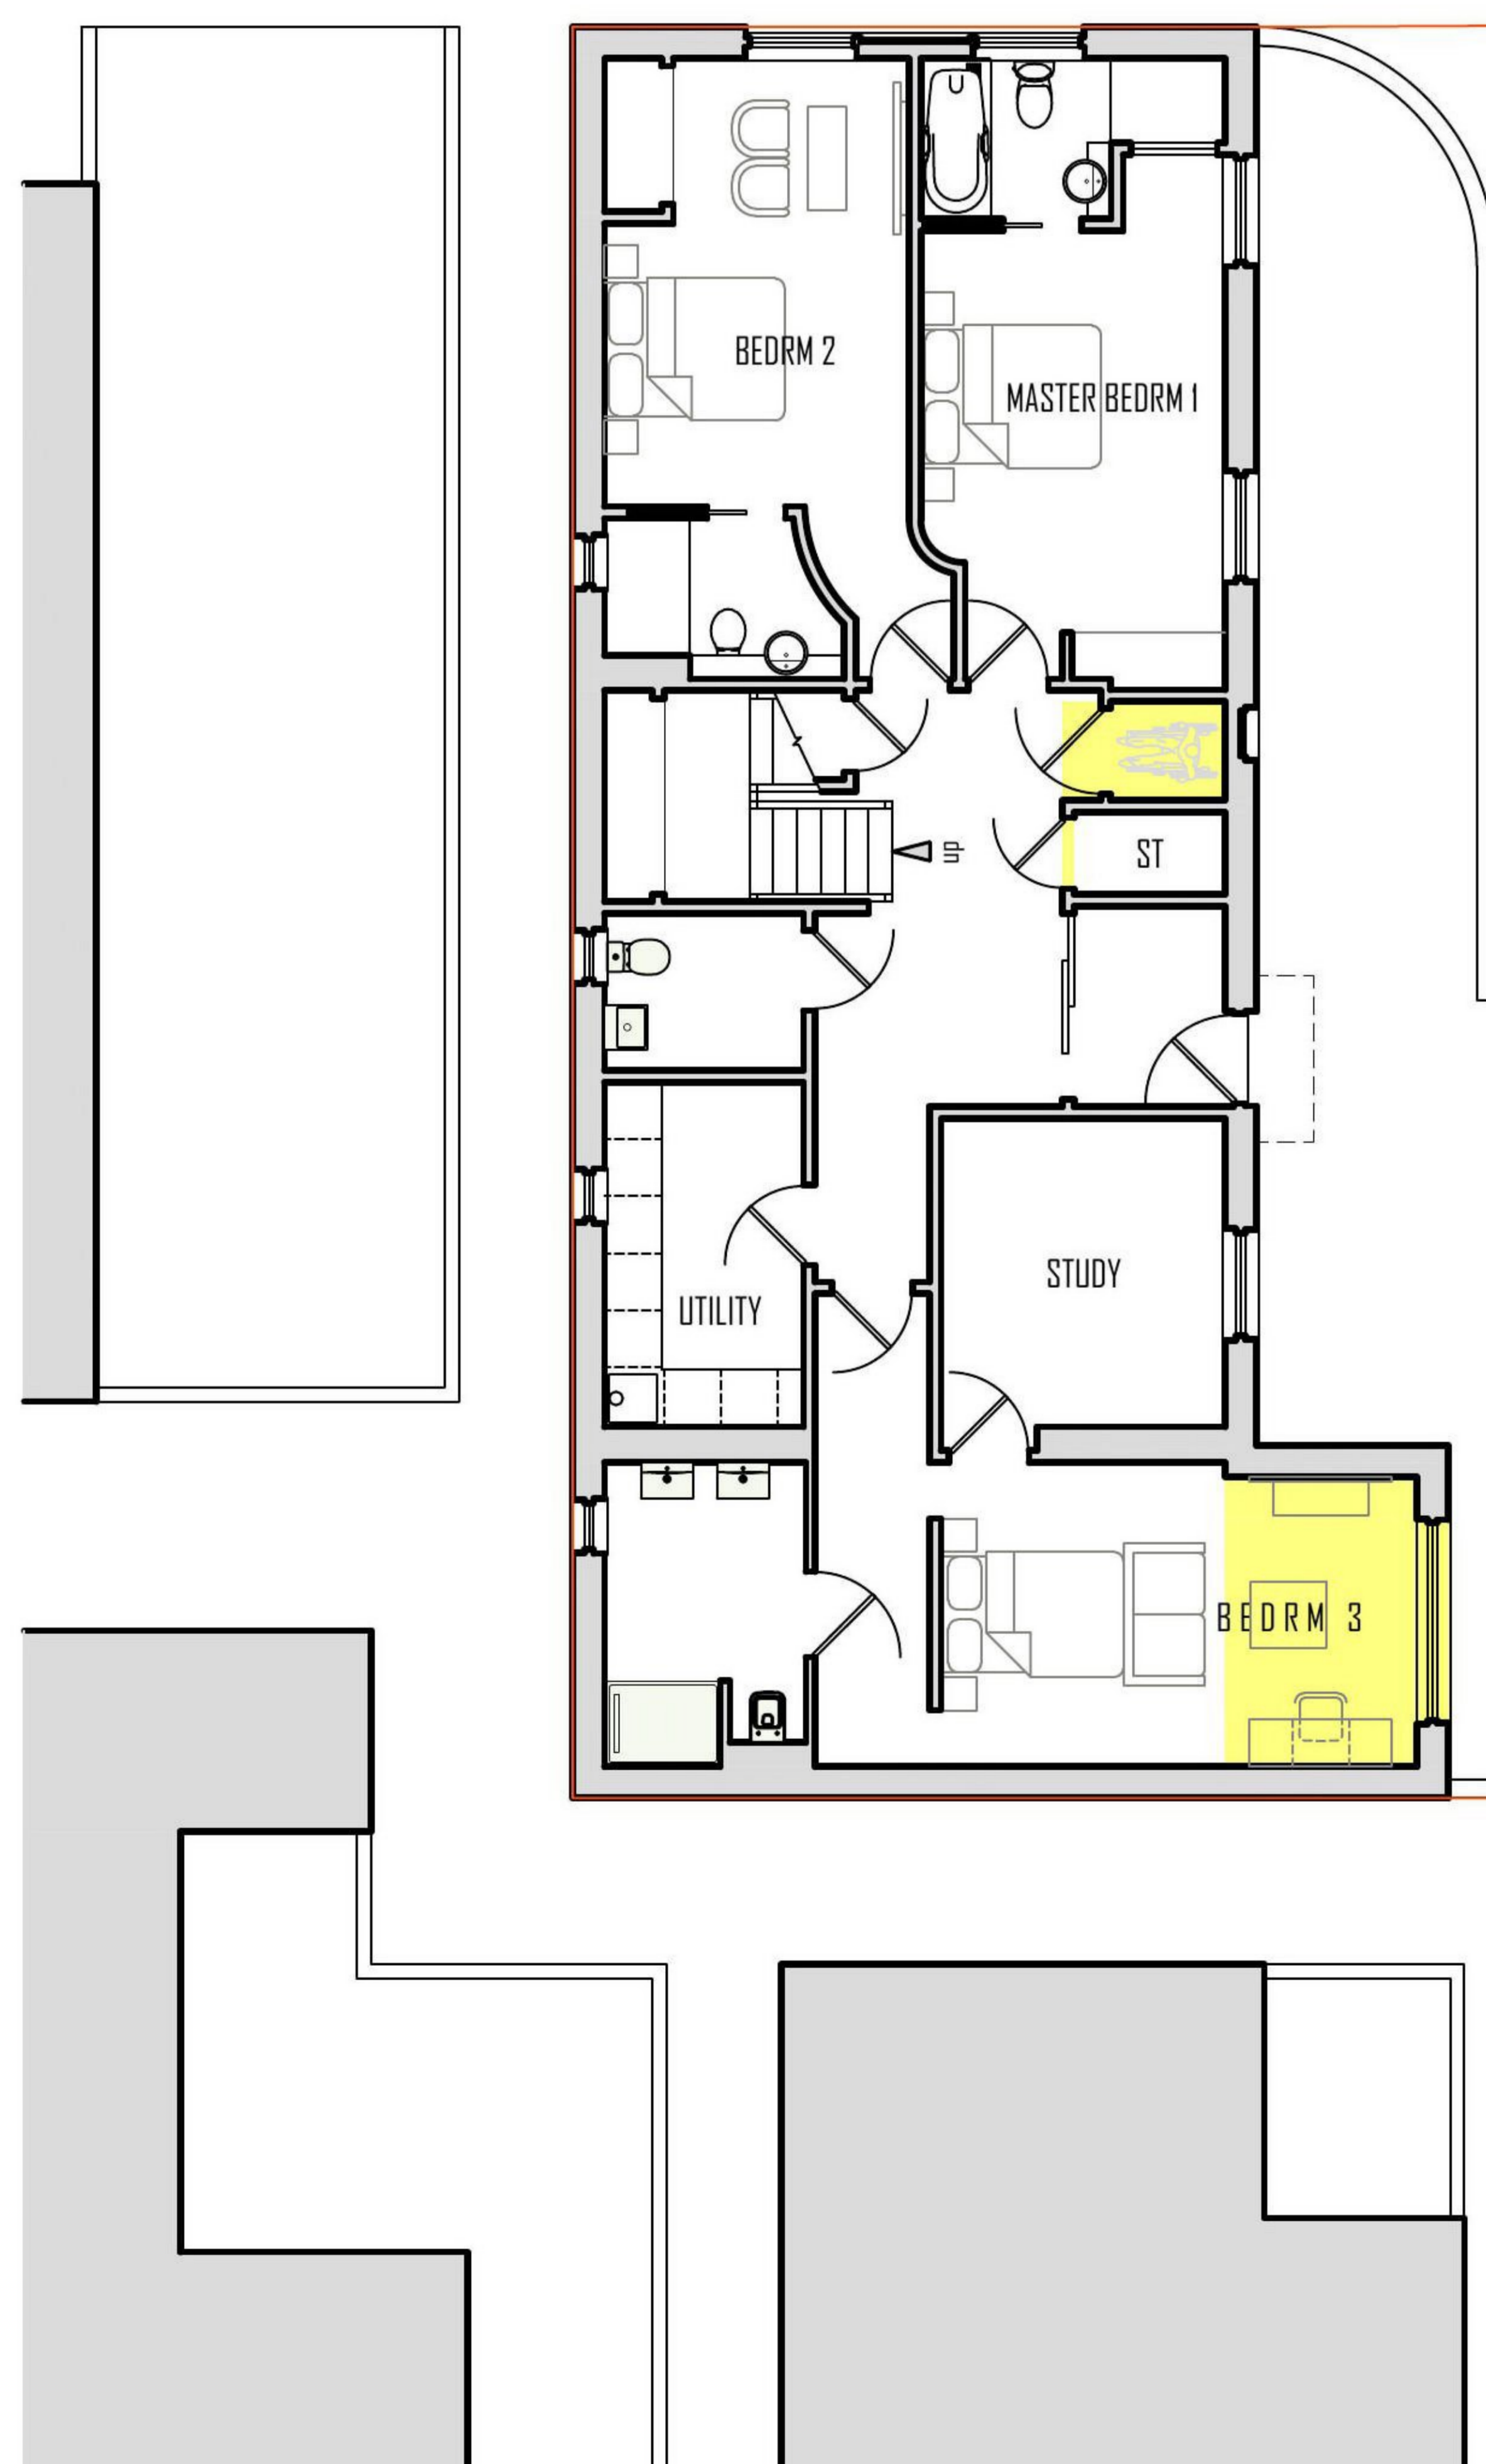


PROPOSED GROUND FLOOR PLAN

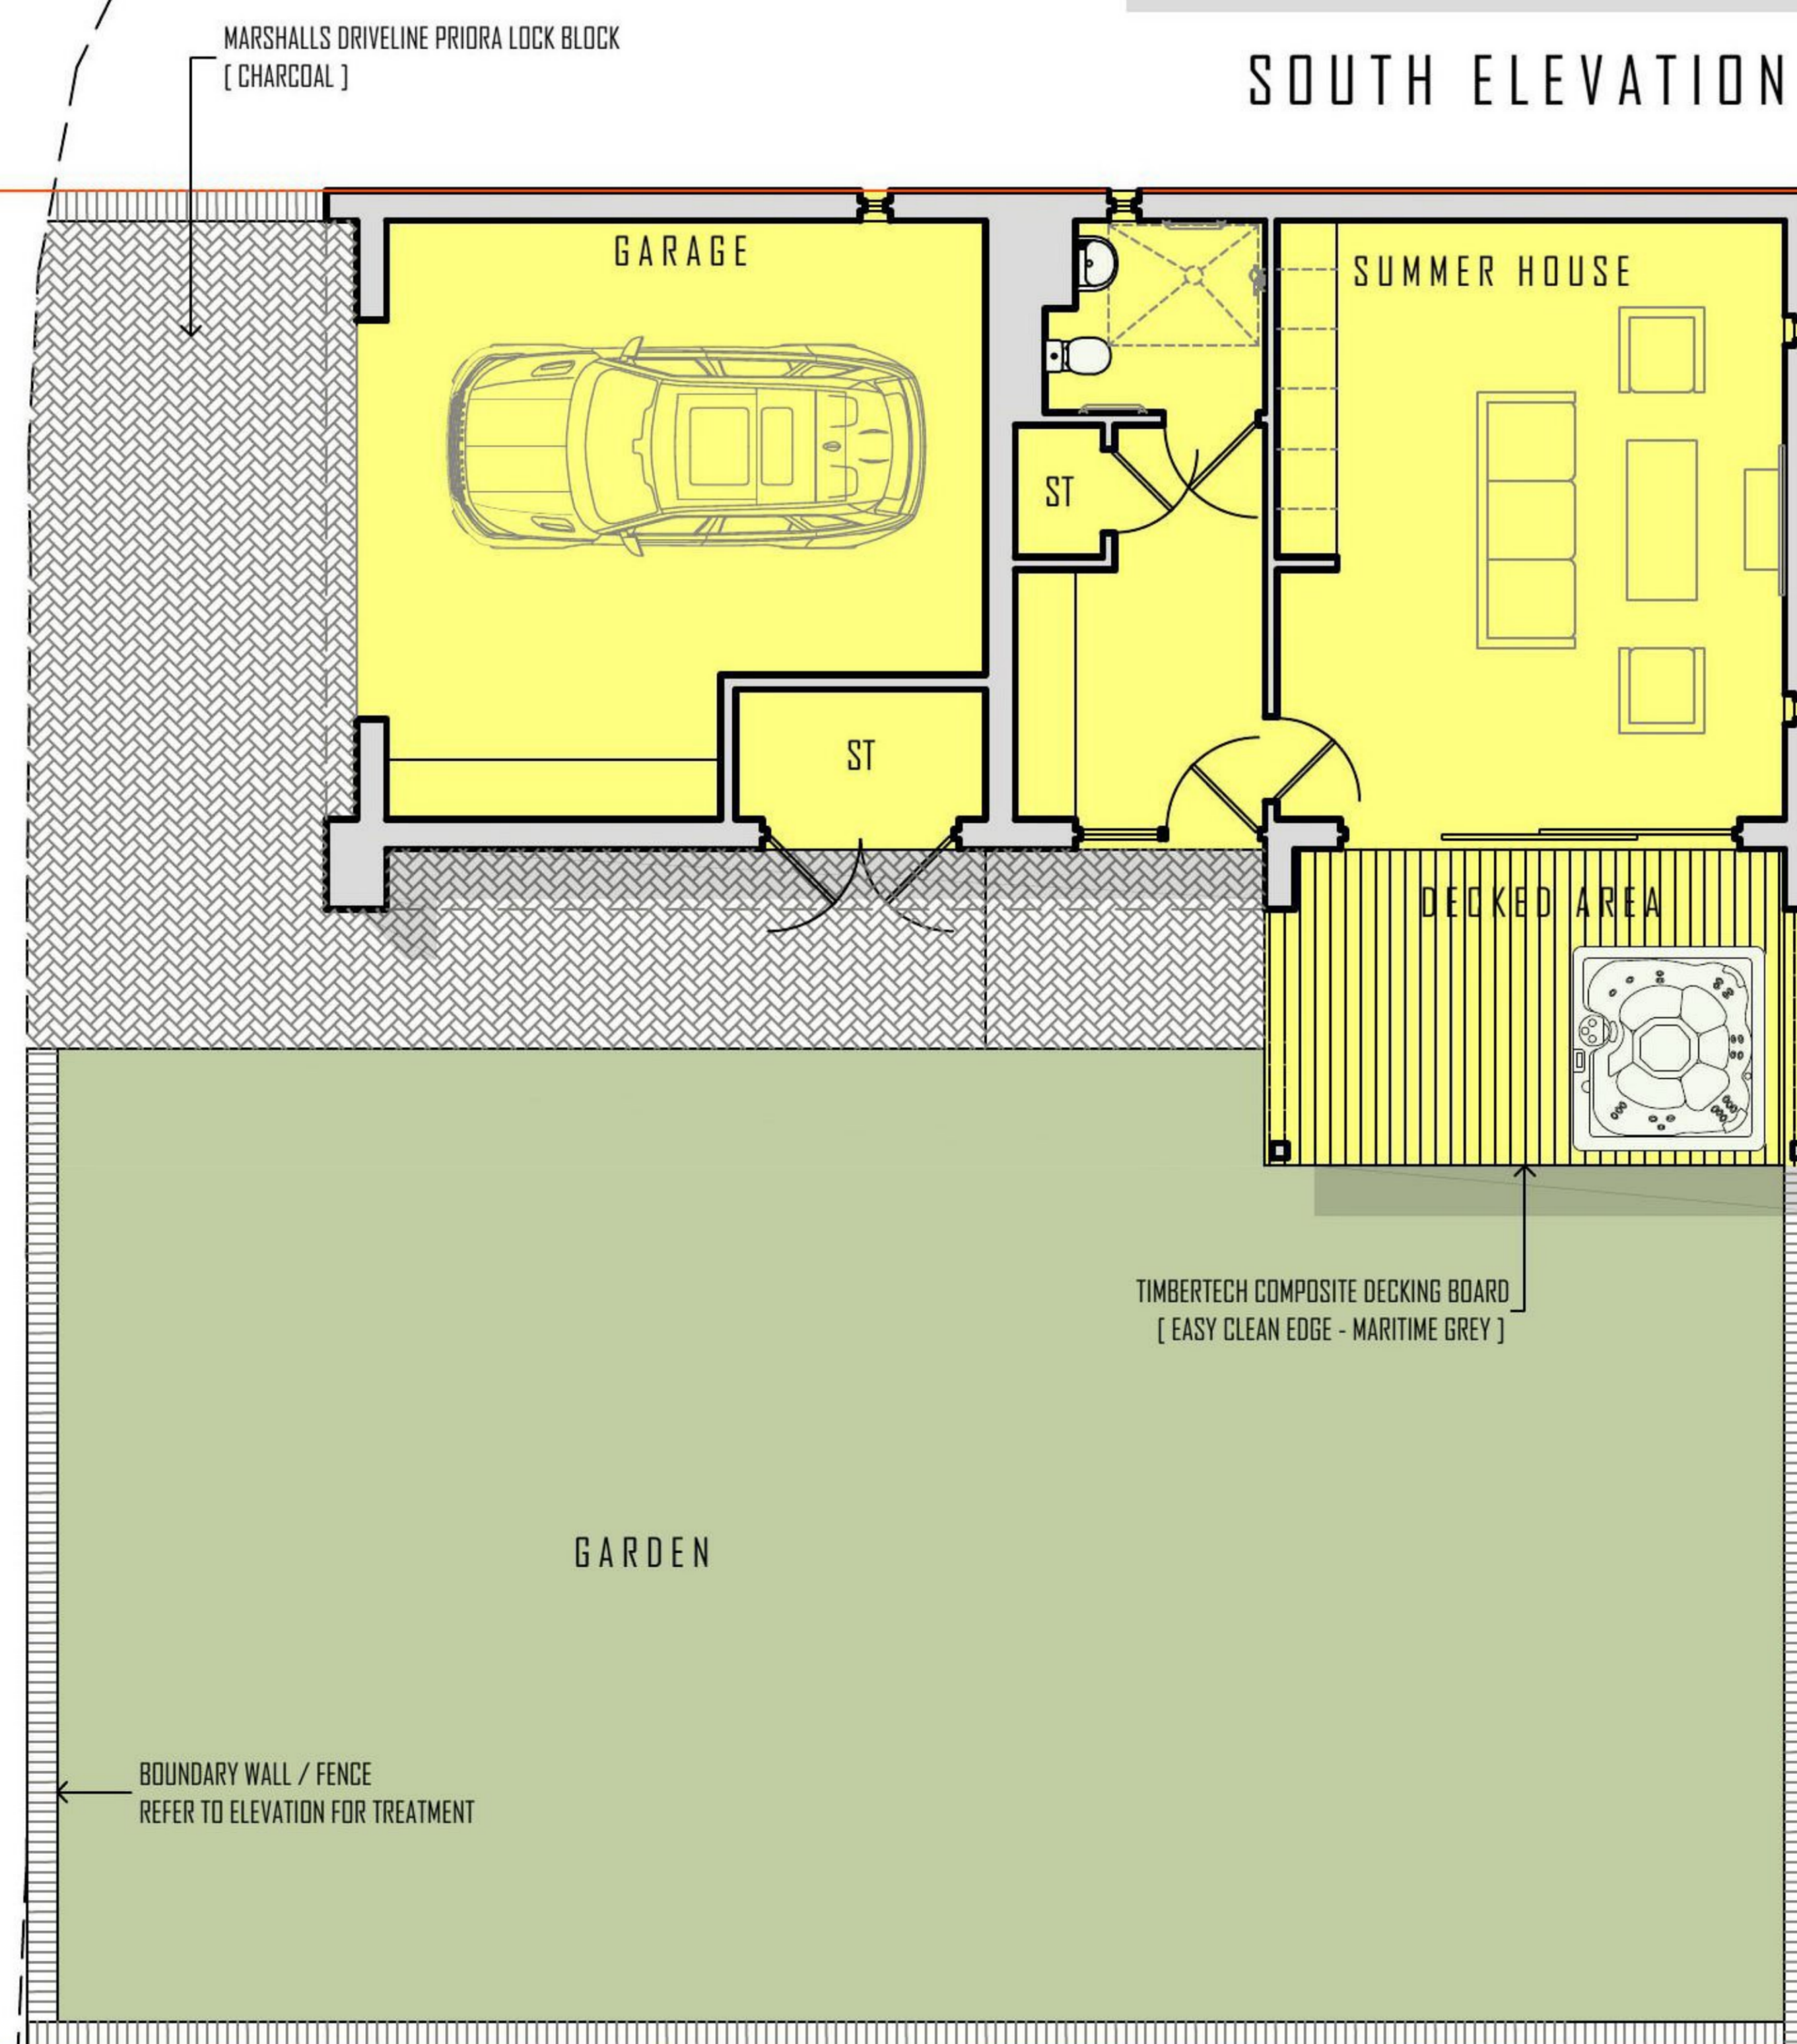

PROPOSED SUMMER HOUSE GFP

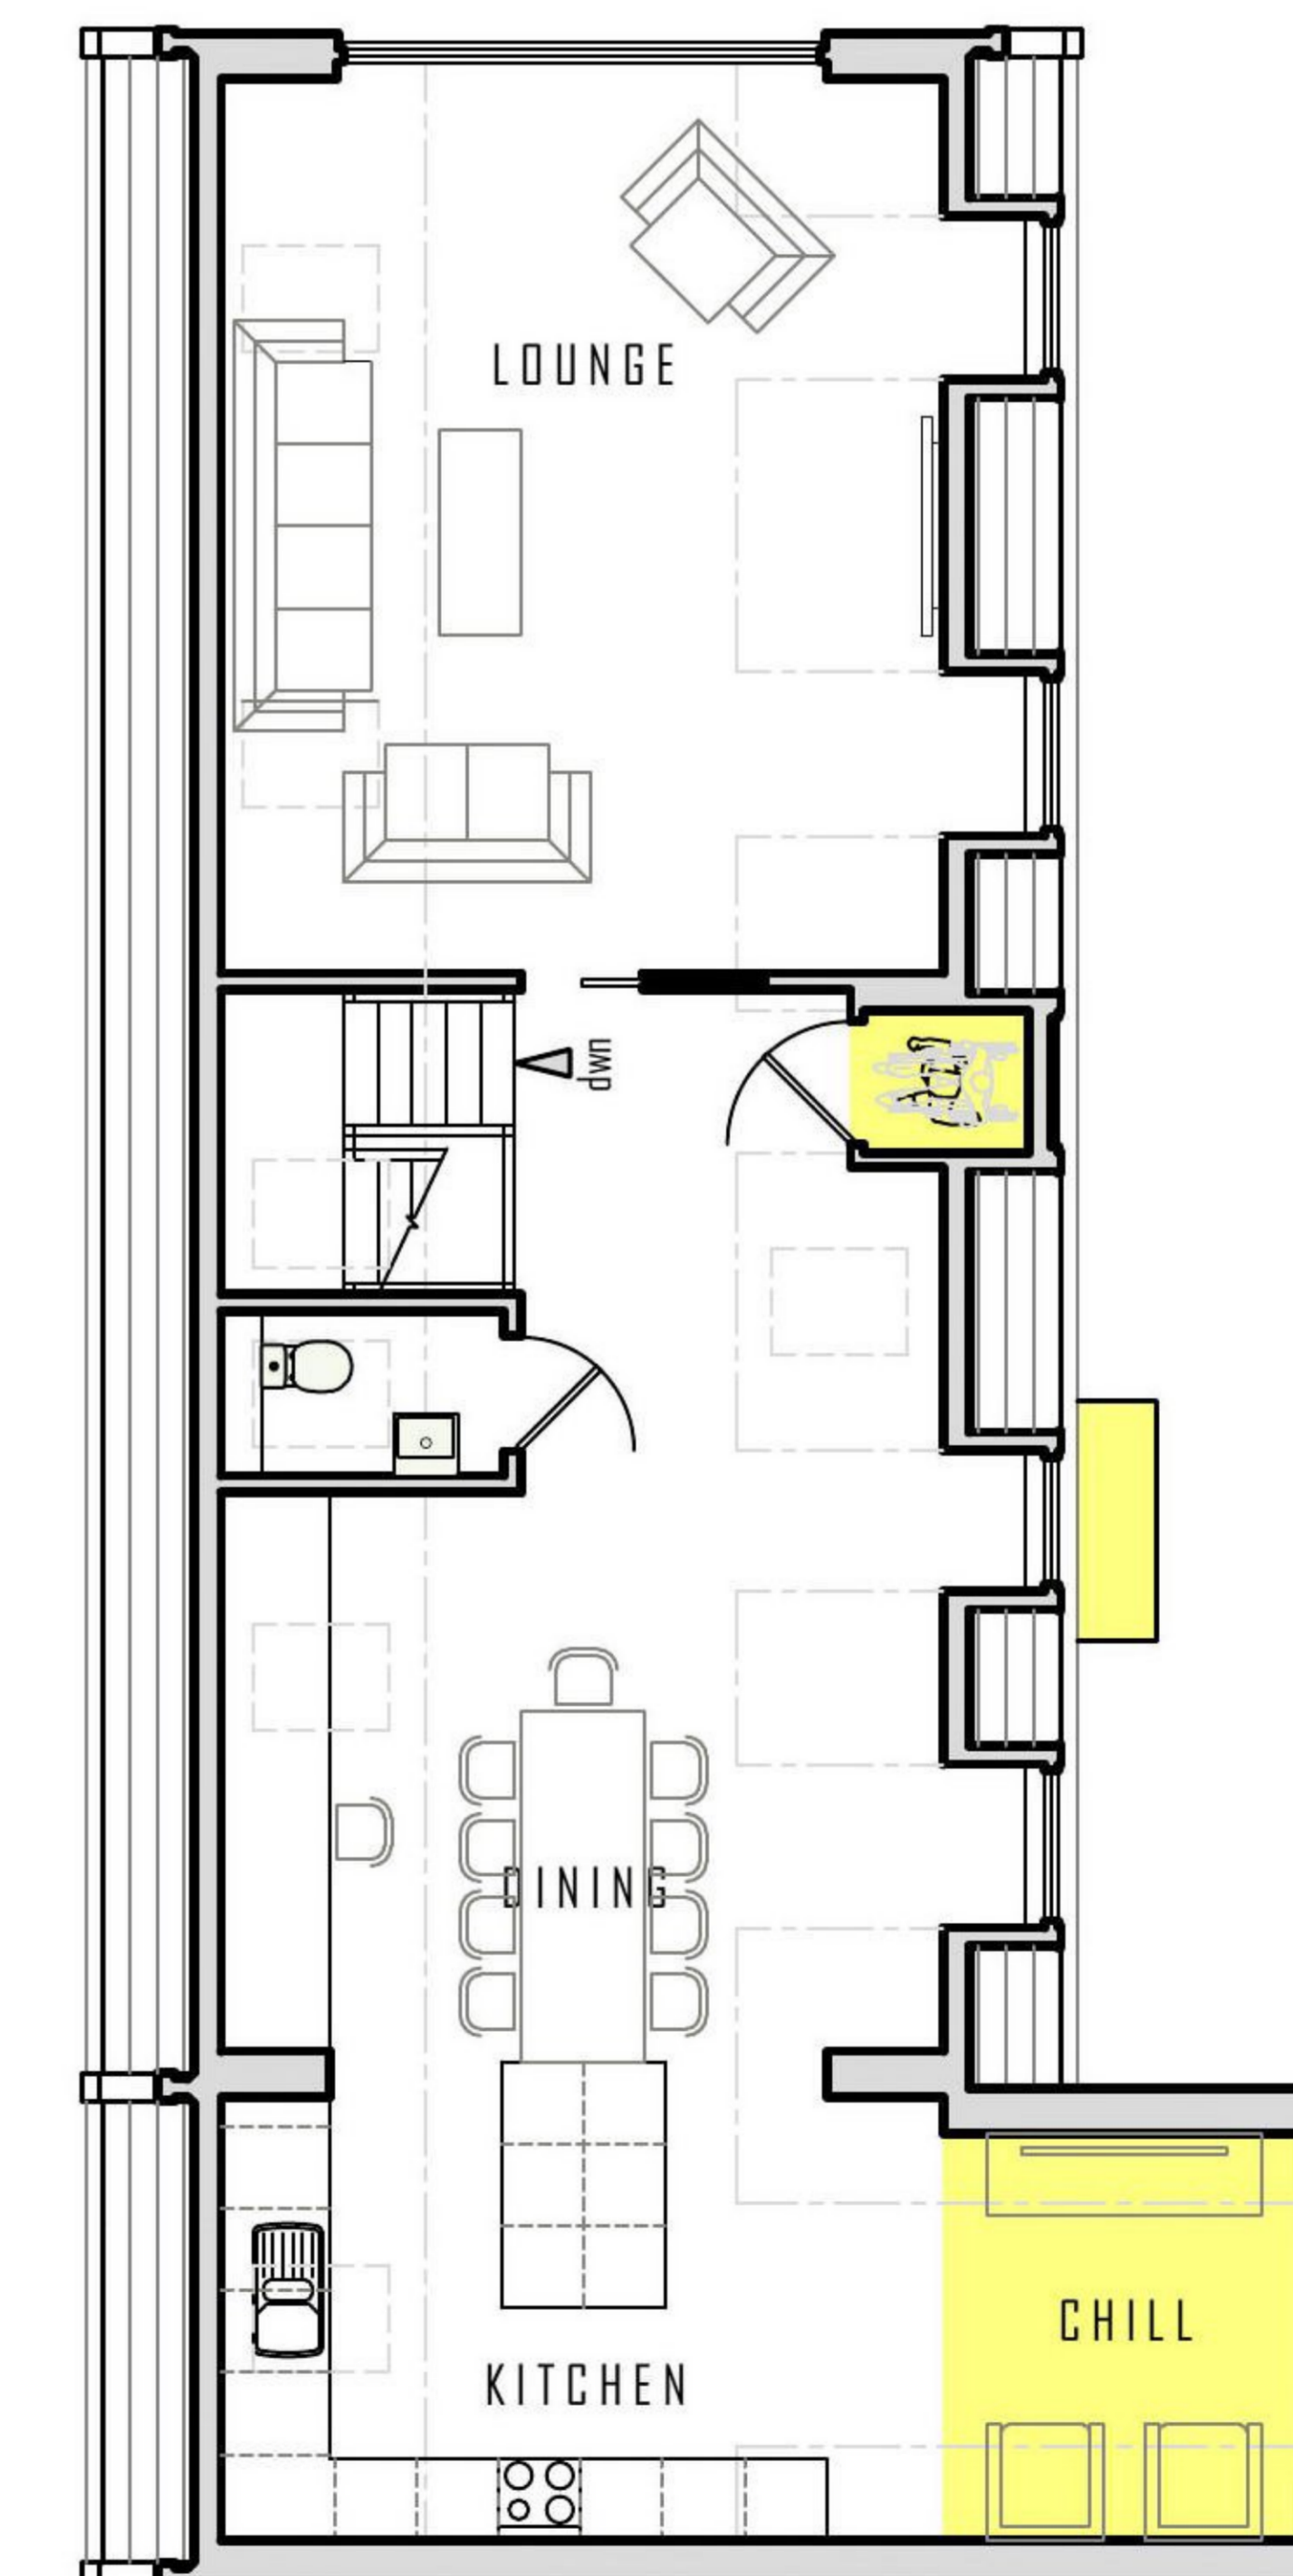

PROPOSED FIRST FLOOR PLAN

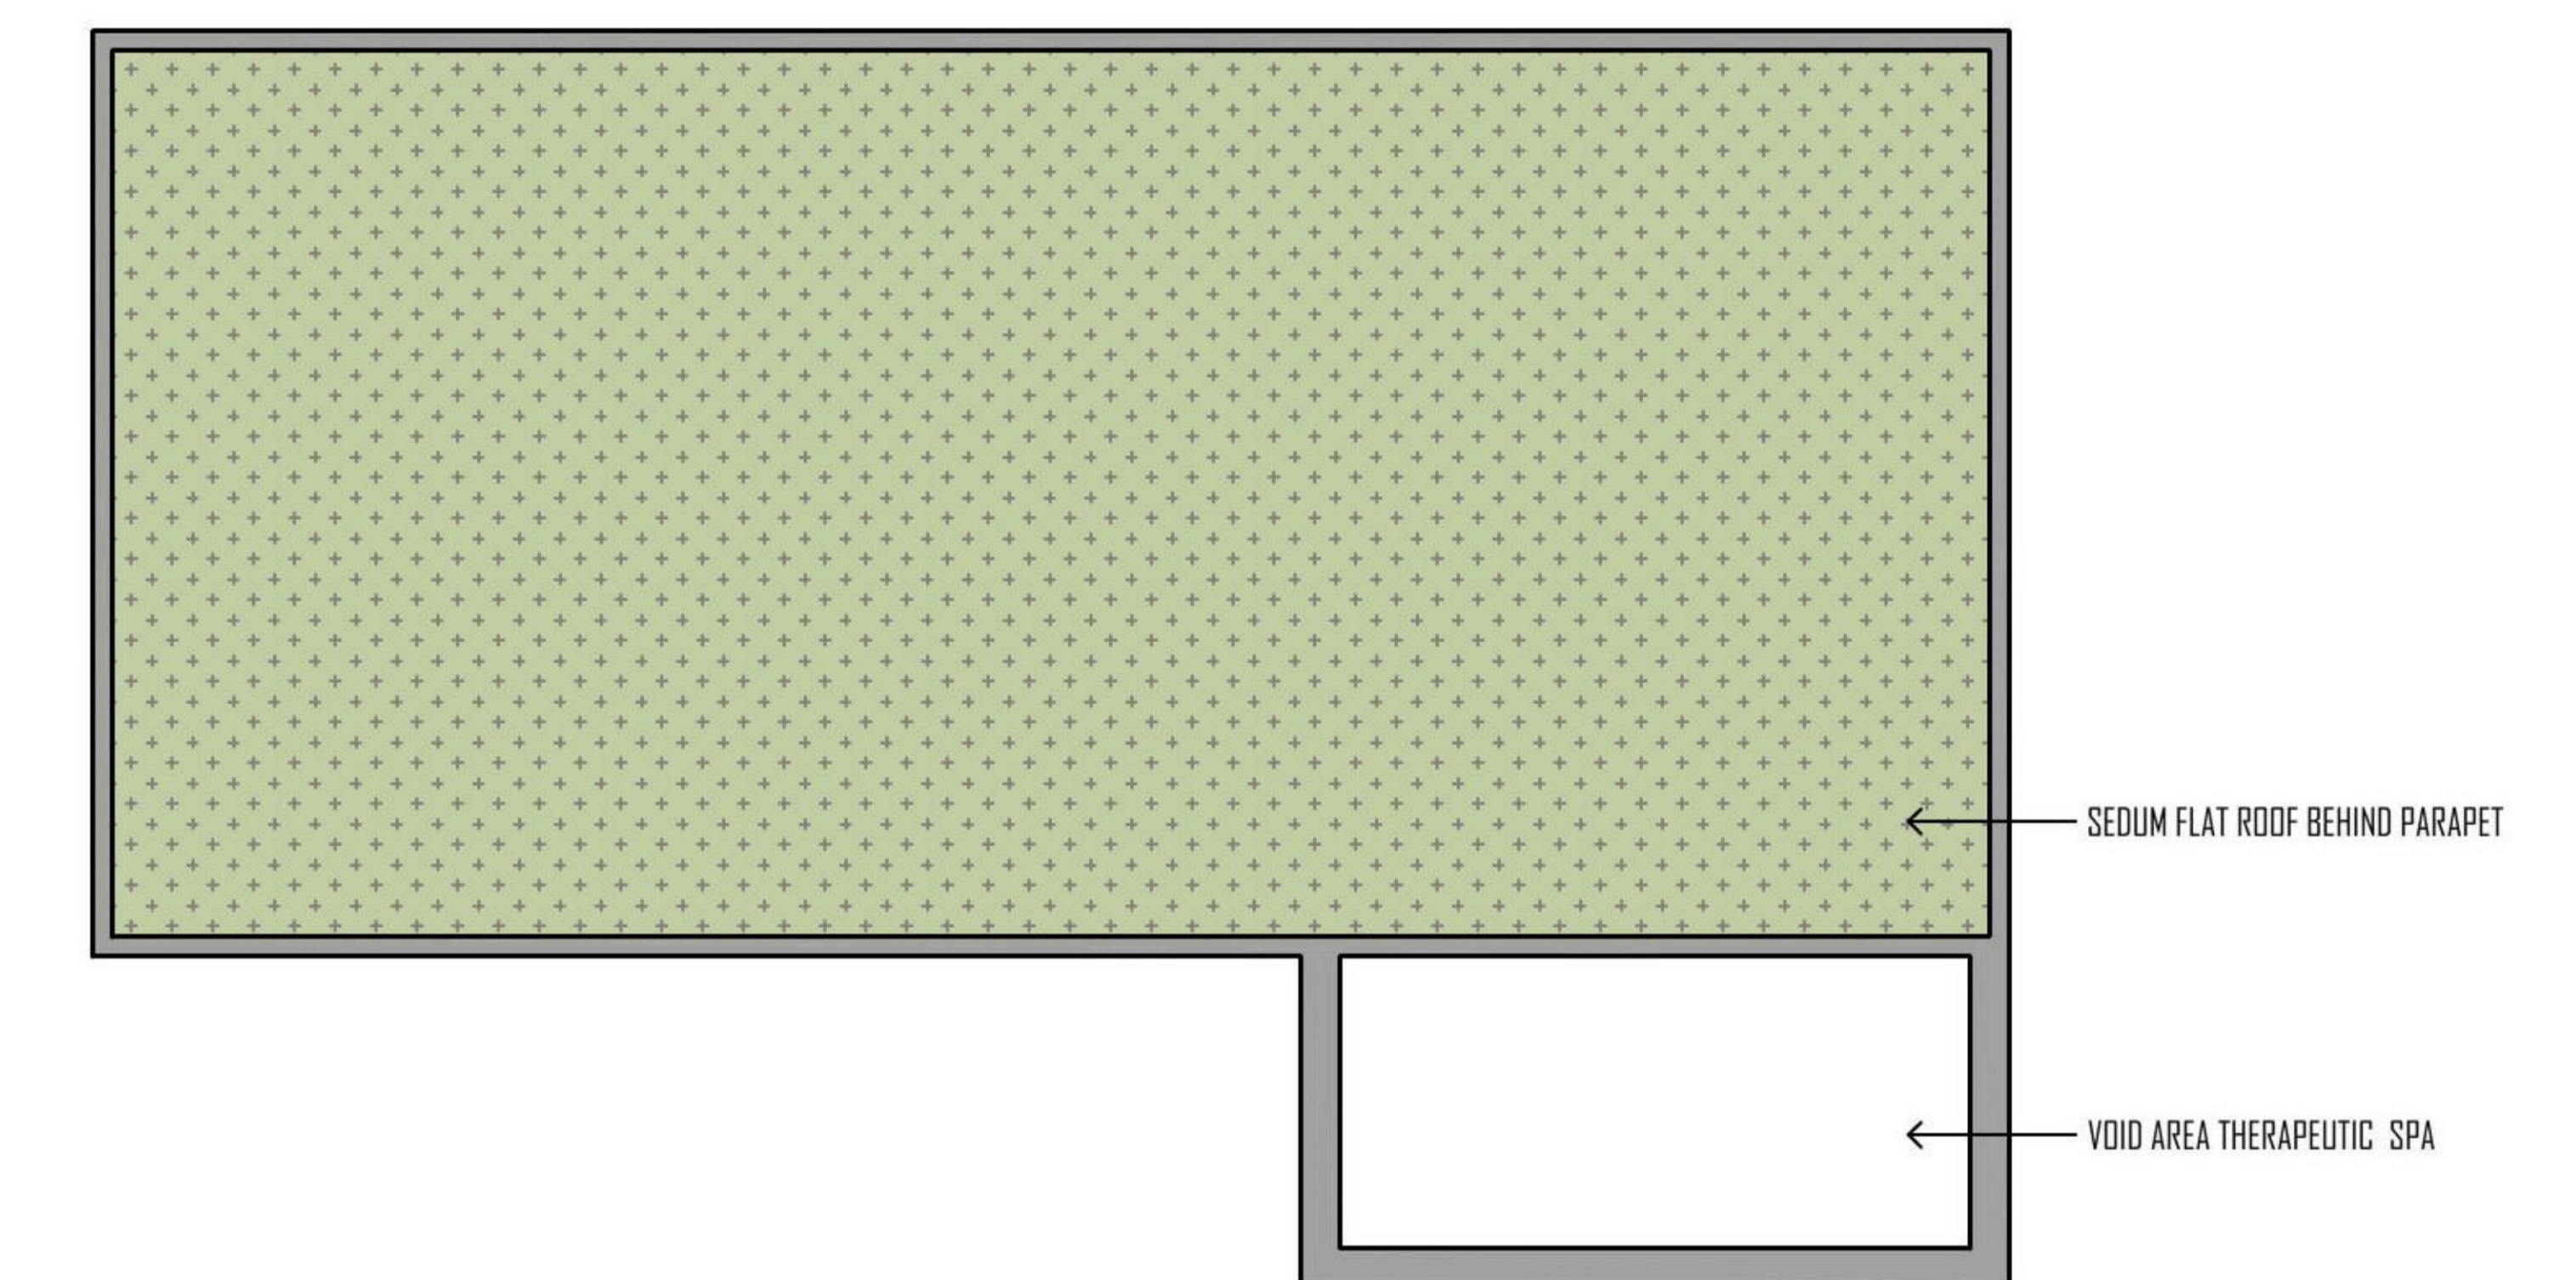

PROPOSED SUMMER HOUSE RP

Client :	Mr N. Whyte	
Project :	House Alterations Golfview 1 Mid Street Inverallochy AB43 8YA	
Description :	Planning Details Proposed Floor Plans + Elevations	
Drawn By :	Scale :	Date :
	A1=1-100	April 2020
Project No :	Drawing No :	Rev :
3936	101	H