



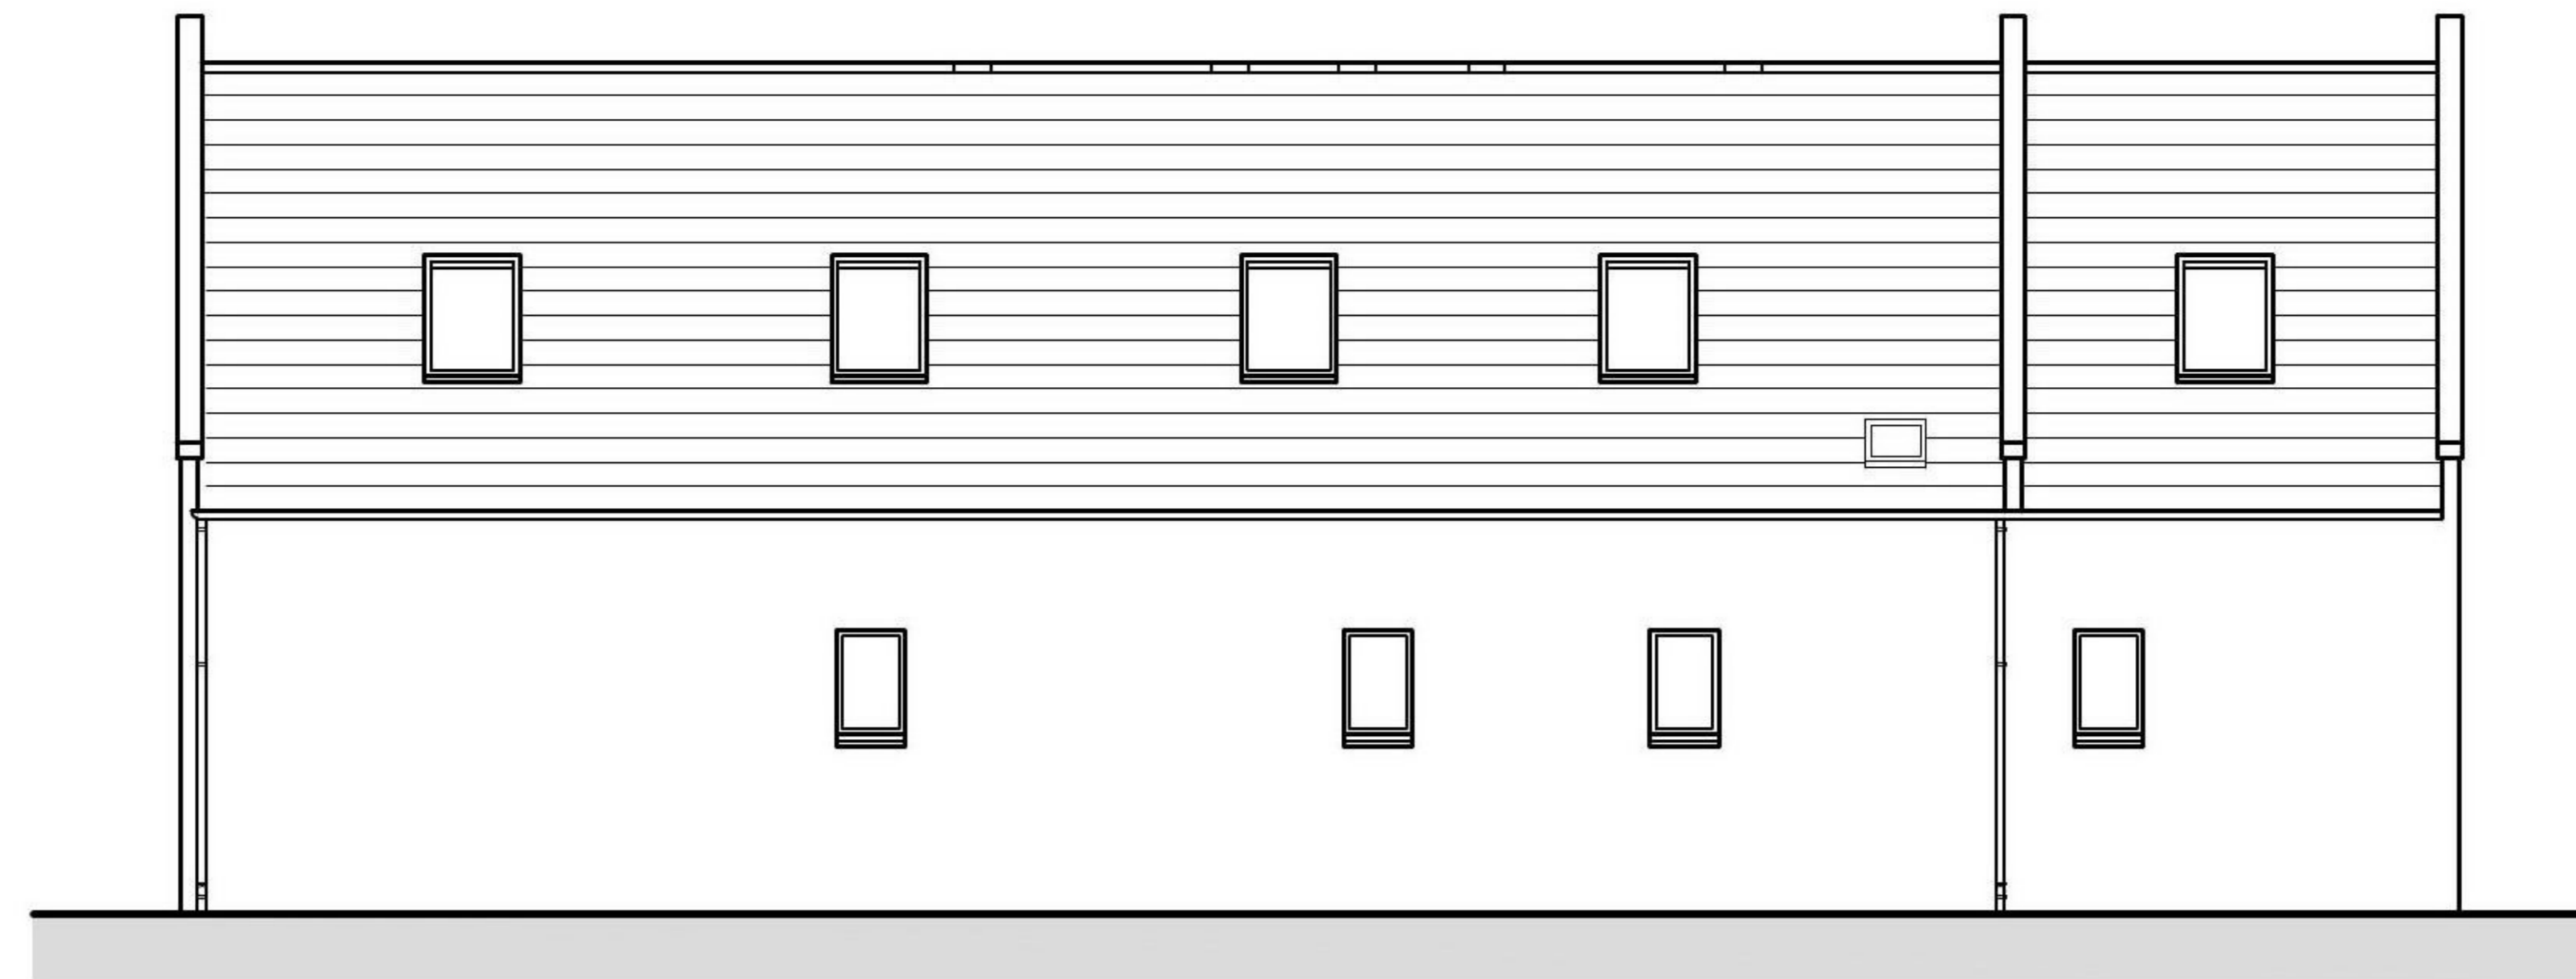


EXISTING EAST ELEVATION





EXISTING WEST ELEVATION

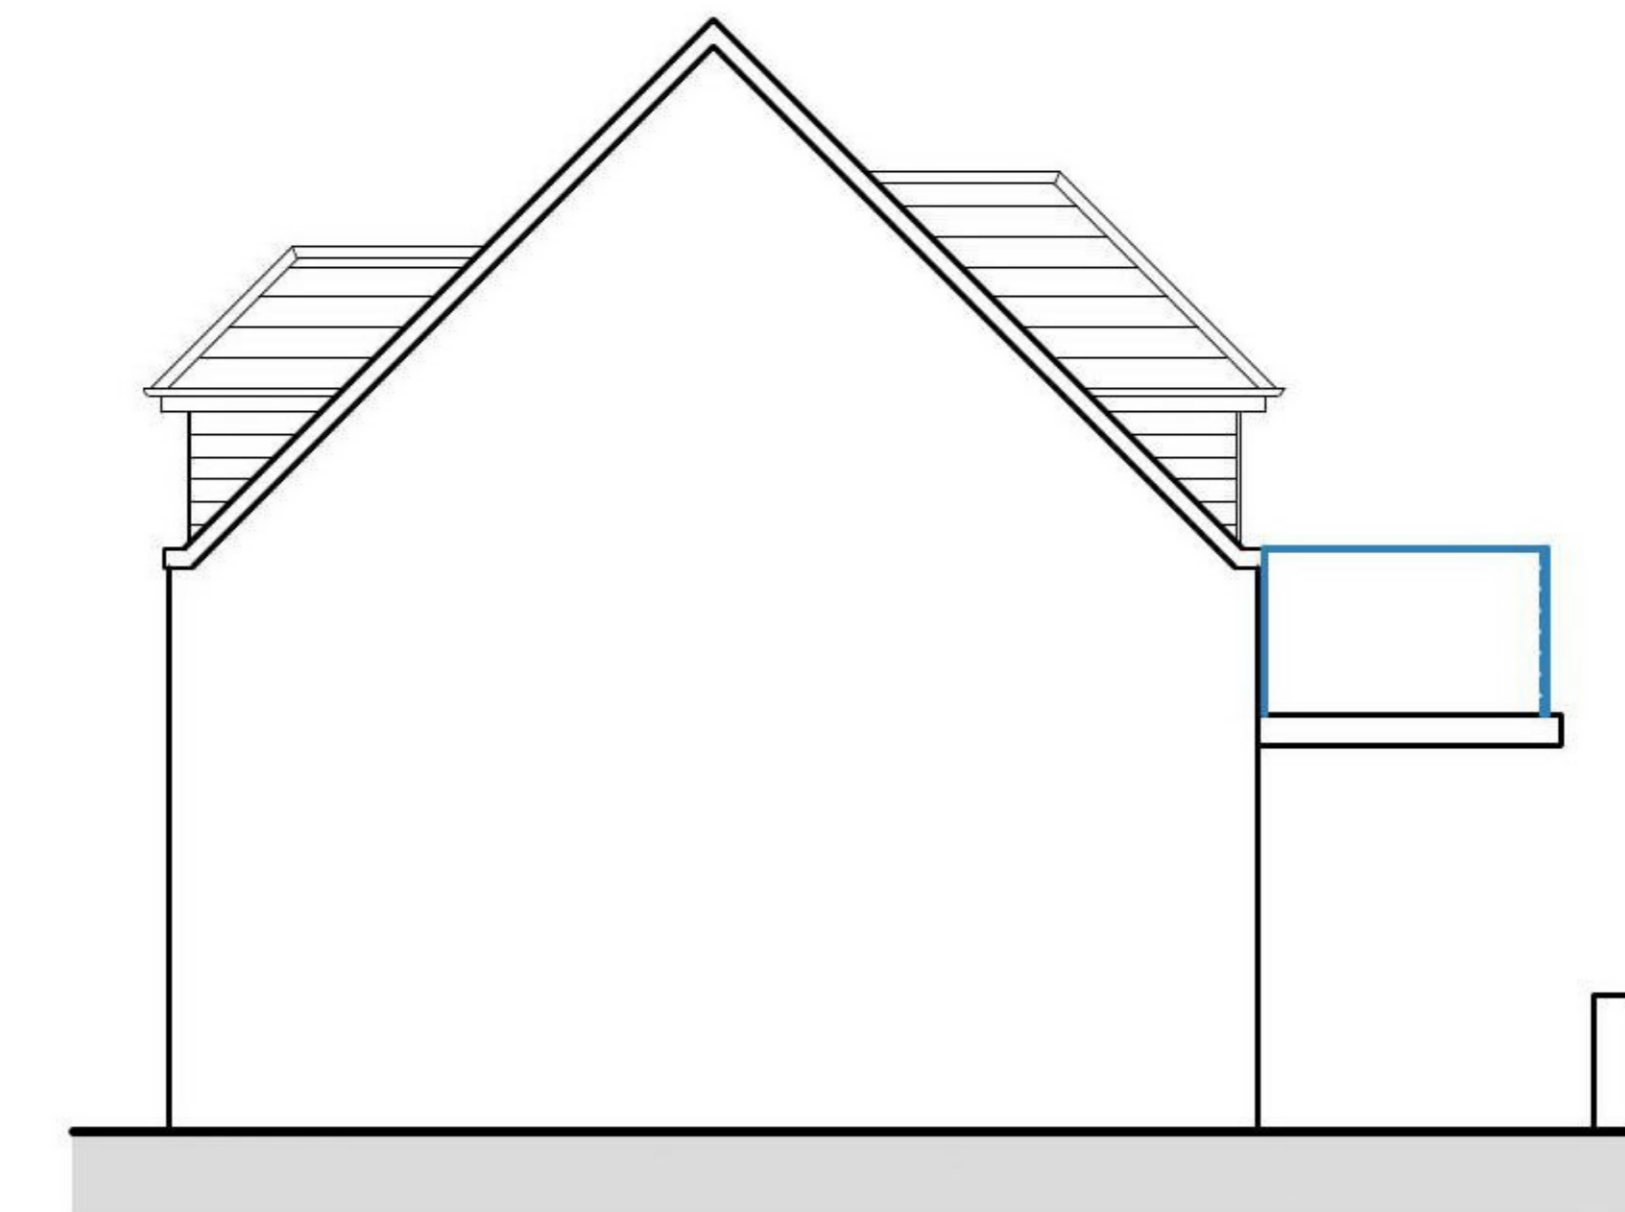


EXISTING SOUTH ELEVATION

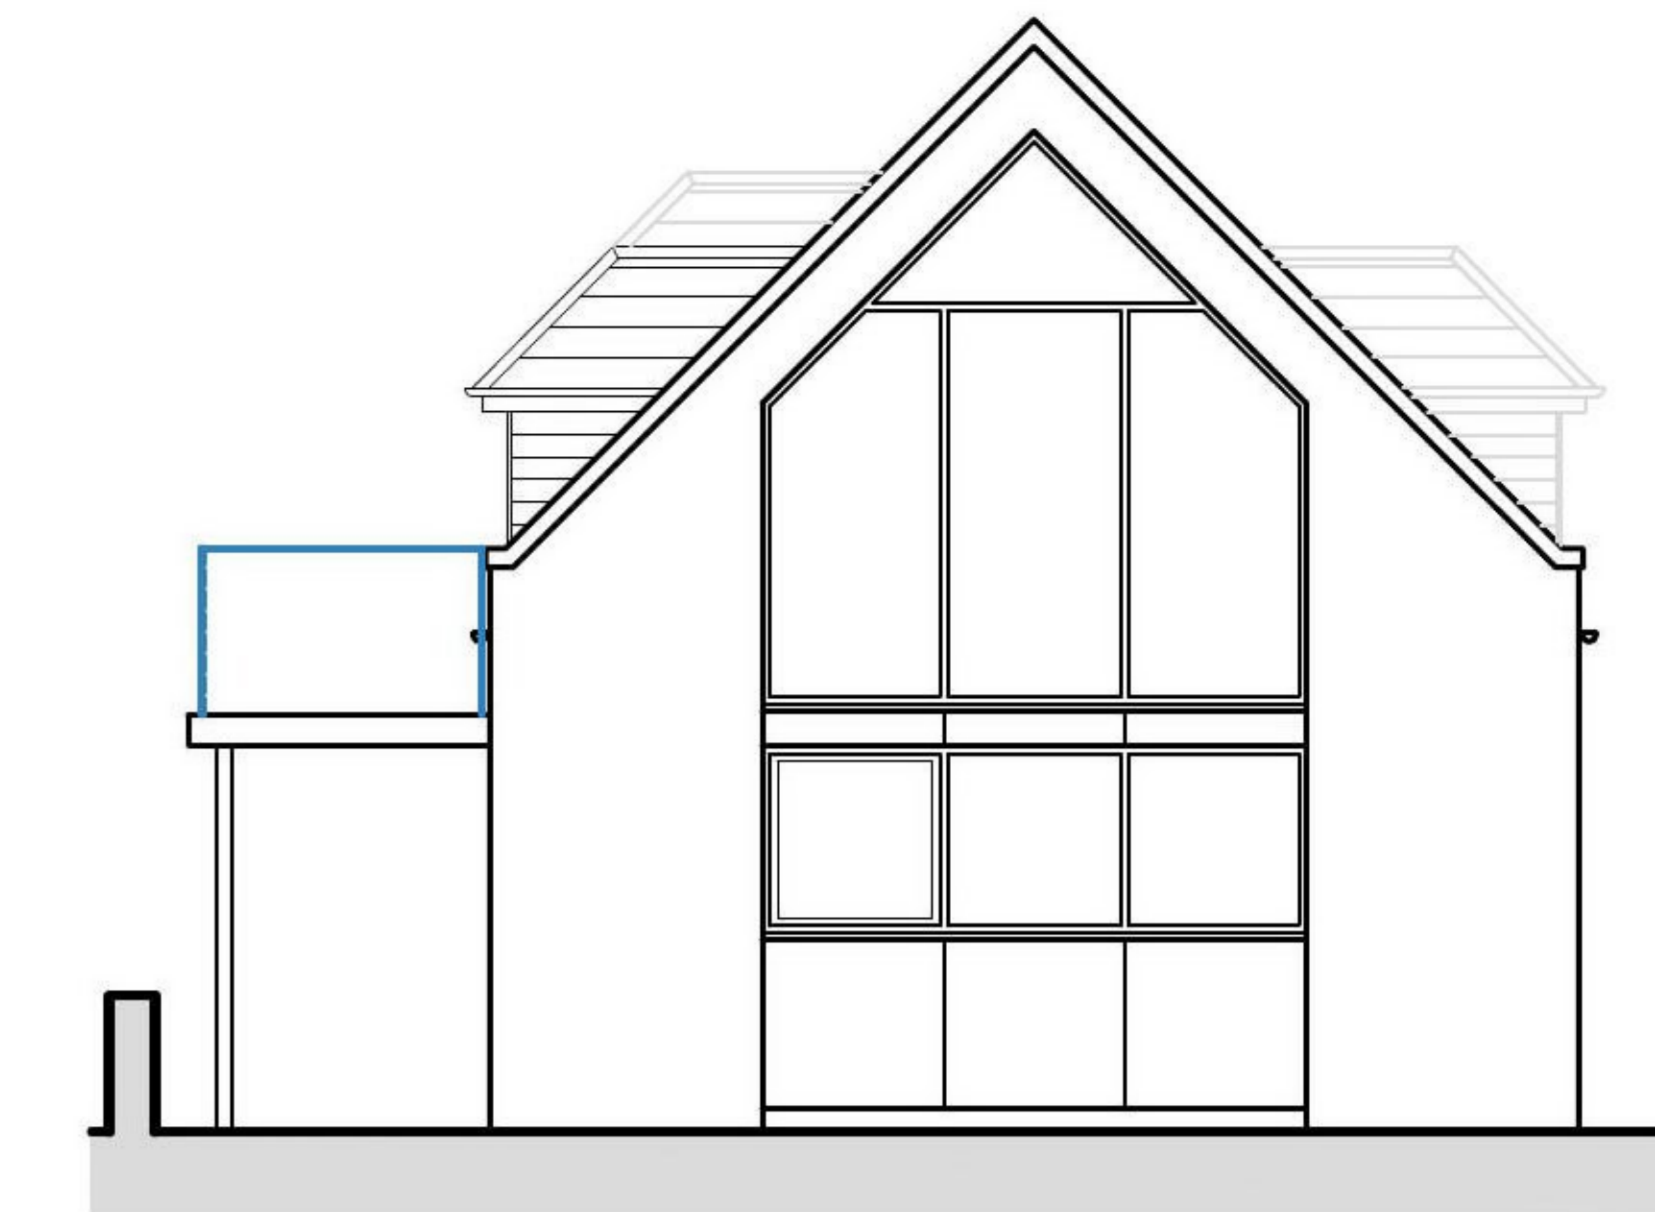


EXISTING NORTH ELEVATION

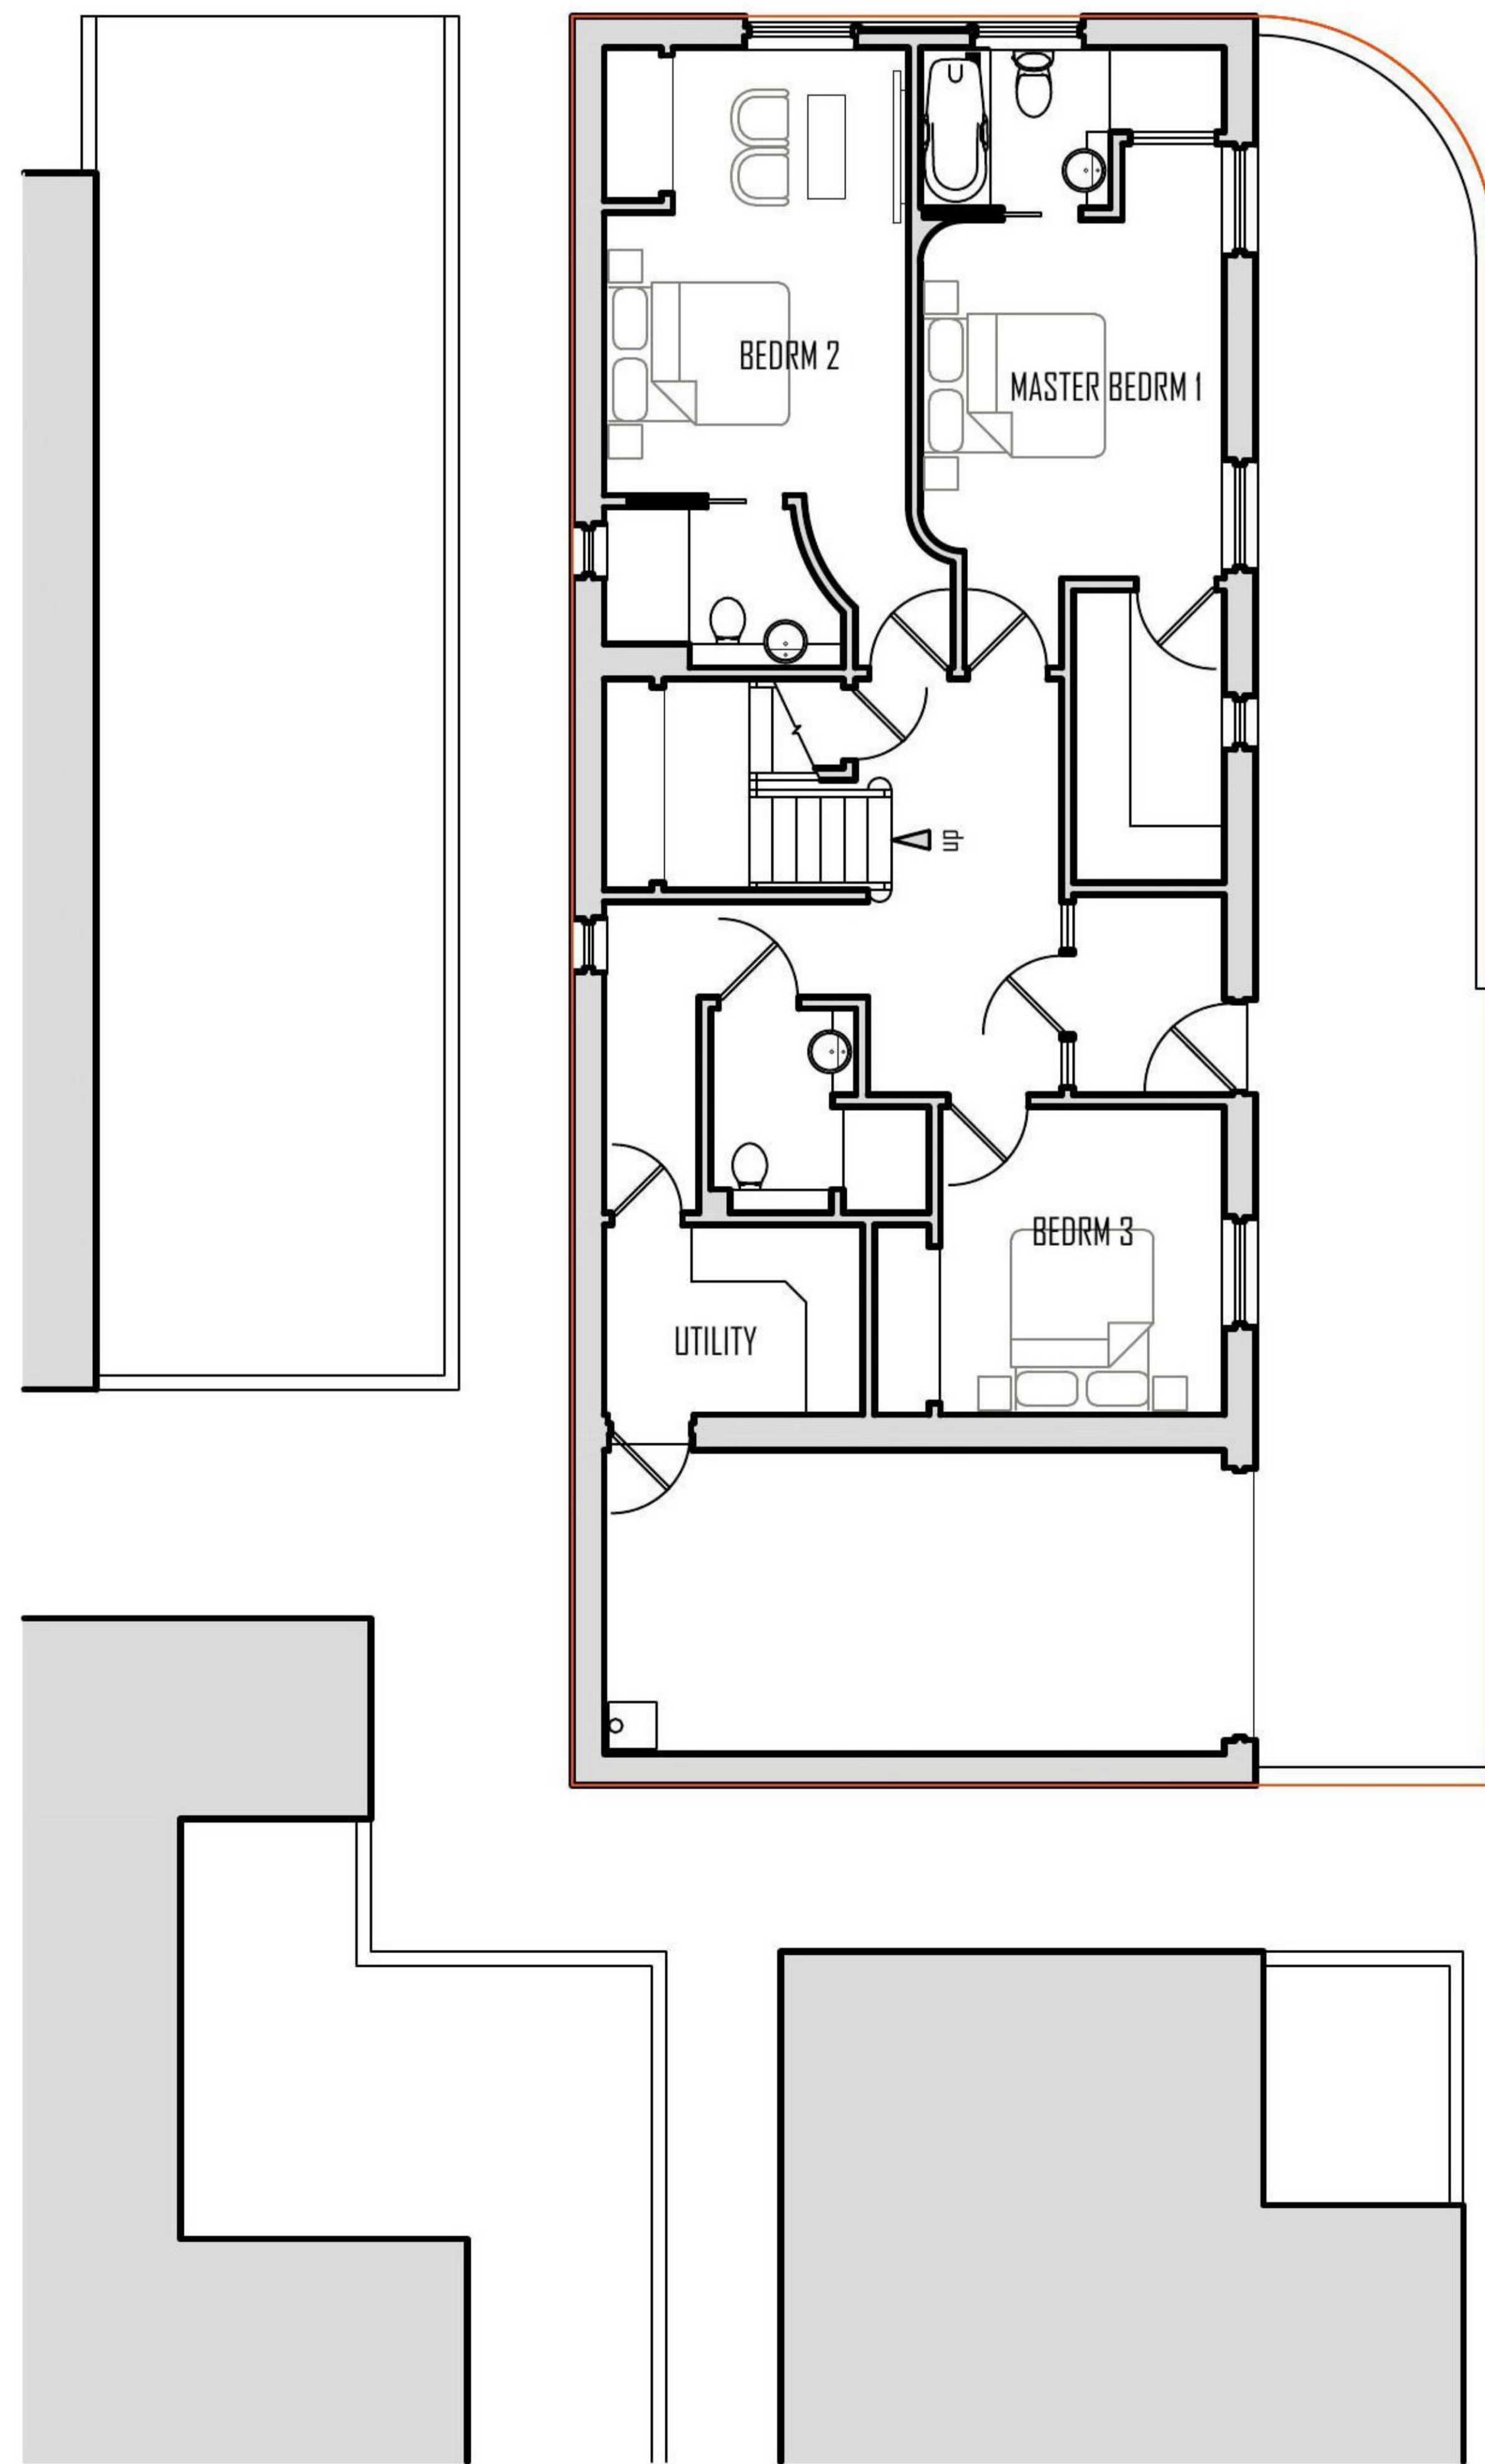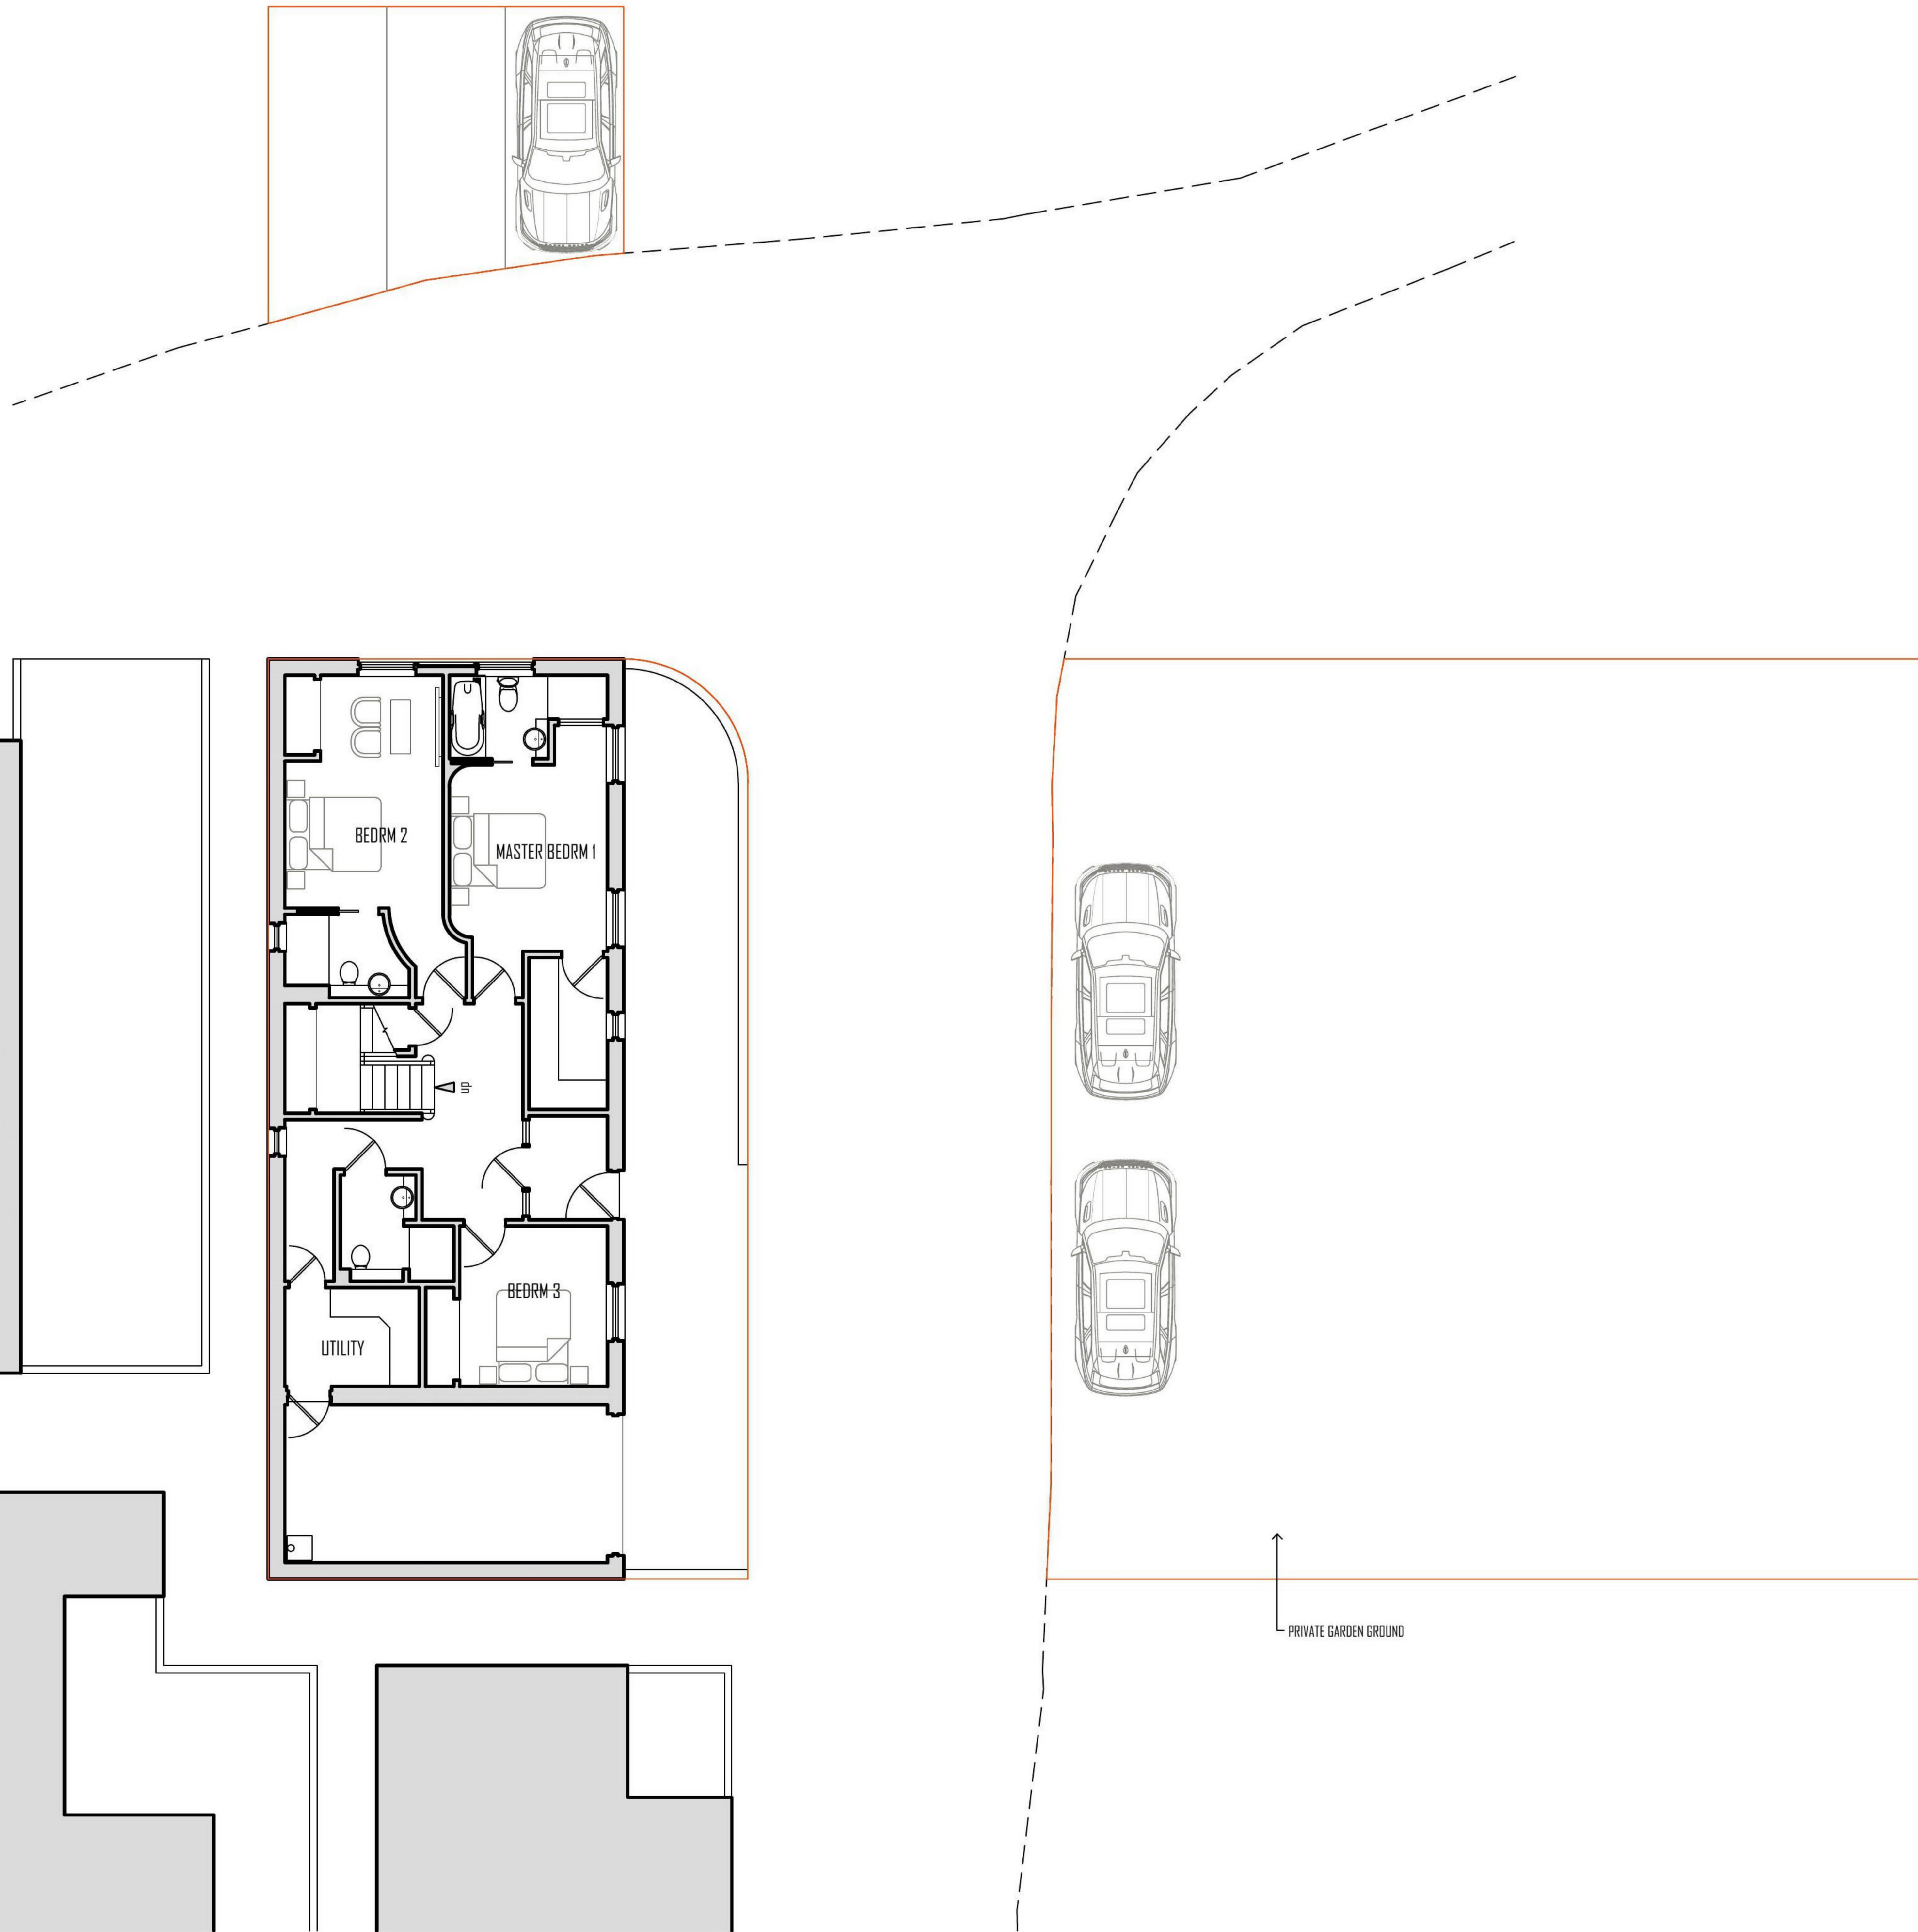

EXISTING GROUND FLOOR PLAN

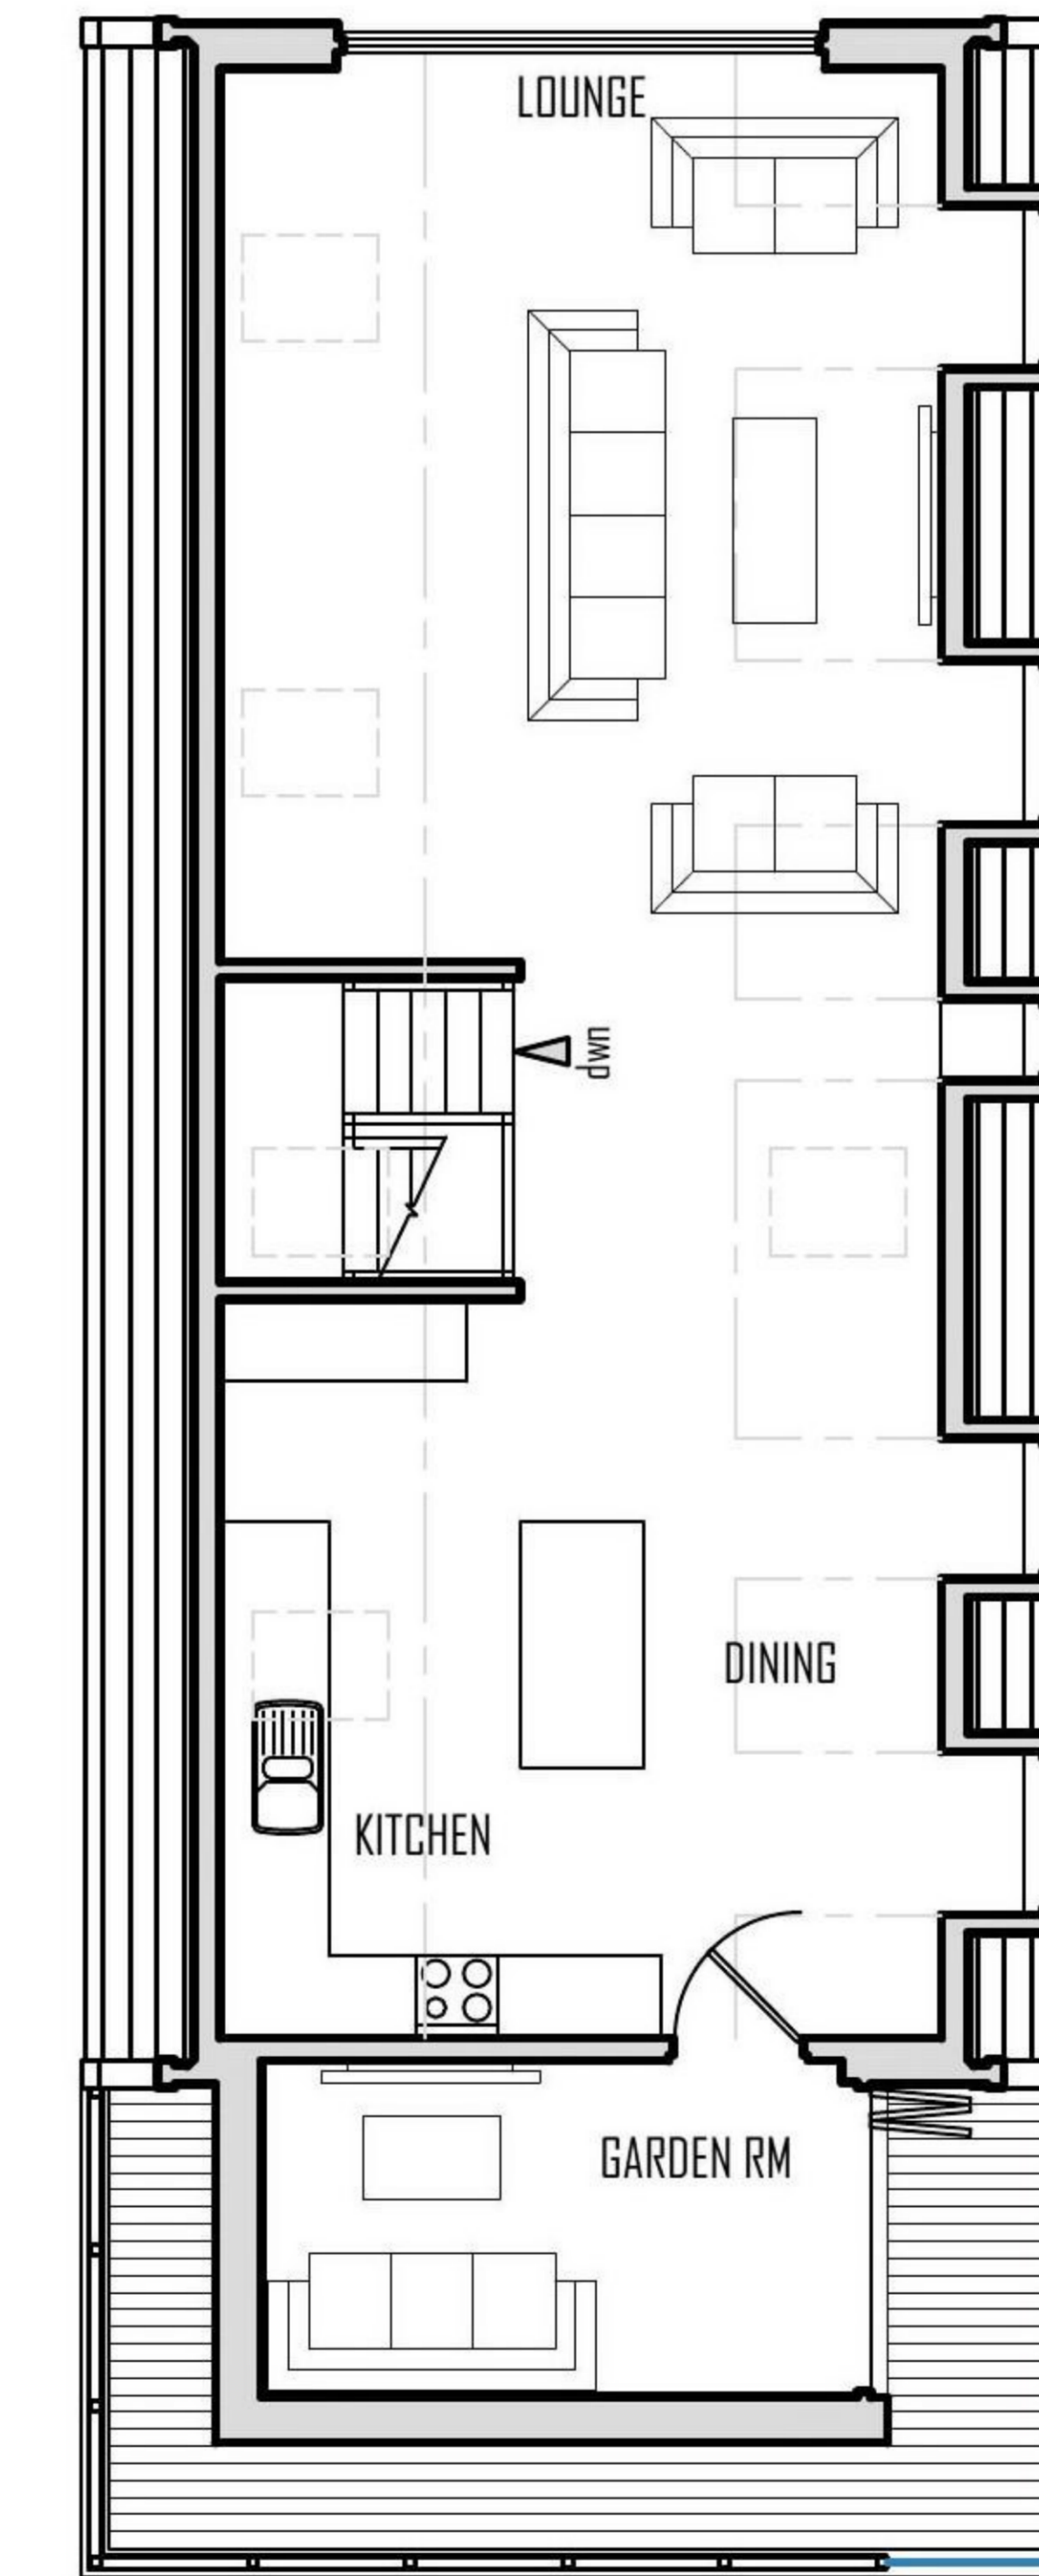

EXISTING FIRST FLOOR PLAN

<b>FITZGERALD ASSOCIATE</b> 		
ARCHITECTURAL + INTERIOR DESIGNERS 53 ALBERT STREET ABERDEEN AB25 1XT +44 (0)1224 633375 info@fitzgeraldassociates.co.uk		
Client :	Mr N. Whyte	
Project :	House Alterations Golfview 1 Mid Street Inverallochy AB43 8YA	
Description :	Survey Details Existing Floor plans + Elevations	
Scale :	A1=1-100	Date : June 2018
Drawing No :	3936	Rev : s01
		B