



0m 2m 4m 6m  
SCALE 1:100

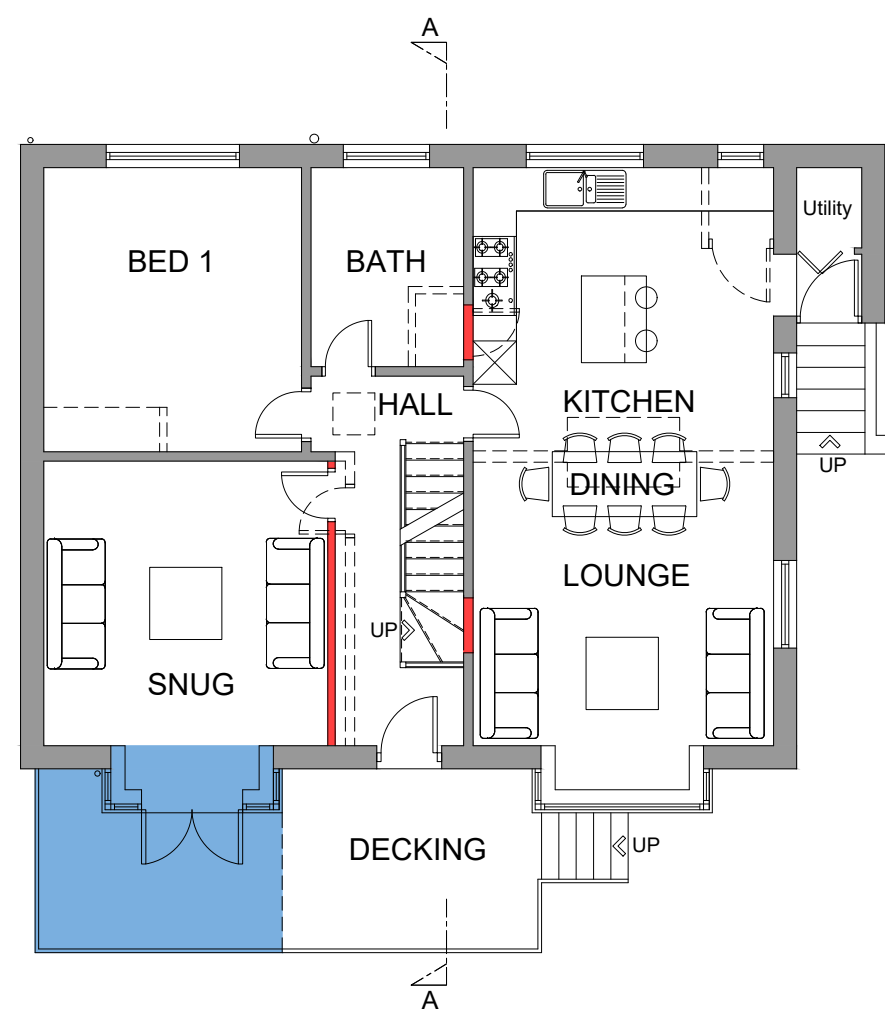


GROUND FLOOR PLAN

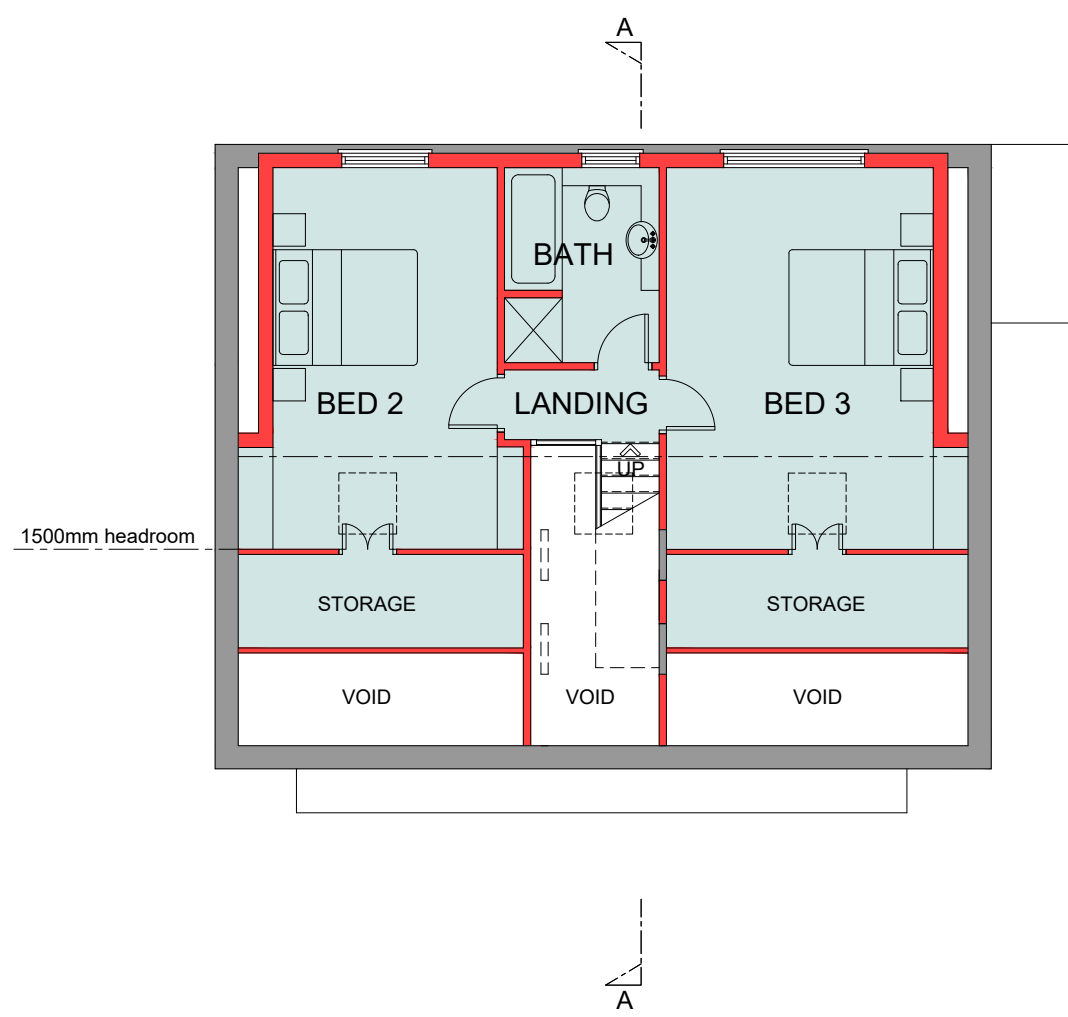

ATTIC PLAN


- Attic and dormer works to be undertaken under permitted development
- Work requiring planning permission

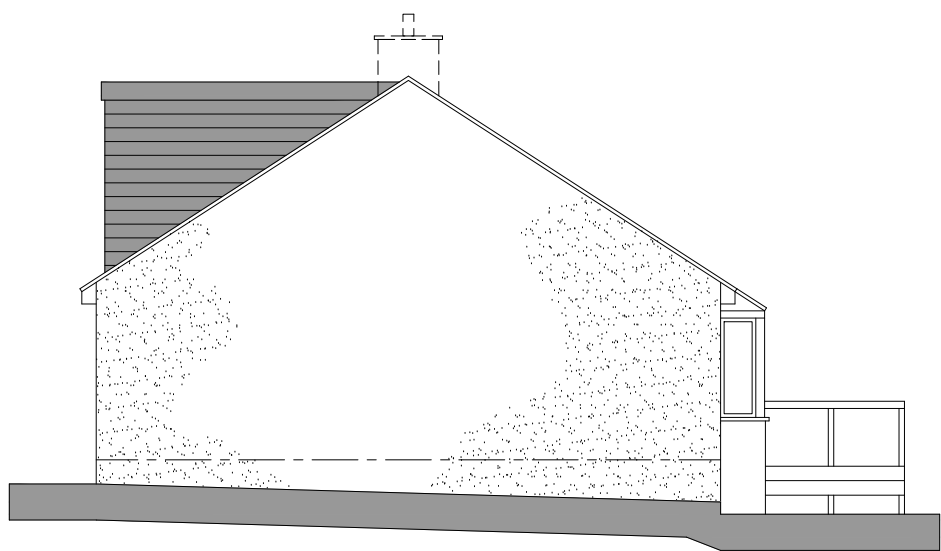

NORTH WEST ELEVATION




SOUTH WEST ELEVATION

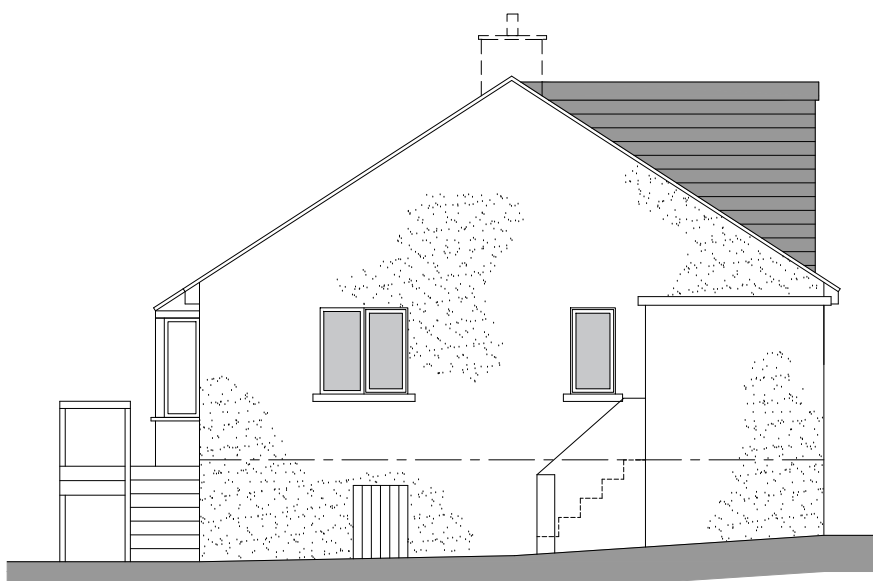

SOUTH EAST ELEVATION



NORTH EAST ELEVATION

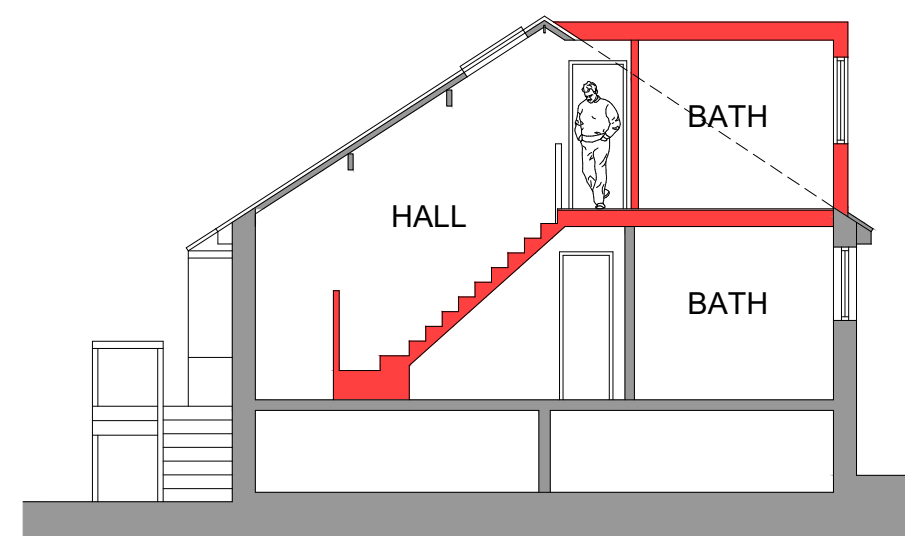

SECTION A-A



0m 10m 20m 30m  
SCALE 1:500  
PROPOSED BLOCK PLAN

Rev	Date	0m	Revision
Project: PROPOSED ATTIC CONVERSION AT 19 ROBIN LANE, BENTHAM			
Title: PROPOSED PLANS, ELEVATIONS, SECTION & PROPOSED BLOCK PLAN			
Client: Mr & Mrs Luby			
Issue: PLANNING		Scale: 1:100	
		Paper: A1	
Drawing Number	Rev	Date: 30.11.20	
601-100		Drawn: RA	
		Check: SD	



ARCHITECTURAL CONSULTANTS  
7.4.4a Cameron House  
White Cross Business Park  
Lancaster, Lancashire LA1 4XL  
T: 01524 66992  
E: info@adconsult.co.uk  
www.sdconsult.co.uk

Do not scale from drawings. Report any errors to the consultant.  
If in doubt ask for confirmation before progressing.