




0m 2m 4m 6m  
SCALE 1:100

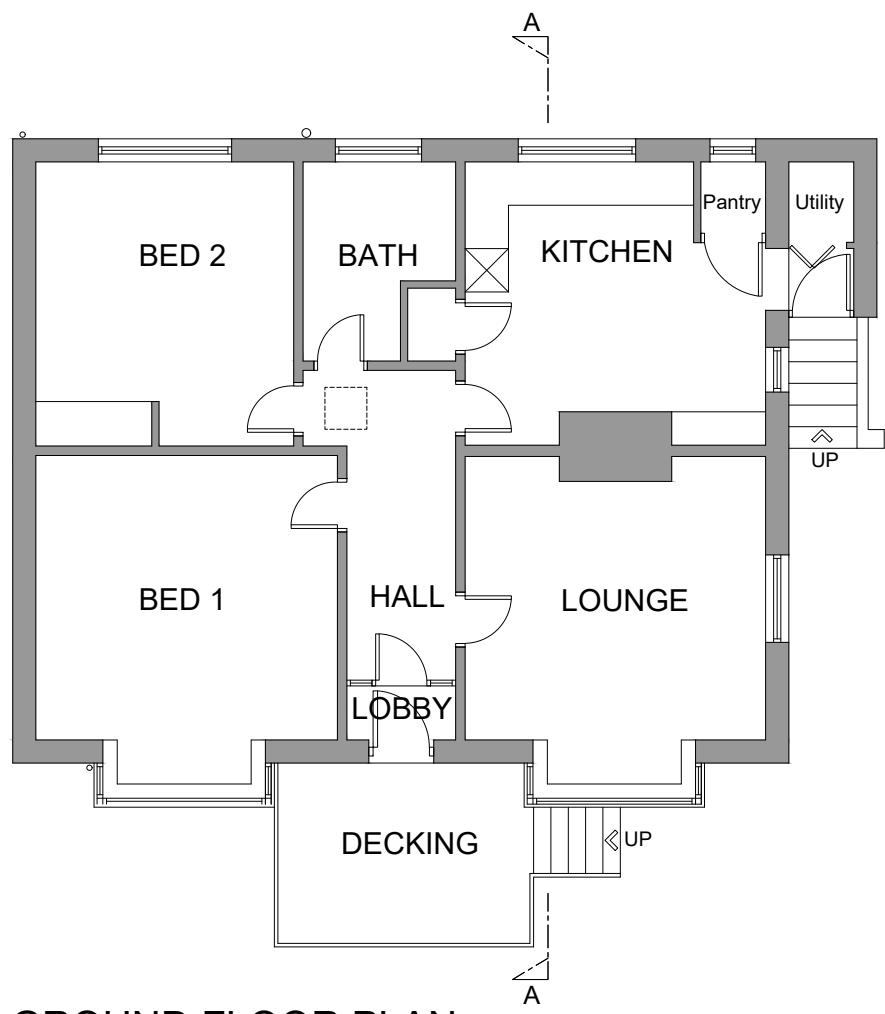


GROUND FLOOR PLAN

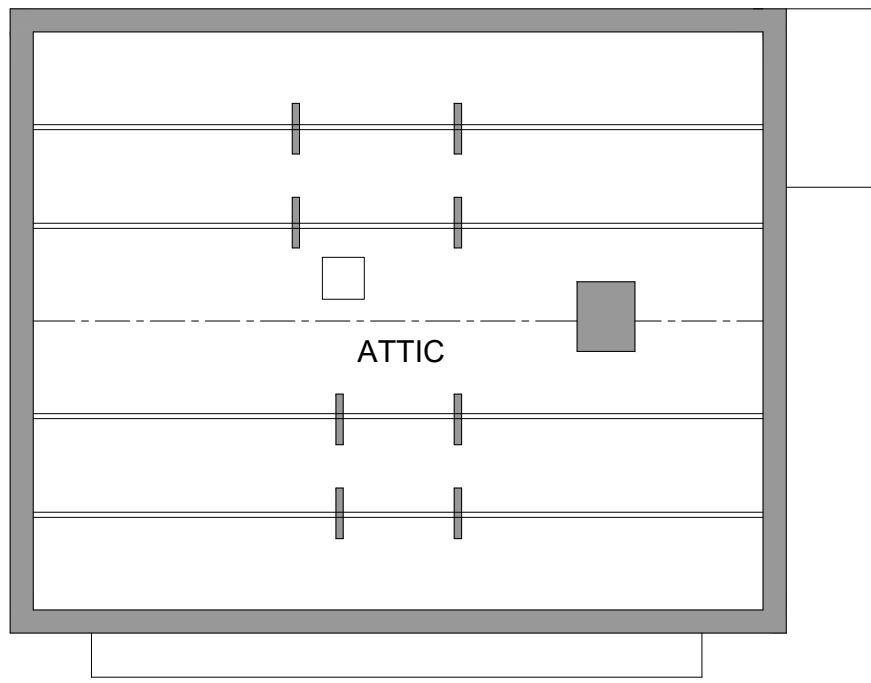

ATTIC PLAN

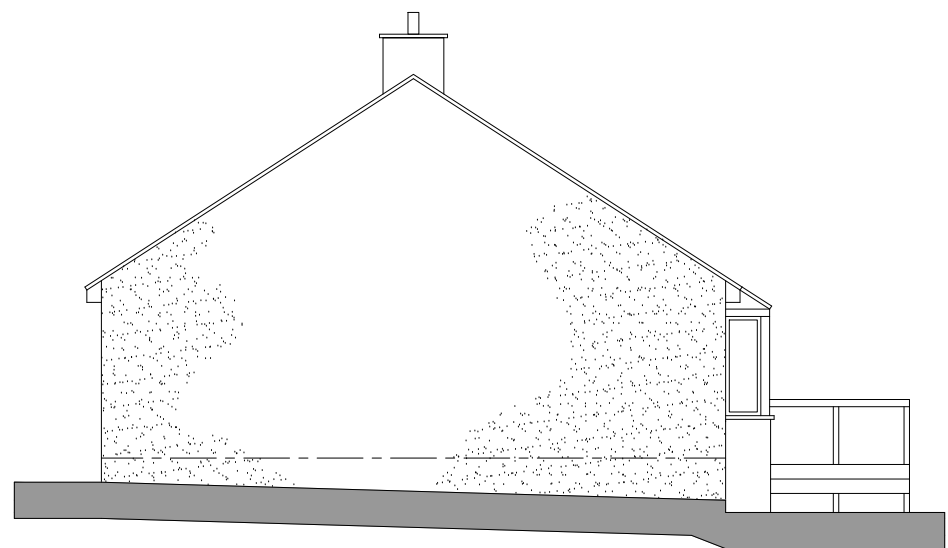

NORTH WEST ELEVATION

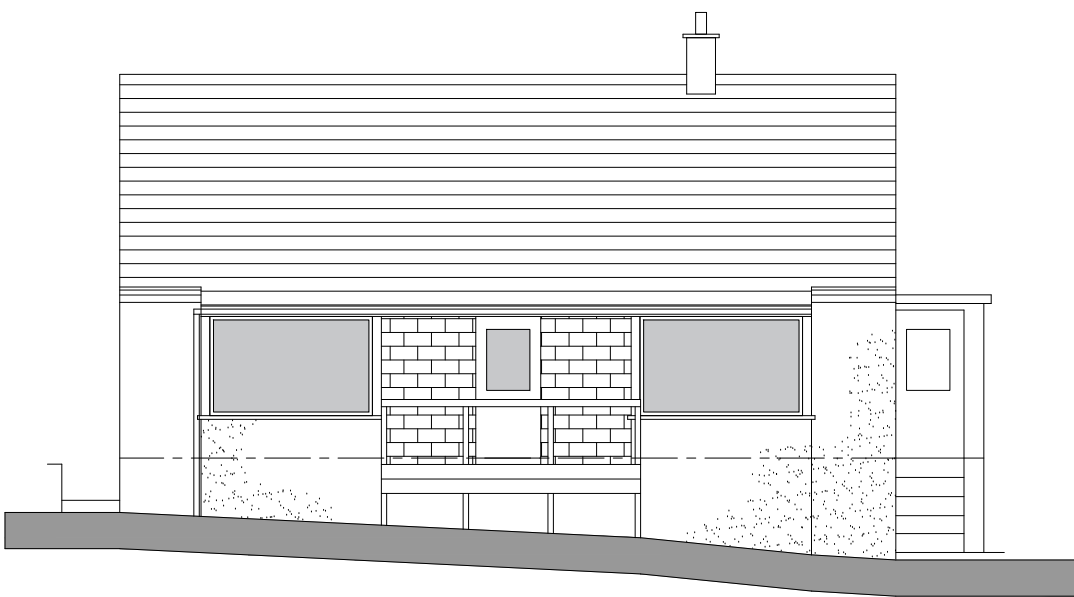


SOUTH WEST ELEVATION



SOUTH EAST ELEVATION




NORTH EAST ELEVATION

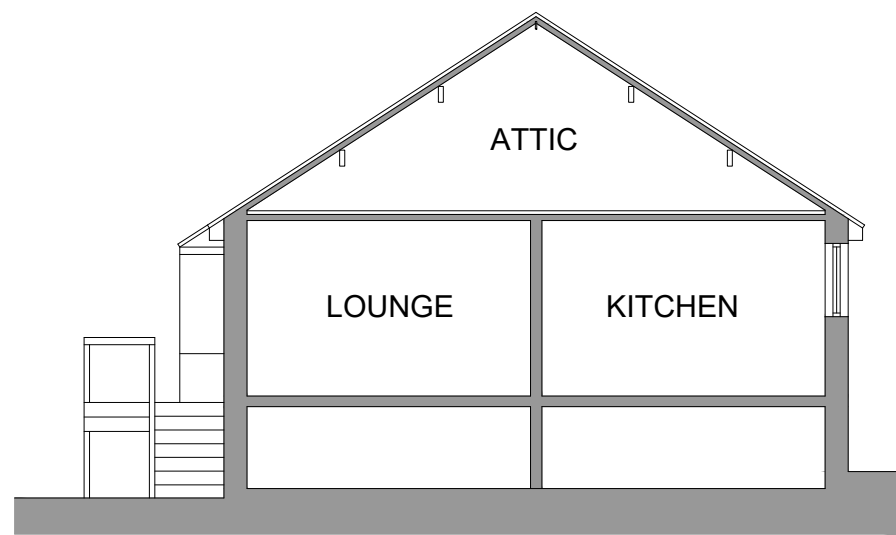

SECTION A-A




SCALE 1:1250  
SITE LOCATION PLAN

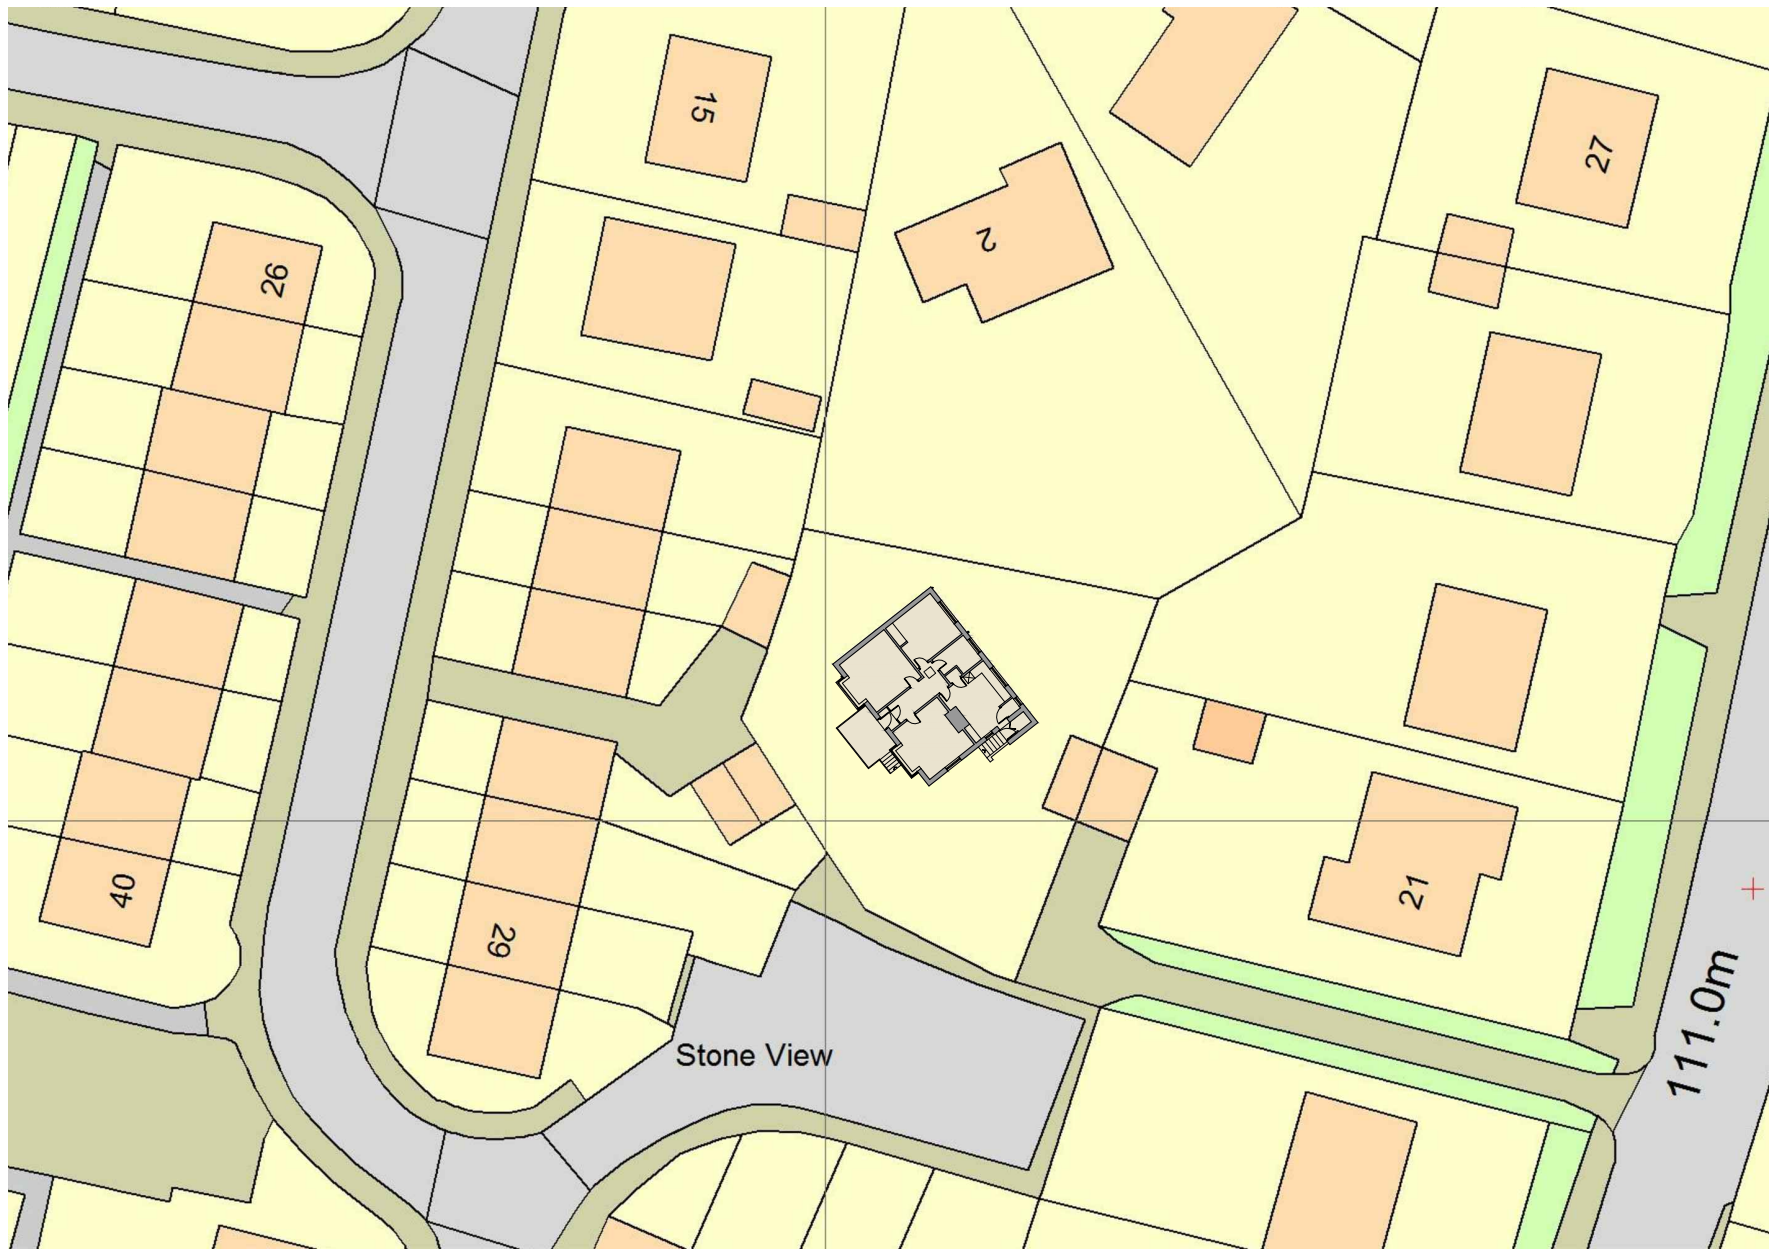

SCALE 1:500  
EXISTING BLOCK PLAN

Rev	Date	Dim	Revision
Project: PROPOSED ATTIC CONVERSION AT 19 ROBIN LANE, BENTHAM			
Title: EXISTING PLANS, ELEVATIONS & SECTION, BLOCK PLAN & SITE LOCATION PLAN			
Client: Mr & Mrs Luby			
Issue: PLANNING		Scale: 1:100	
		Paper: A1	
Drawing Number		Rev	
601-010		Date: 26.10.20	
		Drawn: RA	
		Check: SD	



ARCHITECTURAL CONSULTANTS

7.4.4a Cameron House  
White Cross Business Park  
Lancaster, Lancashire LA1 4XL

T: 01524 66992  
E: info@sdcconsult.co.uk  
www.sdcconsult.co.uk

Do not scale from drawings. Report any errors to the consultant.  
If in doubt ask for confirmation before progressing.