



EXD-01,

TYPE A.

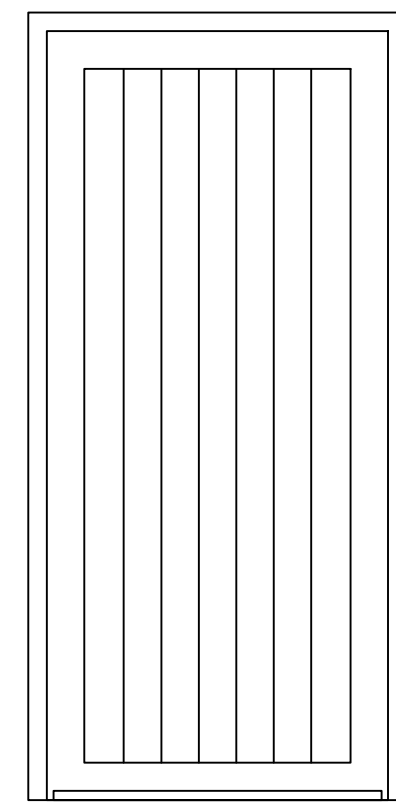


EXD-01,

TYPE B.

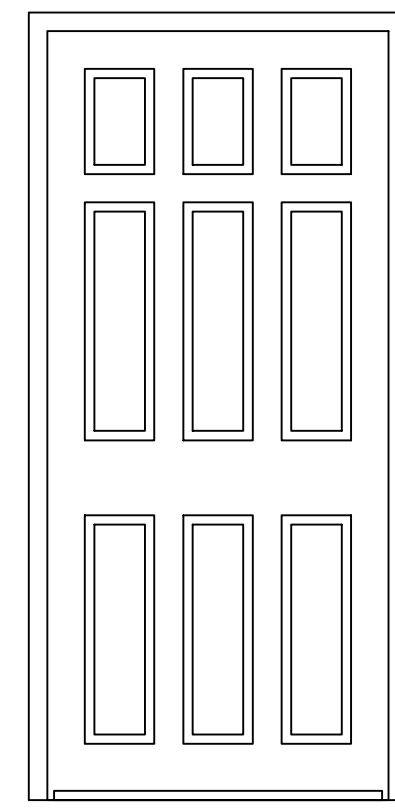


EXD-01,

TYPE C.

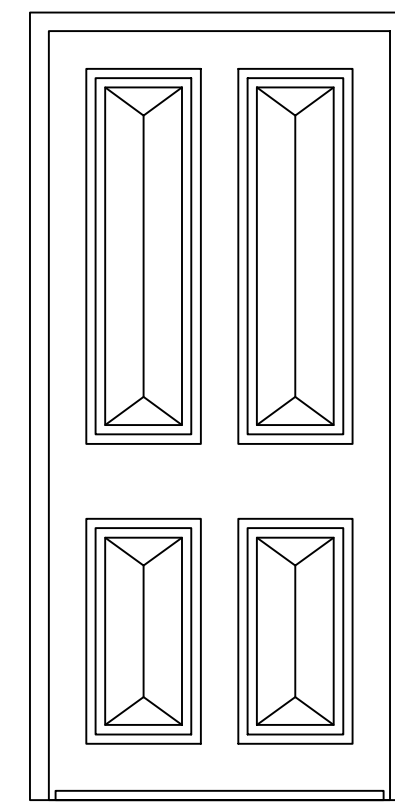


EXD-01,

TYPE D.

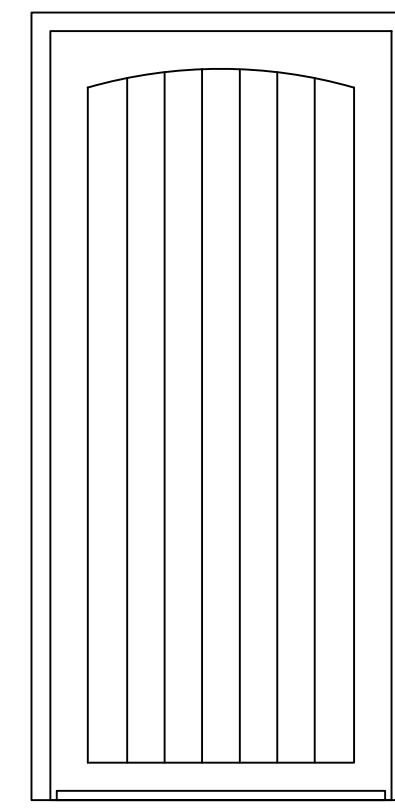


EXD-01,

TYPE E.

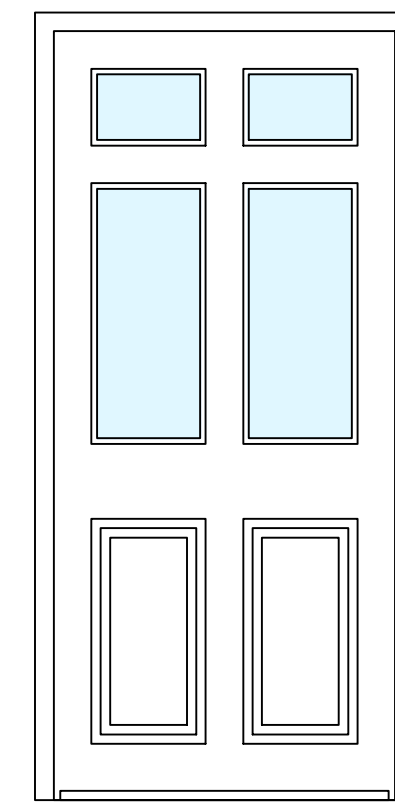


EXD-01,

TYPE F.

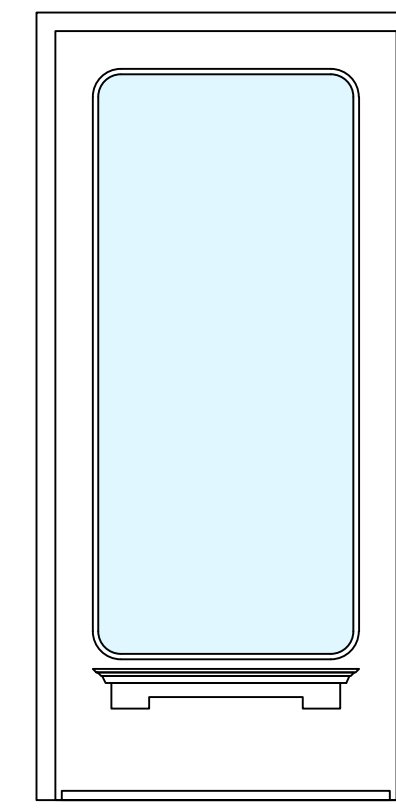

EXD-01,

TYPE G.

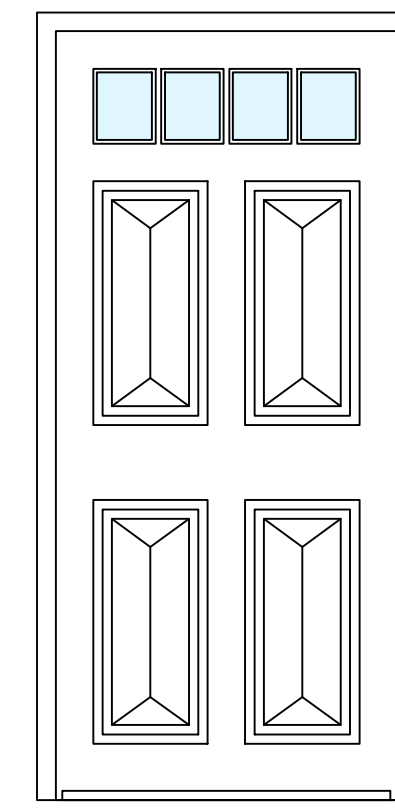

EXD-01,

TYPE H.

DOOR ELEVATIONS (SCALE 1:20)

**Notes**

- All dimensions are in millimeters, contractor is responsible for verification of dimensions on site with any discrepancies to be reported back to Architects prior starting works.
- Where proprietary references are used other or equal and approved is also acceptable.
- All work is to be undertaken to the satisfaction of the the Local Authority Building Control Officer. All materials must comply with the latest British Standards and Codes of Practice.
- This drawing is to be read in conjunction with Engineers drawings and details.
- This drawing is to be read in conjunction with M&E consultants drawings.
- Any discrepancies to be reported back to the Architect.
- Do not scale from this drawing.

**DOOR SCHEDULE.**

DOOR NO.	DOOR LOCATION.	STRUCTURAL OPENING.	DOOR FRAME SIZE.	DOOR TYPE.	DOOR COLOUR.	FRAME COLOUR.	GLAZING.	IRONMONGERY	COMMENTS.
BUKTONS YARD.									
EXD-01	EVERDAY LOANS DOOR 1.	1000 x 2310mm	934 x 2260x45mm	TYPE A	Citrine trad. oil gloss	Whitening traditional oil gloss	n/a	1.5 pairs 76x51mm stainless steel butt hinges. 67mm dia. octagonal pol brass door knob. 305x102mm pol brass letter plate.	
EXD-02	EVERDAY LOANS DOOR 2.	840 x 2070mm	774 x 2020x45mm	TYPE A	Mischief trad. oil gloss	Whitening traditional oil gloss	n/a	1.5 pairs 76x51mm stainless steel butt hinges. 67mm dia. octagonal pol brass door knob.	
EXD-03	D&S BRIDAL.	920 x 2050mm	854 x 2000x45mm	TYPE B	Black Jack trad. oil gloss	Whitening traditional oil gloss	n/a	1.5 pairs 76x51mm stainless steel butt hinges. 62mm dia. octagonal black wrought iron door knob.	
EXD-04	CAFE VALENTE.	850 x 2100mm	784 x 2050x45mm	TYPE C	Route One trad. oil gloss	Whitening traditional oil gloss.	n/a	1.5 pairs 76x51mm stainless steel butt hinges. 68mm dia. plain black wrought iron door knob.	
EXD-05	HEALTH WAREHOUSE.	840 x 2100mm	774 x 2050x45mm	TYPE D	Chin Clay Dark trad. oil gloss	Whitening traditional oil gloss.	n/a	1.5 pairs 76x51mm stainless steel butt hinges. 152x52mm black wrought iron scroll lever lock set.	
EXD-06	CANCER RESEARCH.	890 x 2030mm	824 x 1980x45mm	TYPE E	Garden trad. oil gloss	Whitening traditional oil gloss.	n/a	1.5 pairs 76x51mm stainless steel butt hinges. 152x52mm black wrought iron scroll lever lock set.	
EXD-07	COURTYARD CAFE.	840 x 2020mm	774 x 1970x45mm	TYPE E	Black Jack trad. oil gloss	Whitening traditional oil gloss.	n/a	1.5 pairs 76x51mm stainless steel butt hinges. 75mm dia. pol ball brass door knob.	
EXD-08	R HODGESON.	1010 x 2140mm	944 x 2090x45mm	TYPE A	Mister David trad. oil gloss	Whitening traditional oil gloss	n/a	1.5 pairs 76x51mm stainless steel butt hinges. 152x52mm black wrought iron plain lever lock set. 305x90mm black wrought iron fluer letter plate.	
EXD-09	QUICKSTITCH.	960 x 2140mm	894 x 2090x45mm	TYPE D	Baked Cherry trad. oil gloss	Whitening traditional oil gloss.	n/a	1.5 pairs 76x51mm stainless steel butt hinges. 215mm black wrought iron D handle.	
EXD-10	ENTRANCE FROM HIGH ROW.	950 x 2240mm	884 x 2190x45mm	TYPE D	Black Jack trad. oil gloss	Whitening traditional oil gloss.	n/a	1.5 pairs 76x51mm stainless steel butt hinges. 215mm black wrought iron D handle.	
CLARKS YARD.									
EXD-11	BARBARA WINROTH.	980 x 2260mm	914 x 2210x45mm	TYPE F	Boxington trad. oil gloss	Whitening traditional oil gloss	Clear glass 20mm low E Argon filled double glazed unit.	1.5 pairs 76x51mm stainless steel butt hinges. 70mm dia. pol ball brass door knob. 305x102mm pol brass letter plate.	
EXD-12	TATTOO SHOP.	1020 x 2230mm	954 x 2180x45mm	TYPE F	Boxington trad. oil gloss	Whitening traditional oil gloss.	Clear glass 20mm low E Argon filled double glazed unit.	1.5 pairs 76x51mm stainless steel butt hinges. 67mm dia. octagonal pol brass door knob.	
EXD-13	ECHO 3 DOOR 1.	940 x 2040mm	874 x 1990x45mm	TYPE A	Citrine trad. oil gloss	Whitening traditional oil gloss	n/a	1.5 pairs 76x51mm stainless steel butt hinges. 67mm dia. octagonal pol brass door knob.	
EXD-14	HODGESON TOILET 1.	840 x 2120mm	774 x 2070x45mm	TYPE B	Black Jack trad. oil gloss	Whitening traditional oil gloss	n/a	1.5 pairs 76x51mm stainless steel butt hinges. 152x52mm black wrought iron plain lever lock set.	
EXD-15	HODGESON TOILET 2.	830 x 2020mm	764 x 1970x45mm	TYPE B	Black Jack trad. oil gloss	Whitening traditional oil gloss	n/a	1.5 pairs 76x51mm stainless steel butt hinges. 152x52mm black wrought iron plain lever lock set.	
EXD-16	ECHO 3 DOOR 2.	870 x 2050mm	804 x 2000x45mm	TYPE E	Mister David trad. oil gloss	Whitening traditional oil gloss	n/a	1.5 pairs 76x51mm stainless steel butt hinges. 68mm dia. plain black wrought iron door knob.	Extract. 68mm dia. plain black wrought iron door knob.
EXD-17	LITTLE QUAKER DISTILLERY.	820 x 2110mm	754 x 2060x45mm	TYPE G	Black Jack trad. oil gloss	Whitening traditional oil gloss.	Clear glass 20mm low E Argon filled double glazed unit.	1.5 pairs 76x51mm stainless steel butt hinges. 300mm arvil art deco 'D' handle. 305x102mm pol brass letter plate.	
EXD-18	RESIDENTIAL FLAT.	870 x 2380mm	804 x 2330x45mm	TYPE H	Blue Verditer trad. oil gloss	Whitening traditional oil gloss.	Clear glass 20mm low E Argon filled double glazed unit.	1.5 pairs 76x51mm stainless steel butt hinges. 70mm dia. pol ball brass door knob on pol brass lock plate. 305x102mm pol brass letter plate. traditional pol brass door knocker	

Proposals cover the removal of the existing doors & frames. remove and set a side for re-use signage which is fixed to the inner face of the doors, together with any emergency ironmongery.

Door frames are to be hardwood fin. 68x57mm rebated door frames, with hardwood fin. 134x40mm cill frame. With appropriate fixings into the existing structure. Apply white mastic sealant to the perimeter.

45mm hardwood door thickness, with each door type to be provided as per the styles indicated.

20mm Low E Argon filled double glazed units tempered to BS EN 12150 / 12600 & to BS EN 1279. & confirm with part M of the Approved Documents.

The Sub-Contractor to measure opening sizes prior to the commencement of manufacturer.

Paints to be taken from; The Little Green Paint Company Head Office, 3 New Cavendish Street, Marylebone, London, W1G 8UX tel no; 02079358844 email marylebone@littlegreene.com

Local Stockists; Glenwood Interiors. 31-33 Yarm Road, Darlington. DL1 1EA tel no; 01325 359982

**PLANNING SUBMISSION**

P1	21.12.20	MBr	Tender Issue
Rev	Date	By	Note
Rev	P = Preliminary	O = Tender	A-Z = Construction



**DARLINGTON BOROUGH COUNCIL**

ECONOMIC GROWTH

Building Design Services  
17 Allington way  
DL1 4QB  
Tel: (01325) 380722 Fax (01325) 388724

PROJECT

PROJECT DARLING  
BUCKTON & CLARKS YARDS  
DARLINGTON  
DOOR SCHEDULE

SCALE	DATE
1:20@A1	Dec 2020

DRAWN	CHECKED
MBr	MBr

REF.  
2020\_023

DRAWING NO.	REV
2020_023_121	P1