
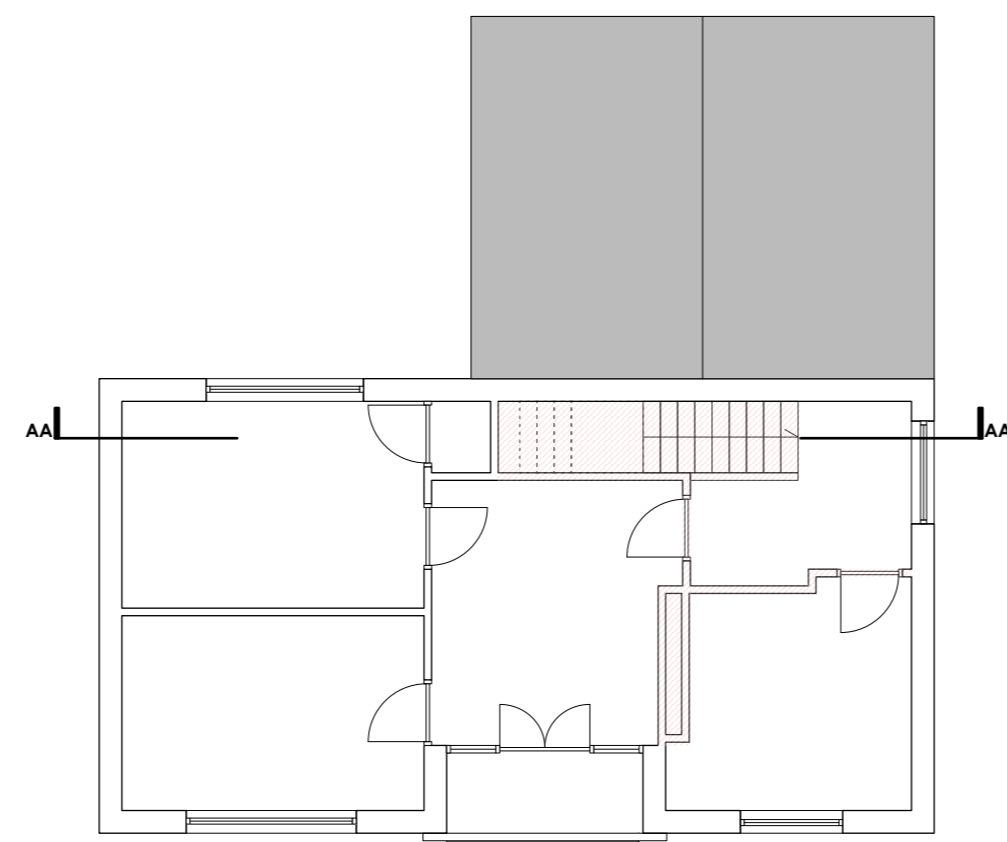



Existing **Ground floor plan** - @ 1:100

red indicates dowlings


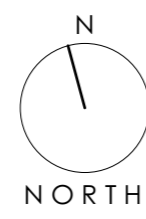


Existing **First Floor plan** - @ 1:100



red indicates dowlings

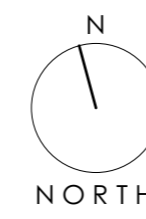


Location **Plan** @ 1:1250

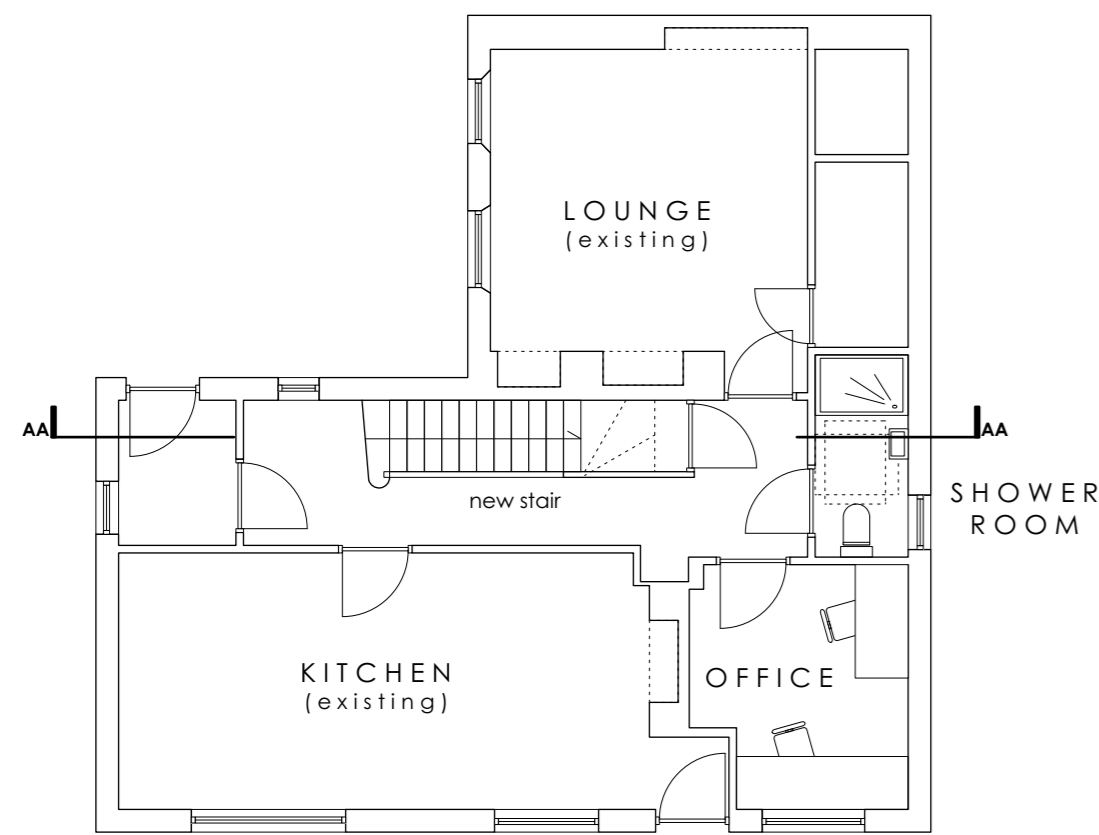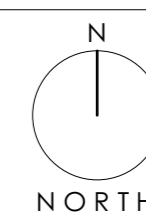

Proposed **Ground floor plan** - @ 1:100

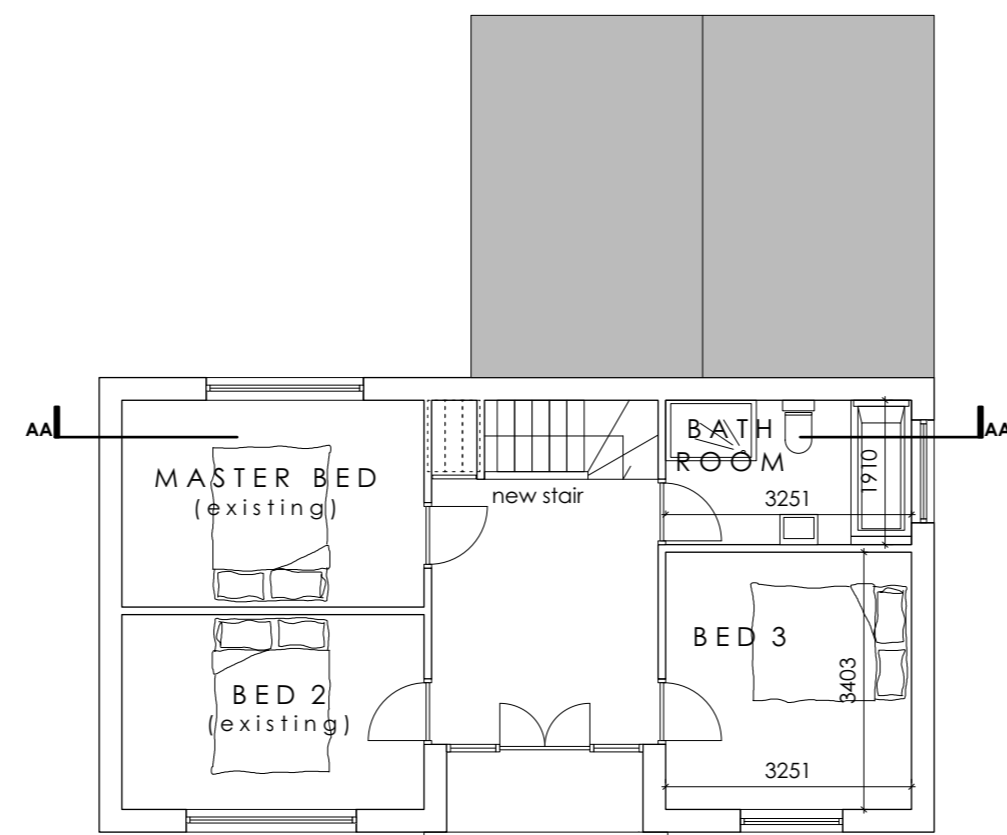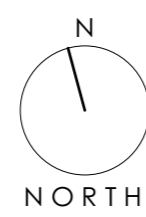


Proposed **1st Floor plan** - @ 1:100

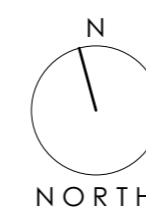

Existing **South Elevation** @ 1:100

red indicates dowlings

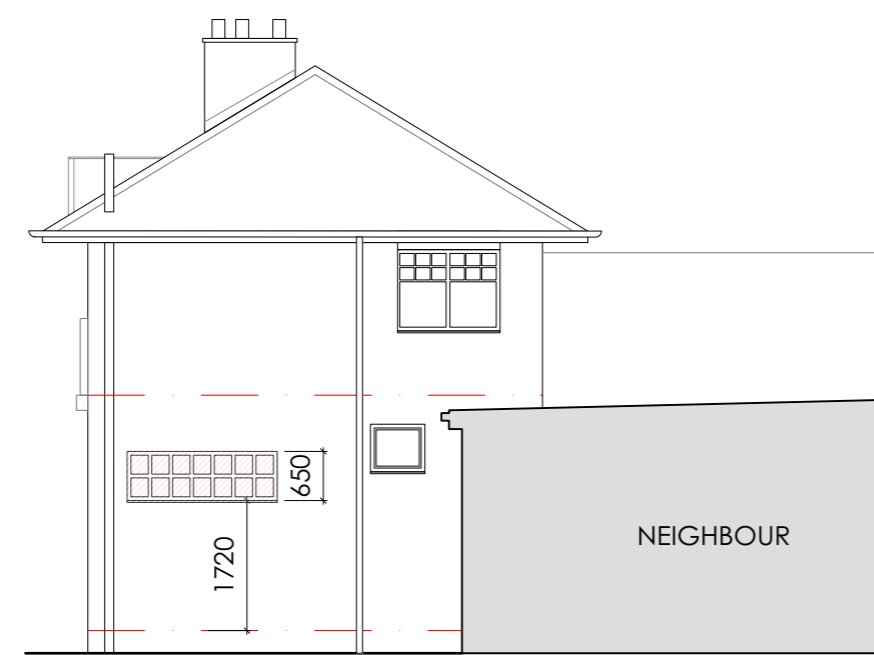

Existing **East Elevation** @ 1:100

red indicates dowlings



Proposed **South Elevation** @ 1:100



Proposed **East Elevation** @ 1:100

**arka**

ARCHITECTS

The Loft, Tattie Kirk, Cow Wynd,  
Falkirk, FK1 1PU  
Tel 01324 639228 01324 620151  
Email info@arka-architects.co.uk

Reproduced from OS Sitemap by  
permission of Ordnance Survey on  
behalf of the Controller of Her Majesty  
Stationary Office.  
© Crown Copyright 2020.  
All rights reserved  
Licence No. 1000046655

0 5m  
SCALE 1:100 @ A1 : 1:200 @ A3

REVISIONS

**PLANNING**

Project Project Number

10A Cameleon Road 0889  
Falkirk

Drawing

Existing & Proposed Drawings

Scale Drawn by

Quoted @ A1 AM

Dwg Number Revision

PP-01 -